


Section A-A

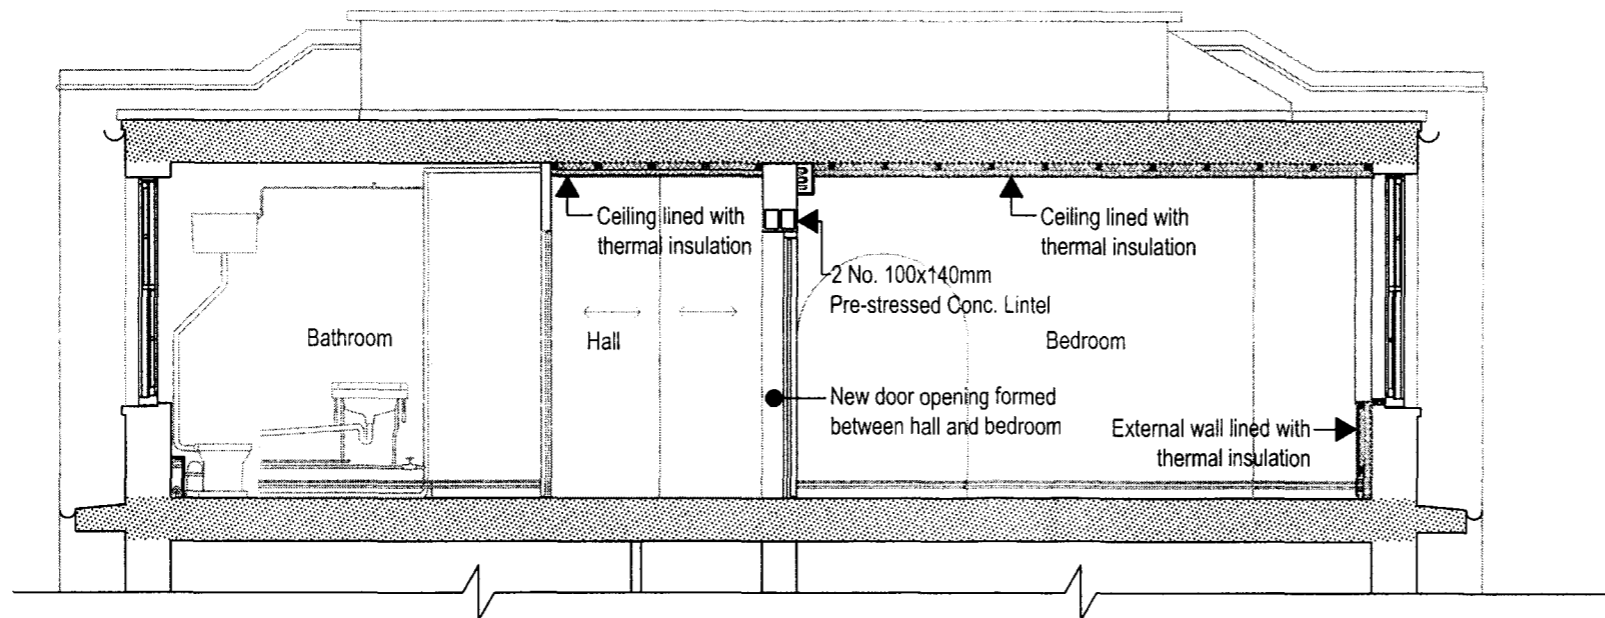


Section B-B

Date	Description of Revision	Revision

Project Title
 Alterations to:
 29 Buckridge Building
 Portpoll Lane
 London EC1N 7UP

Drawing Title
 Proposed Sections

Date	Scale
March 09	1:50

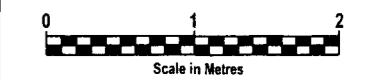

Drawing No	
006	