


Centre Point

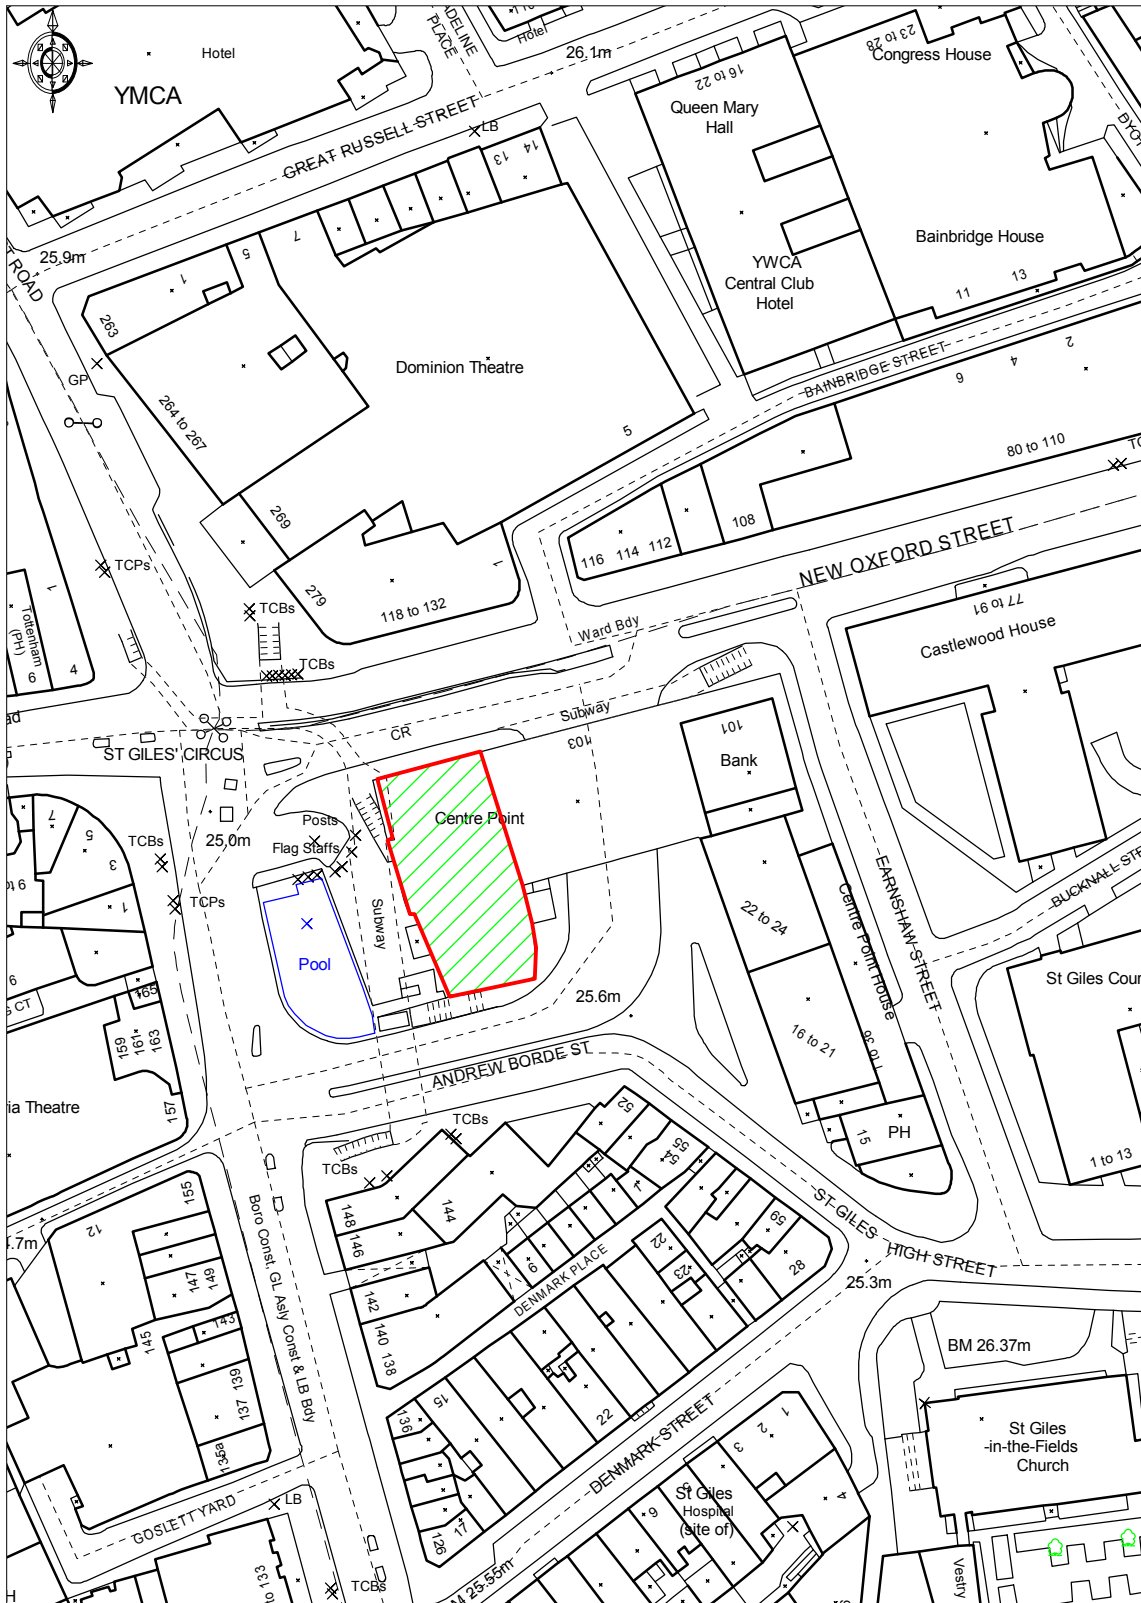

Ordnance Survey

© Crown Copyright 2008. All rights reserved. Licence number 100020449. Plotted Scale - 1:1250

ROLFE JUDD LTD, OLD CHURCH COURT, CLAYLANDS ROAD, THE OVAL, LONDON SW8 1NZ