
tel: 01622 761 971 fax: 01622 686 934

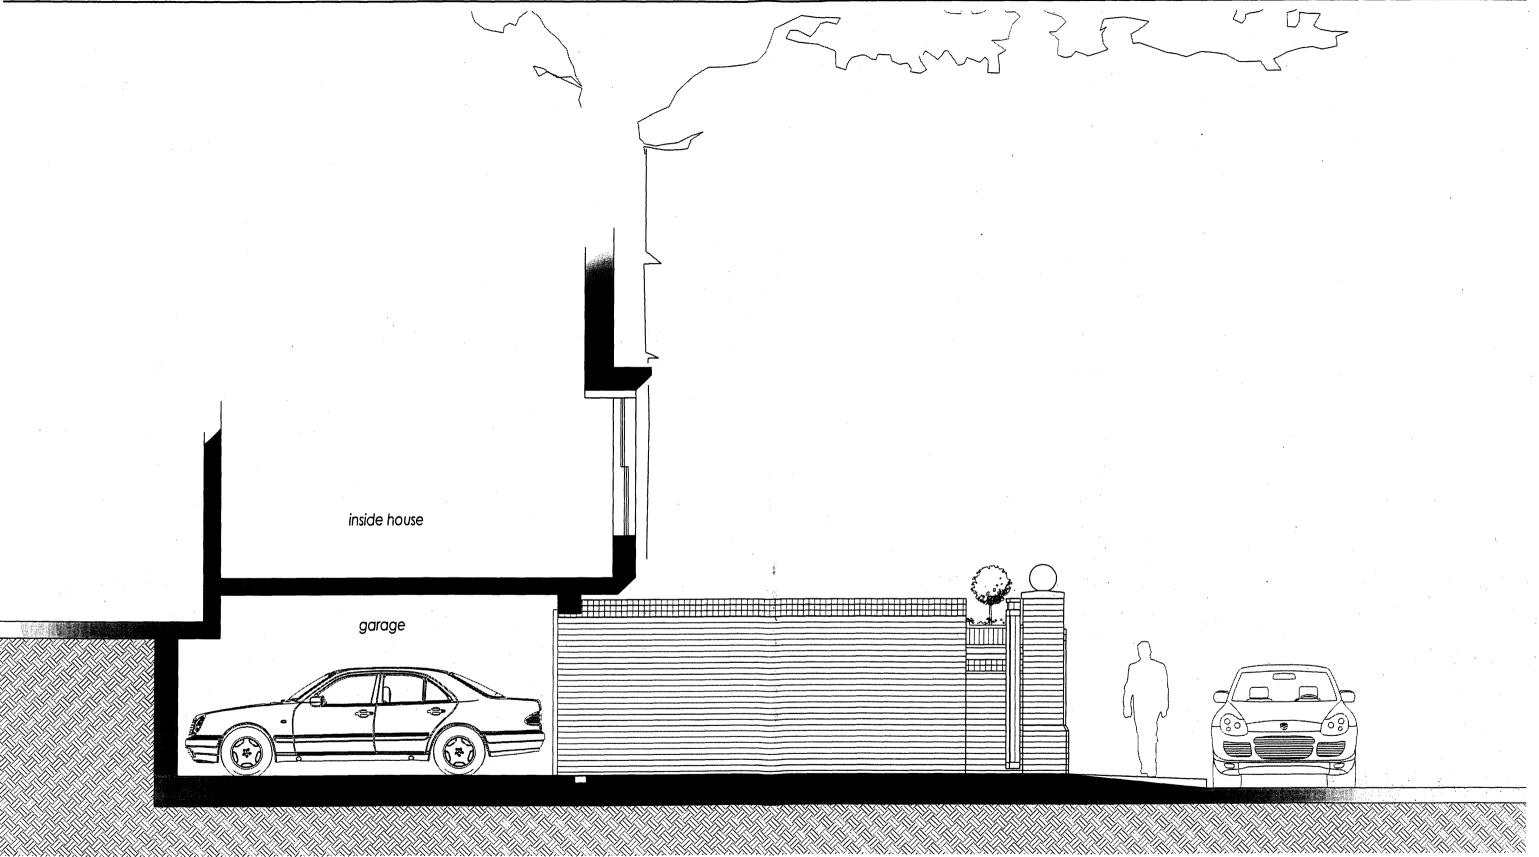

Magnolia House, Redington Road, NW3

Proposed Sectional Elevation A

1:50 A3 April 2009 MS

job ref: drg. no: rev: