
judd . architecture & surveying Ltd architecture - services - interior design


Unit C10A, Powerhub Business Centre, St. Peters Street, Maidstone, Kent. ME16 0ST

simon@jas-Itd.com General N nigel@jas-Itd.com

General Notes: Do not scale drawings Use figured dimensions only All dimensions to be checked on site with discrepancies reported immediately to the Architect

tel: 01622 761 971 fax: 01622 686 934

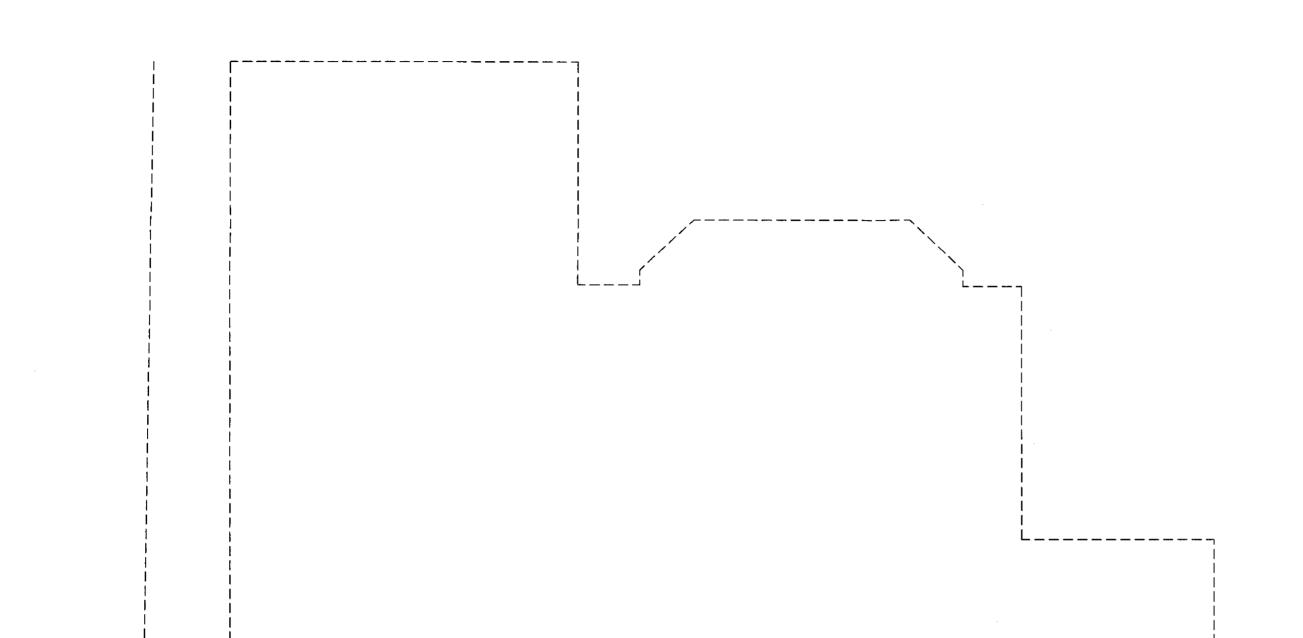

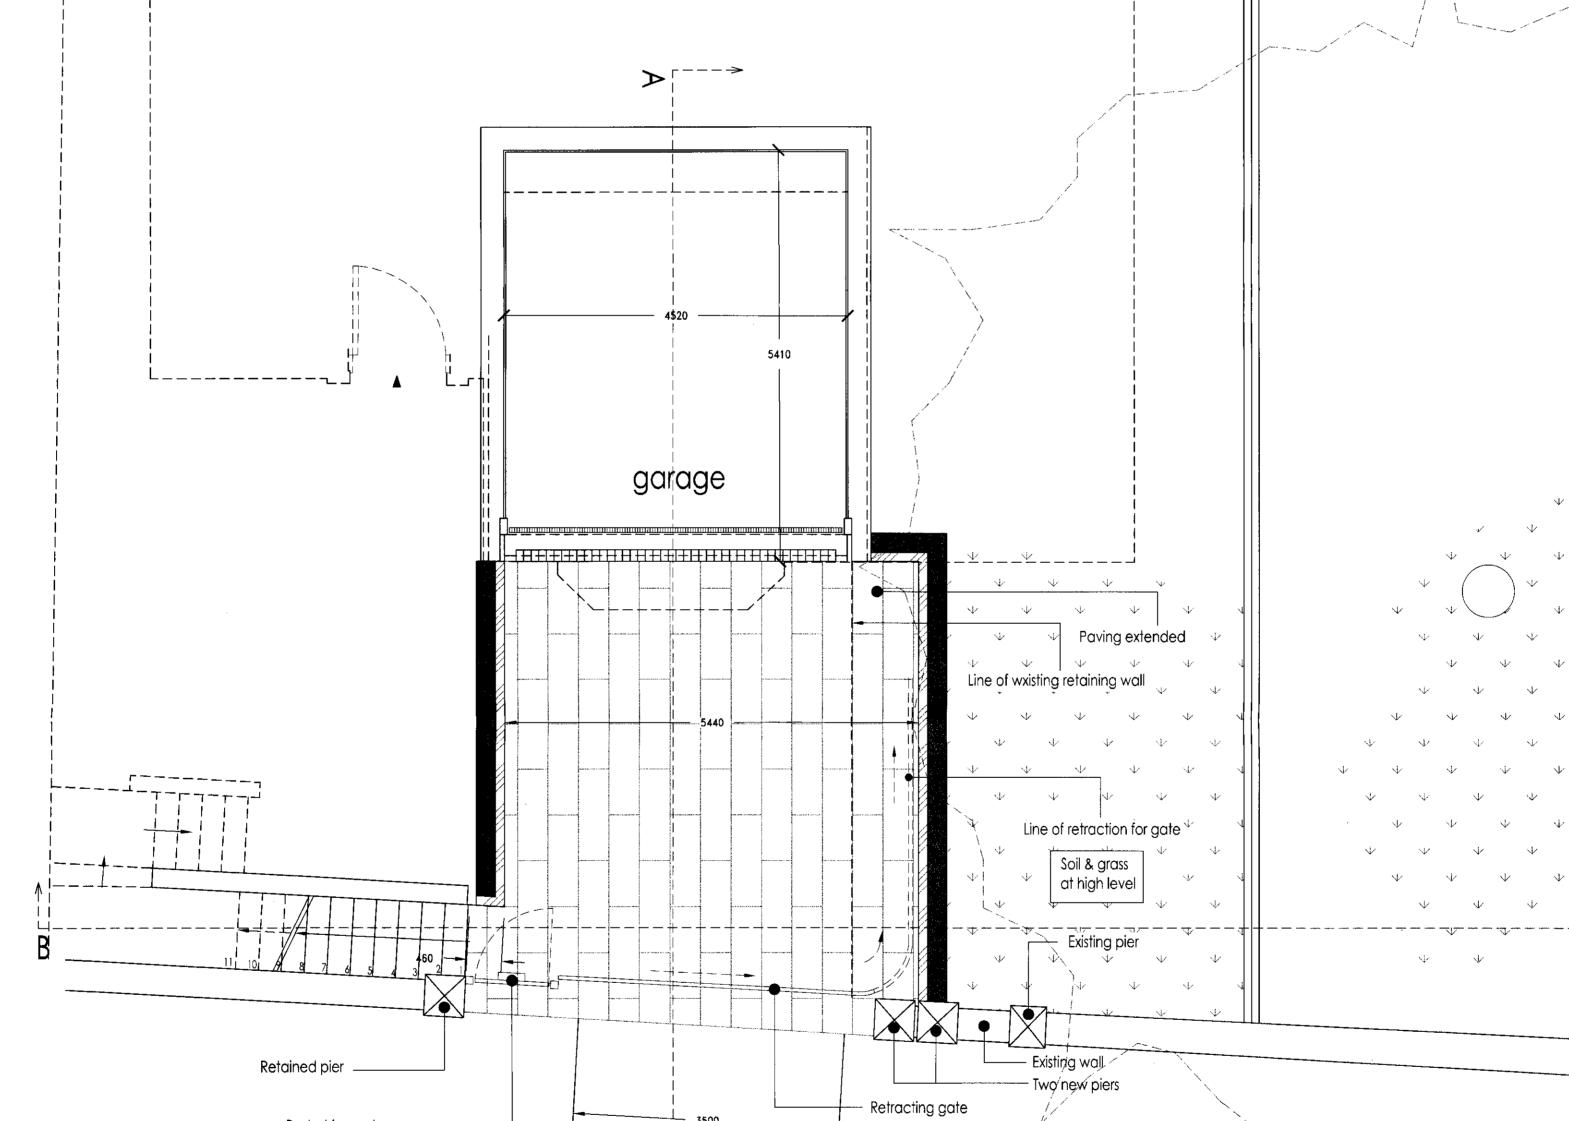

В



project:	drawing title:	scale:	size:	date:	drawn:	job ref:	drg. no:	rev:
Magnolia House, Redington Road, NW3	B Proposed gate Plan	1:50	A1	APRIL 09	MS	100	503	A