


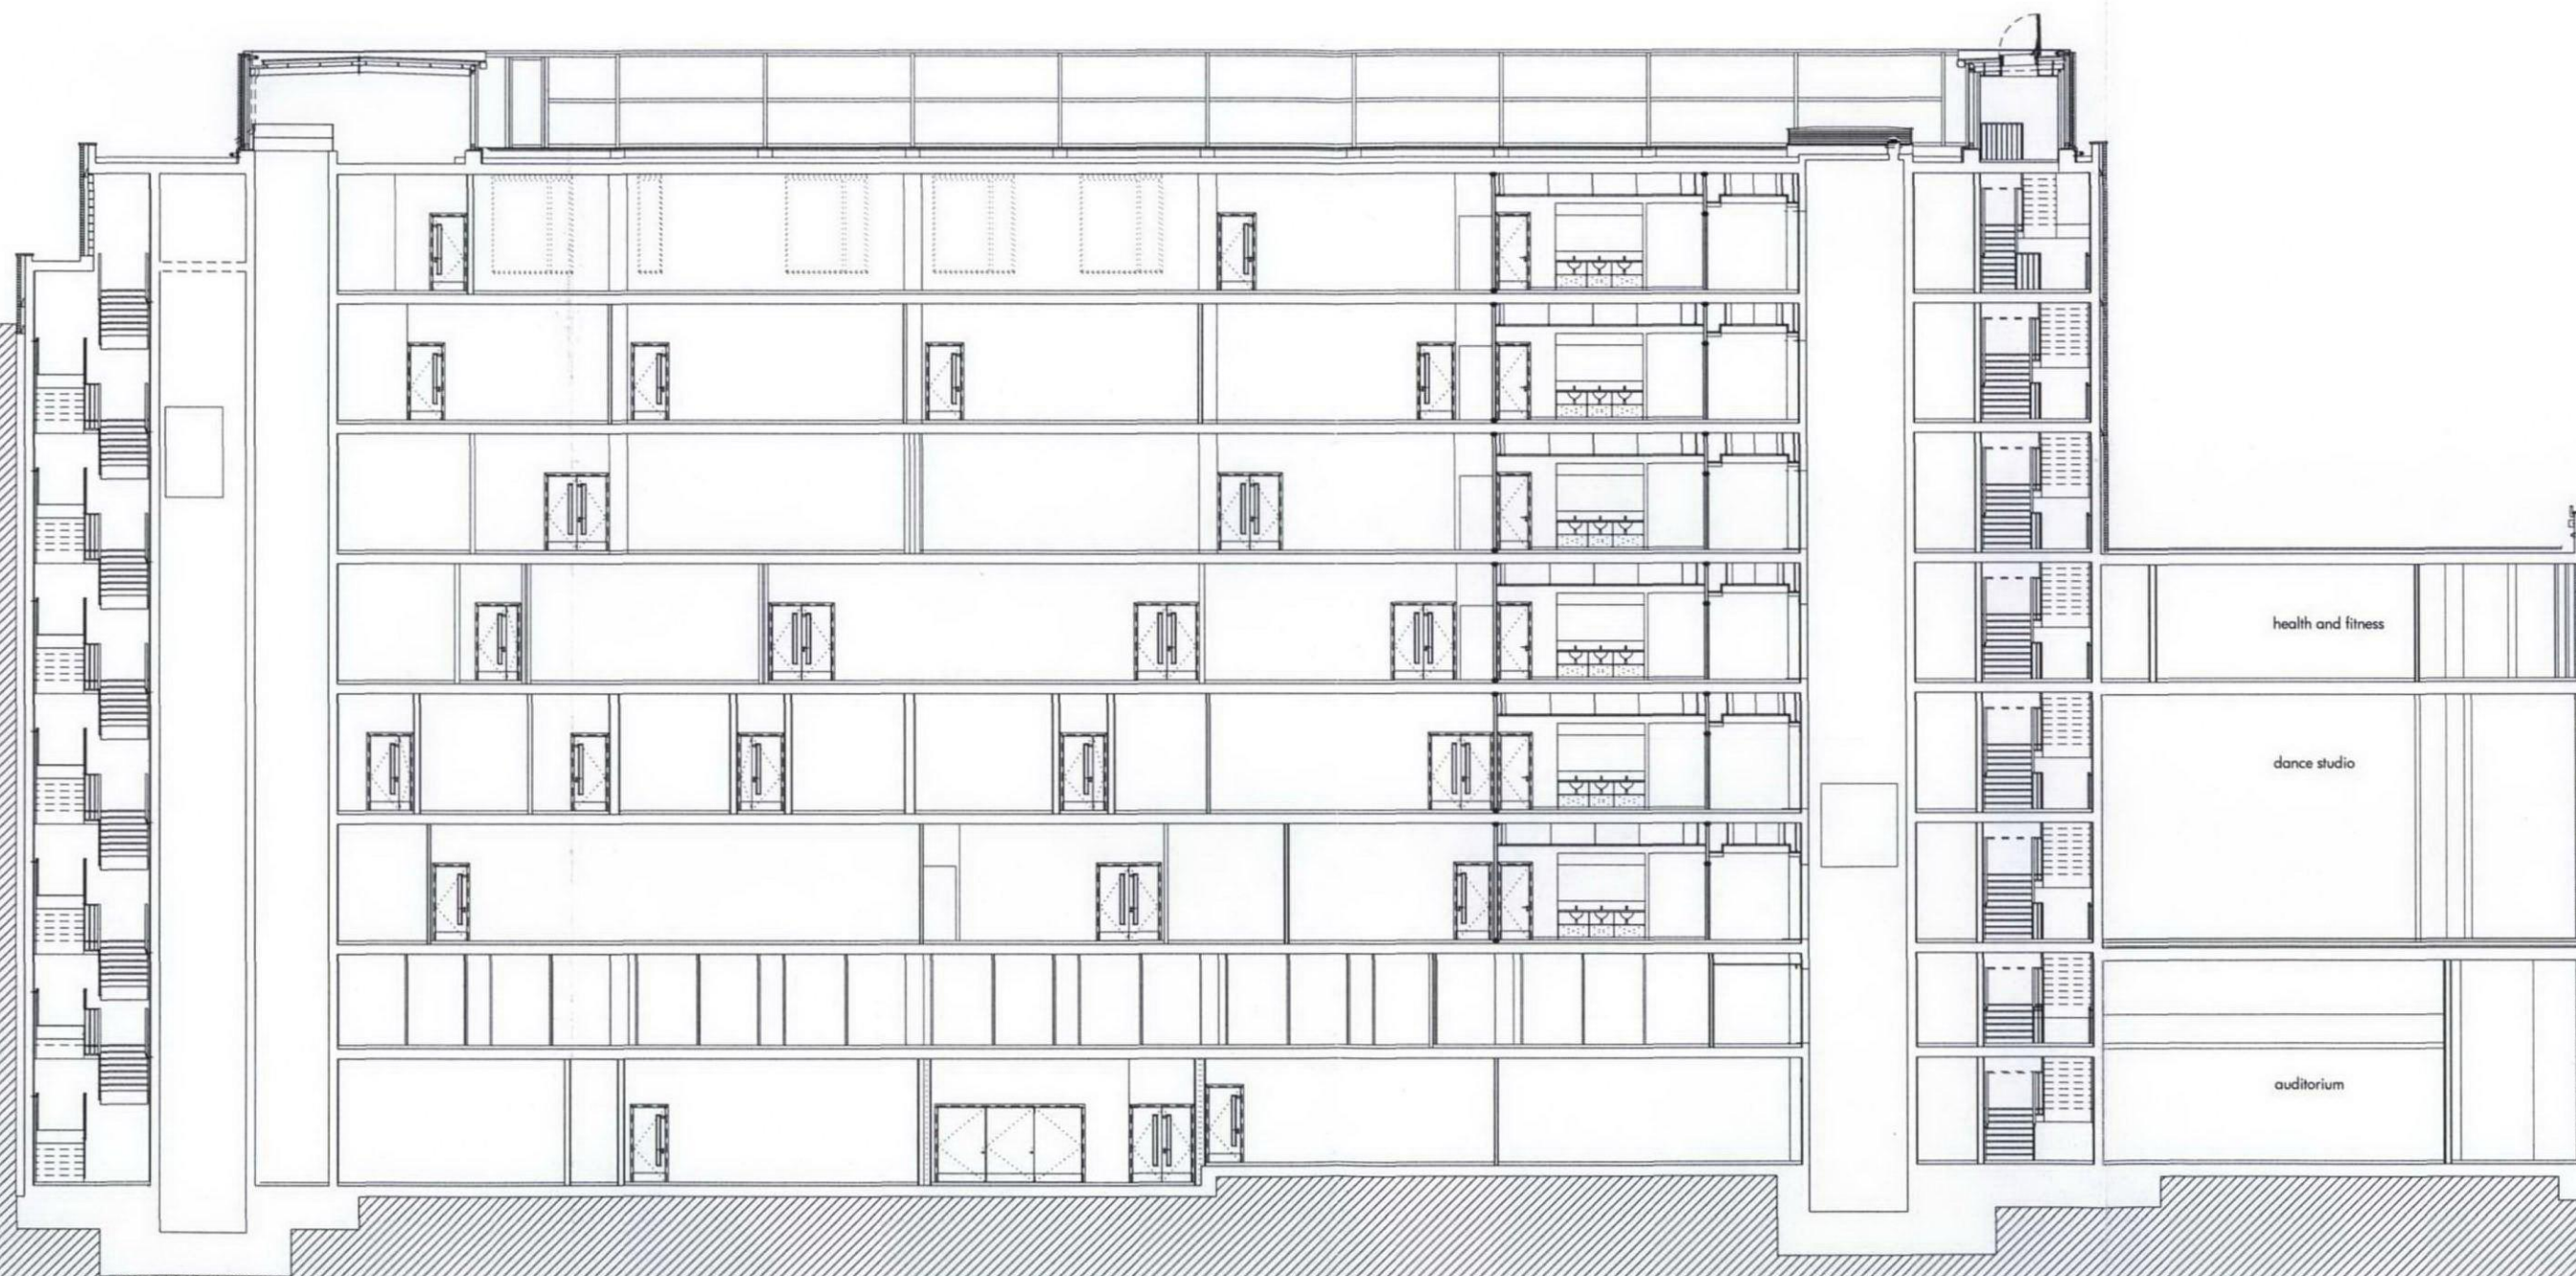

Allies and Morrison
 85 Southwark Street
 London SE1 0HX
 020 7921 0100
 020 7921 0101
 info@alliesandmorrison.co.uk
 A&M JOB NO: 552

CITY LIT, LONDON - EXTENSION
 LONG SECTION
 EXISTING
 552_07_031
 SCALE: 1:100 @A1 1:200 @A3

