




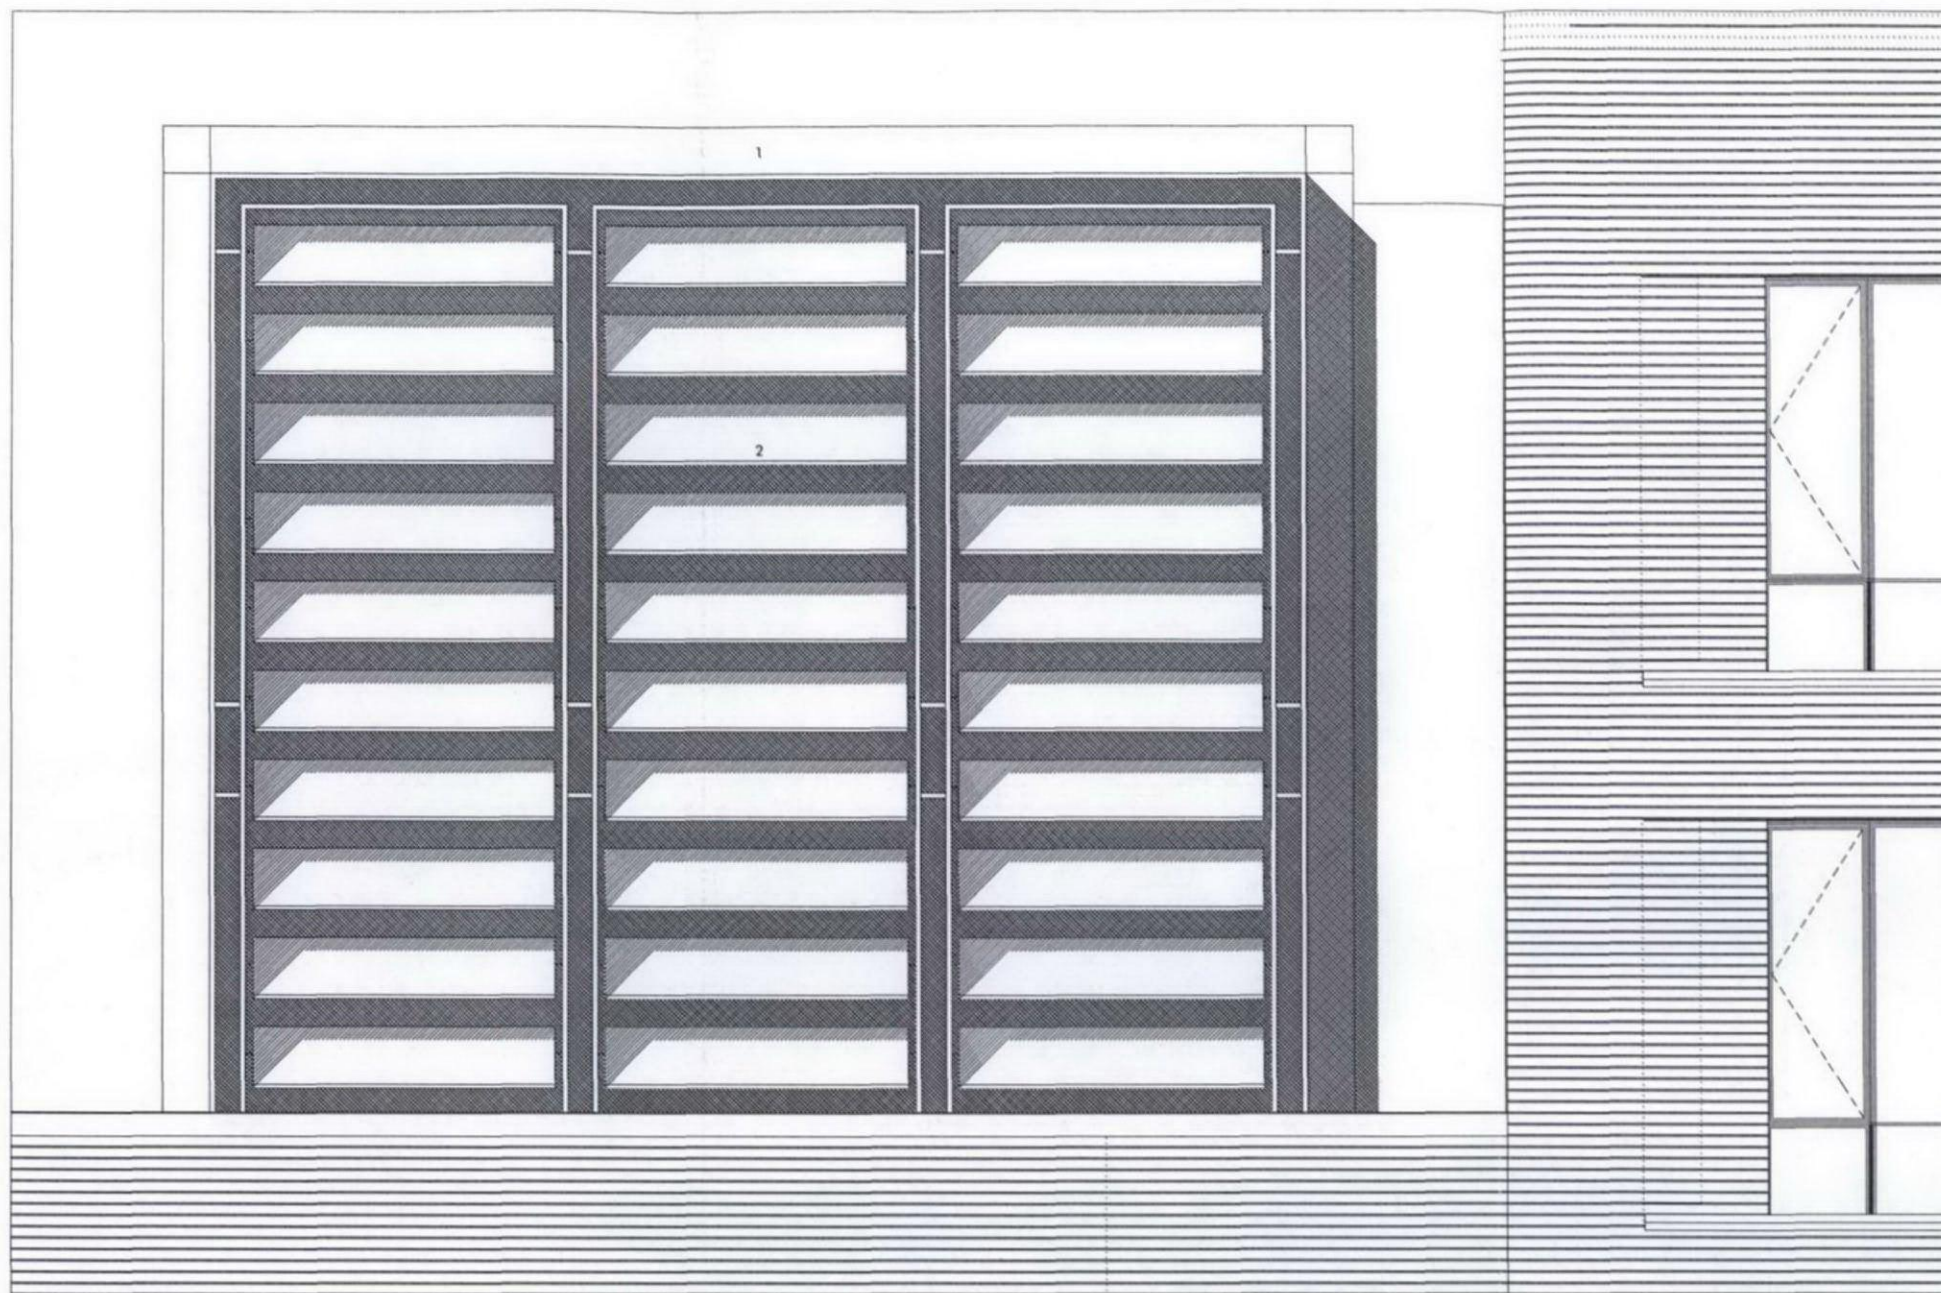

01 Elevational Detail

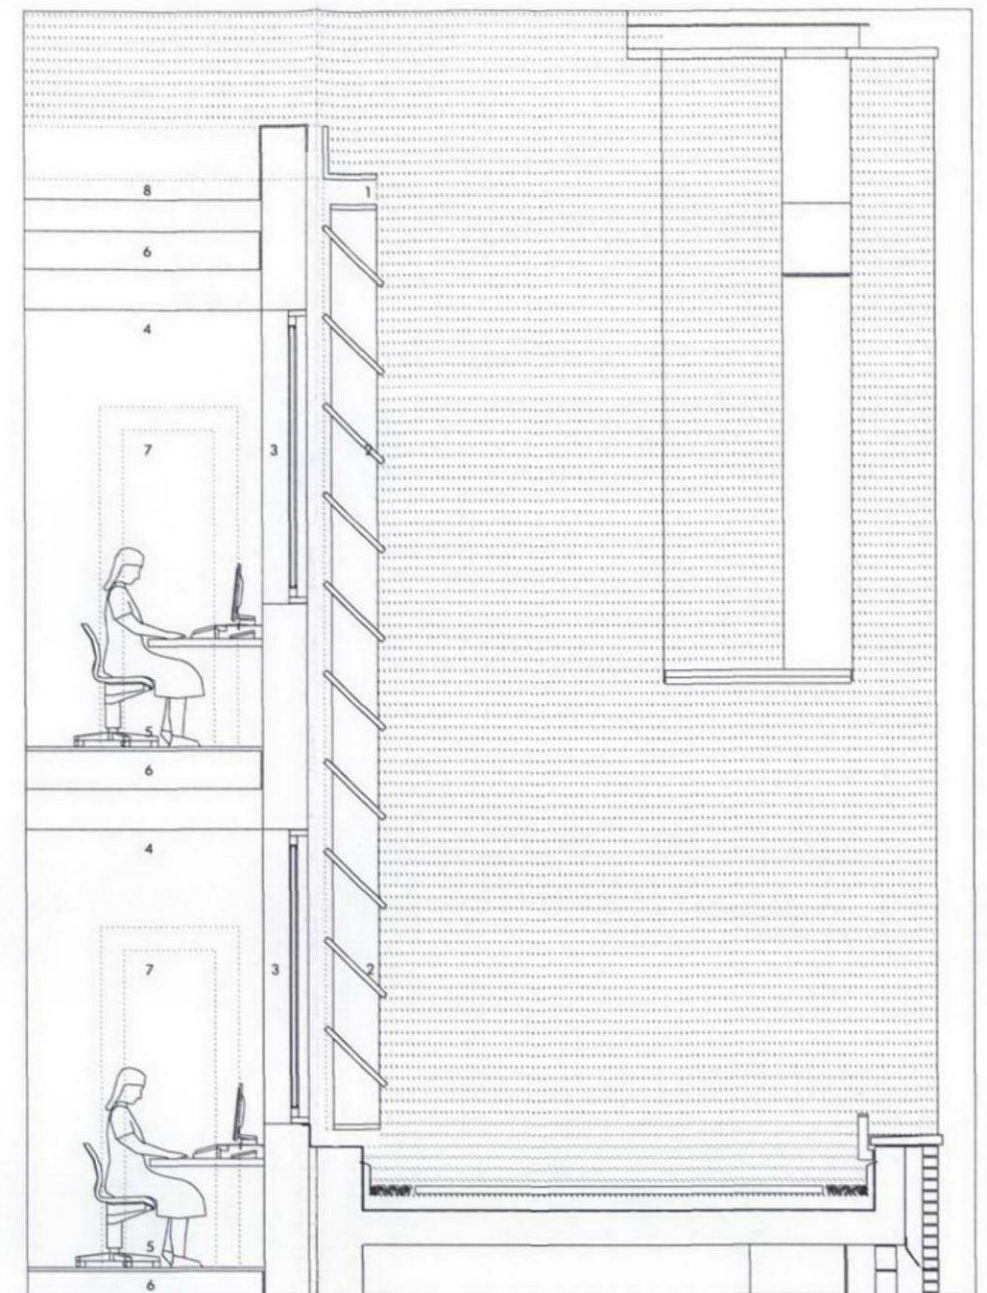

02 Section Detail

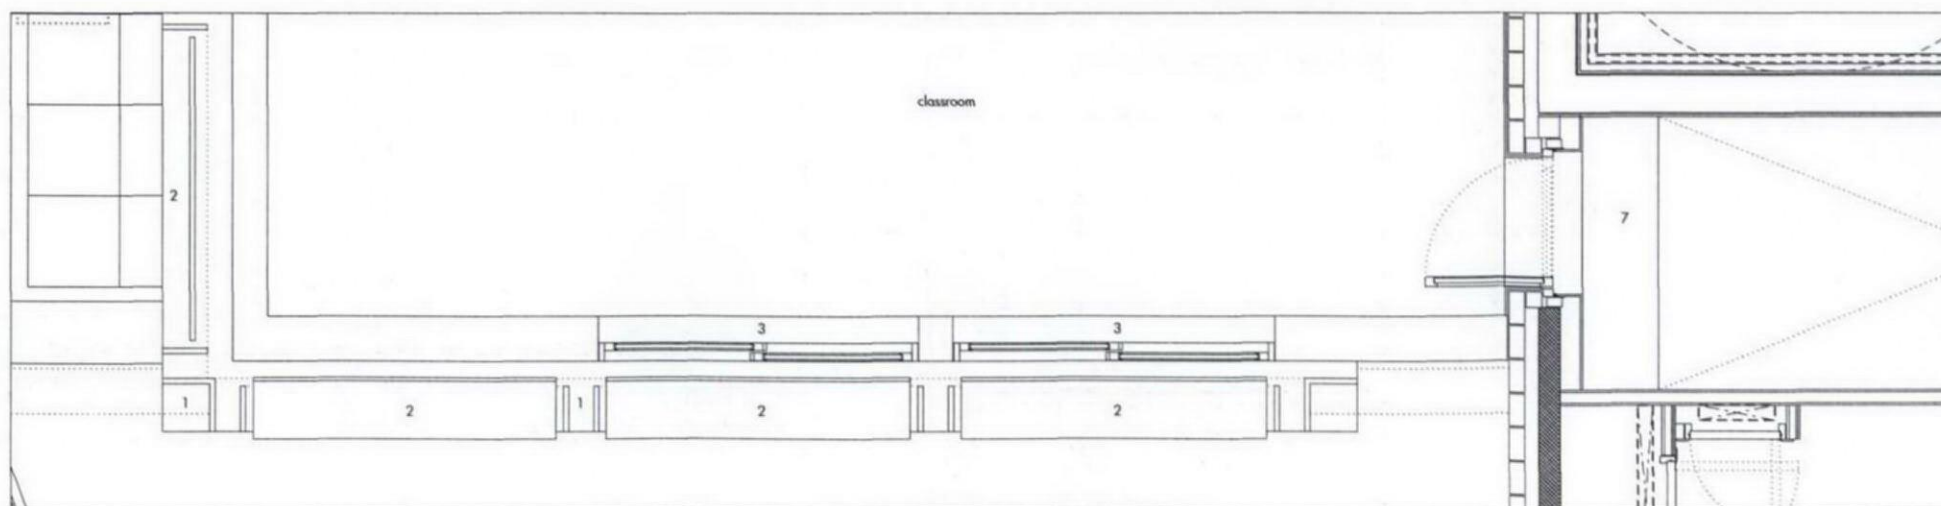

02 Plan Detail

key to drawing:

1. naturally anodized aluminium 'cassette' frame
2. external brise soleil
3. sliding window
4. suspended ceiling
5. floor finish
6. steel structural frame
7. entrance from existing building
8. flat roof finish

Allies and Morrison
85 Southwark Street
London SE1 0HX
020 7921 0100
020 7921 0101
info@alliesandmorrison.co.uk
A&M JOB NO: 552

CITY UT, LONDON - EXTENSION
DETAILED BAY STUDY
PROPOSED
552_07_800
SCALE: 1:25 @A1 1:50 @A3

