


- NOTES:**
- Drawing based upon the formal survey information issued by Premier Surveys, dated 06.11.2007
 - Information to read in conjunction with Structural Engineer and MEP Engineer package information
 - All levels indicated as height above Ordnance Survey Datum
 - All dimensions subject to a tolerance of +/-5mm.

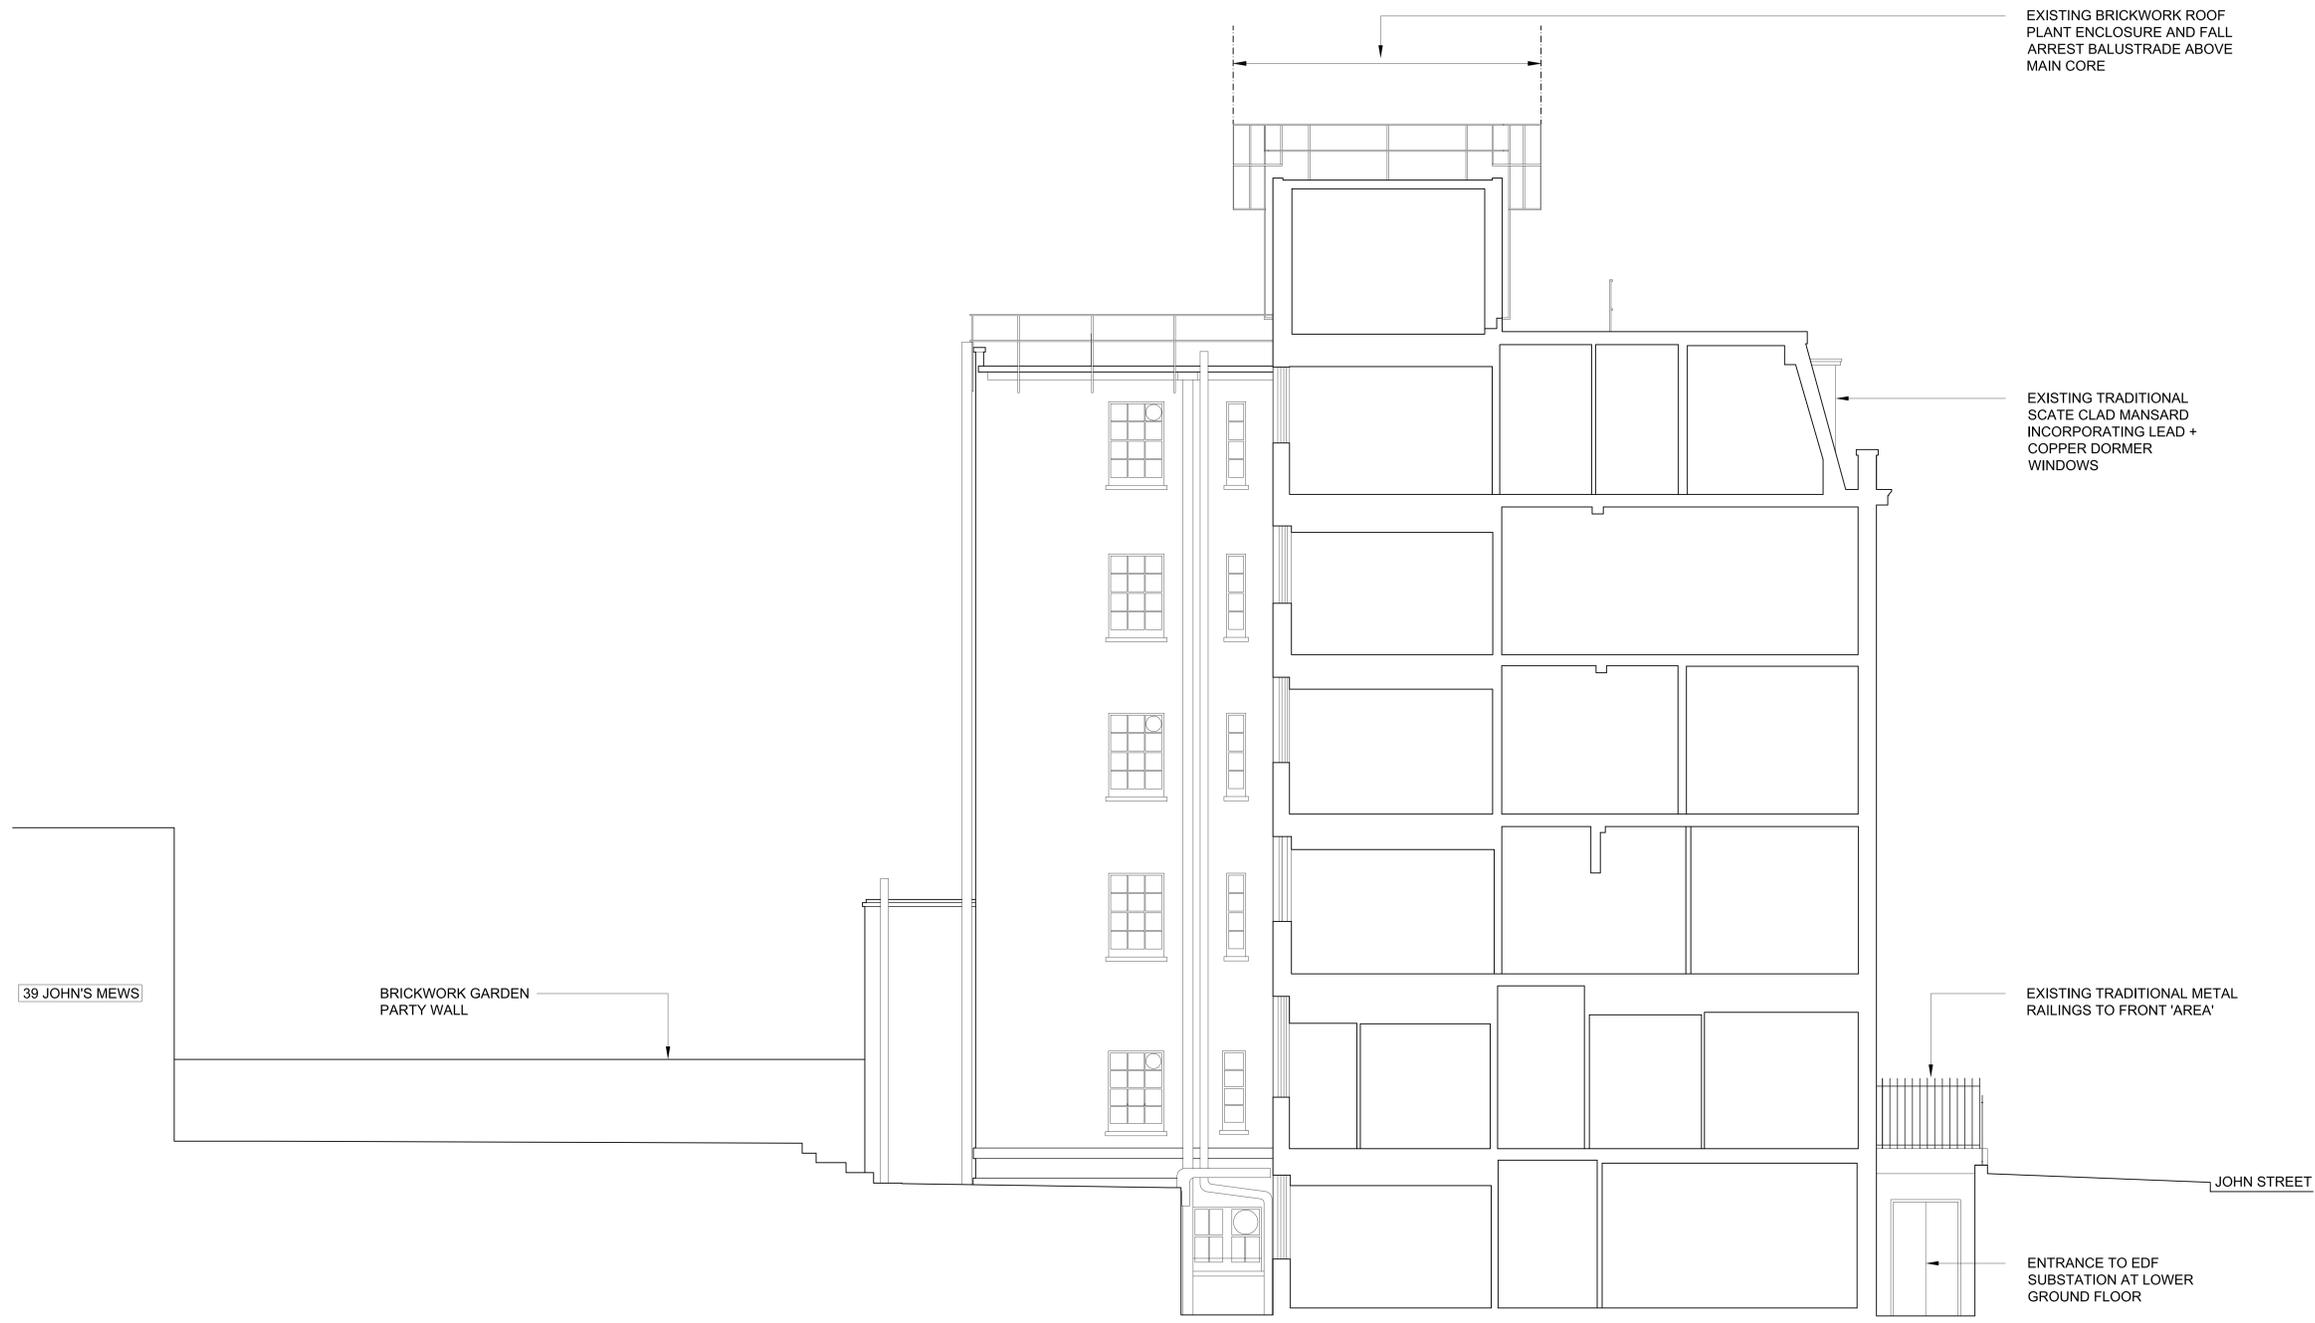

REVISED: P01 Planning DATE: 23.03.09



AEM Studio Ltd
 CAP House
 36-37 Long Lane
 London
 EC1A 9EA
 T: 020 7796 1999
 F: 020 7796 2999
 info@aem.com
 ID:

TITLE		CONQUEST HOUSE	
37 - 38 JOHN STREET WC1N 2AT			
TYPE		PL - BALCONIES APPLICATION	
Existing Elevation		North Courtyard / Section AA	
REF	DATE	SCALE	BY
0729	0729-PL-125	1:50	JF
REV	DATE	DESCRIPTION	BY
P01	PLANNING	23.03.09	GE



Copyright reserved from this document. All dimensions to be confirmed on site. Information contained within this drawing is the sole property of AEM. Study List and not to be reproduced without permission. AEM may be notified immediately of any discrepancies.