


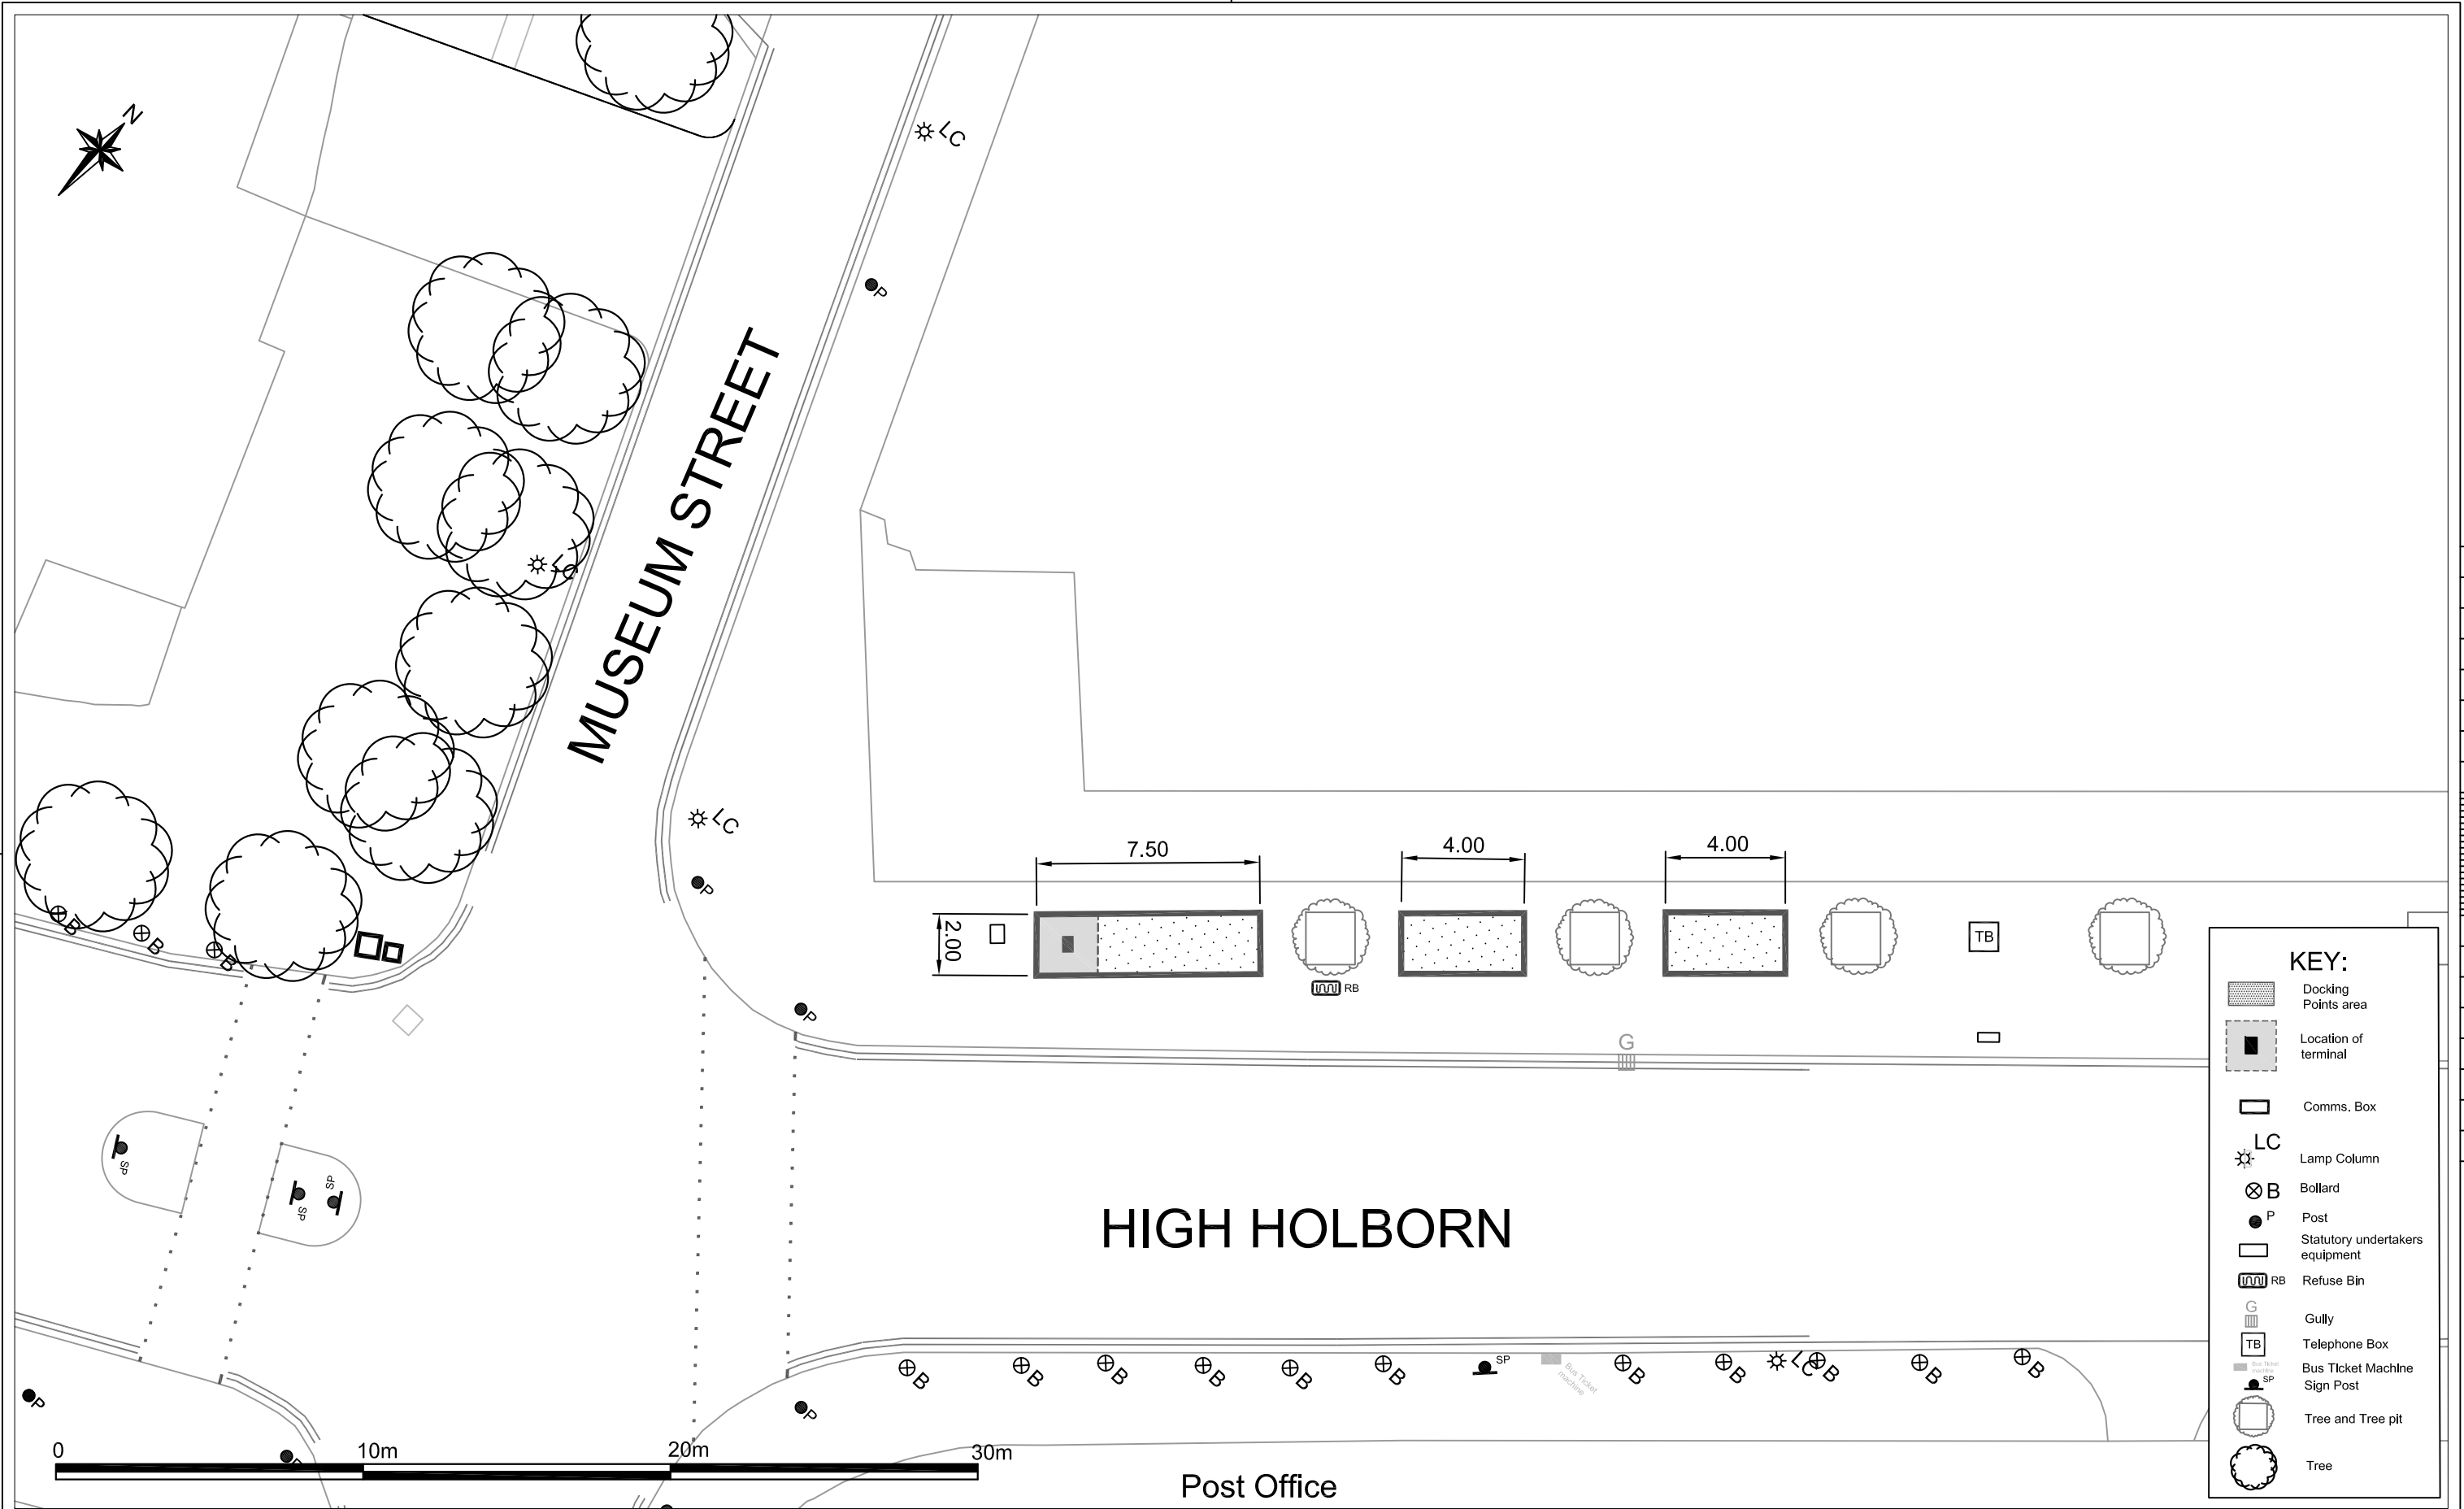

Camden
Engineering Service
London Borough of Camden
Town Hall, Argyle Street
London WC1H 8EQ
Tel 020 7278 4444
Fax 020 7974 6952
DX 2106 Euston
Minicom 020 7974 6866



Project
**GENERAL ARRANGEMENT
LONDON CYCLE
HIRE SCHEME**

Drawing Title
**Site 55
High Holborn**

C	J.M.Q	12.06.09	Minor Amendments by TfL
B	R.P.	26.03.09	Minor Amendments by TfL
A	K.B.	27.02.09	Preliminary
Rev	By	Date	Amendments

Scale 1 :200 @ A3	Date May 09
Drawn By K.B.	File Ref TE596PI055-GA
Checked By J.B.	Dwg Name TE596PI055-GA.dwg
Drawing Location P:\TE\TE596PI055-GA	SFM Ref 02/610230
Drawing Number TE596PI055-GA	Post Code WC1
	Rev. C