


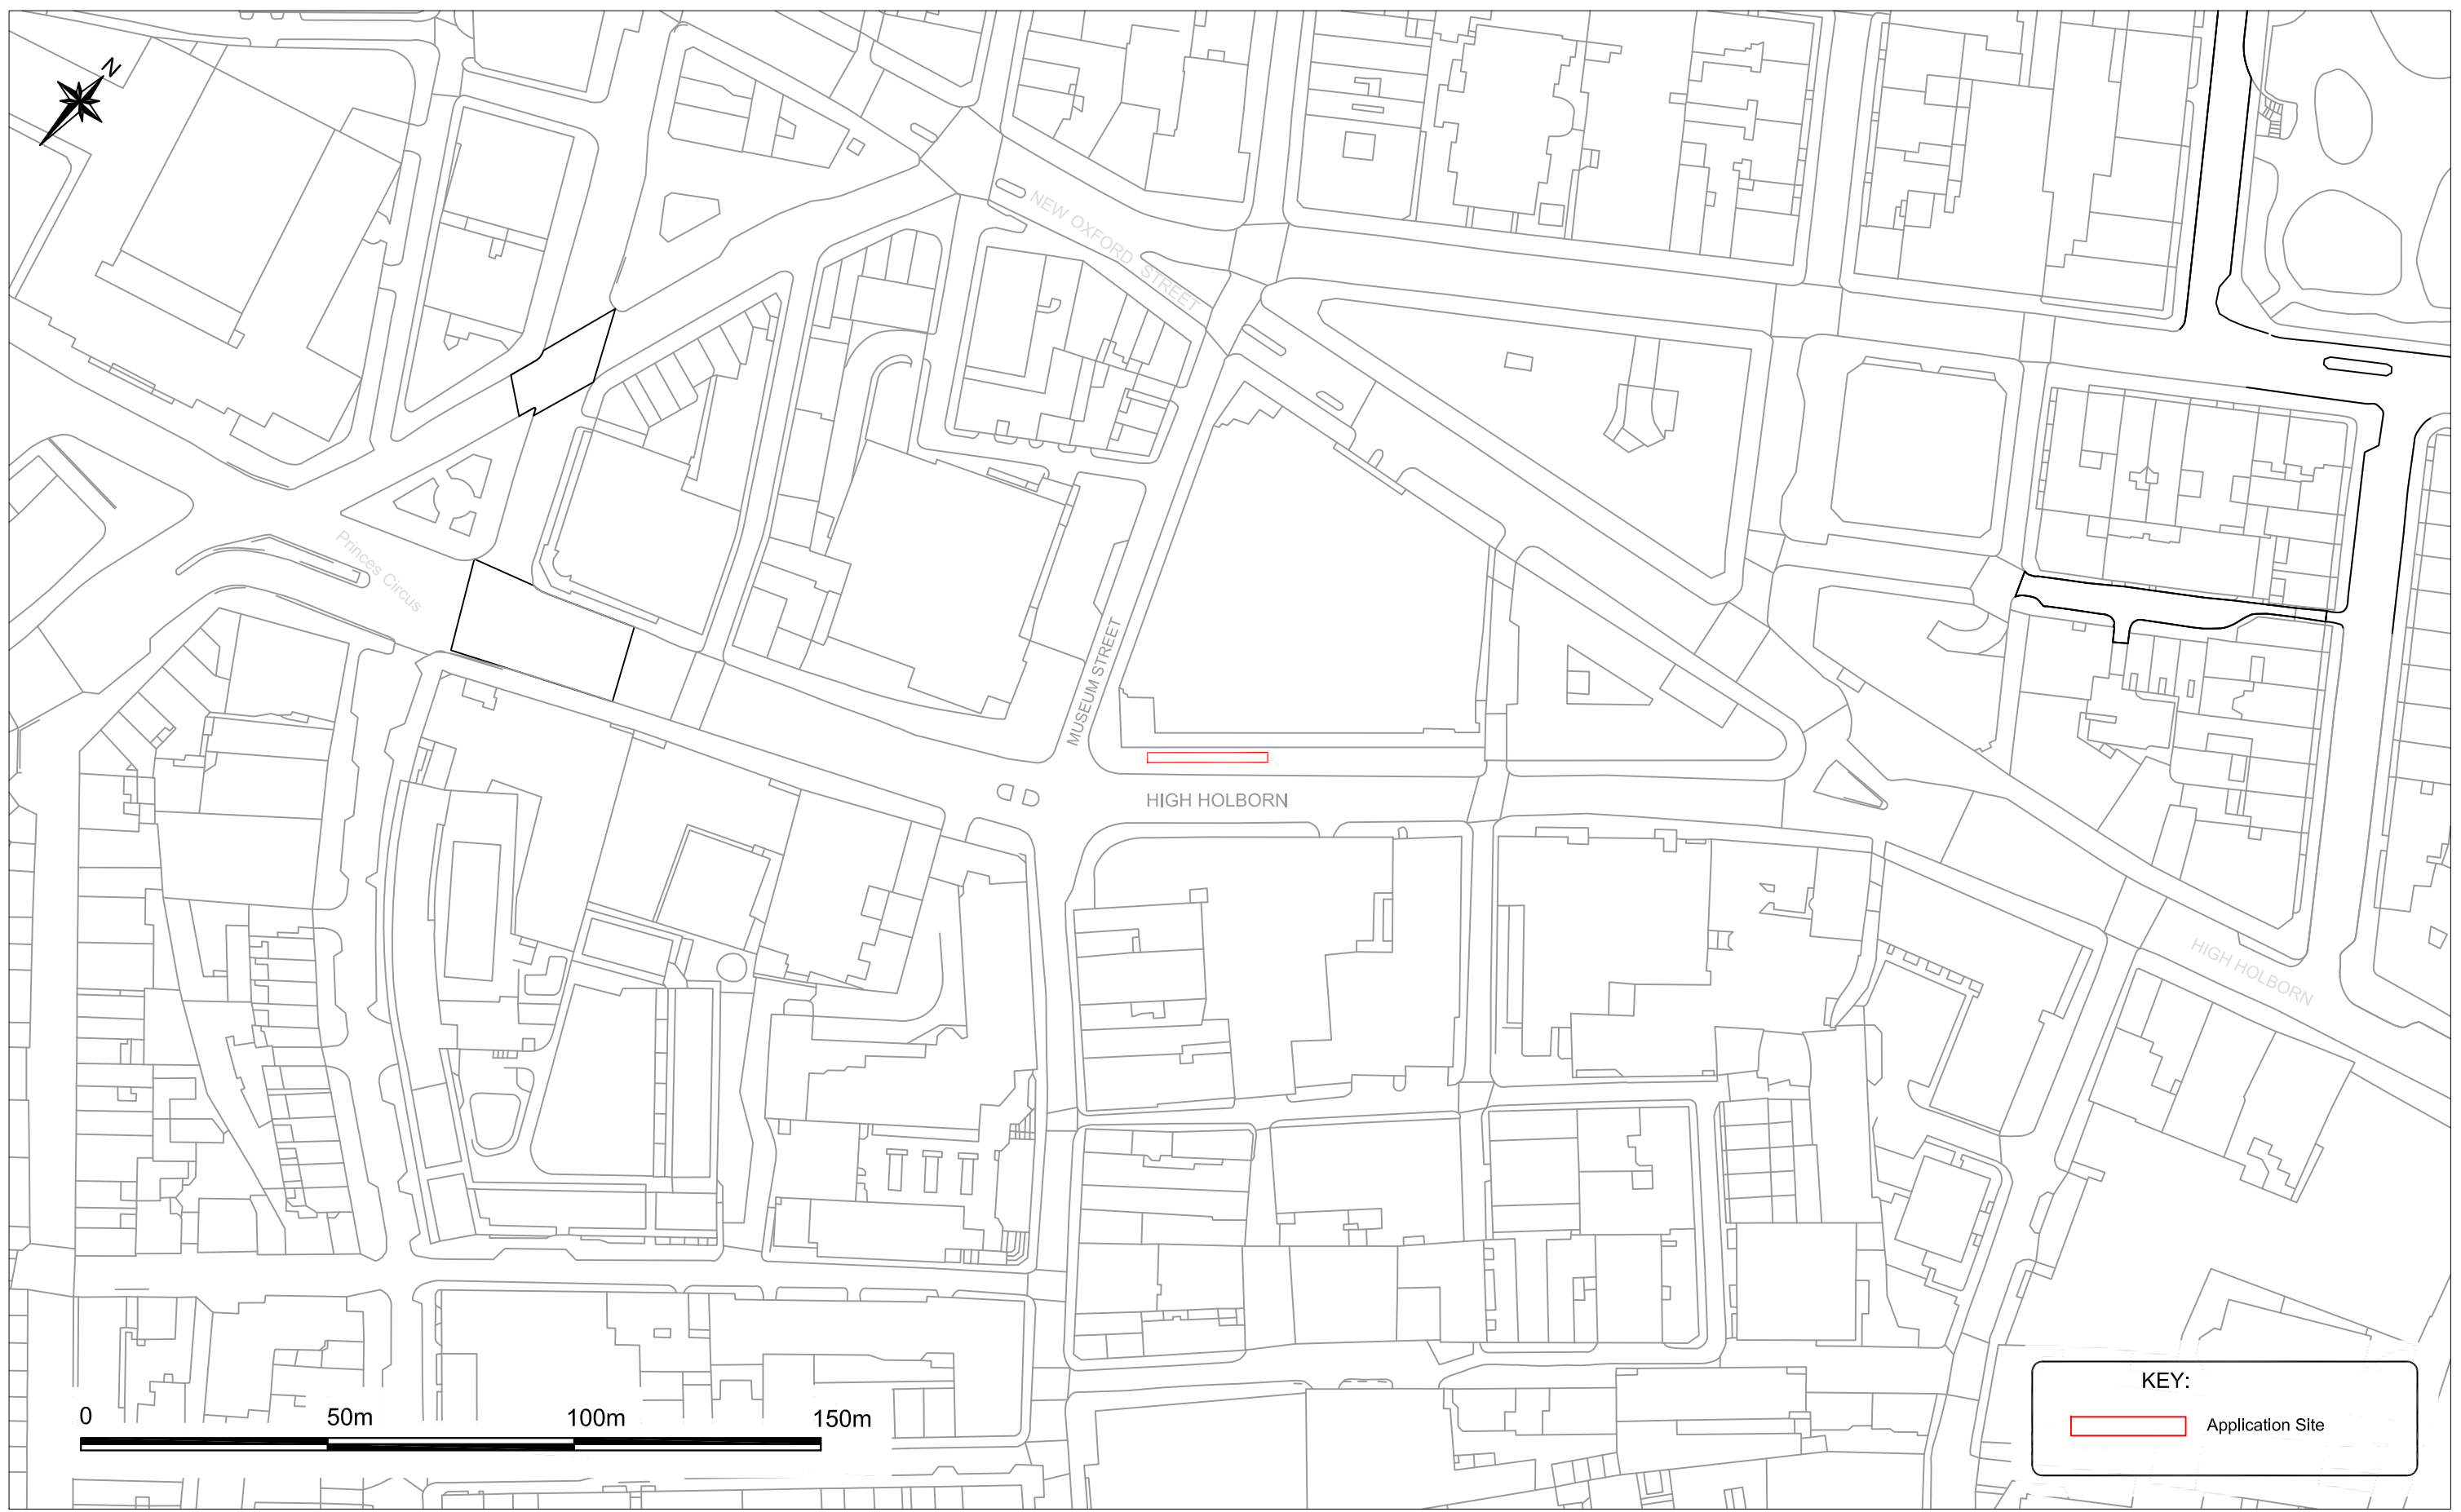

KEY:

Application Site

**Camden**

Engineering Service
London Borough of Camden
Town Hall, Argyle Street
London WC1H 8EQ
Tel 020 7278 4444
Fax 020 7974 6952
DX 2106 Euston
Minicom 020 7974 6866





Awarded for excellence INVESTOR IN PEOPLE

Project

LOCATION PLAN
LONDON CYCLE
HIRE SCHEME

Drawing Title

Site 55
High Holborn

C	J.M.Q	12.06.09	Minor Amendments by TfL
B	R.P.	26.03.09	Minor Amendments by TfL
A	K.B.	27.02.09	Preliminary
Rev	By	Date	Amendments

Scale 1:1250 @ A3	Date May 09
Drawn By S.P.	File Ref TE596PI055-L
Checked By J.B	Dwg Name TE596PI055-L.dwg
Drawing Location P:\TE\TE596PI055-L	SFM Ref 02/610230
Drawing Number TE596PI055-L	Post Code WC1
	Rev. C