


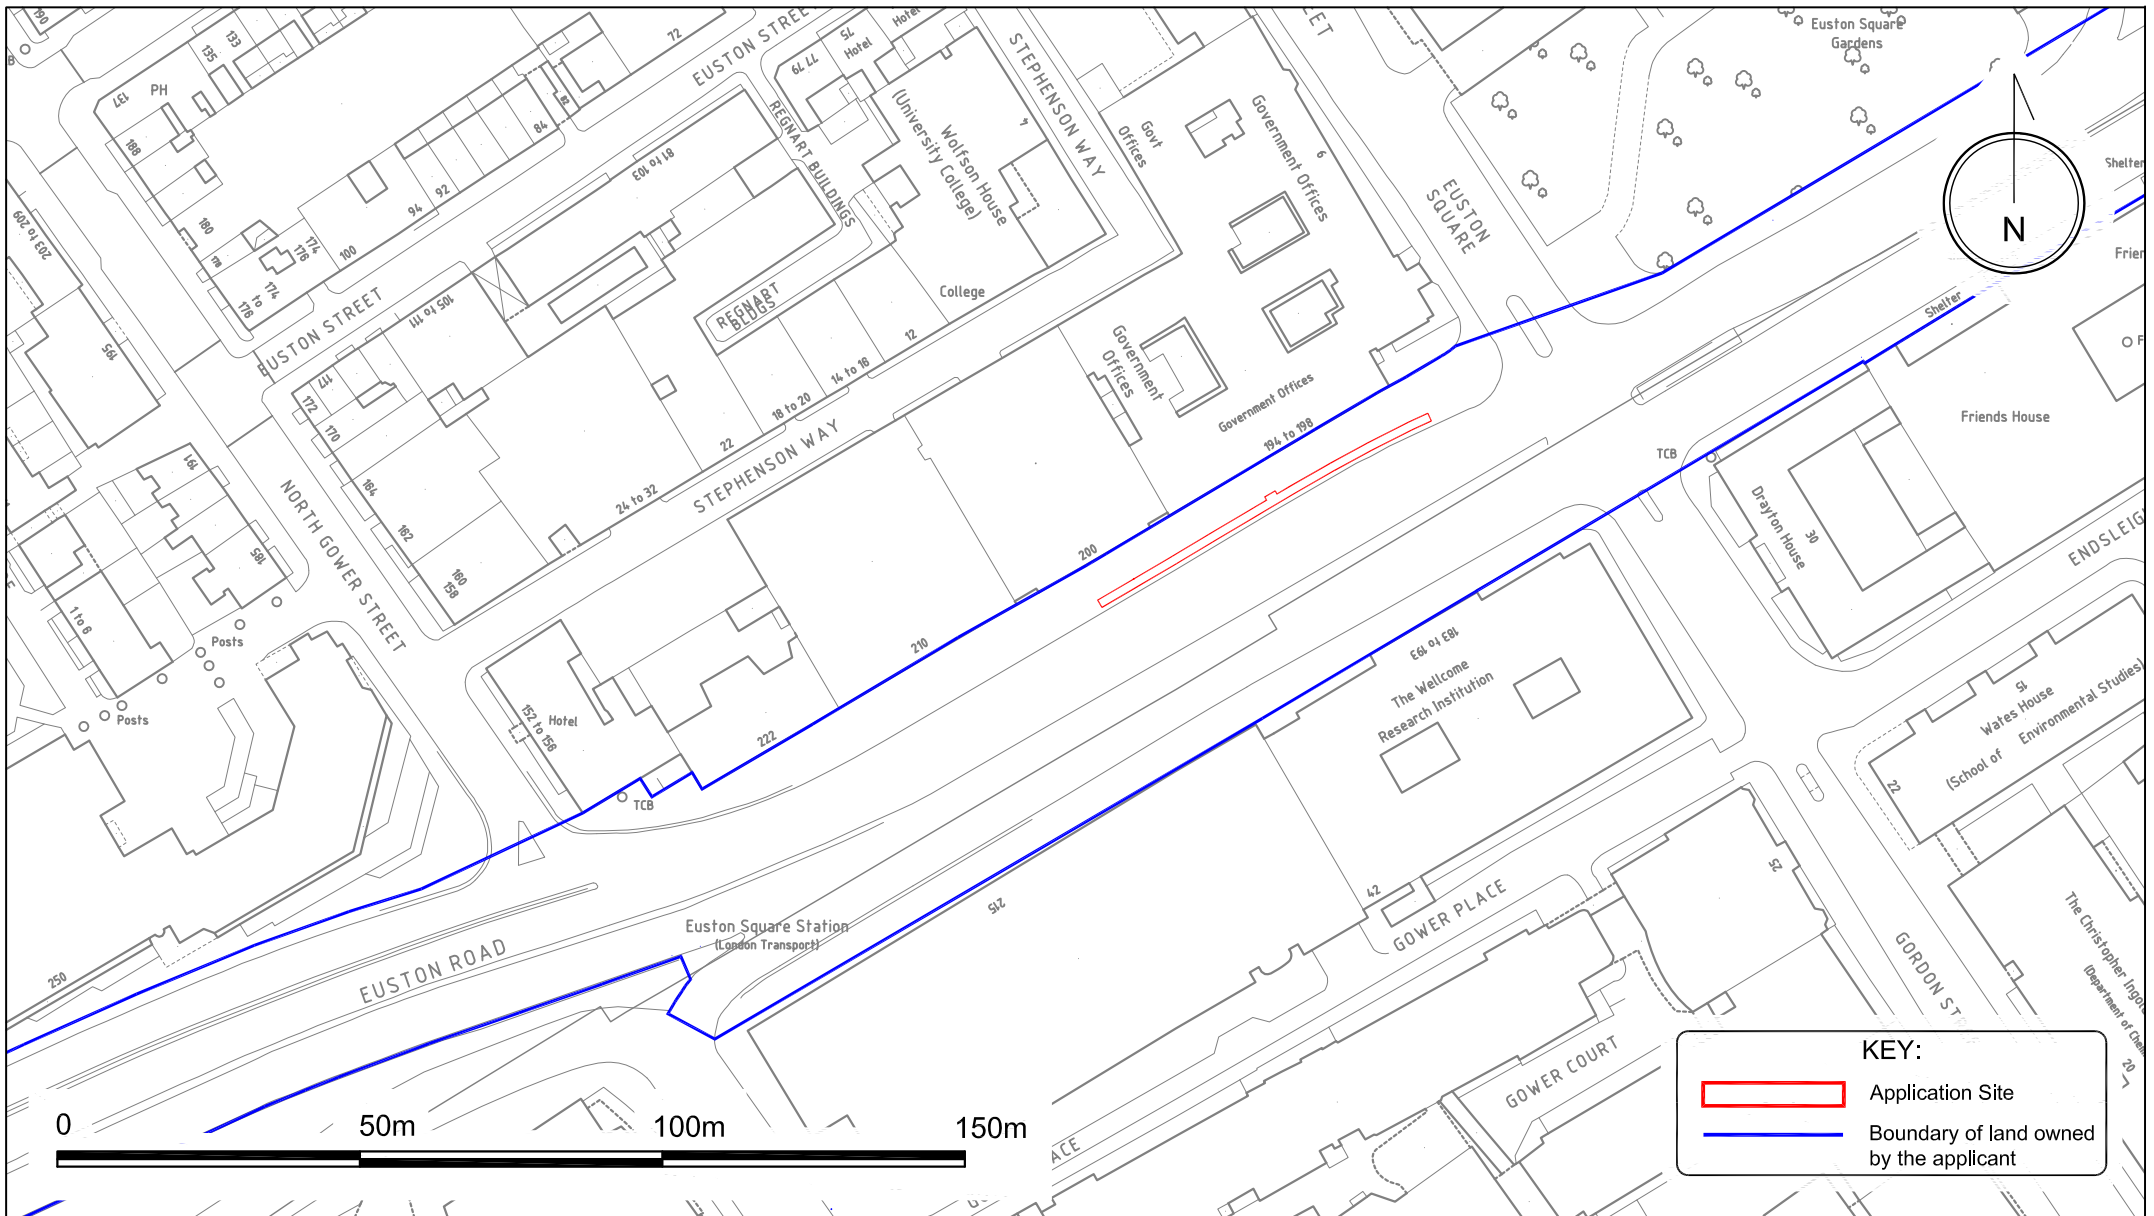

KEY:

Application Site

Boundary of land owned by the applicant

Transport for London

'© Crown Copyright. All rights reserved' (GLA100032379)(2009)

LOCATION PLAN

LONDON CYCLE HIRE SCHEME

SITE NAME		SITE NO:	
ADJACENT TO		02_610203	
194-210 EUSTON ROAD		BOROUGH	
		CAMDEN	
		POSTCODE	
		NW1	
Drawn	Scale	Drg. No.	
JD	1:1250 @ A4	CA298250-L	
Checked	Date:	File Path & Name	
DL	20/FEB/09	-	
		Rev.	-