

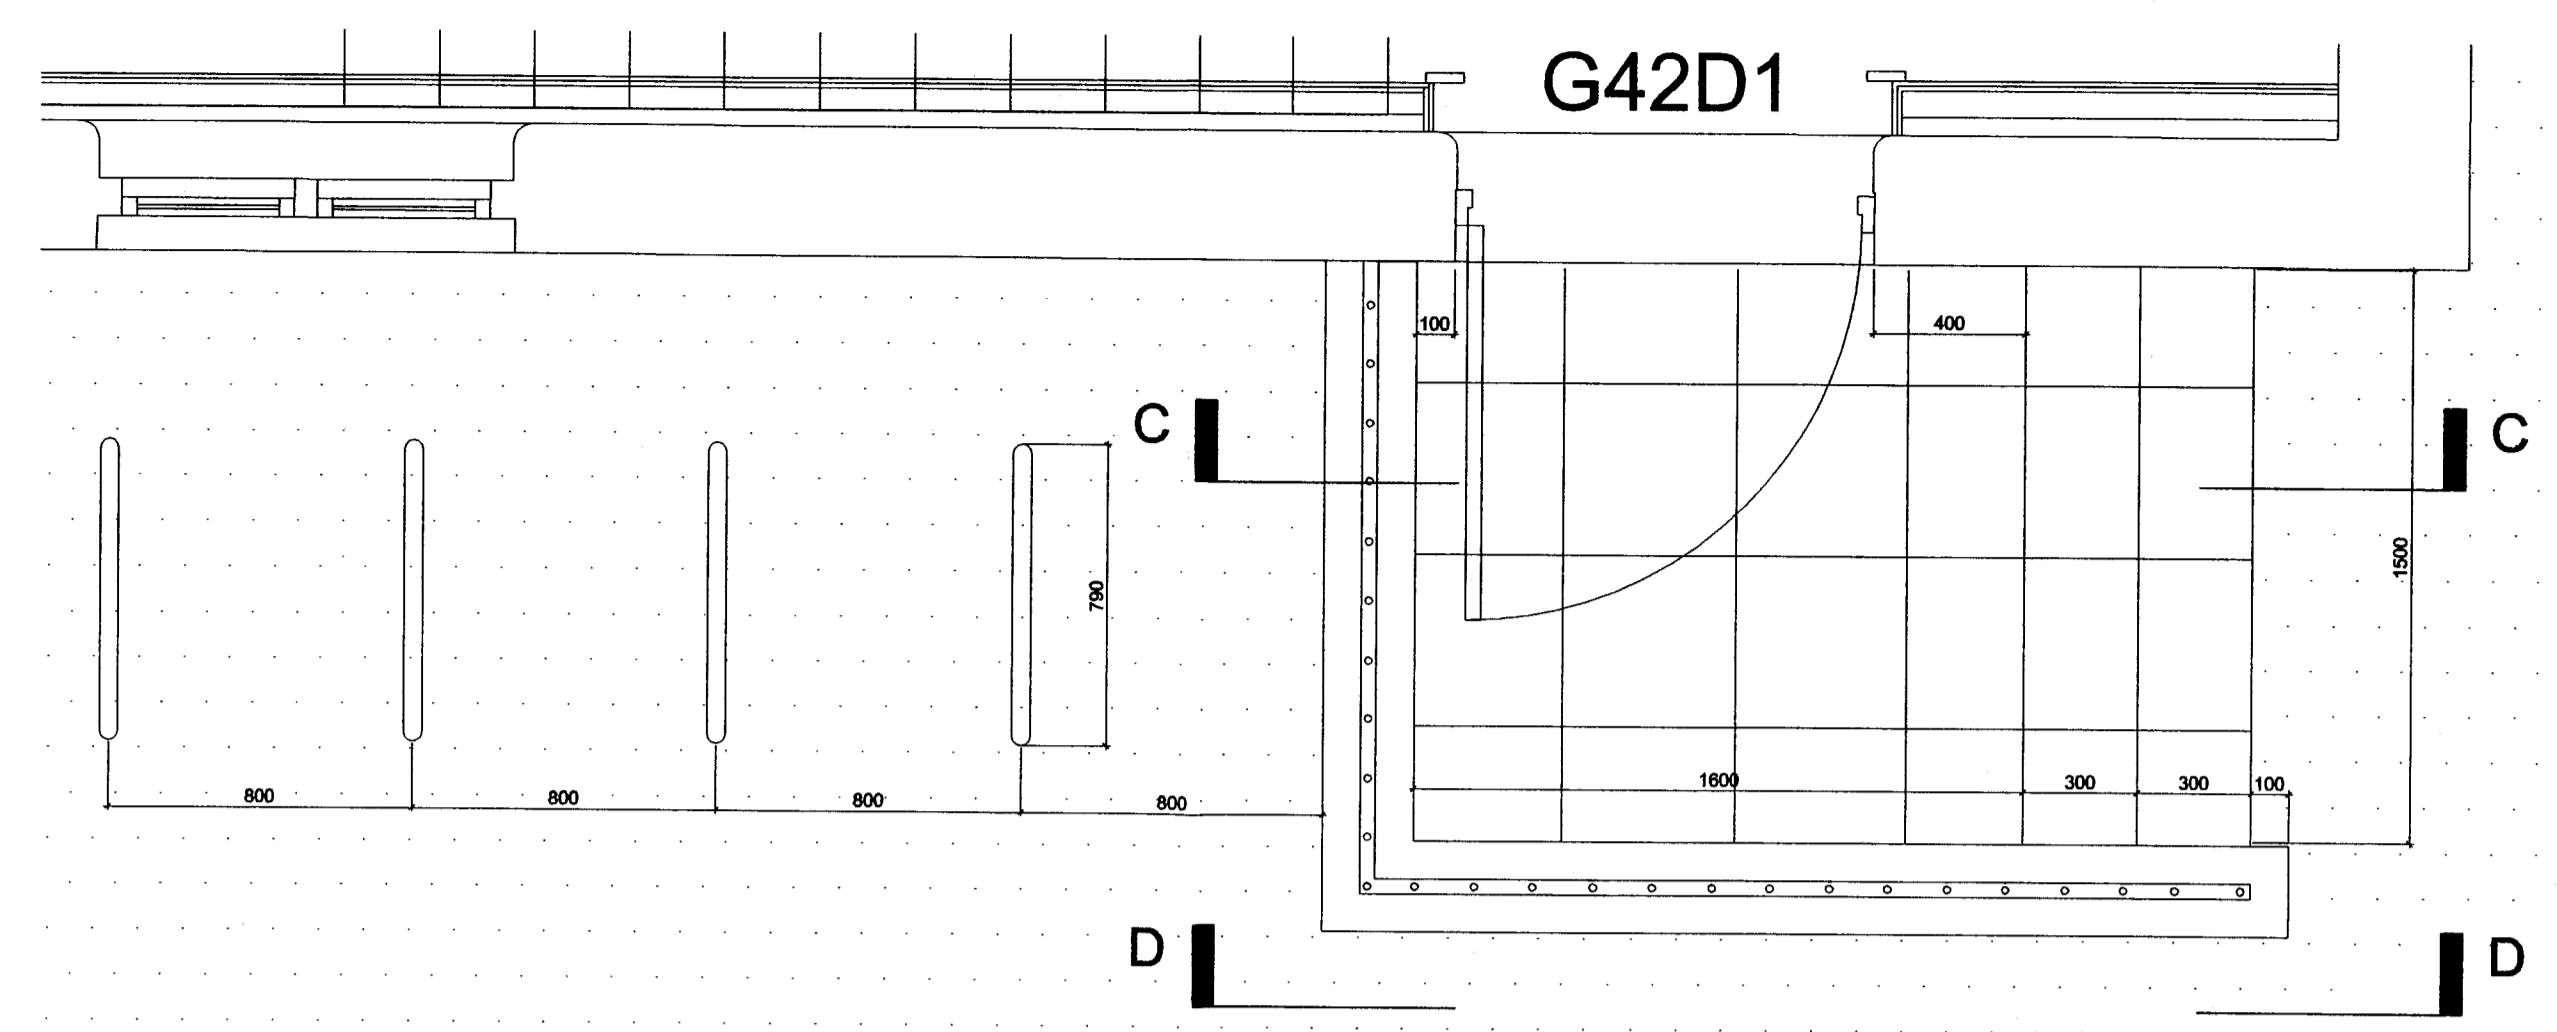
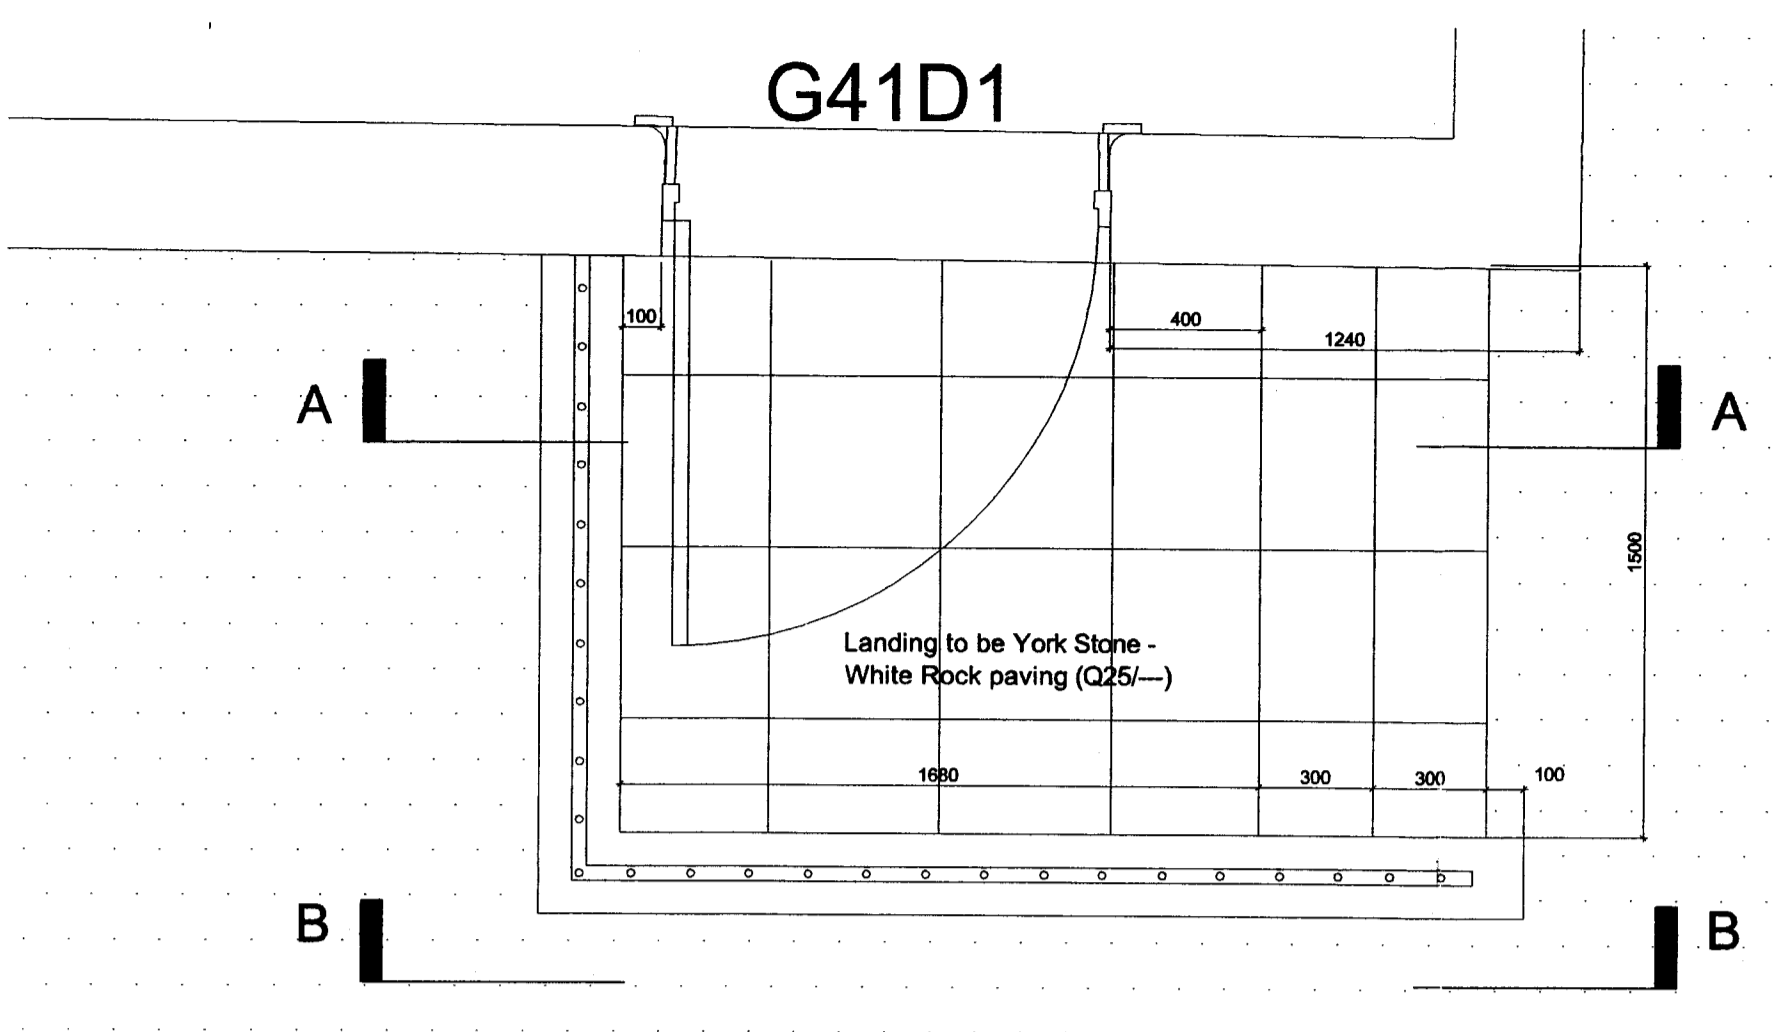


Notes
 All dimensions are in millimetres unless stated otherwise.
 All dimensions are to be checked on site.
 Do not scale from this drawing.
 This drawing is to be read in conjunction with all relevant documents and drawings.

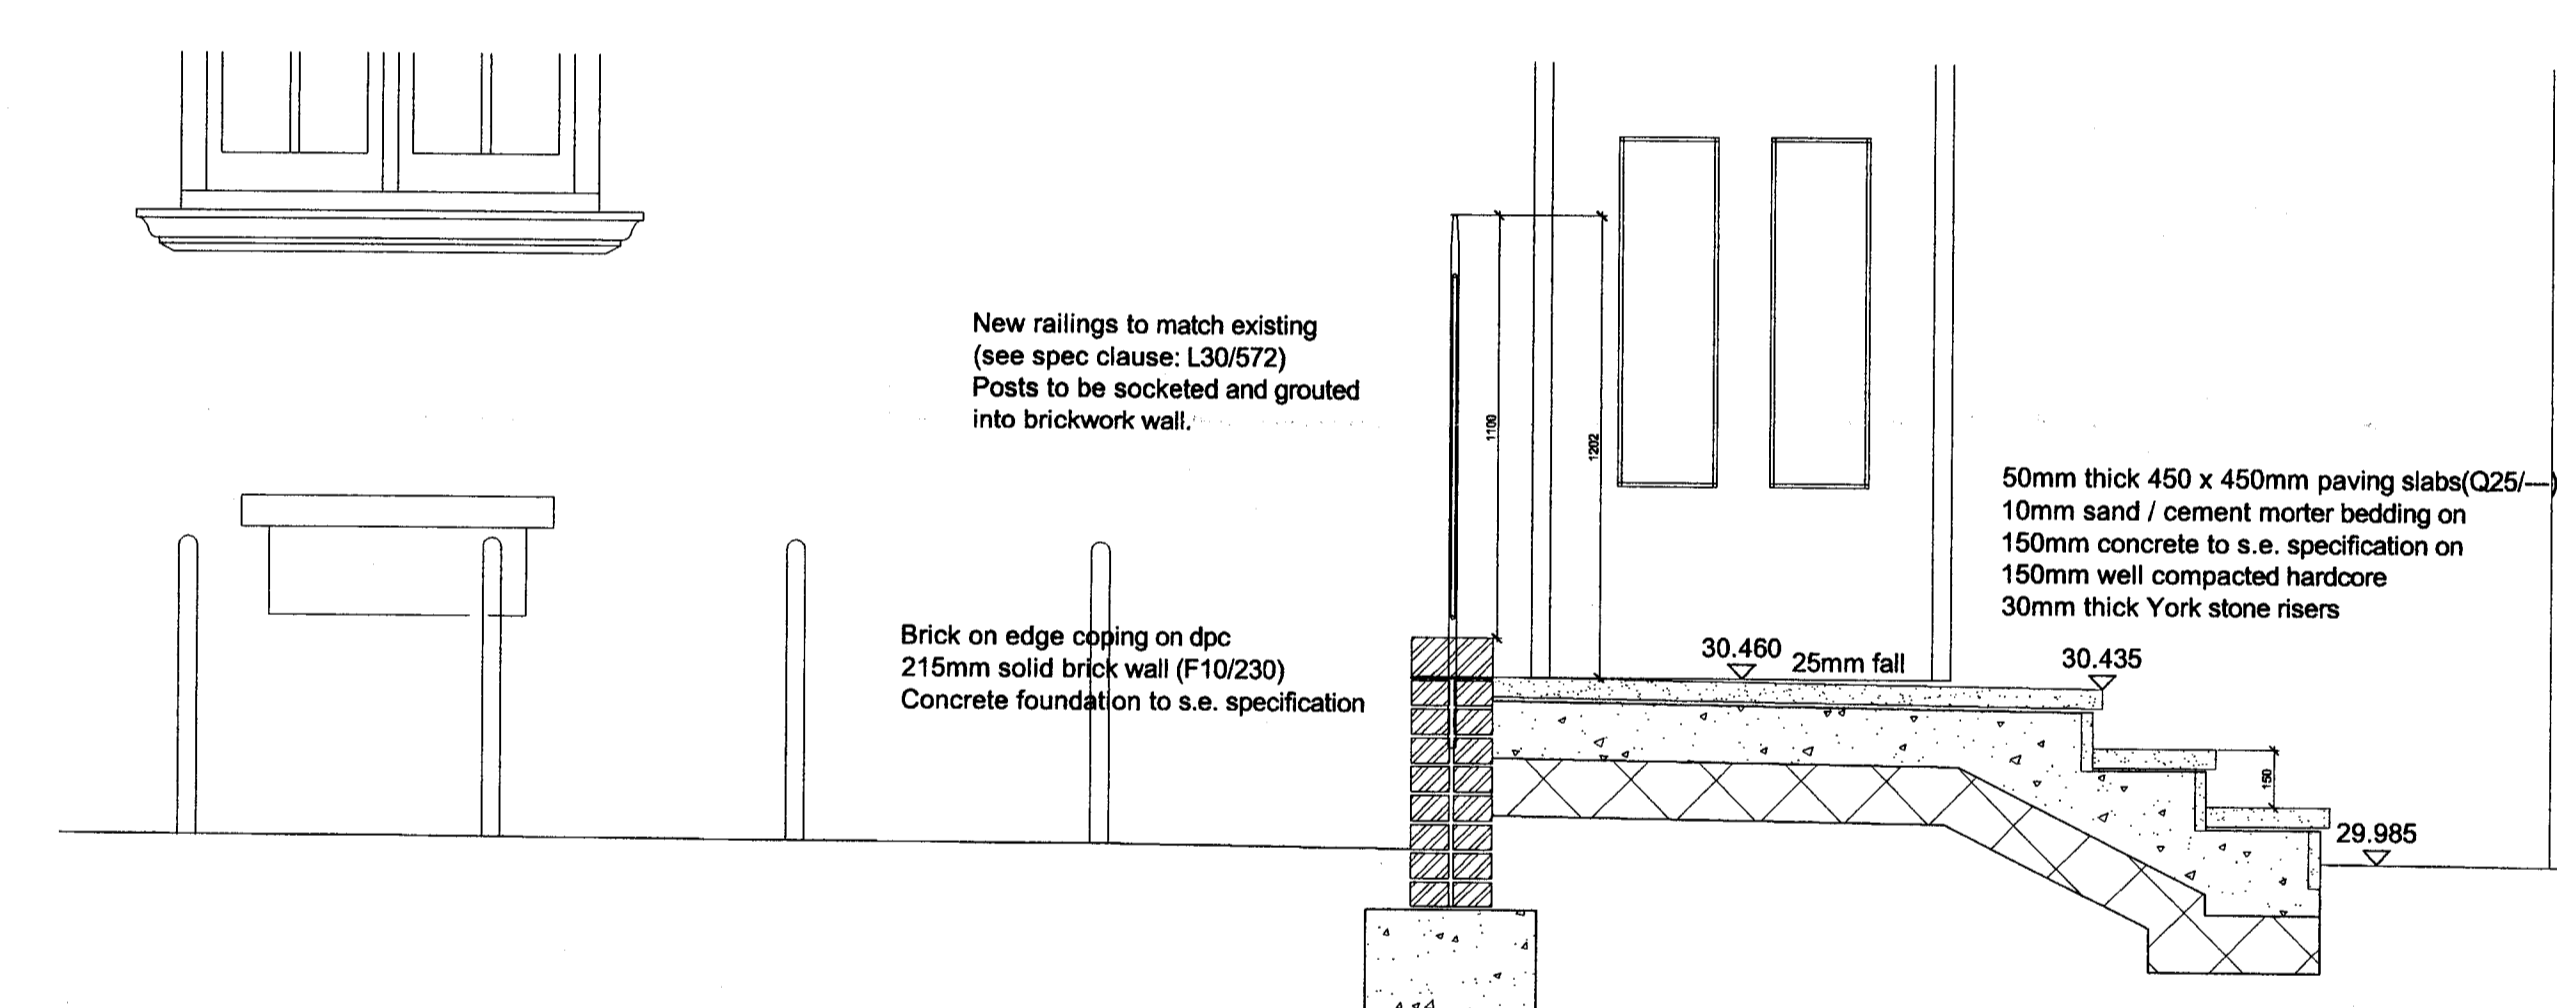


PLAN

PLAN

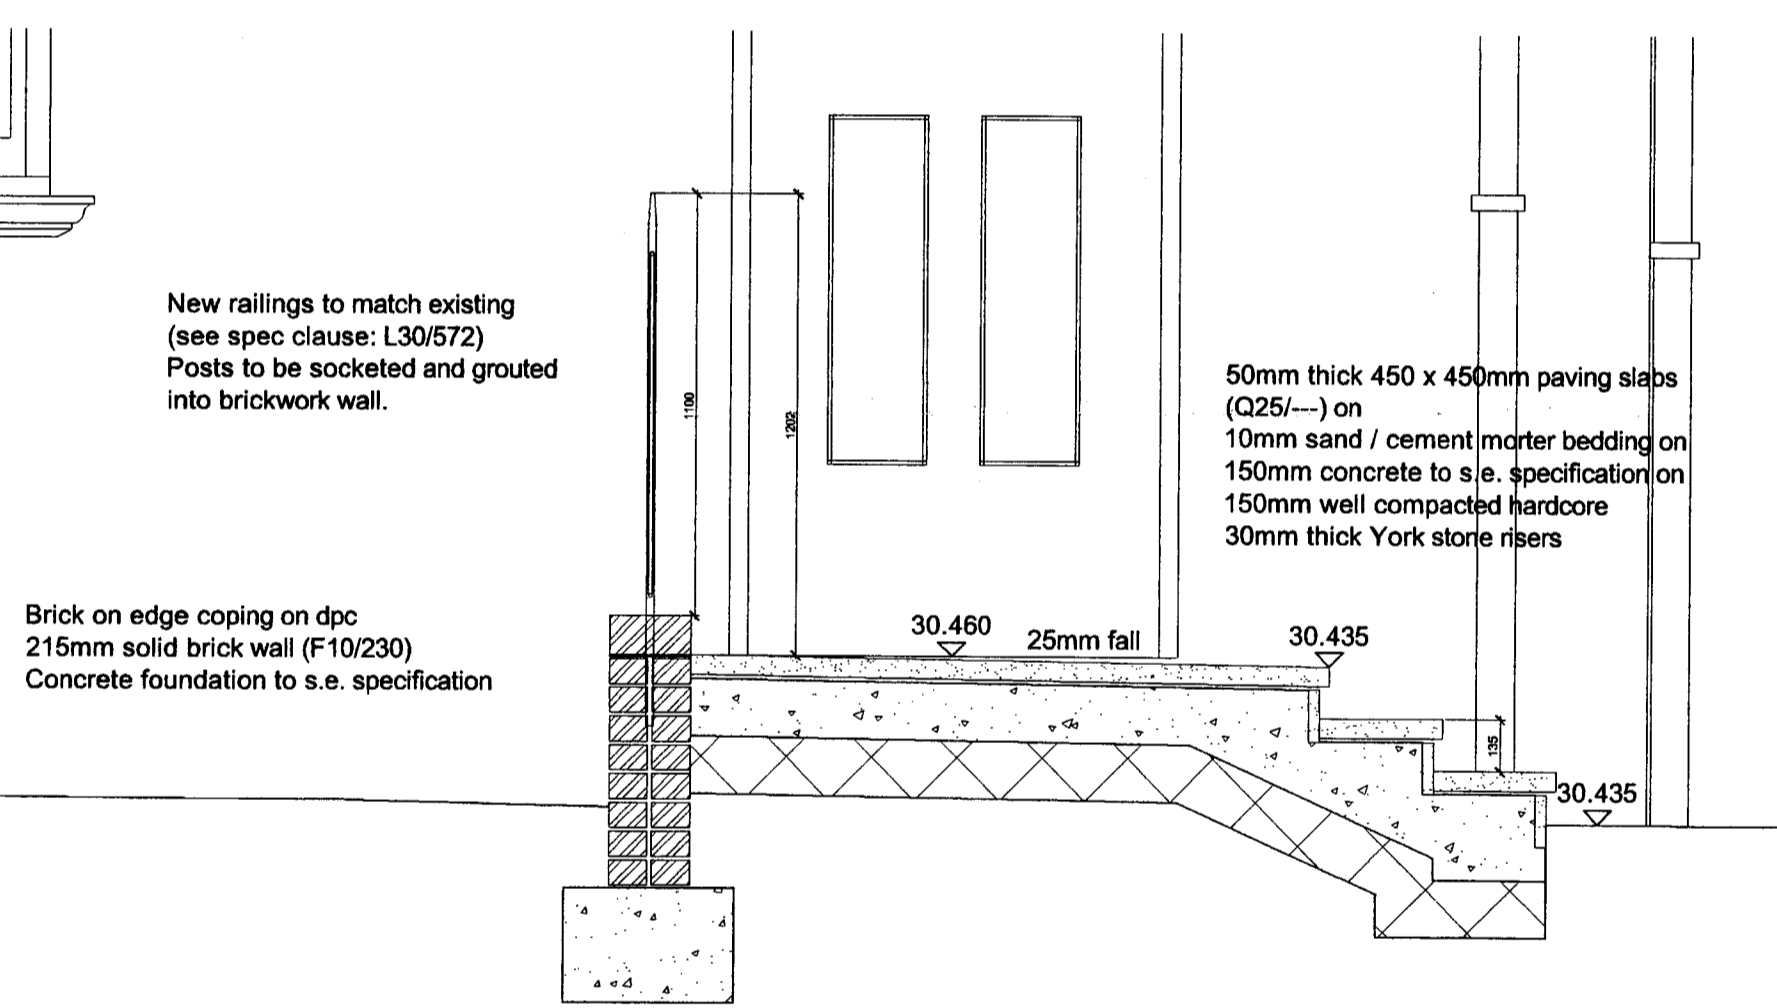


SECTION A


SECTION C

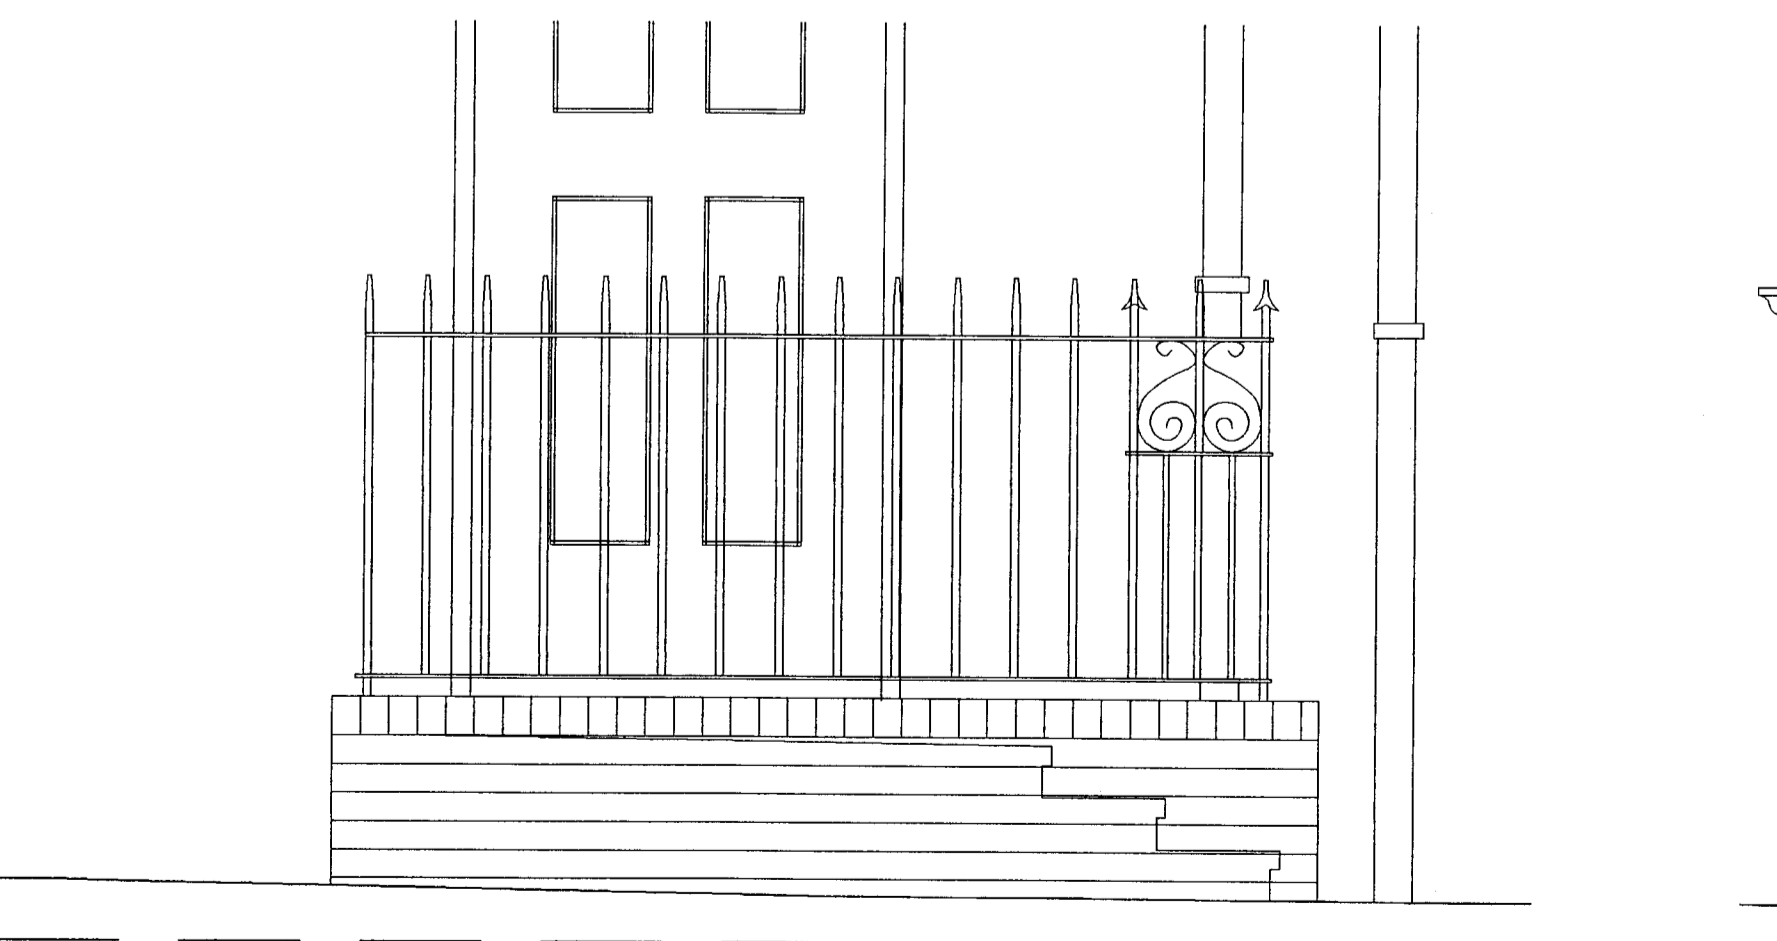

ELEVATION B

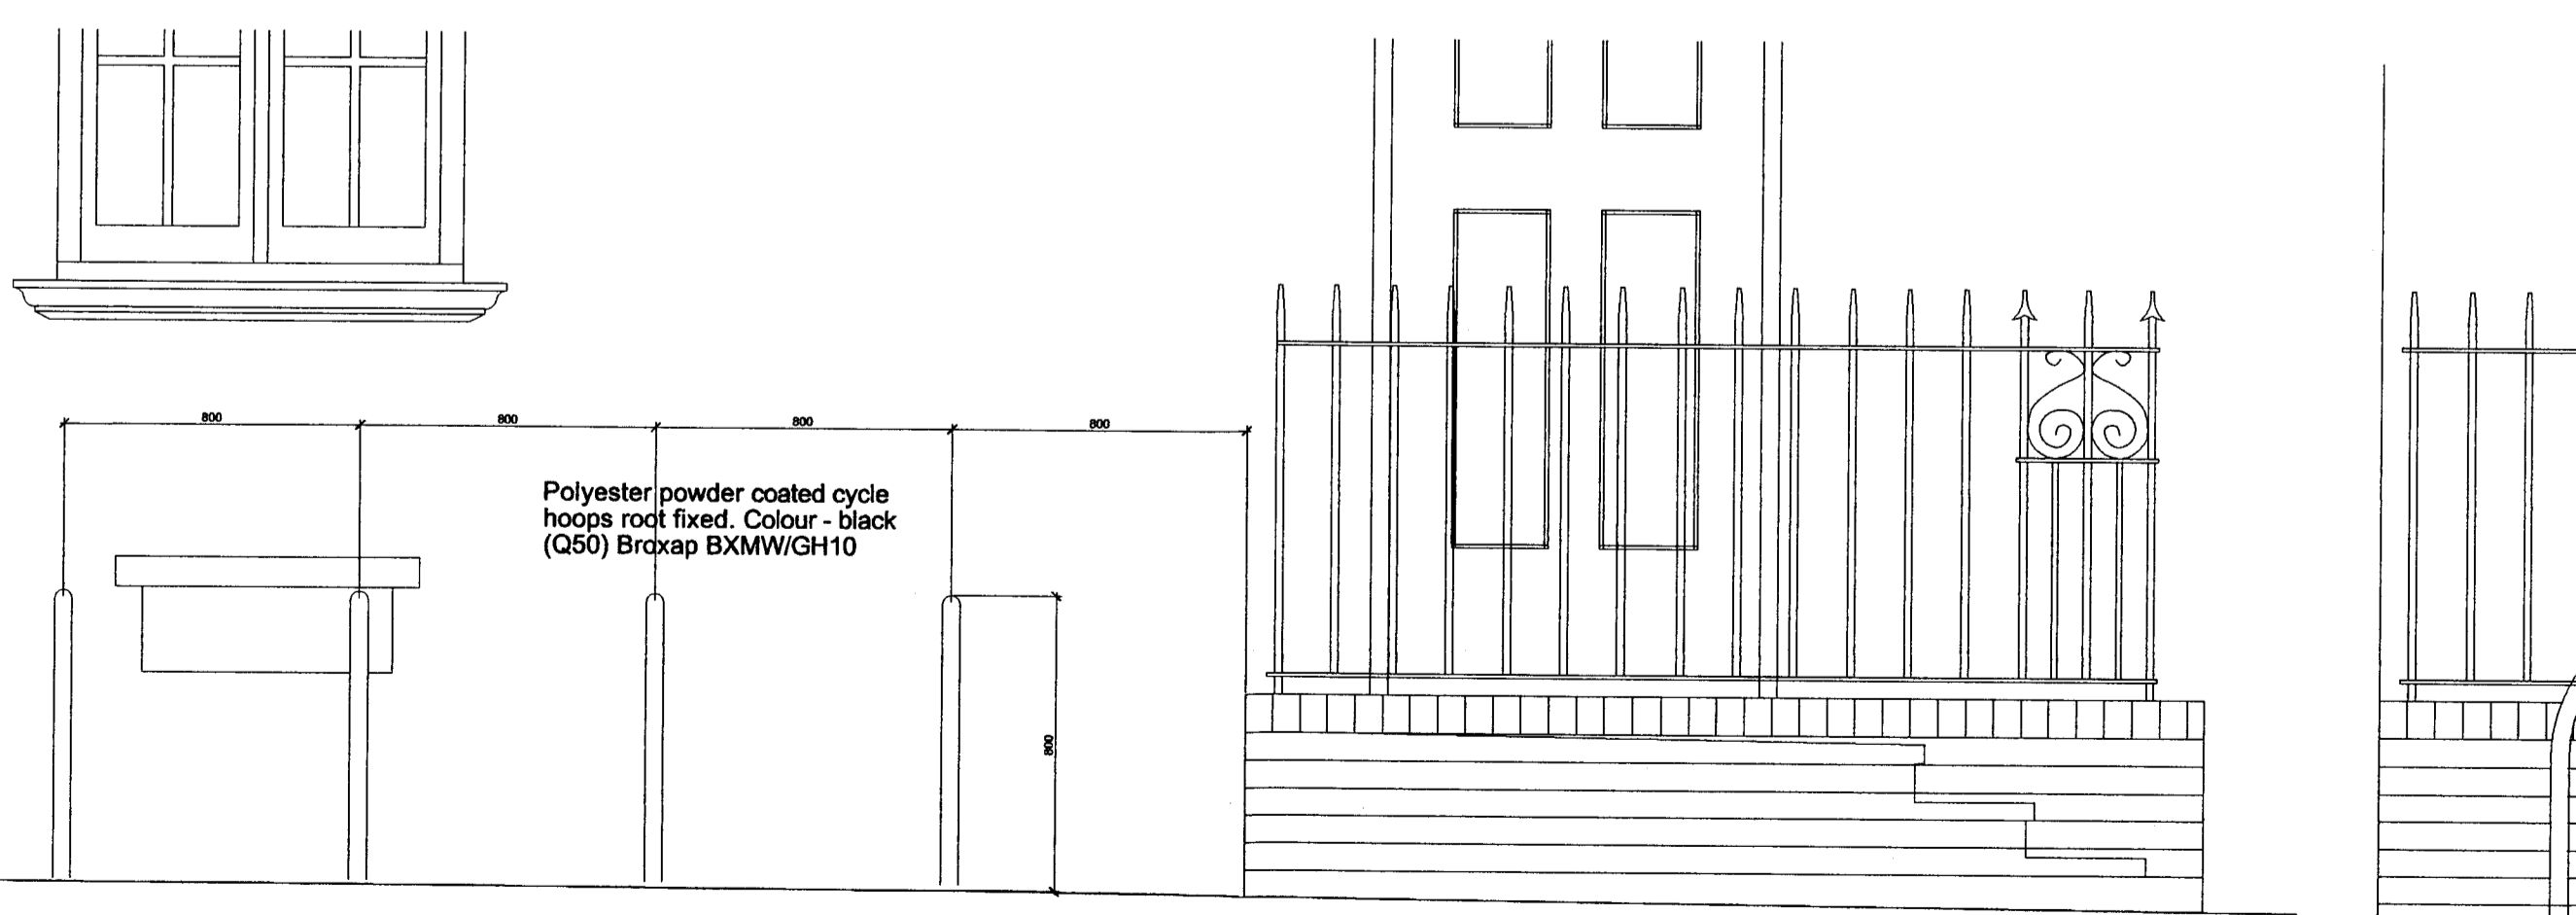

ELEVATION D

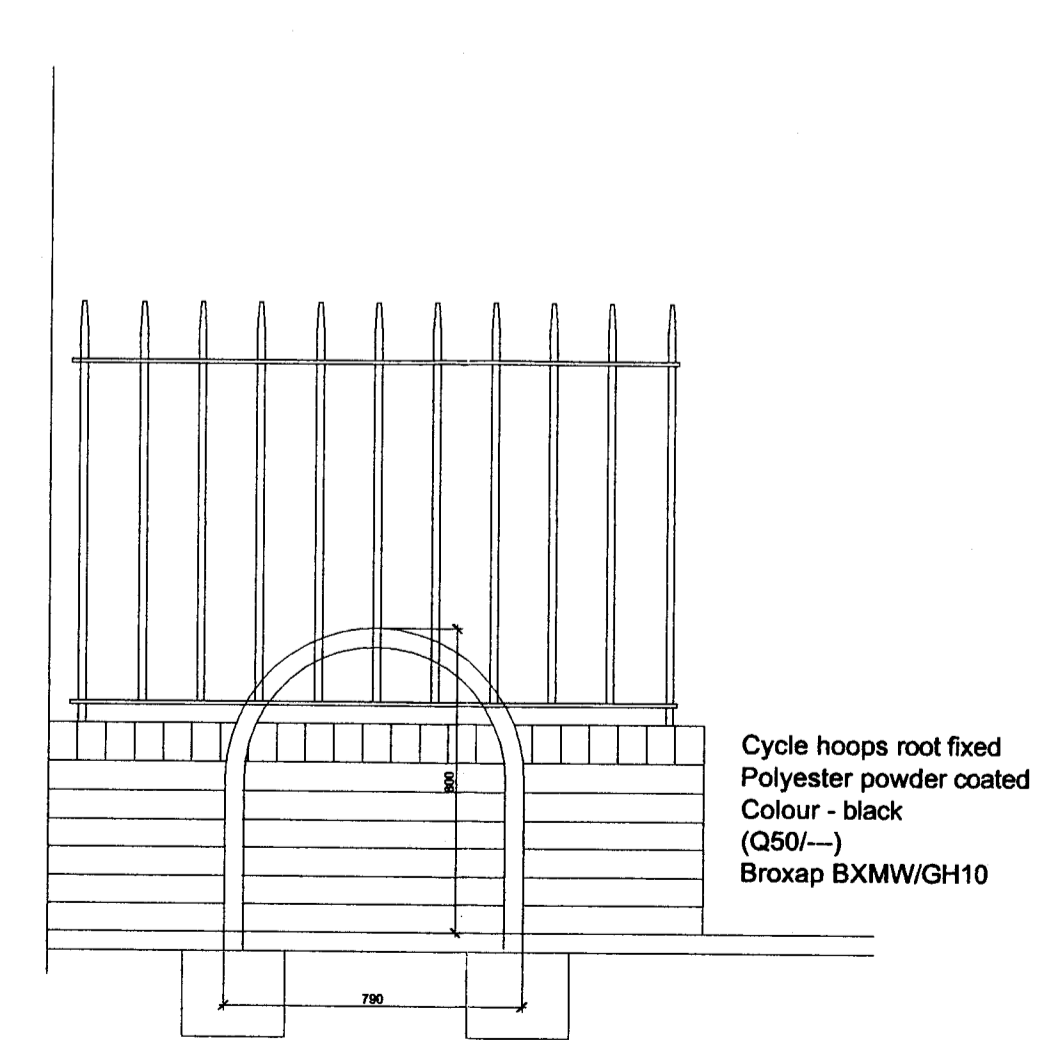

ELEVATION E

T2	Planning Discharge Issue	CK	20.04.09
T1	Tender Issue	SJV	08.10.08

Revision	Details	Approved	Checked	Date
----------	---------	----------	---------	------

Revisions
 This Drawing is copyright and must not be reproduced without the written consent of the architect.

Project
 Kentish Town Sports Centre

Drawing
 Proposed Escape Stairs to Grafton Road

TENDER

Scale	1:20 @ A1	Project Number	877	Revision	T2
Date	06 Oct 08	Drawing Number	A(90)002		
Drawn	SJV	Checked			

Roberts Limbrick
 ARCHITECTS

ROBERTS LIMBRICK LIMITED
 CHEDWORTH HOUSE, FALCON CLOSE, BRISTOL ROAD
 QUEDGELEY, GLOUCESTER, GL2 4LY
 TEL: 03333 405 500, FAX 03333 408 920