

EXISTING



RECEIVED
22 APR 2009

Revisions

- / 10/11/08 Issued for planning
- A 03.12.08 Scale changed and issued for planning.

FOR PLANNING

Client **JAVIN PROPERTY Co. LTD**
Project **46 REDINGTON ROAD**
Drawing Title **EXISTING SIDE ELEVATION**
Scale **1:50** Date **AUG. 2008** Drawn **JA**
Job no. **0000** Dwg no. **EX.07** Rev no. **A**
BARBARA WEISS ARCHITECTS LTD
16A CRANE GROVE LONDON N7 8LE TEL. 020 76091887 FAX. 020 77002952

APPROVED




RECEIVED
22 APR 2009

Revisions
/ 21.10.08 Issued for comment
A 10/11/08 Client name amended, issued for planning
B 03.12.08 Scale changed, new skylight added issued for planning.

FOR PLANNING

Client **JAVIN PROPERTY Co. LTD**
Project **48 REDINGTON ROAD**
Drawing Title **APPROVED SIDE ELEVATION**
Scale **1:50** Date **AUG. 2008** Drawn **JA**
Job no. **8886** Dwg no. **L(00)07** Rev no. **B**
BARBARA WEISS ARCHITECTS LTD
18A CRANE GROVE LONDON N7 8LE TEL. 020 76091907 FAX. 020 77002952

PROPOSED

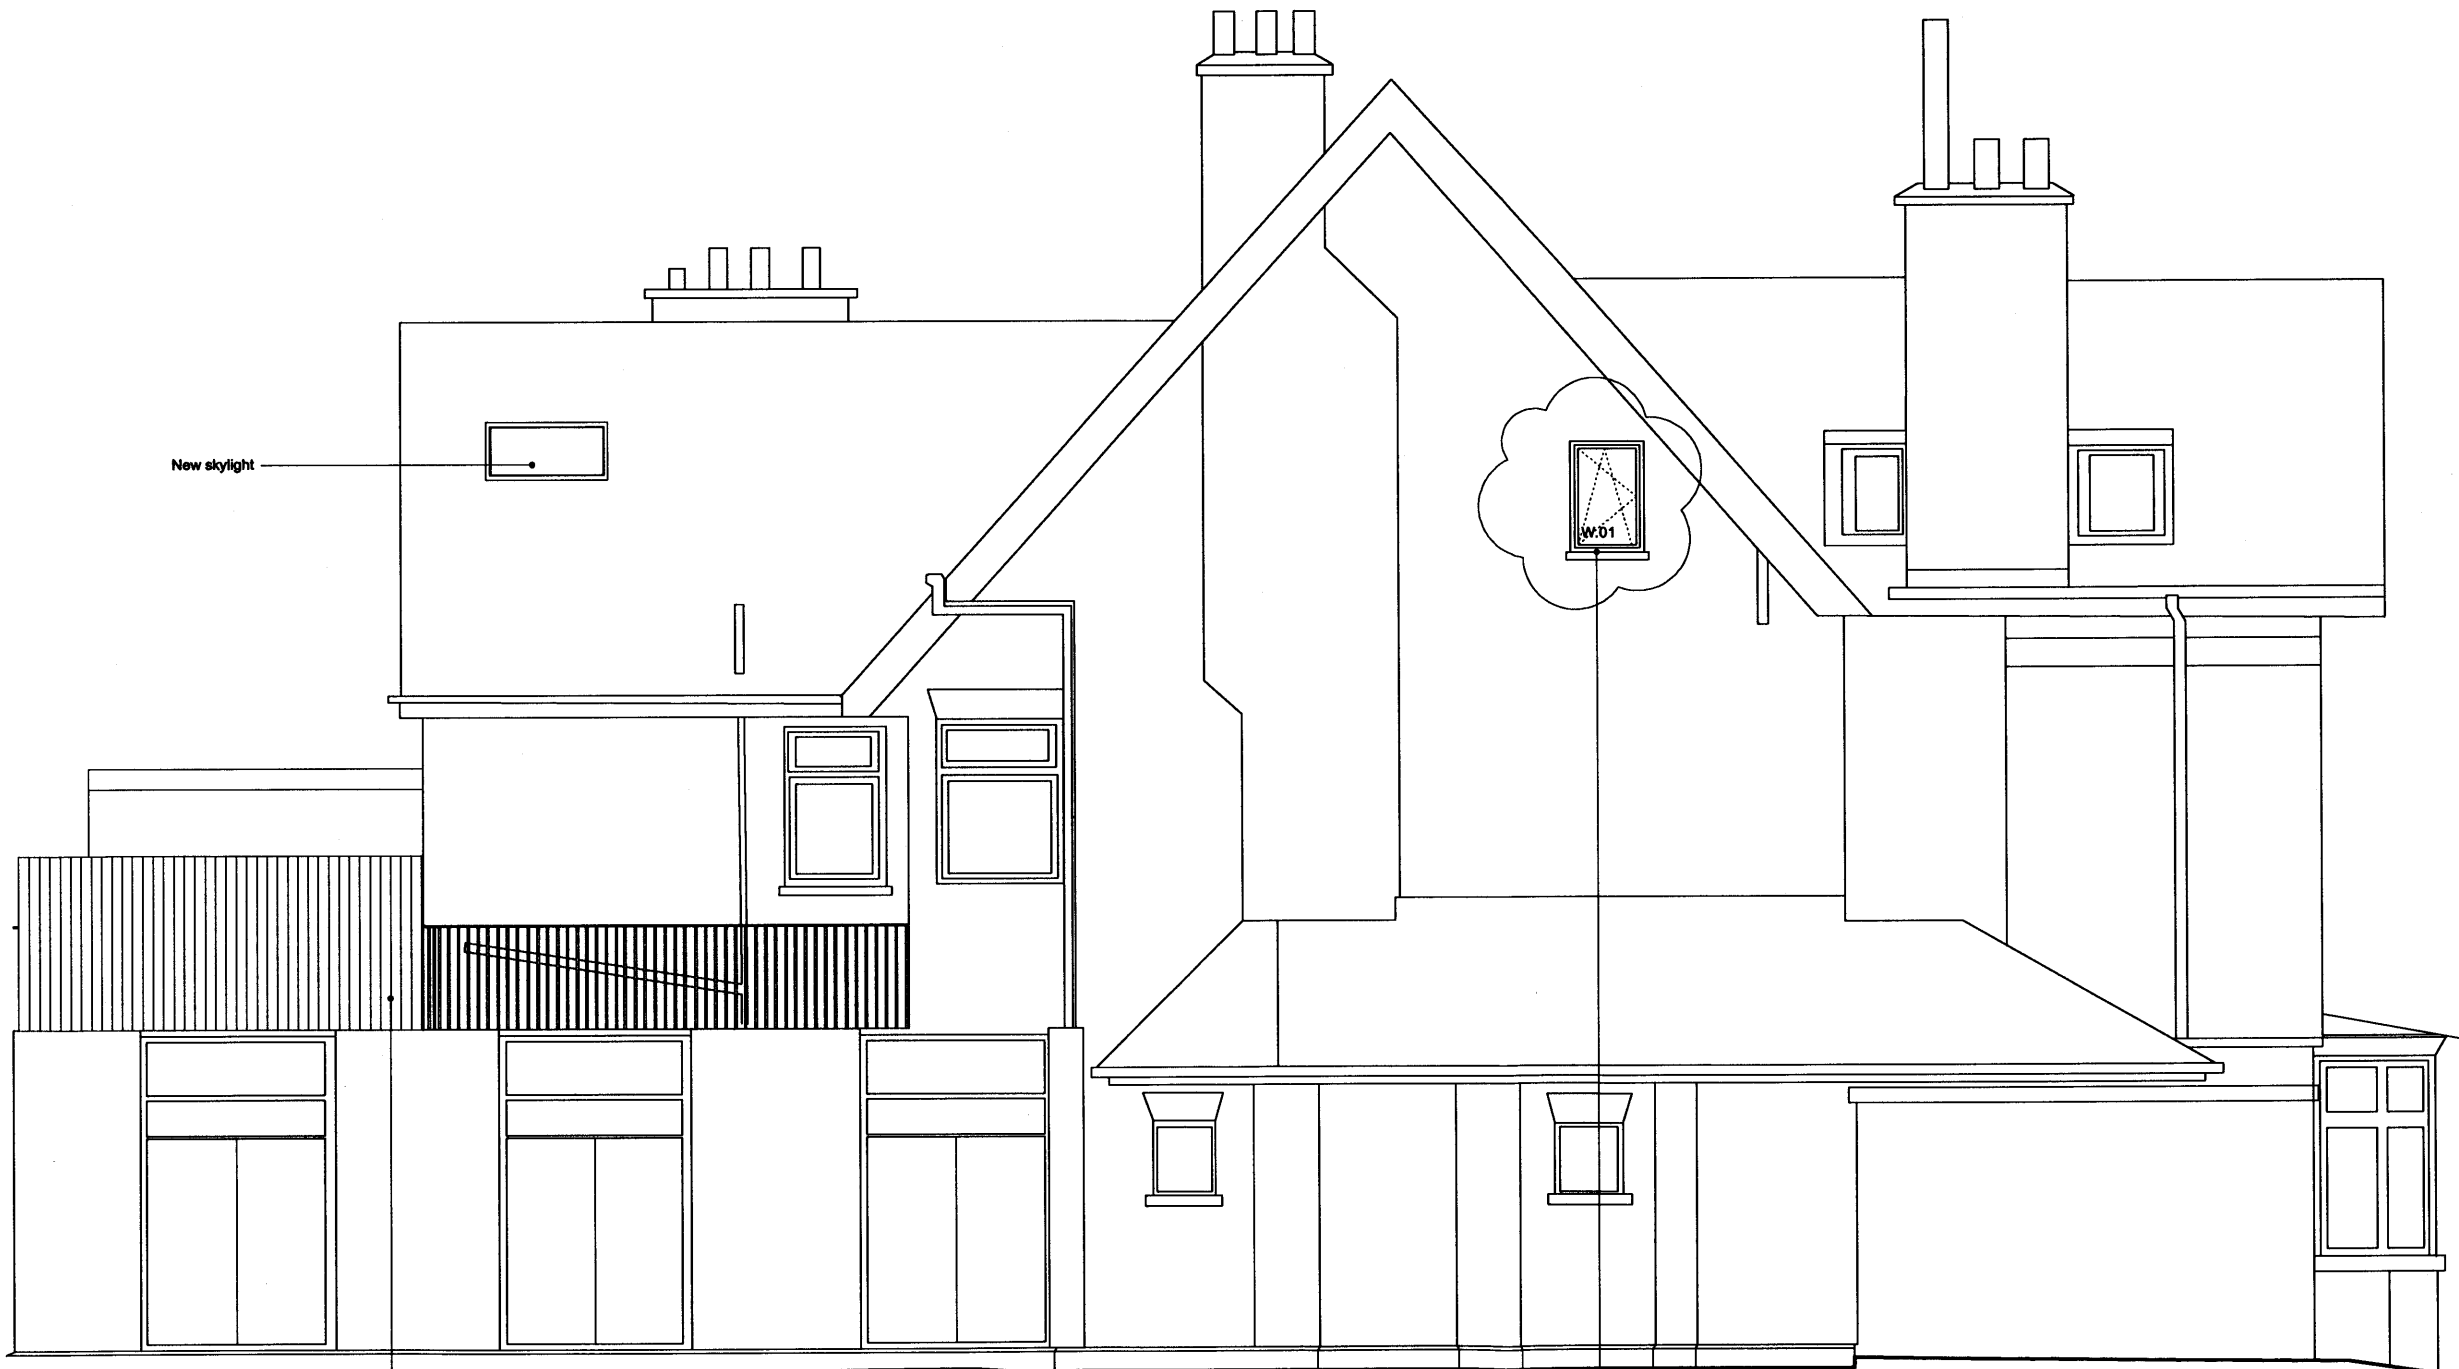

RECEIVED
22 APR 2009

- Revisions
- / 21.10.08 Issued for comment
 - A 10/11/08 Client name amended, issued for planning
 - B 03.12.08 Scale changed, new skylight added issued for planning.
 - C 28.01.09 Skylight amended, issued for information
 - D 10.02.09 Fence added to terrace, re issued for planning.

1.8m high privacy screening

New timber/aluminium composite tilt/turn double glazed window.

FOR PLANNING

Client **JAVIN PROPERTY Co. LTD**

Project **48 REDINGTON ROAD**

Drawing Title **PROPOSED SIDE ELEVATION**

Scale **1:50** Date **AUG. 2008** Drawn **JA**

Job no. **0406** Dwg no. **L(00)07** Rev no. **D**

BARBARA WEISS ARCHITECTS LTD

16A CRANE GROVE LONDON N7 8LE TEL. 020 76091867 FAX. 020 77002952

APPROVED



RECEIVED
22 APR 2009


Revisions
/ 21.10.08 Issued for comment
A 10/11/08 Client name amended, issued for planning
B 03.12.08 Scale changed, new skylight added issued for planning.

FOR PLANNING

Client **JAVIN PROPERTY Co. LTD**
Project **48 REDINGTON ROAD**
Drawing Title **APPROVED SIDE ELEVATION**
Scale **1:50** Date **AUG. 2008** Drawn **JA**
Job no. **0006** Dwg no. **L(00)07** Rev no. **B**

BARBARA WEISS ARCHITECTS LTD
16A CRANE GROVE LONDON N7 8LE TEL. 020 76091867 FAX. 020 77002952

PROPOSED

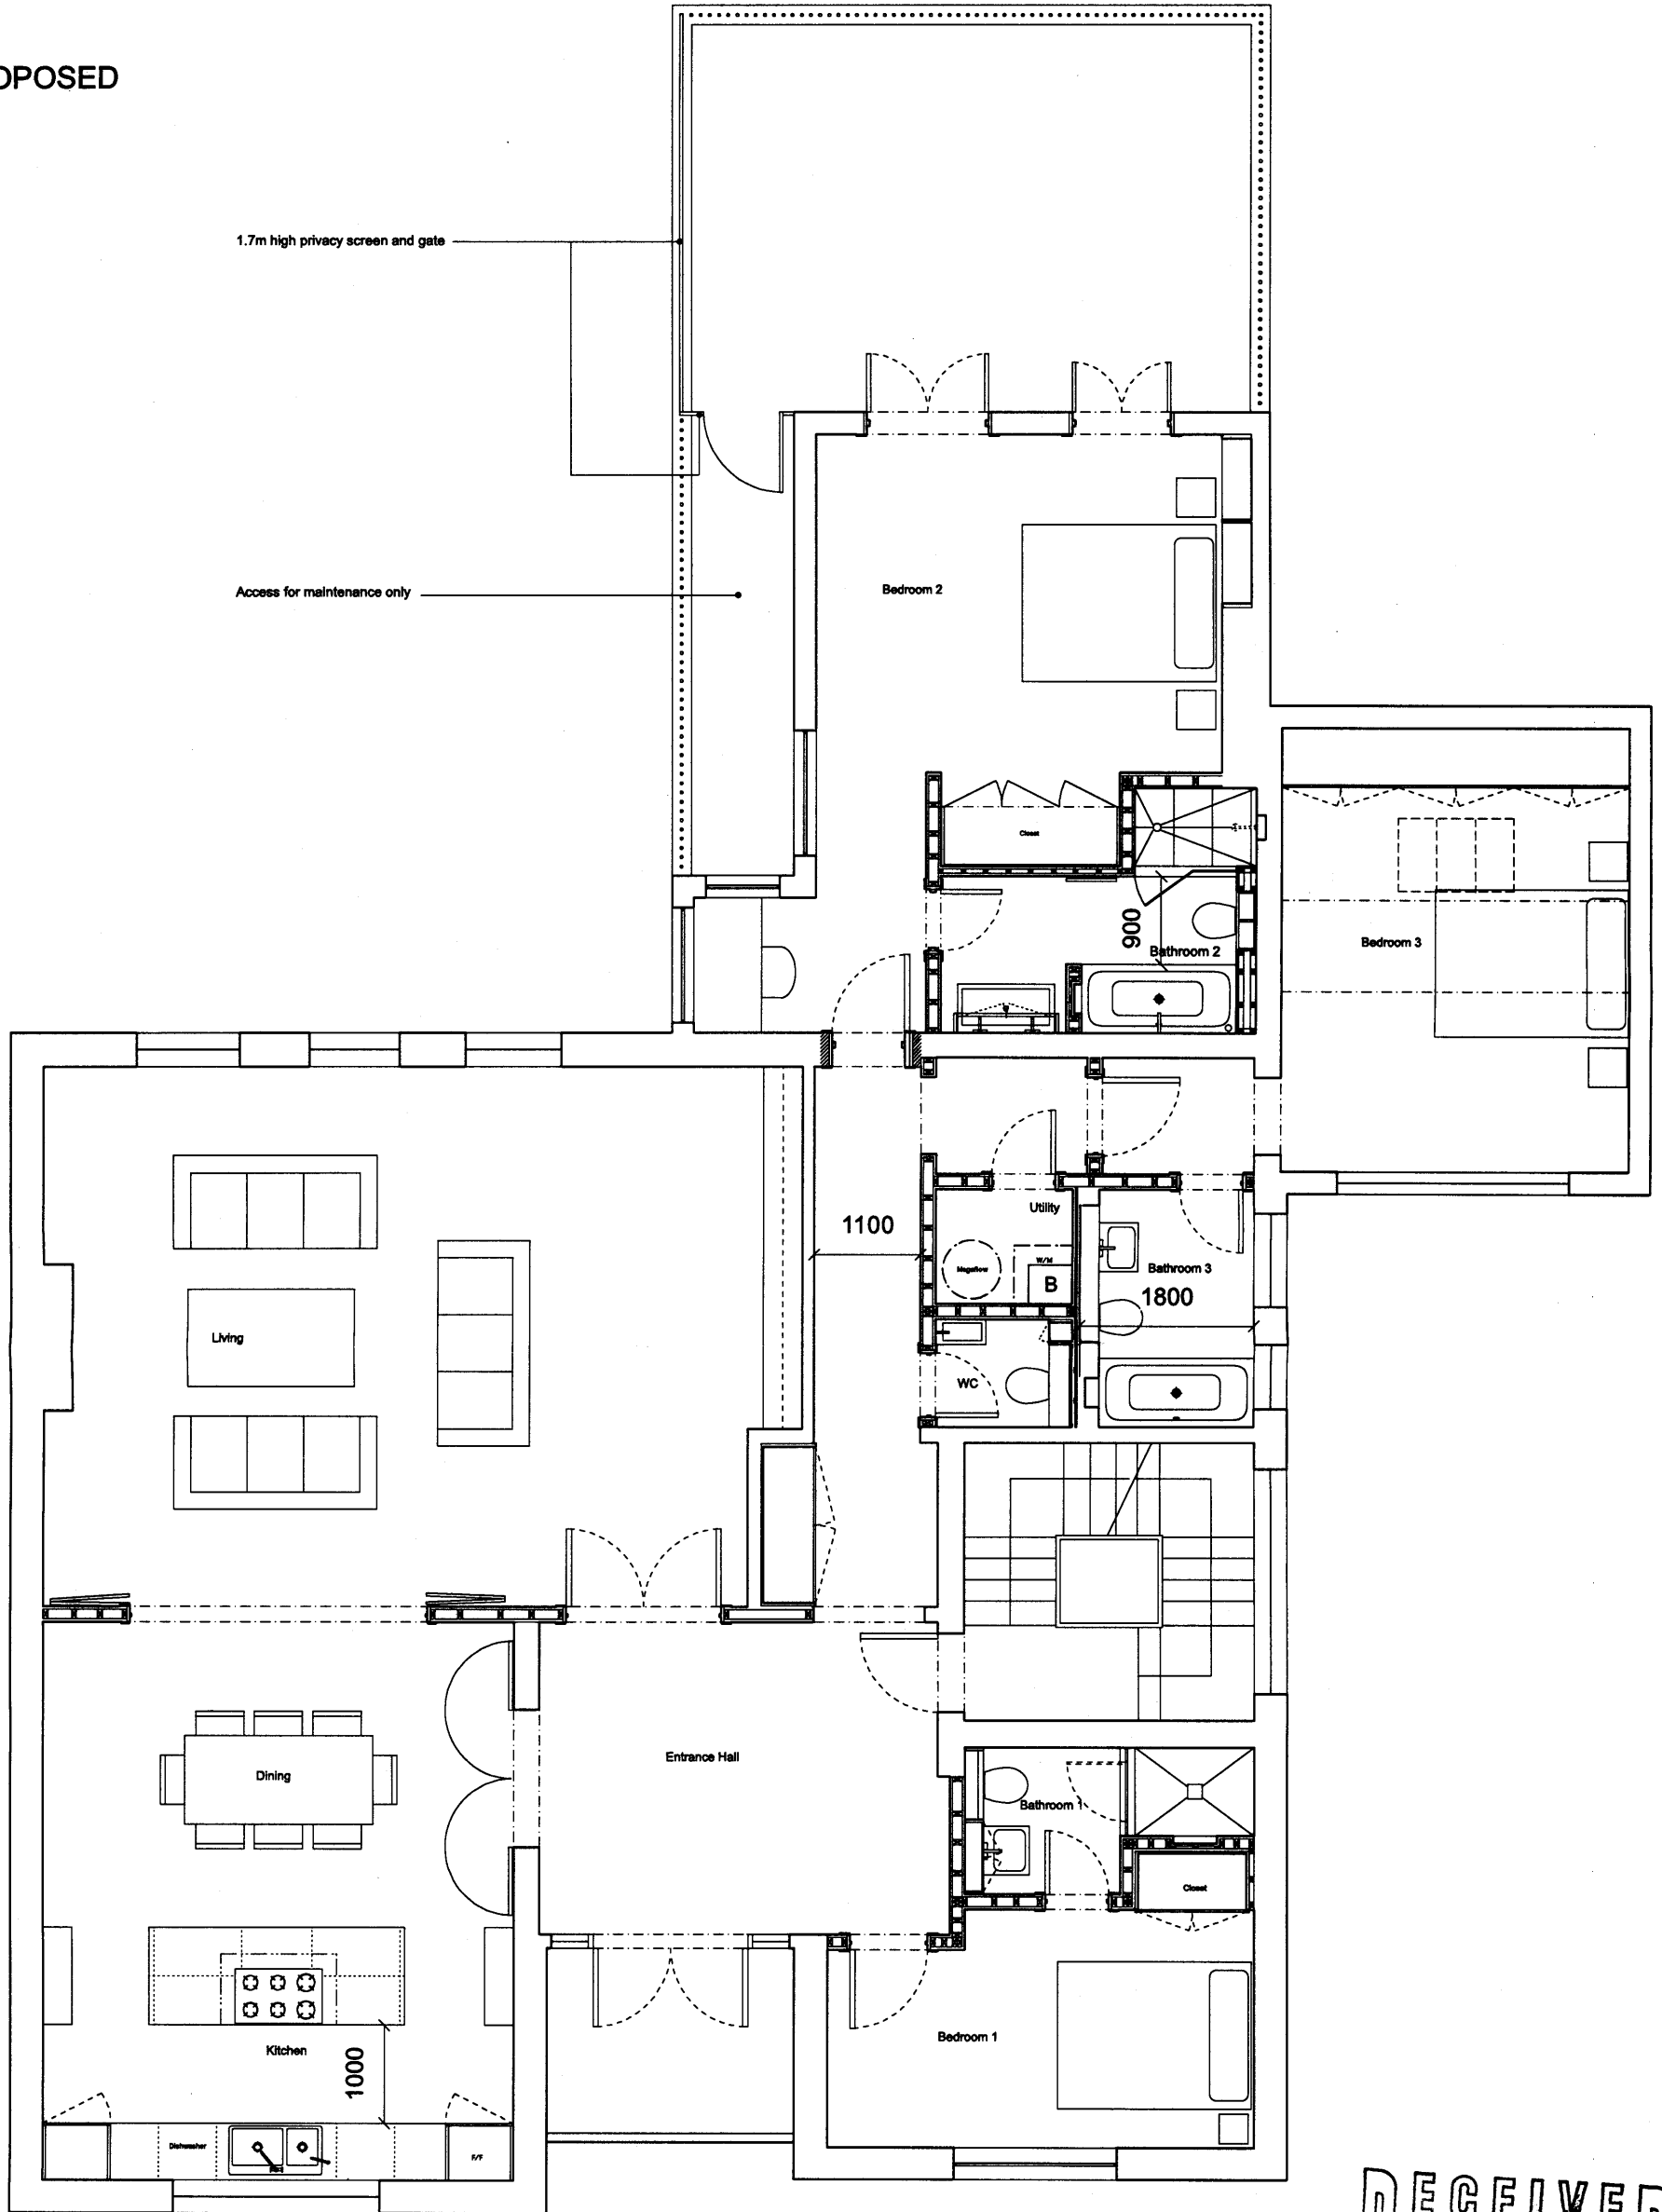

RECEIVED
22 APR 2009

FOR PLANNING


Revisions

- / 24.09.08 Issued For Information
- A 07.10.08 Issued to QS
- B 03.12.08 Scale changed and issued for planning.
- C 10.02.09 Privacy screening added, re issued for planning
- D 16.02.09 Location of privacy screen amended, re-issued for planning

Client **JOHN & ANNE MARIE FOX**
Project **46 REDINGTON ROAD**
Drawing Title **PROPOSED FIRST FLOOR PLAN**
Scale **1:50 @ A2** Date **JULY 2008** Drawn **JA**
Job no. **0606** Dwg no. **L(00)01** Rev no. **D**

BARBARA WEISS ARCHITECTS LTD
16A CRANE GROVE LONDON N7 8LE TEL. 020 76091867 FAX. 020 77002962

EXISTING

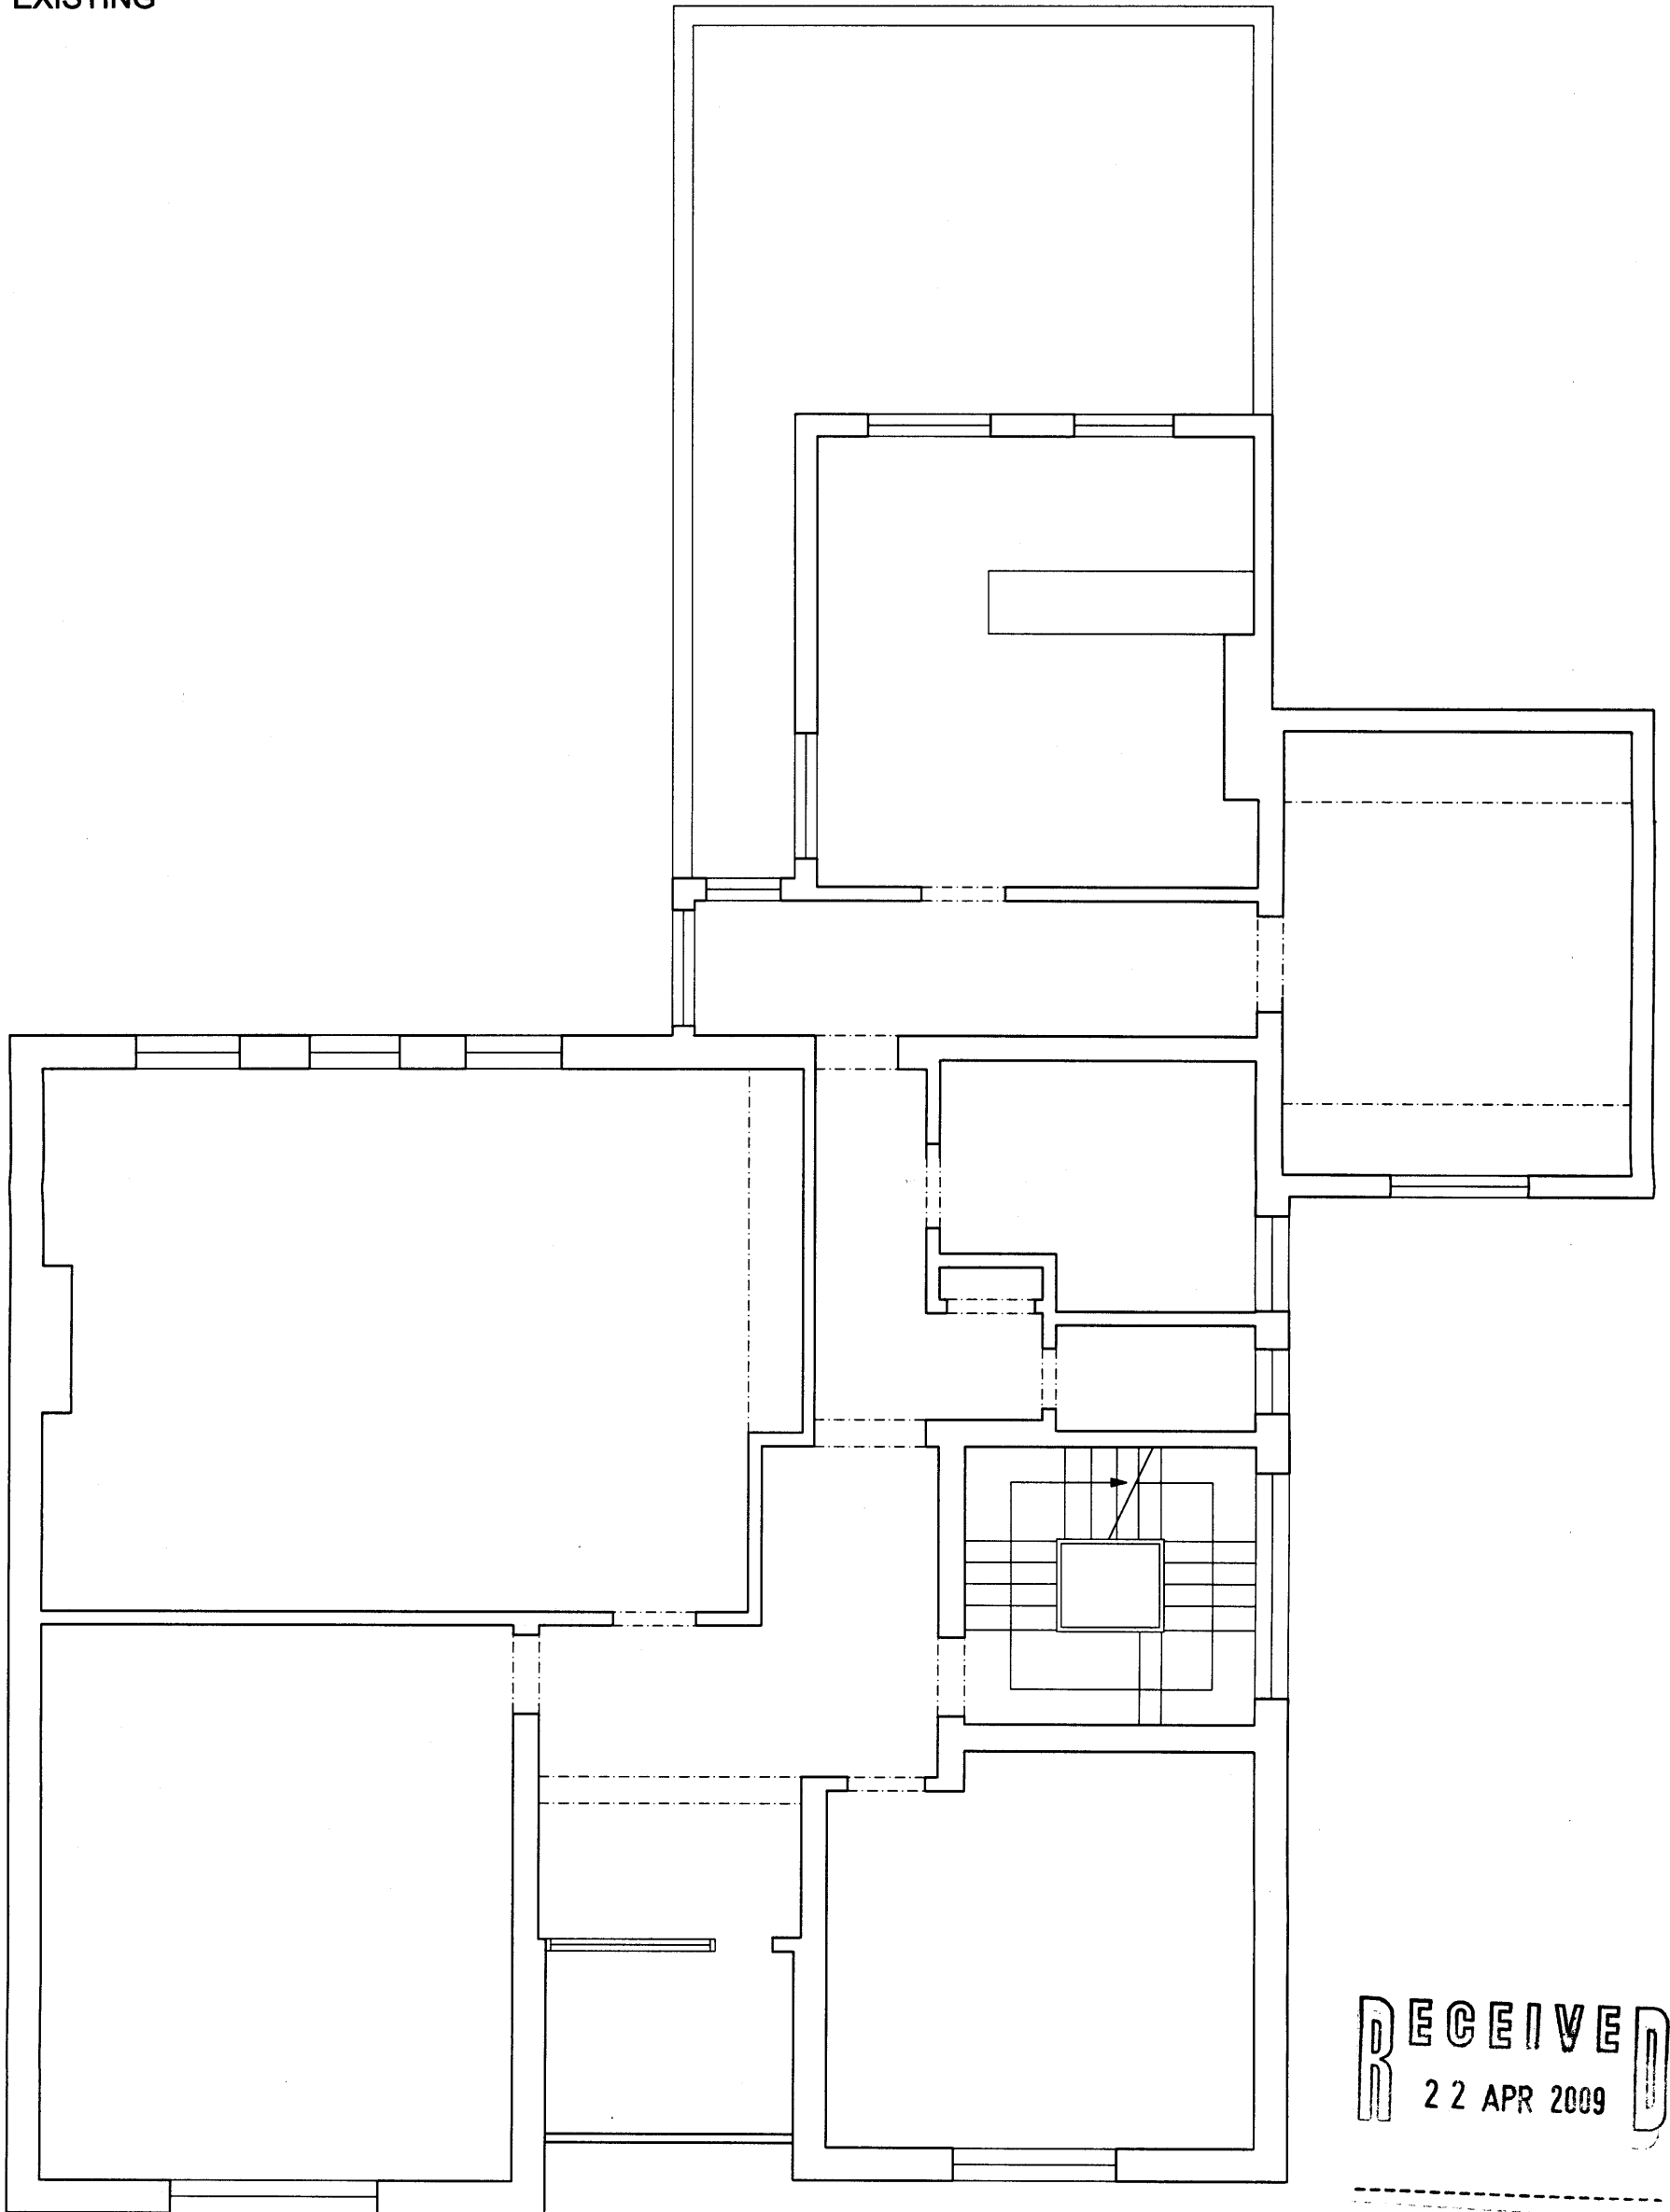

RECEIVED
22 APR 2009

FOR PLANNING

Client **JAVIN PROPERTY Co. LTD**
Project **46 REDINGTON ROAD**
Drawing Title **EXISTING FIRST FLOOR PLAN**
Scale **1:50** Date **JULY 2008** Drawn **JA**
Job no. **0806** Dwg no. **EX.01** Rev no. **C**
BARBARA WEISS ARCHITECTS LTD
18A CRANE GROVE LONDON N7 8LE TEL. 020 78091867 FAX. 020 77002952

Revisions

- / 07.10.08 Issued to QS
- A 10/11/08 Client name amended, issued for planning
- B 03.12.08 Scale changed and issued for planning.
- C 21.04.09 Flat roof added issued for planning.

