



1 Hollycroft Ave. NW3 7QG

Drawing 01

Ground Floor, Plan of Existing

Scale 1/50

January 2009

**ZAKANINKI** PROJECTS Ltd 17 Heath drive London NW3 7SL t 020 7794 2896 f 020 7431 3571 e robertzipper@mac.com

RECEIVED  
28 APR 2009

RECEIVED  
28 APR 2009



1 Hollycroft Ave. NW3 7QG

Drawing 02


First Floor, Plan of Existing

Scale 1/50

January 2009

**ZAKANINKI** PROJECTS Ltd 17 Heath drive London NW3 7SL t 020 7794 2896 f 020 7431 3571 e robertzipper@mac.com

RECEIVED  
28 APR 2009

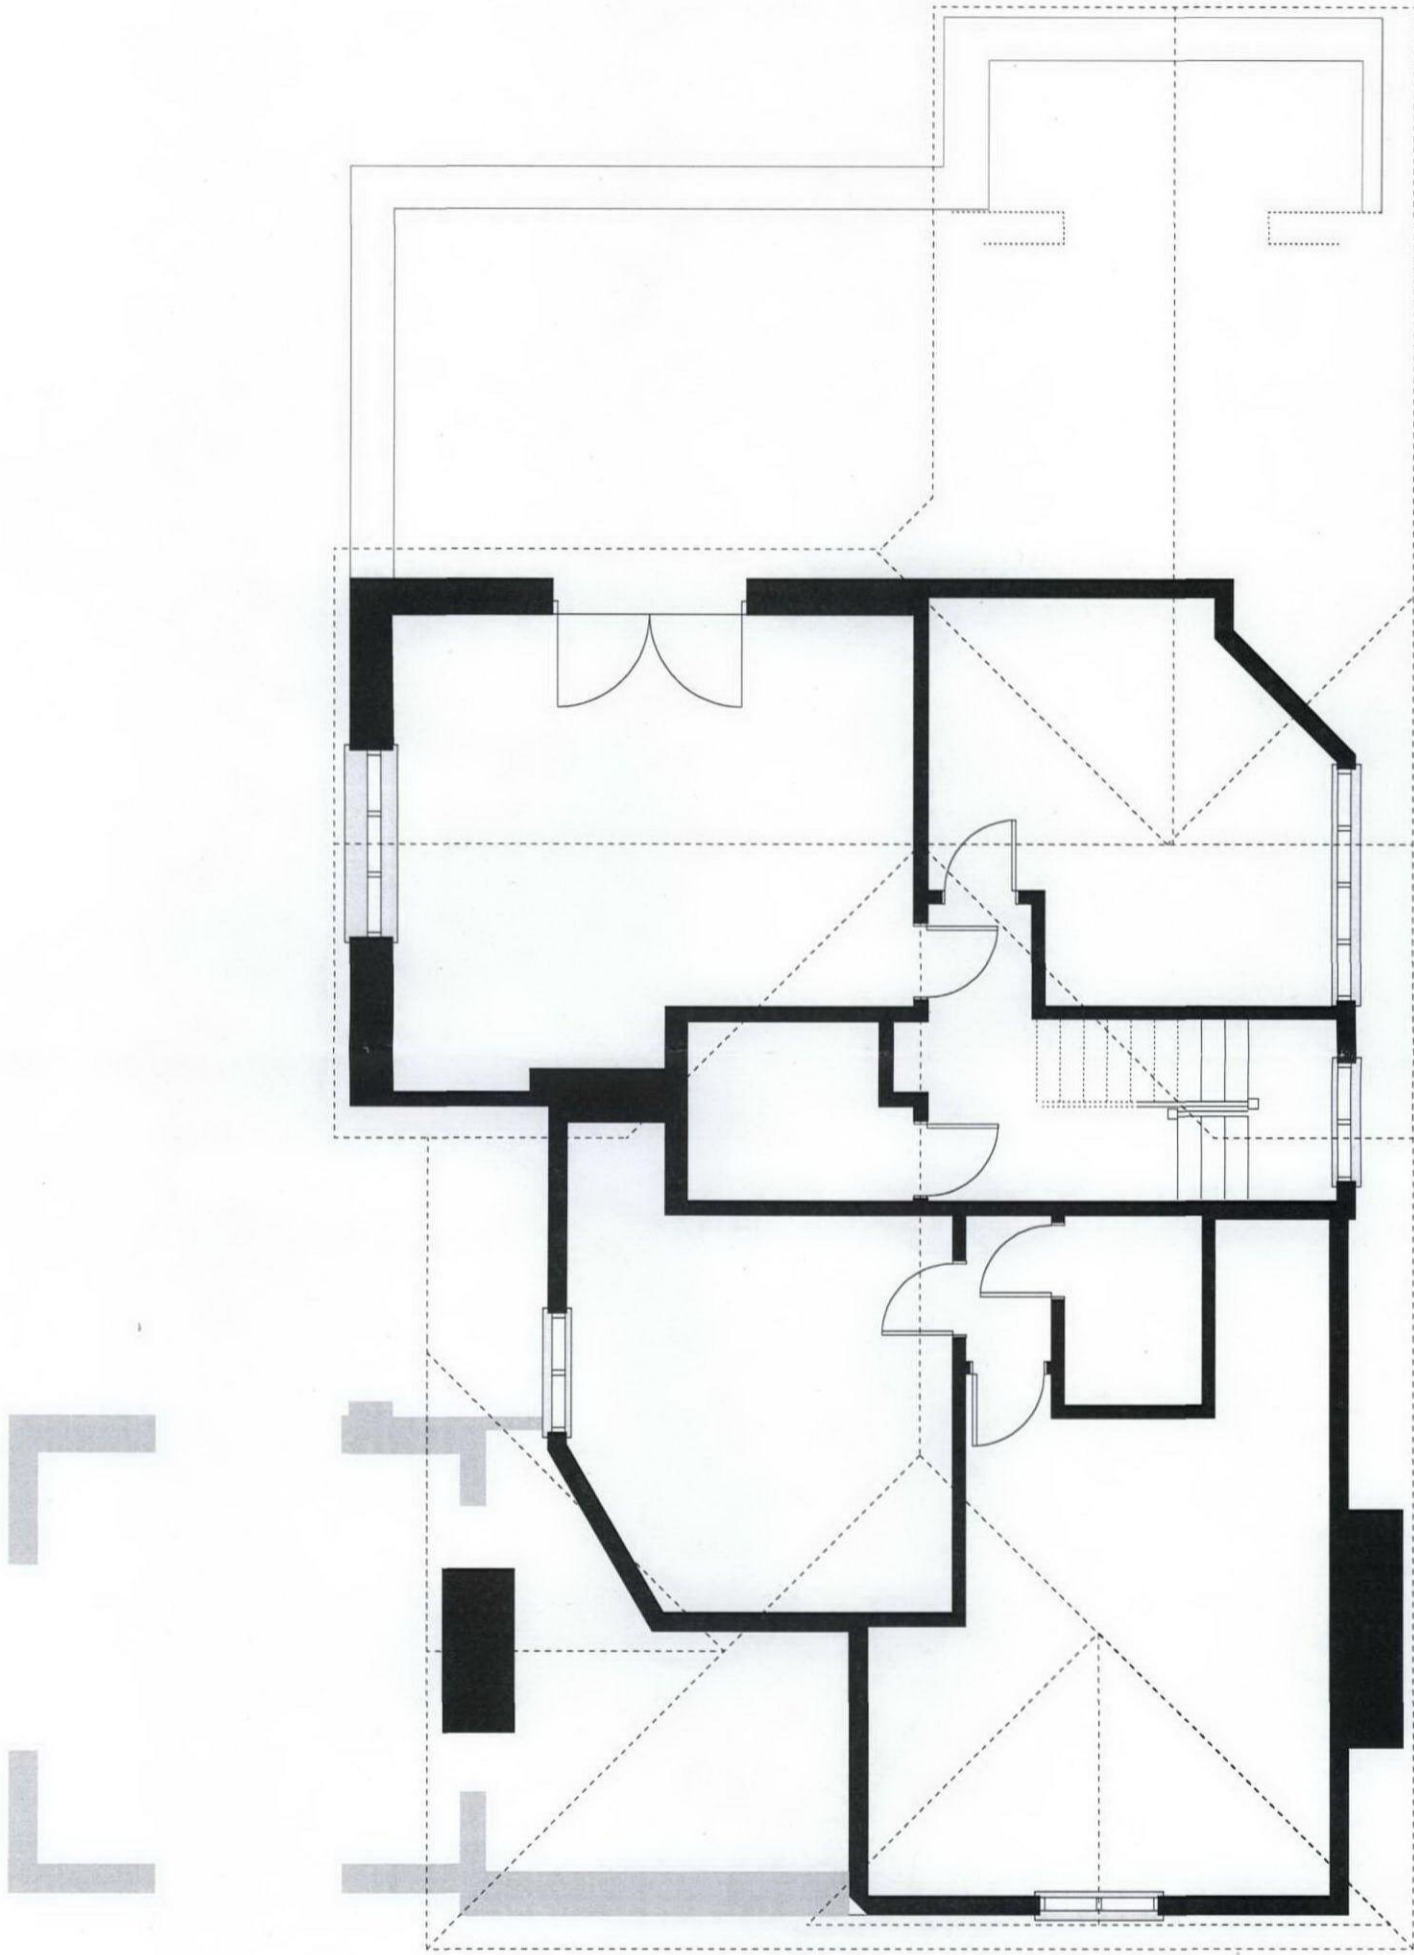

1 Hollycroft Ave. NW3 7QG  
Drawing 03  
Second Floor, Plan of Existing  
Scale 1/50  
January 2009

**ZAKANINKI** PROJECTS Ltd 17 Heath drive London NW3 7SL t 020 7794 2896 f 020 7431 3571 e robertzipper@mac.com



1 Hollycroft Ave. NW3 7QG

Drawing 07

Front Elevation Existing

Scale 1/50

January 2009

**ZAKANINKI** PROJECTS Ltd 17 Heath Drive London NW3 7SL t 020 7794 2896 f 020 7431 3571 e robertzipper@mac.com

RECEIVED  
28 APR 2009



1 Hollycroft Ave. NW3 7QG

Drawing 08

Side (NW) Elevation Existing


Scale 1/50

January 2009

**ZAKANINKI** PROJECTS Ltd 17 Heath Drive London NW3 7SL t 020 7794 2896 f 020 7431 3571 e robertzipper@mac.com

RECEIVED  
28 APR 2009

RECEIVED  
28 APR 2009

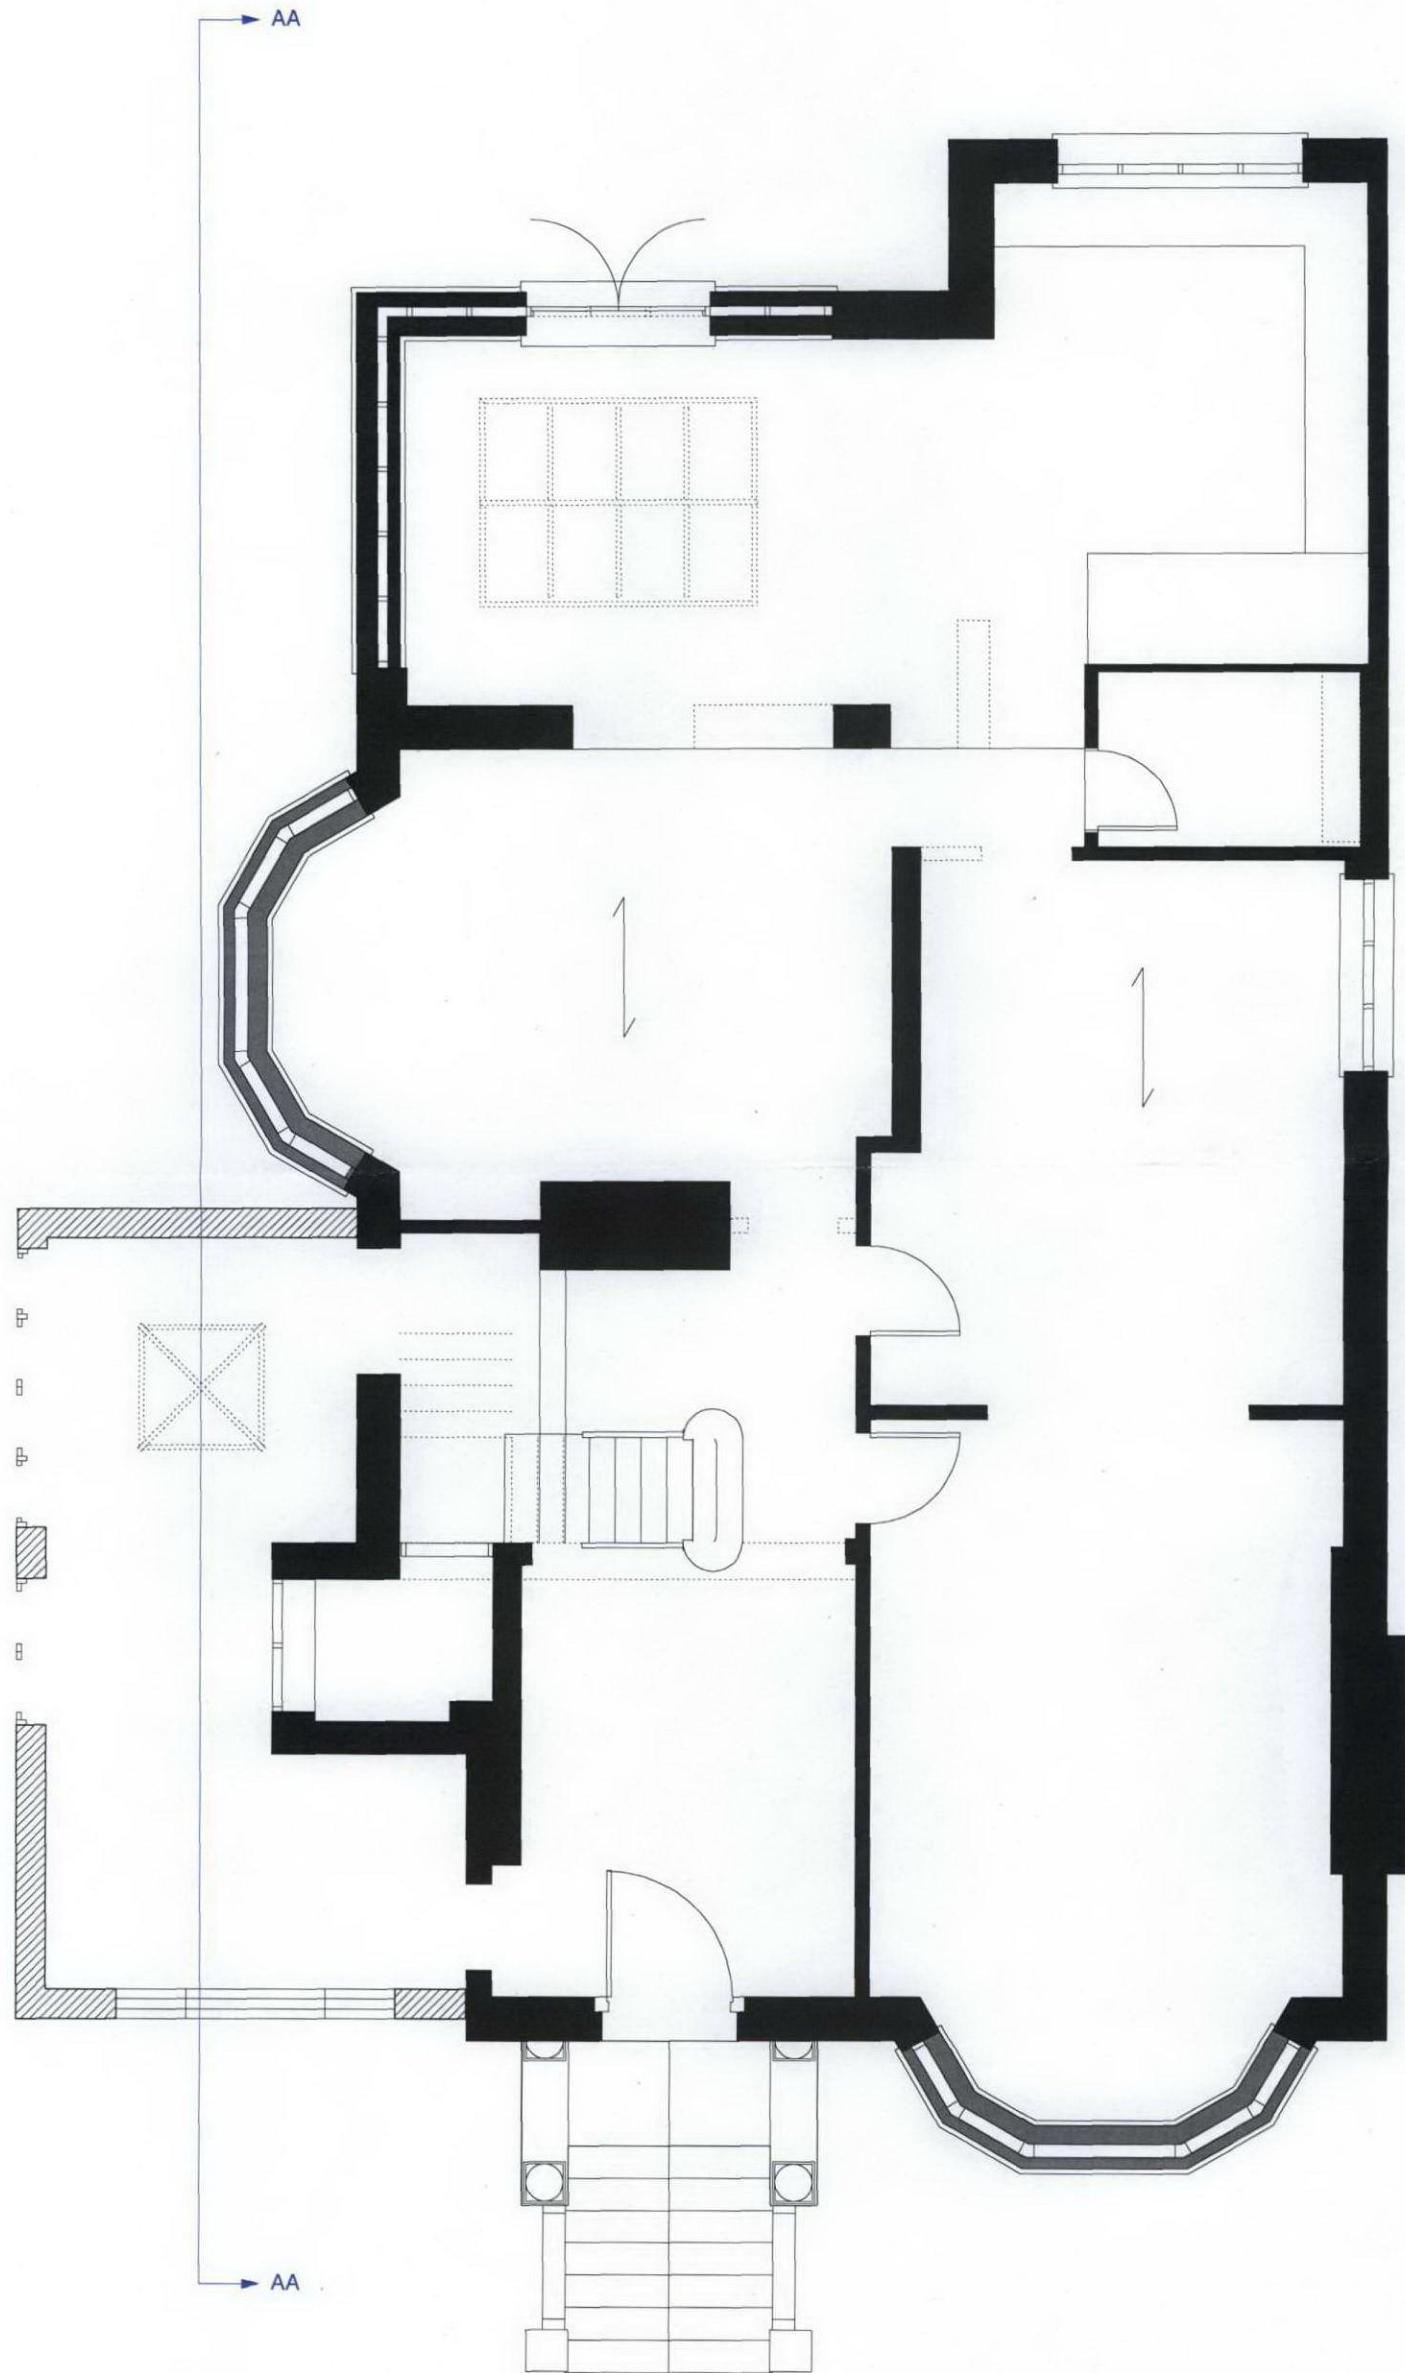

1 Hollycroft Ave. NW3 7QG

Drawing 04

Ground Floor, Plan of Proposal

Scale 1/50

January 2009

**ZAKANINKI** PROJECTS Ltd 17 Heath drive London NW3 7SL t 020 7794 2896 f 020 7431 3571 e robertzipper@mac.com

RECEIVED  
28 APR 2009



1 Hollycroft Ave. NW3 7QG

Drawing 05

First Floor, Plan of Proposal

Scale 1/50

January 2009

**ZAKANINKI** PROJECTS Ltd 17 Heath drive London NW3 7SL t 020 7794 2896 f 020 7431 3571 e robertzipper@mac.com

RECEIVED  
28 APR 2009



1 Hollycroft Ave. NW3 7QG  
Drawing 06  
Second Floor, Plan of Proposal  
Scale 1/50  
January 2009

**ZAKANINKI** PROJECTS Ltd 17 Heath drive London NW3 7SL t 020 7794 2896 f 020 7431 3571 e robertzipper@mac.com





1 Hollycroft Ave. NW3 7QG

Drawing 09


Front Elevation Proposed

Scale 1/50

January 2009

**ZAKANINKI** PROJECTS Ltd 17 Heath Drive London NW3 7SL t 020 7794 2896 f 020 7431 3571 e robertzipper@mac.com

RECEIVED  
28 APR 2009

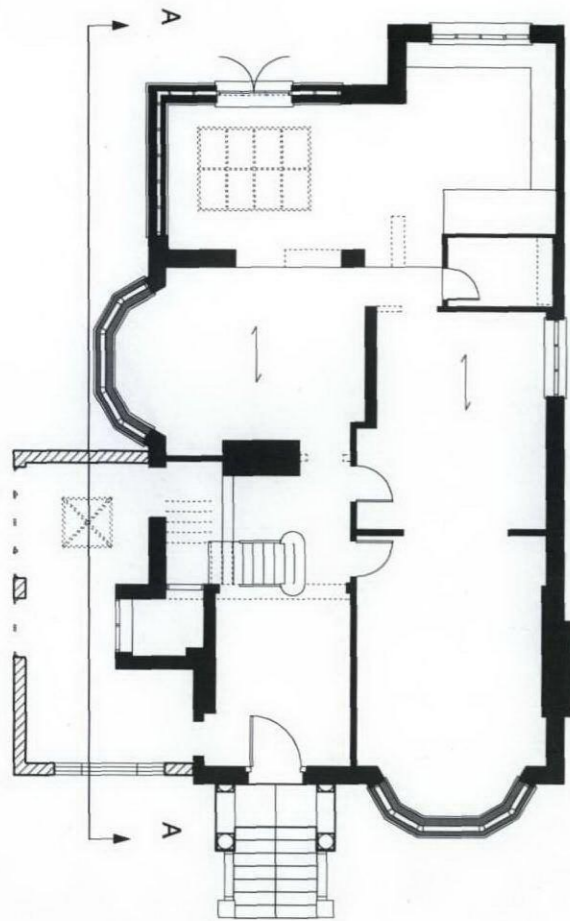

1 Hollycroft Ave. NW3 7QG

Drawing 11

Section AA Proposed

Scale 1/50

January 2009

**ZAKANINKI** PROJECTS Ltd 17 Heath Drive London NW3 7SL t 020 7794 2896 f 020 7431 3571 e robertzipper@mac.com

RECEIVED  
28 APR 2009



1 Hollycroft Ave. NW3 7QG

Drawing 10

Side (NW) Elevation Proposed

Scale 1/50

**ZAKANINKI** PROJECTS Ltd 17 Heath Drive London NW3 7SL t 020 7794 2896 f 020 7431 3571 e robertzipper@mac.com

RECEIVED  
28 APR 2009