


Site - Longitudinal Section

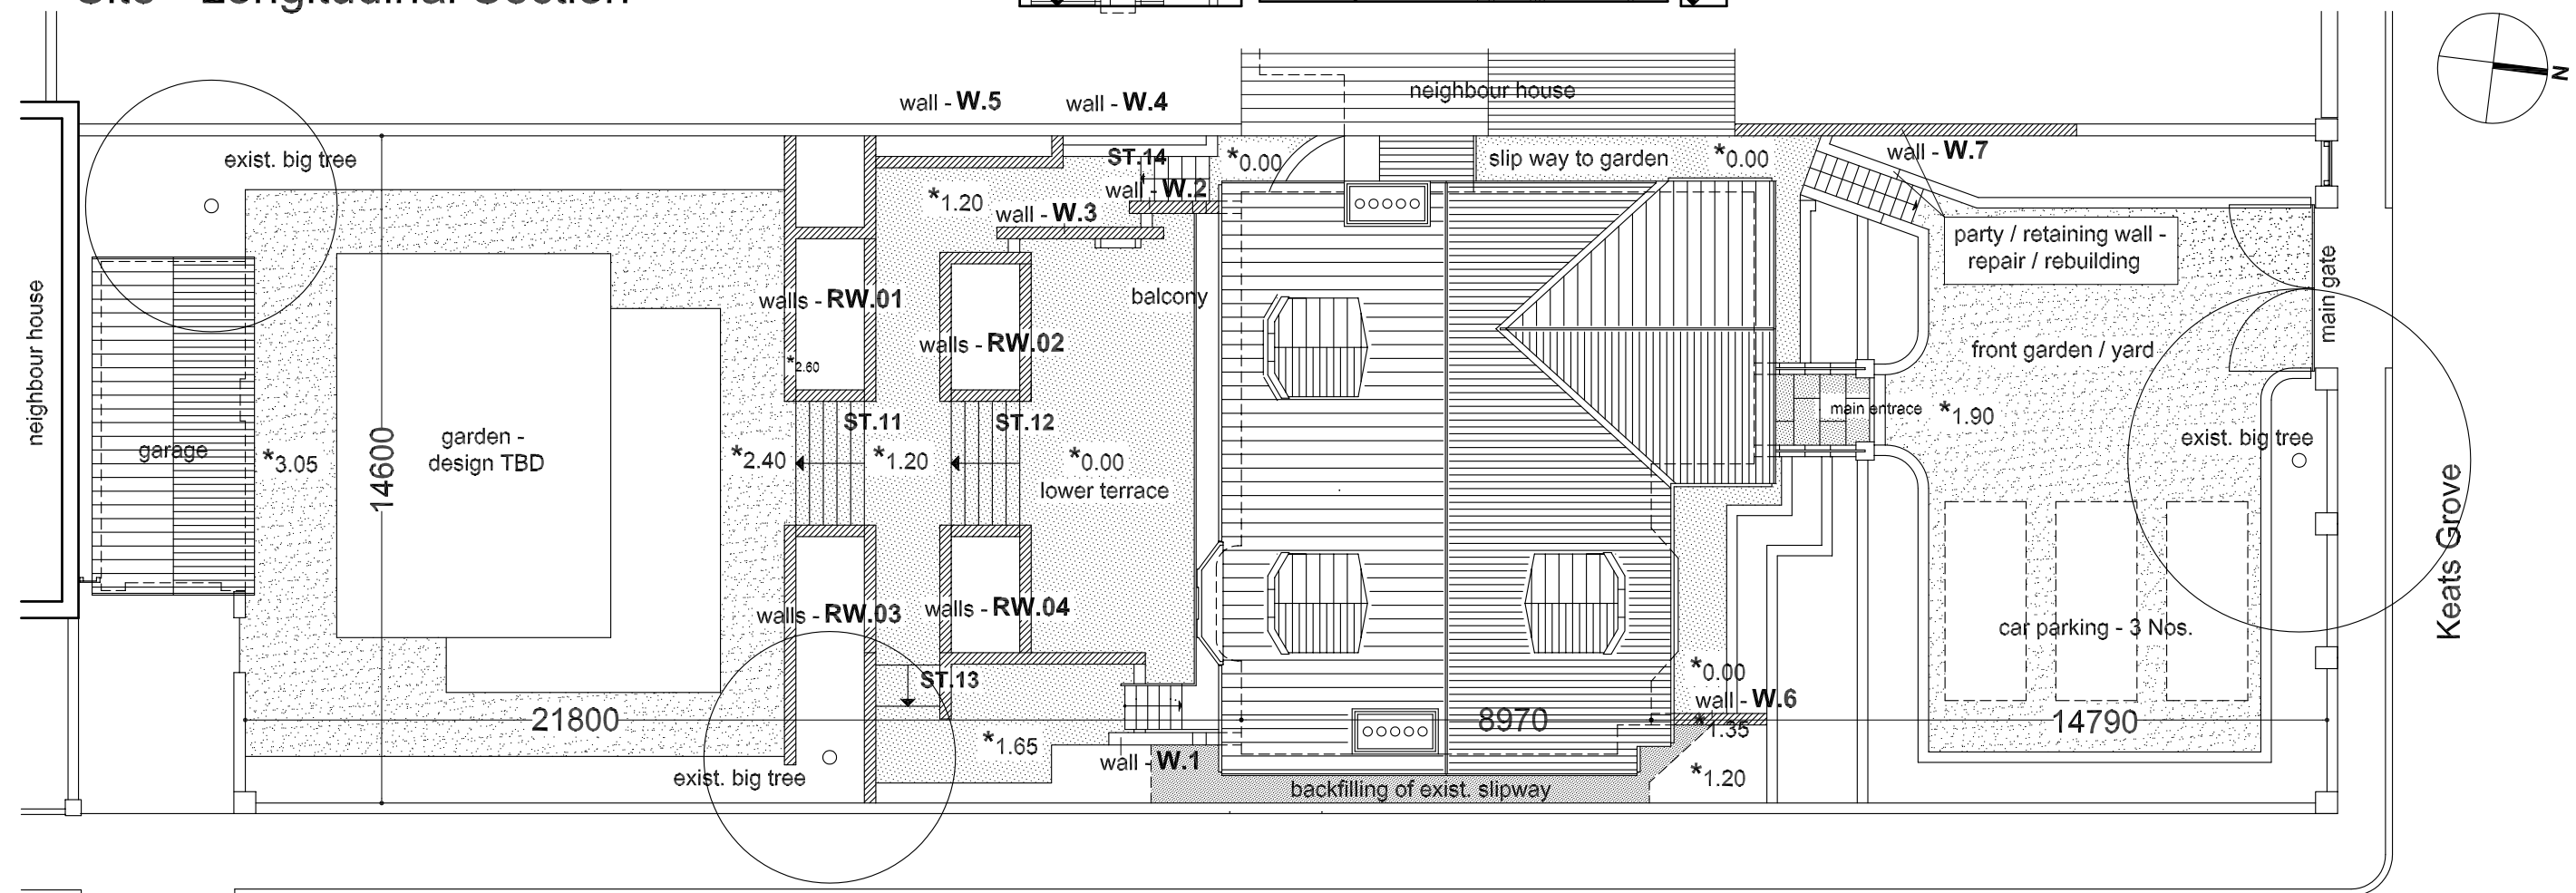

Site / Garden Plan


Heath Hurst Road

Building Application - 08.01.2009

NOTE !

Measurements are approximate measurements only

- new facial brick walls / garden retaining walls
- paved area - tiles
- pebble stone area

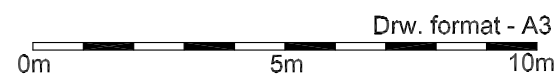

ILLUM / DAVIS - Extension - 6 Keats Grove, Hampstead, London NW3 2RT

subject	scale	drw. number	rev
	1:150		
	date	PA.1-01	
	08.01.09		

Site / Garden Plan and Section

ID ID Prop. Dev. Ltd - Vocabolo Casa del La Cura, Di Villa Corgna, 06060 Lisciano Niccone (PG) Architects & Developers - (Gunnar Karup) Phone : +39 0758 396 072
 Mob : +39 3663 525 605 E-mail : gkarup@idpd.co.uk