


Ground Floor Plan

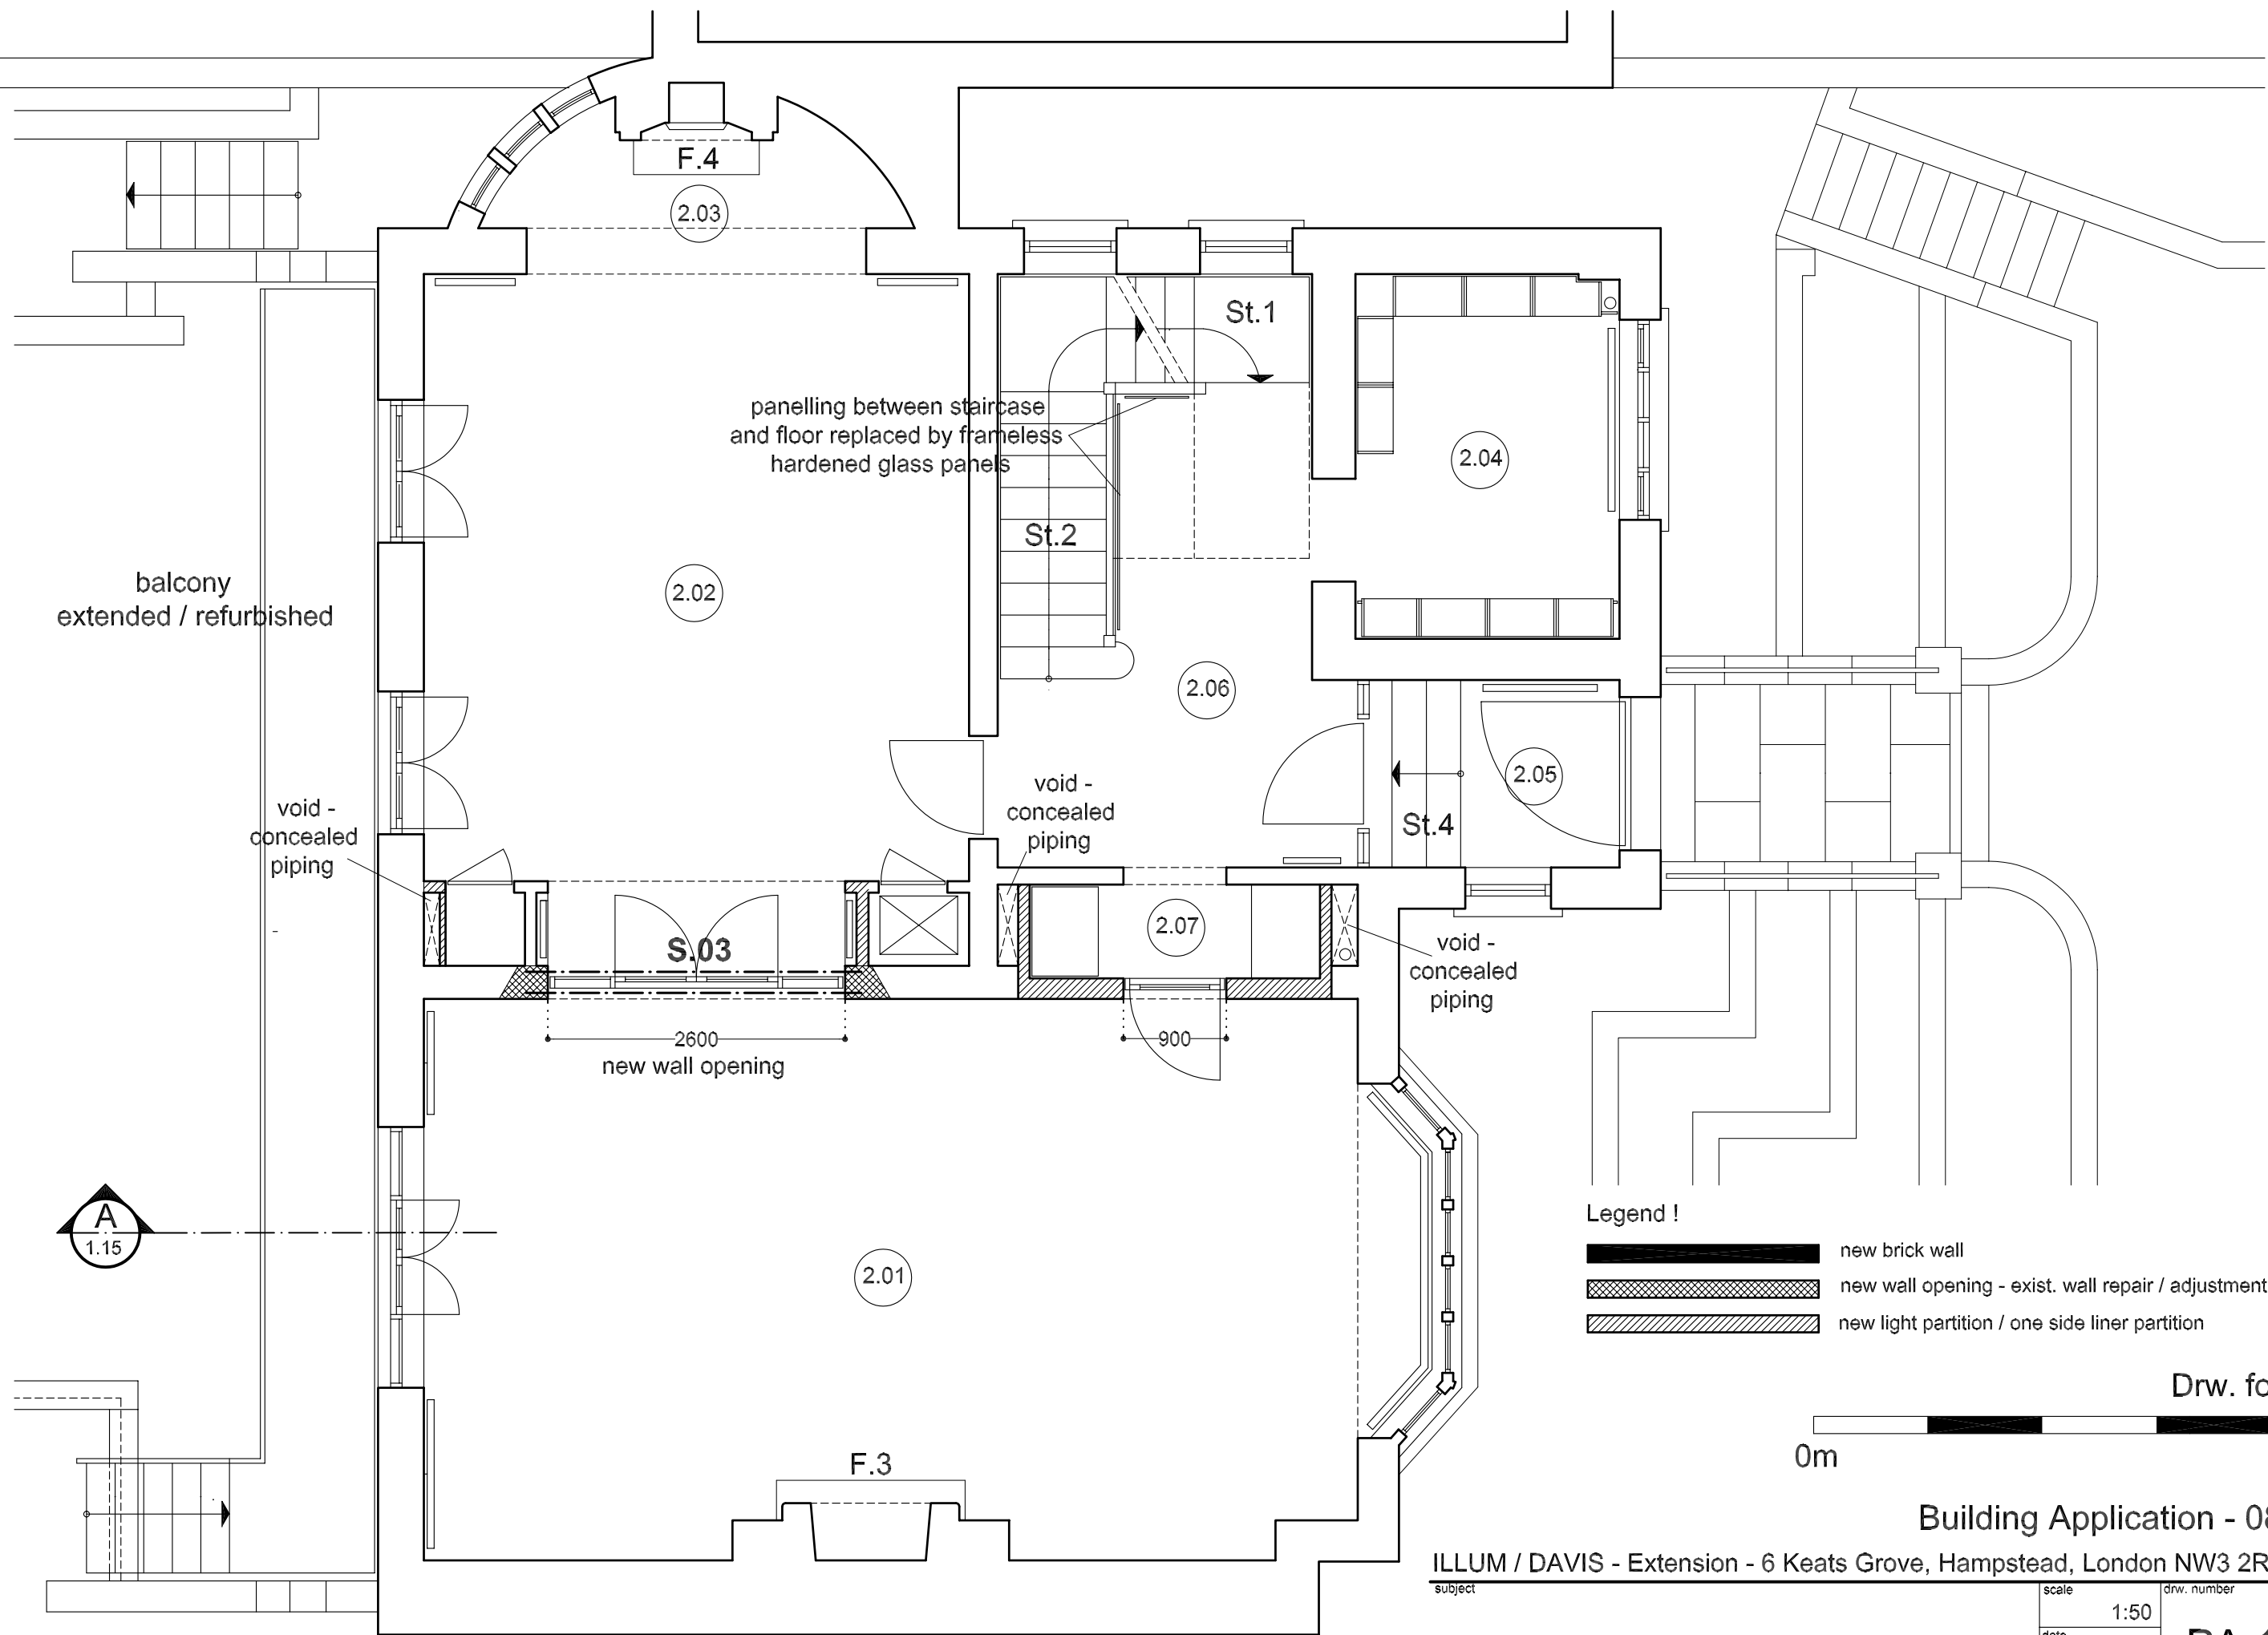

- Legend !**
- new brick wall
 - new wall opening - exist. wall repair / adjustment
 - new light partition / one side liner partition

Drw. format - A3

0m 5m

Building Application - 08.01.2009

ILLUM / DAVIS - Extension - 6 Keats Grove, Hampstead, London NW3 2RT

| | | | |
|------------------------|----------------------|----------------------------|--------------------|
| <small>subject</small> | <small>scale</small> | <small>drw. number</small> | <small>rev</small> |
| | 1:50 | | |
| | <small>date</small> | | |
| | 08.01.09 | PA.1-12 | |