


Site - Longitudinal Section

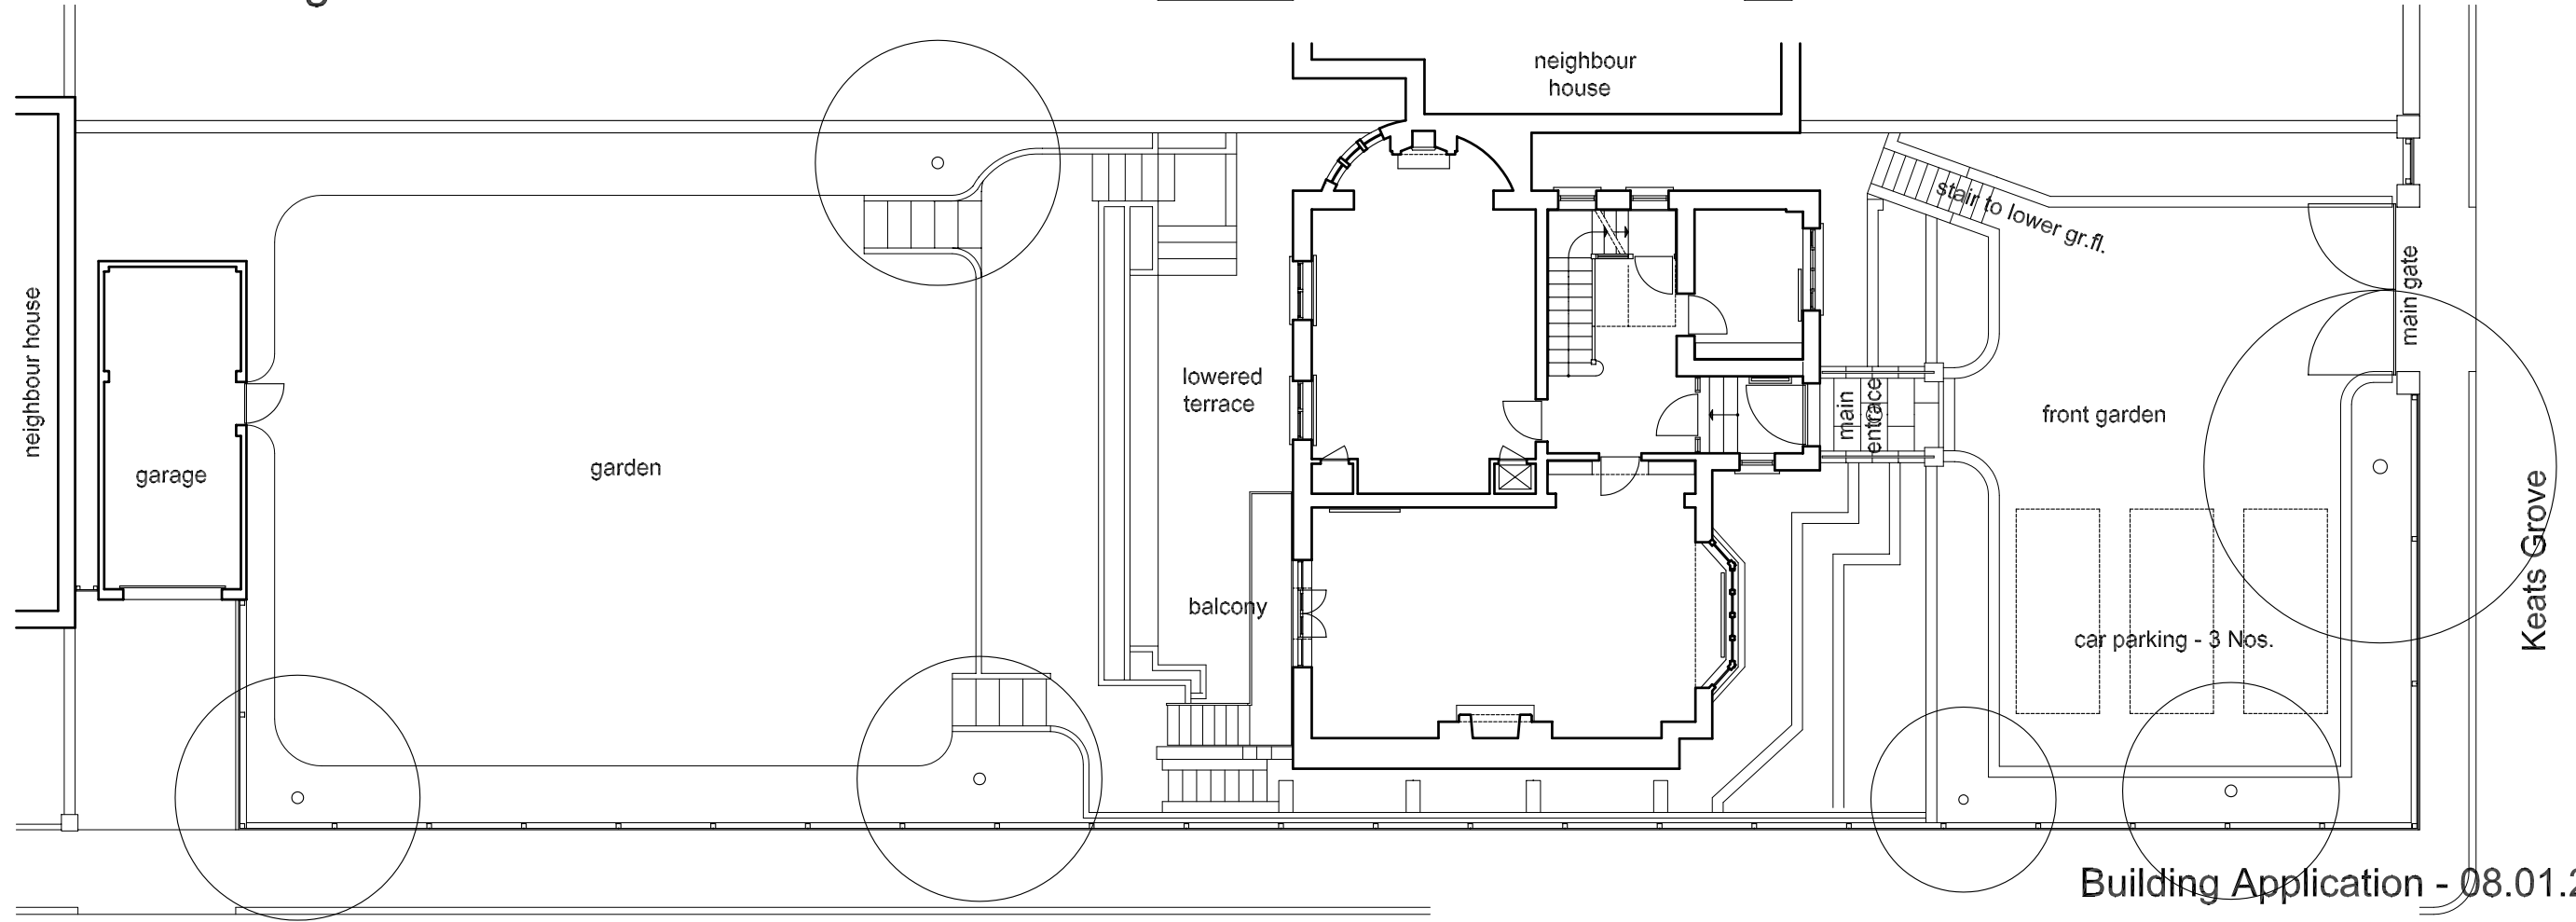

Site / Garden Plan - Existing

Heath Hurst Road

Keats Grove

Building Application - 08.01.2009

ILLUM / DAVIS - Extension - 6 Keats Grove, Hampstead, London NW3 2RT

subject	scale	dwg. number	rev
Existing Site / Garden Plan and Section	1:150		
	date		
	08.01.09		X.01