
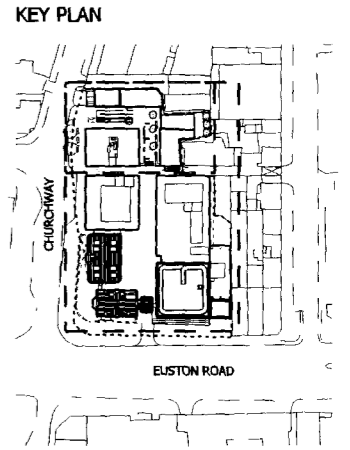


NOTES
 DO NOT SCALE FROM THIS DRAWING.
 DIMENSIONS TO BE CHECKED ON SITE.
 ALL OMISSIONS AND DISCREPANCIES TO BE REPORTED TO THE ARCHITECT IMMEDIATELY.
 DRAWINGS BASED ON SURVEY INFORMATION BY MICHAEL GALLIE AND PARTNERS.

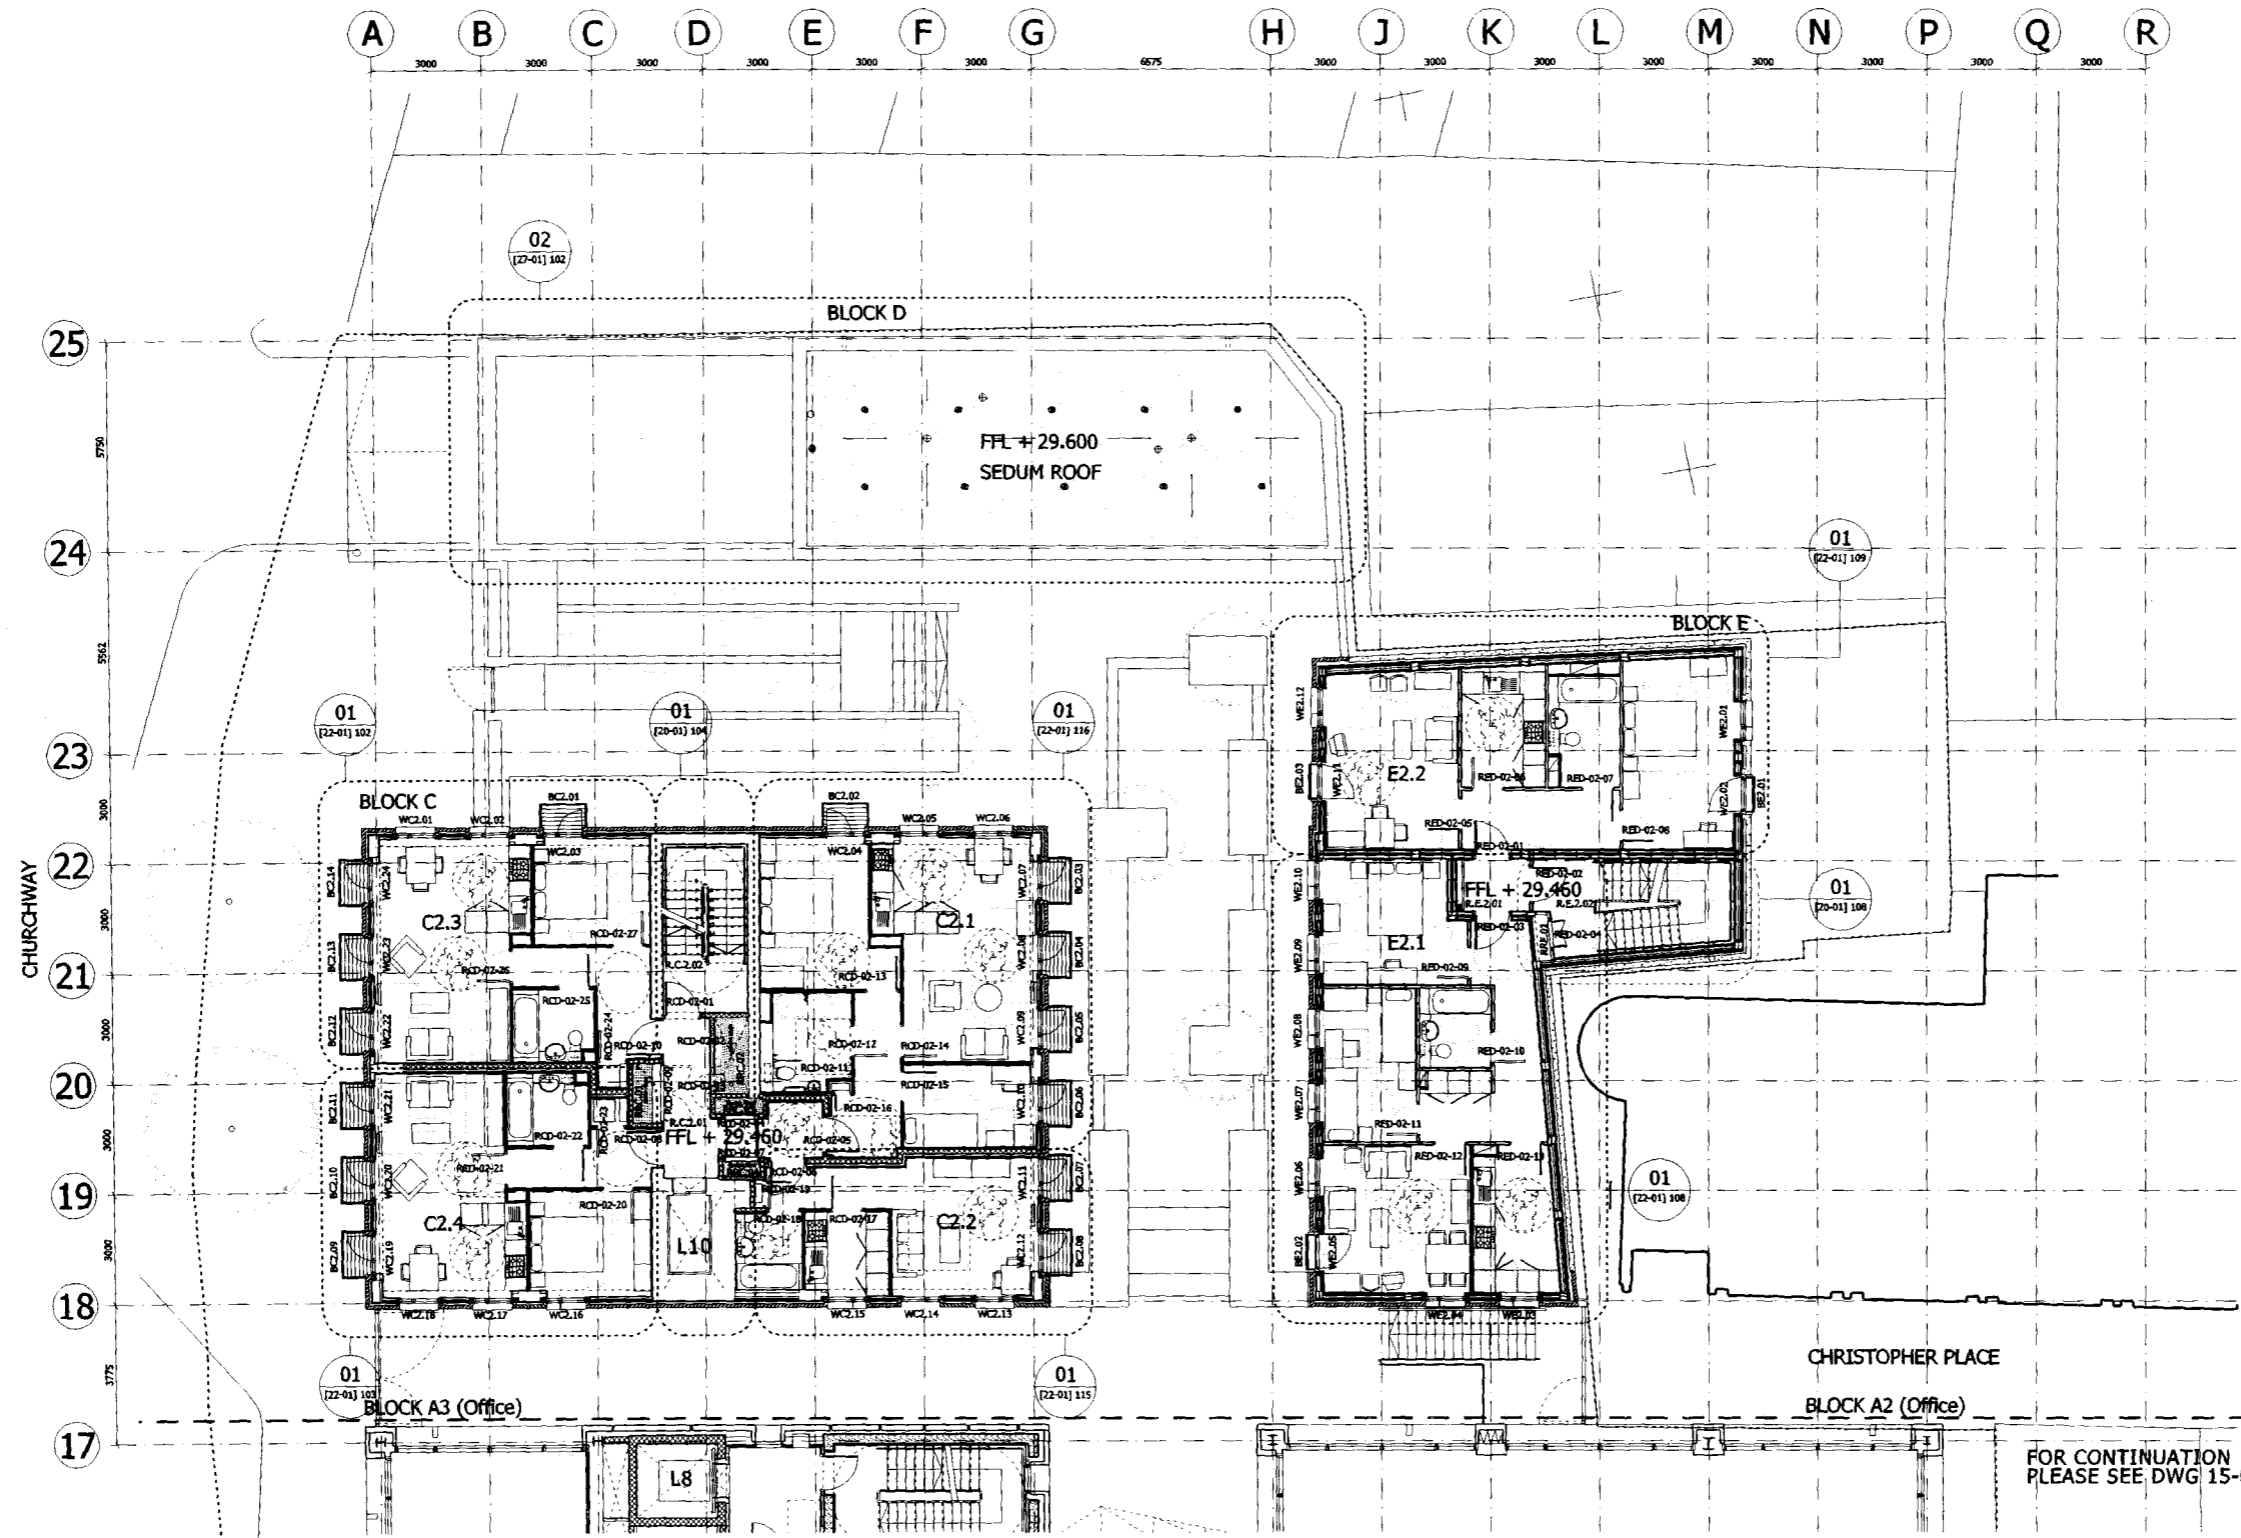

Date	Check	Rev
31/03/09	MPo	N
27/03/09	RB	M
16/01/09	DB	L
18/12/08	DB	K
17/12/08	DB	J
19/09/08	MPo	H
13/06/08	MPo	G
22/02/07	MPo	F
11/01/08	MPo	E
01/11/07	MPo	D
24/07/07	MPo	C
13/07/07	MPo	B
02/07/07	MPo	A

SQUIRE AND PARTNERS

77 Wicklow Street London WC1X 9JY
 Tel 020 7278 5555 Fax 020 7239 0495
 email@squireandpartners.com
 www.squireandpartners.com

Project
UNISON HQ
 Euston Road, North Site
 London NW1
 Drawing
Second Floor
 Residential Accommodation

Drawn	Date	Scale
KN	June 08	1:100 @ A1 1:200 @ A3
Job number	Drawing number	Revision
05070	15-01_204	N

FOR CONTINUATION
 PLEASE SEE DWG 15-01_004