


NOTES
 DO NOT SCALE FROM THIS DRAWING.
 DIMENSIONS TO BE CHECKED ON SITE.
 ALL OMISSIONS AND DISCREPANCIES TO BE REPORTED TO THE ARCHITECT IMMEDIATELY.
 DRAWINGS BASED ON SURVEY INFORMATION BY MICHAEL GALLIE AND PARTNERS.

KEY PLAN

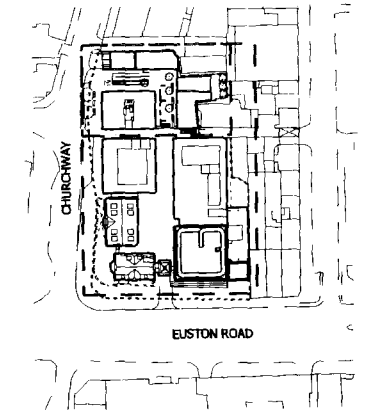

Issued for Information	31/03/09	MPO	K
Issued for Information	18/12/08	DB	J
Issued for Joinery Tender	19/09/08	MPO	H
Issued For Metalwork Tender	13/06/08	MPO	G
Issued For Tender	22/02/08	MPO	F
Issued for Information	11/01/08	MPO	E
Issued for stage E	01/11/07	MPO	D
Amended for Stage D	24/07/07	MPO	C
Issued for Stage D	13/07/07	MPO	B
Issued for planning	02/07/07	MPO	A
	Date	Check	Rev


SQUIRE AND PARTNERS

77 Wiclrow Street London WC1X 9JY
 Tel 020 7278 5555 Fax 020 7239 0495
 email@squireandpartners.com
 www.squireandpartners.com

Project
UNISON HQ
 Euston Road, North Site
 London NW1
 Drawing
Seventh Floor
 Residential Accommodation

Drawn	Date	Scale
KN	June 08	1:100 @ A1 1:200 @ A3
Job number	Drawing number	Revision
05070	15-01_209	K

Original Drawing Size A1
 G

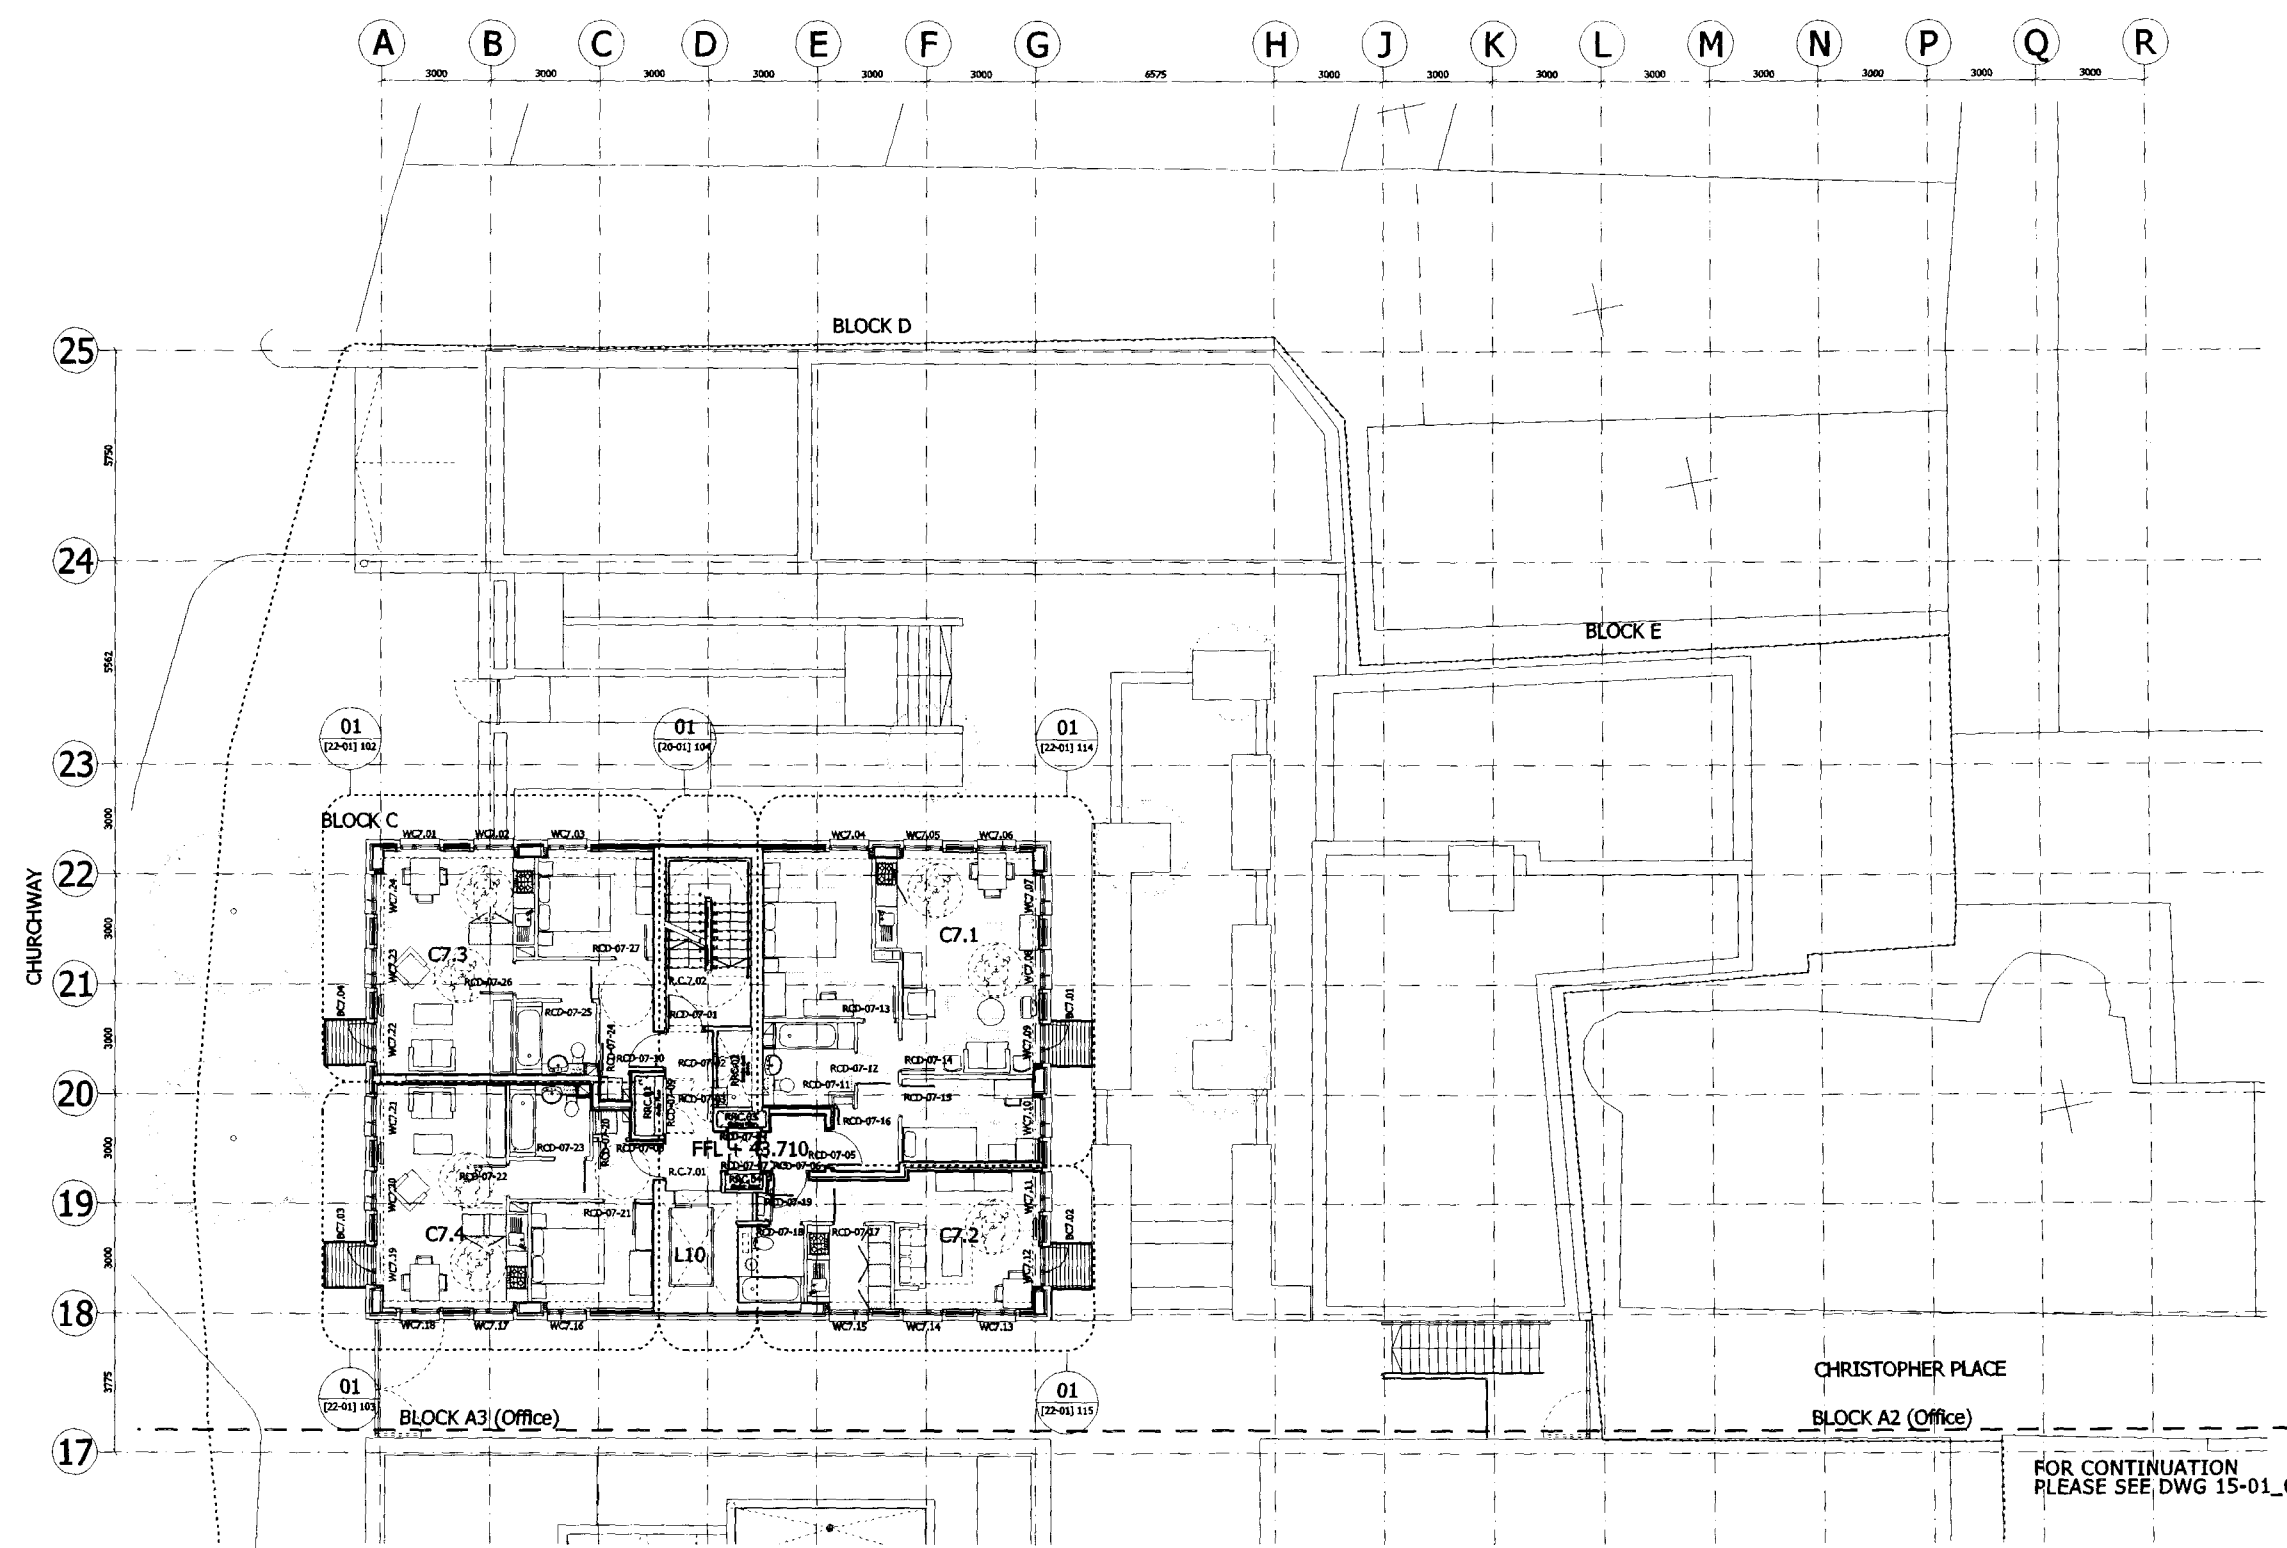

FOR CONTINUATION
 PLEASE SEE DWG 15-01_009