


NOTES
 DO NOT SCALE FROM THIS DRAWING.
 DIMENSIONS TO BE CHECKED ON SITE.
 ALL OMISSIONS AND DISCREPANCIES TO BE REPORTED TO THE ARCHITECT IMMEDIATELY.
 DRAWINGS BASED ON SURVEY INFORMATION BY MICHAEL GALLIE AND PARTNERS.

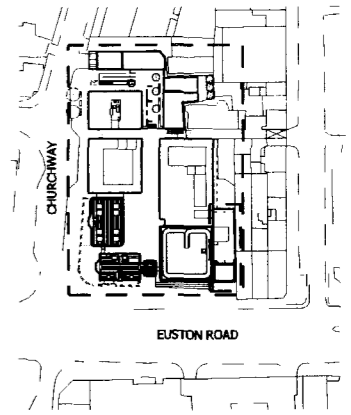

NOTE:
 FOR EXTERNAL WORKS SEE DRAWING [90-01]001

Issued for Information	31/03/09	MPo	N
Issued For Tender	16/01/09	DB	M
Issued for Information	17/12/08	DB	L
Revision to External Envelope Only	08/10/08	DB	K
Issued for Joinery Tender	19/09/08	MPo	J
Issued for Information	28/08/08	MPo	H
Issued for Metalwork Tender	13/06/08	DB	G
Issued For Tender	22/02/08	MPo	F
Issued for Information	11/01/08	MPo	E
Issued for Stage E	01/11/07	MPo	D
Thesheet Changed	27/07/07	MPo	C
Issued for Stage D	13/07/07	MPo	B
Issued for Planning	02/07/07	MPo	A
	Date	Check	Rev

SQUIRE AND PARTNERS


77 Wicklow Street London WC1X 9JY
 Tel 020 7278 5555 Fax 020 7239 0495
 email@squireandpartners.com
 www.squireandpartners.com

Project
UNISON HQ
 Euston Road, North Site
 London NW1


Drawing
 Euston Road, North Site
 Residential Accommodation
 Ground and First Floor Block F

Drawn	Date	Scale
KN	July 07	1:100 @ A1 1:200 @ A3
Job number	Drawing number	Revision
05070	15-01_302	N

Original Drawing Size A1

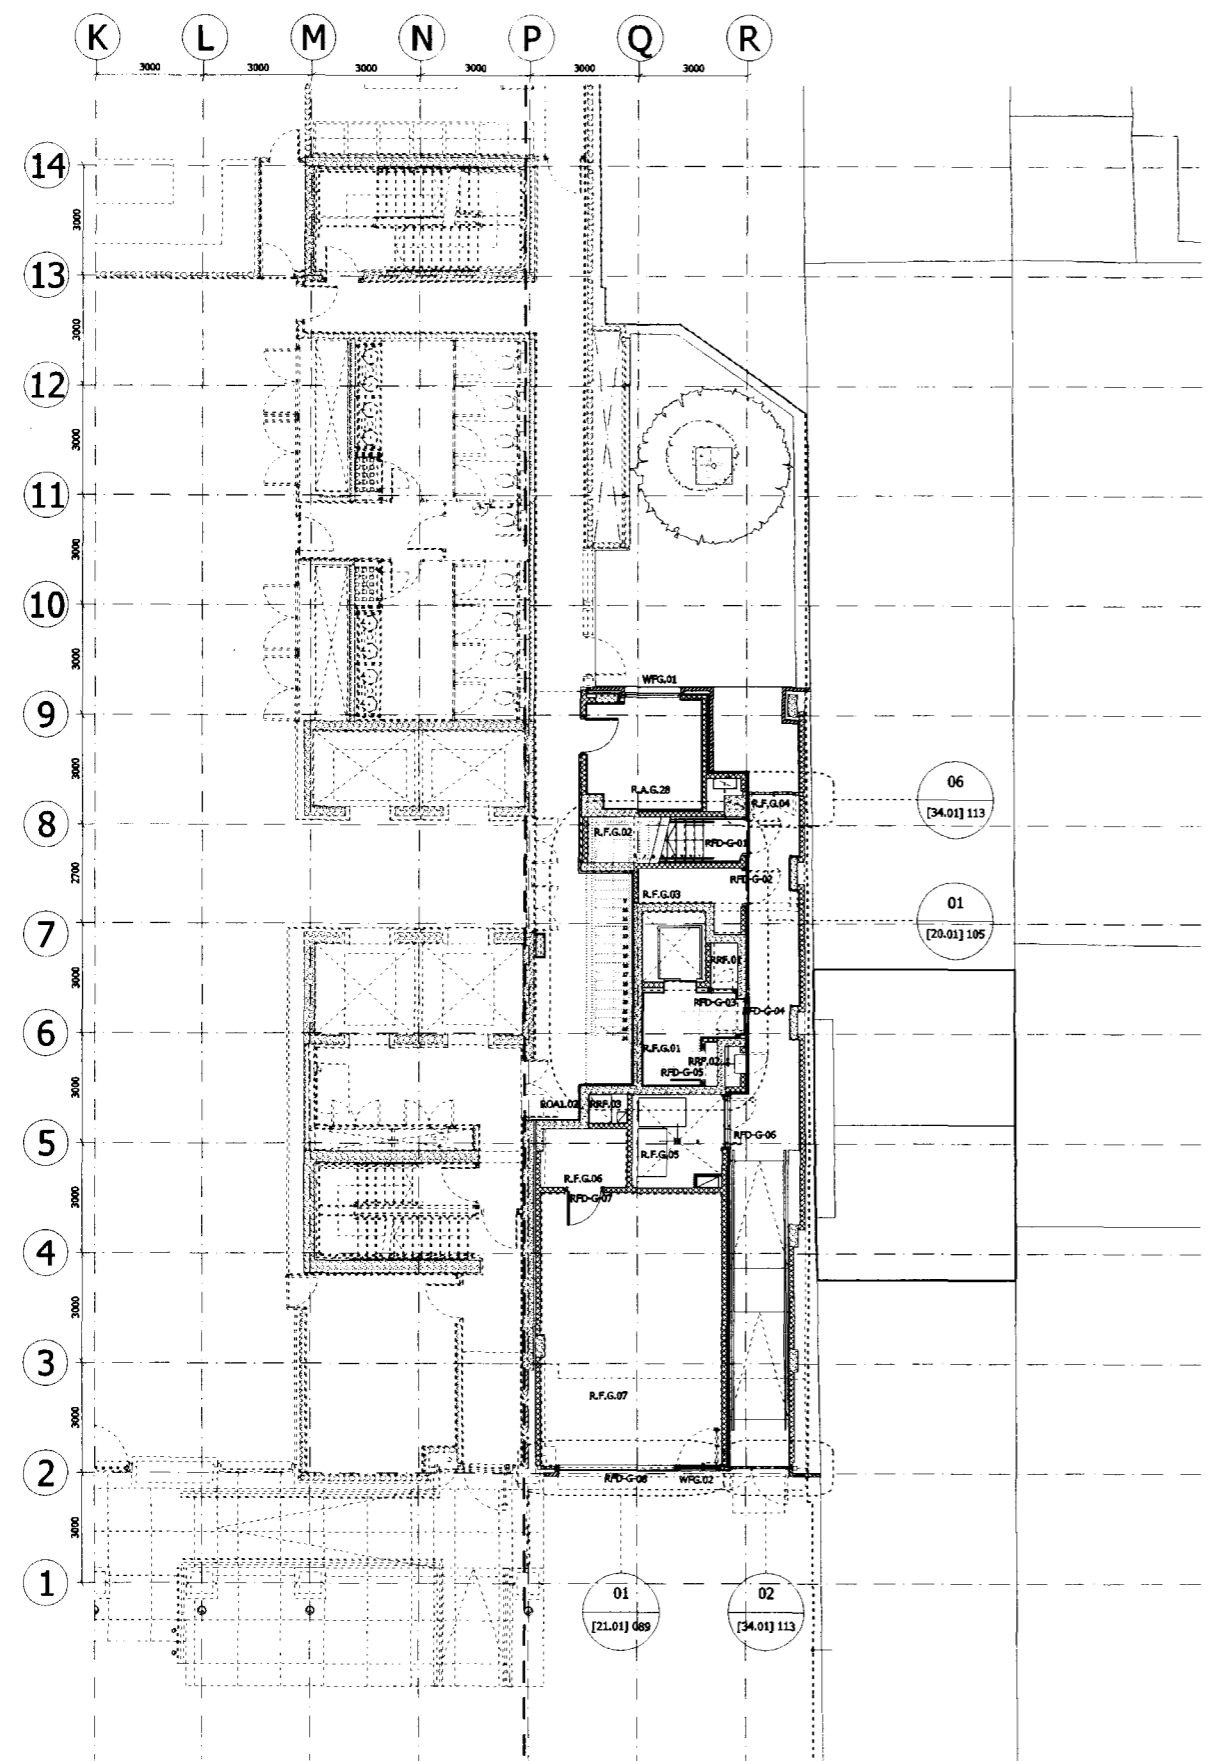

01 Ground Floor Block F
 05070_IV_Plan_BMF-01.dgn

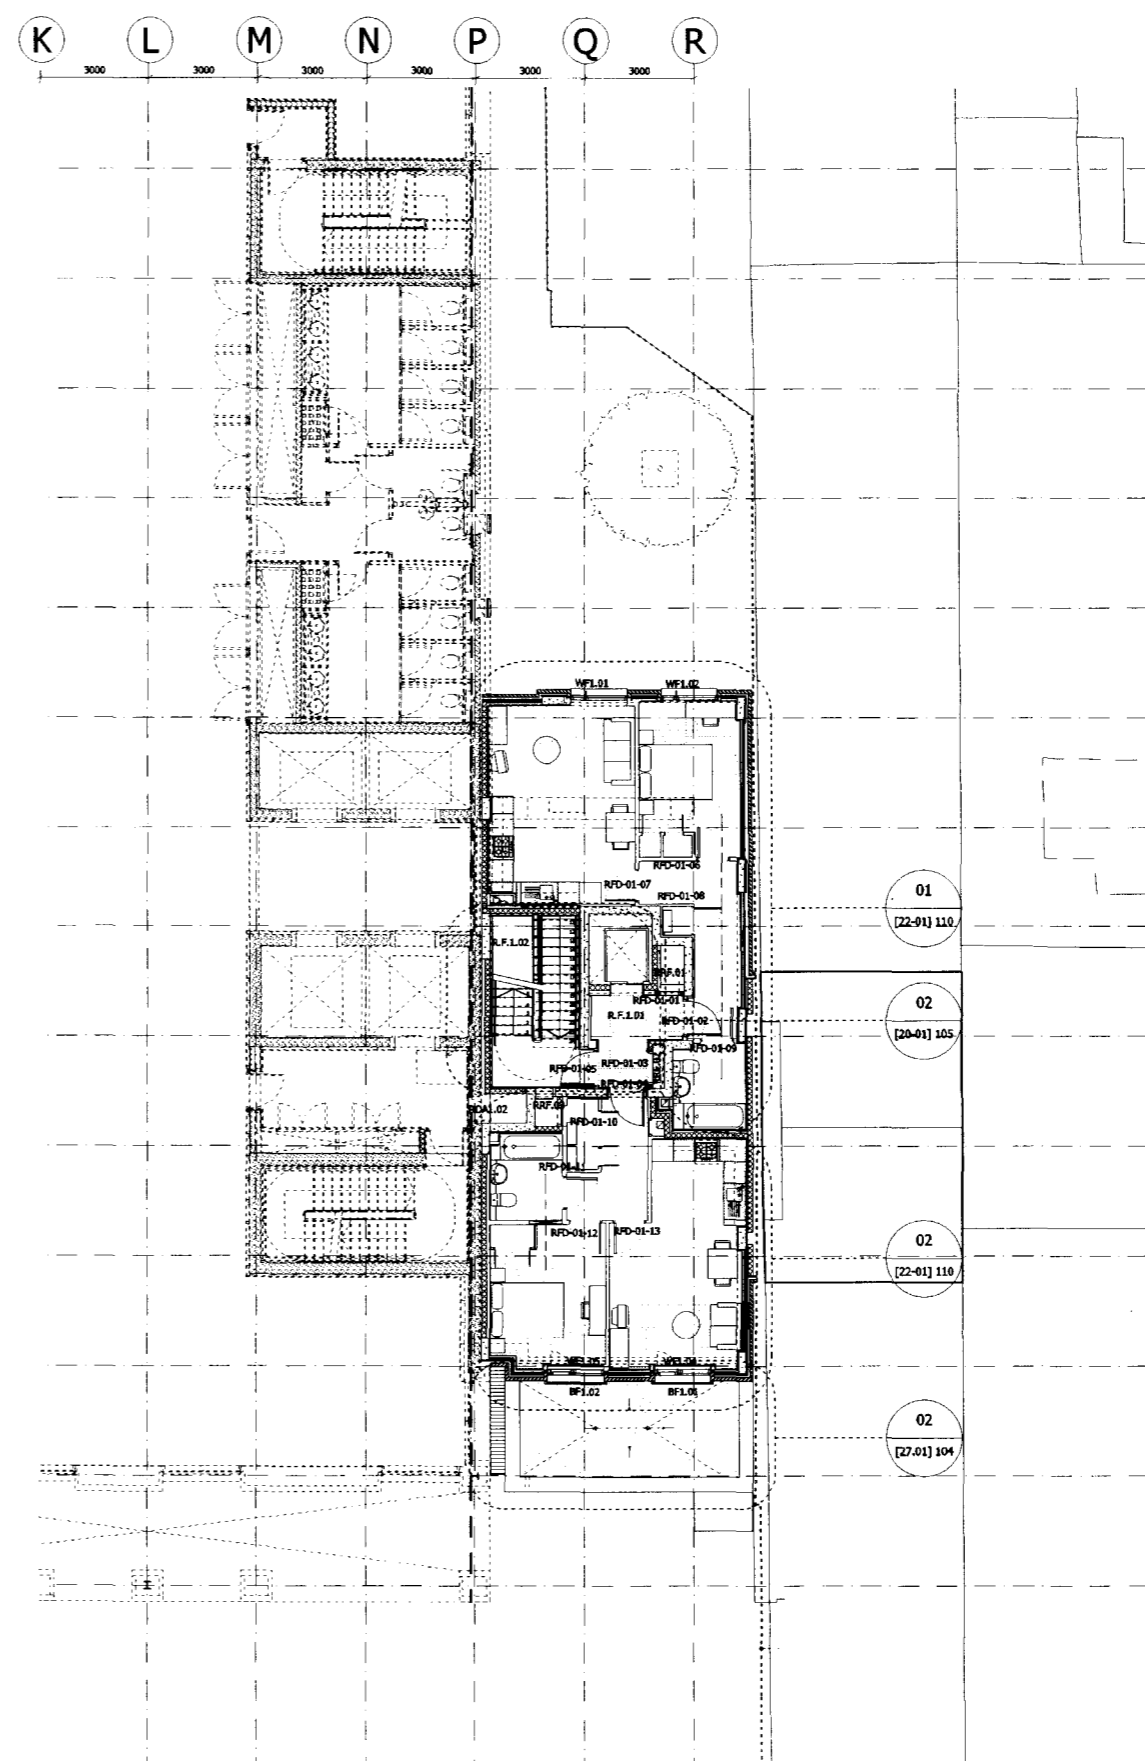

02 First Floor Block F
 05070_IV_Plan_BMF-01.dgn