


NOTES
 DO NOT SCALE FROM THIS DRAWING.
 DIMENSIONS TO BE CHECKED ON SITE.
 ALL OMISSIONS AND DISCREPANCIES TO BE REPORTED TO THE ARCHITECT IMMEDIATELY.
 DRAWINGS BASED ON SURVEY INFORMATION BY MICHAEL GALLIE AND PARTNERS.

KEY PLAN

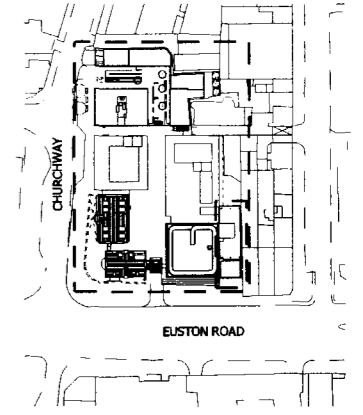

NOTE:
 FOR EXTERNAL WORKS SEE DRAWING [90-01]001

Issued for Information	31/03/09	MPo	M
Brickwork/Blockwork hatch clarified	16/01/09	DB	L
Issued for Information	17/12/08	DB	K
Revision to External Envelope Only	08/10/08	DB	J
Issued for Joinery Tender	19/09/08	MPo	H
Issued for Metalwork Tender	13/06/08	DB	G
Issued For Tender	22/02/08	MPo	F
Issued for Information	11/01/08	MPo	E
Issued for Stage E	01/11/07	MPo	D
Tilesheet Changed	27/07/07	MPo	C
Issued for Stage D	13/07/07	MPo	B
Issued for Planning	02/07/07	MPo	A
	Date	Check	Rev


SQUIRE AND PARTNERS

77 Wicklow Street London WC1X 9JY
 Tel 020 7278 5555 Fax 020 7239 0495
 email@squireandpartners.com
 www.squireandpartners.com


Project
 UNISON HQ
 Euston Road, North Site
 London NW1
 Drawing
 Euston Road, North Site
 Residential Accommodation
 Second and Third Floor Block F

Drawn	Date	Scale
KN	July 07	1:100 @ A1 1:200 @ A3
Job number	Drawing number	Revision
05070	15-01_303	M

Original Drawing Size A3

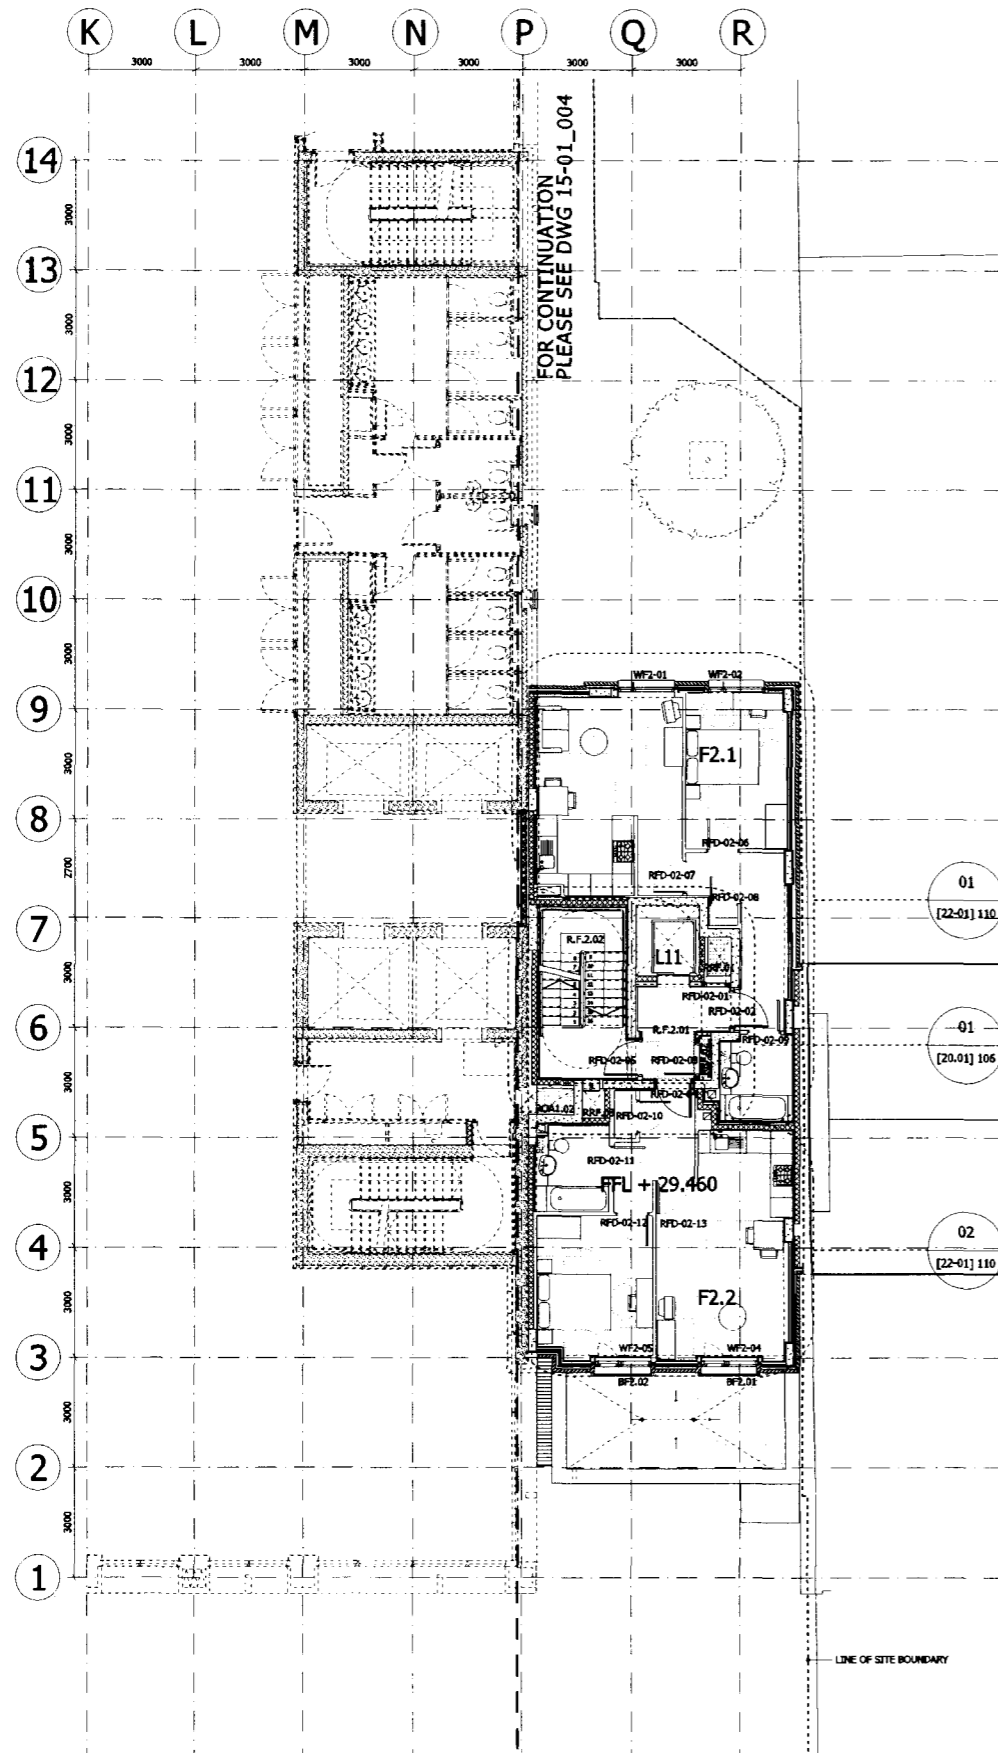

01 Second Floor Block F
 06070_IW_Plan_BKF-02_01.dgn

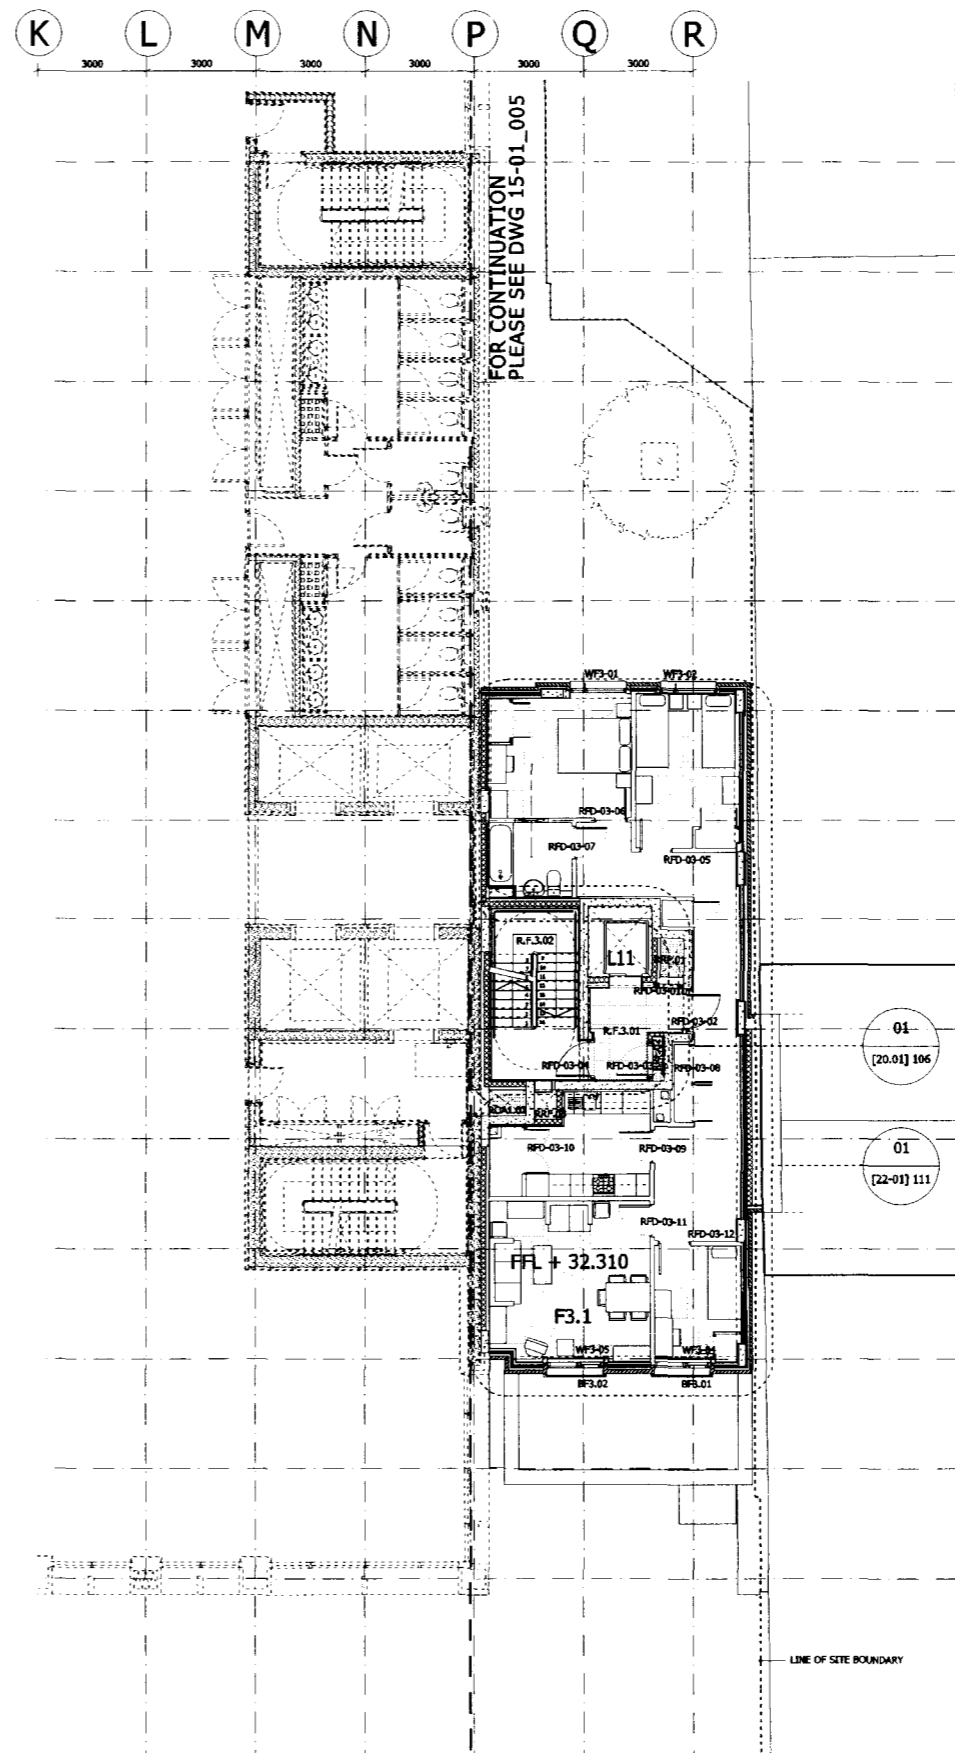

02 Third Floor Block F
 06070_IW_Plan_BKF-03-04_01.dgn