



NOTES
 DO NOT SCALE FROM THIS DRAWING.
 DIMENSIONS TO BE CHECKED ON SITE.
 ALL OMISSIONS AND DISCREPANCIES TO BE REPORTED TO THE ARCHITECT IMMEDIATELY.
 DRAWINGS BASED ON SURVEY INFORMATION BY MICHAEL GALLIE AND PARTNERS.


KEY PLAN

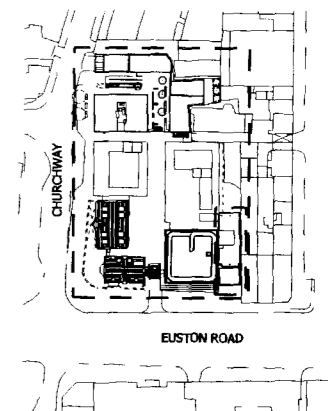

NOTE:
 FOR EXTERNAL WORKS SEE DRAWING [90-01]001

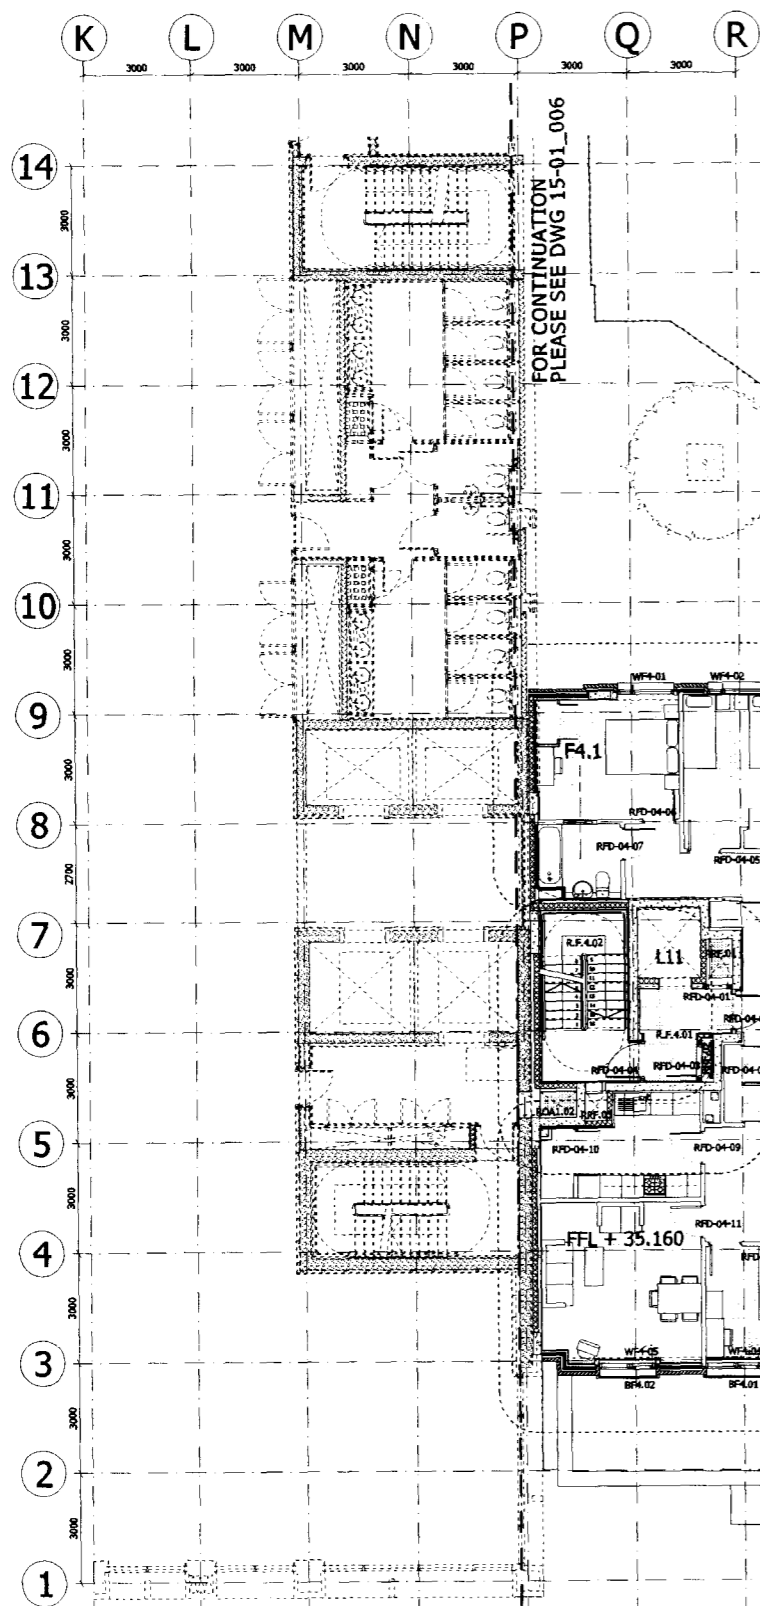

01 Fourth Floor Block F
 06070_IW_Plan_BB-F-04_01.dgn

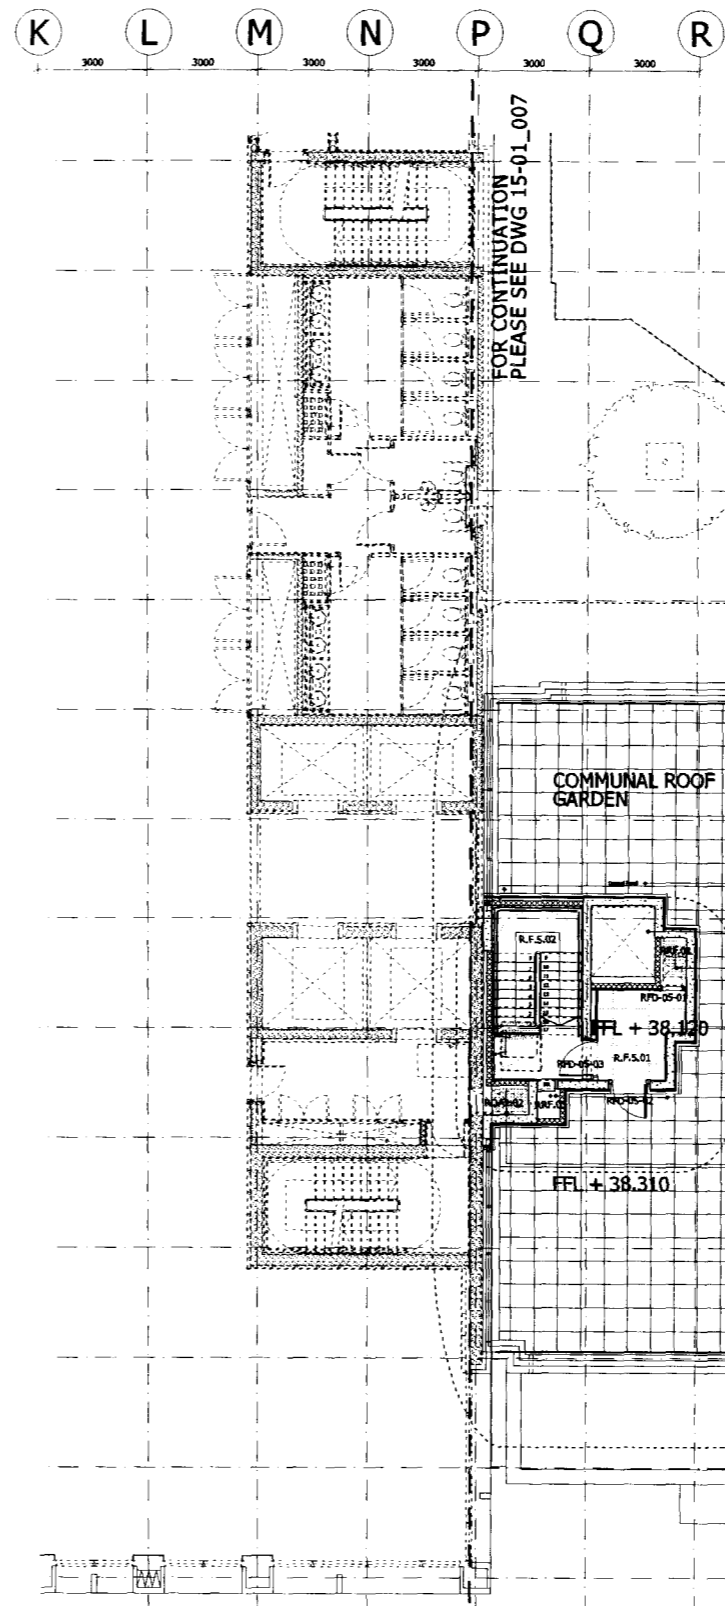

02 Fifth Floor Block F
 06070_IW_Plan_BB-F-05_01.dgn

Date	Check	Rev
31/03/09	MPo	M
16/01/09	DB	L
17/12/08	DB	K
08/10/08	DB	J
19/09/08	MPo	H
13/06/08	DB	G
22/02/08	MPo	F
11/01/08	MPo	E
01/11/07	MPo	D
27/07/07	MPo	C
13/07/07	MPo	B
02/07/07	MPo	A

SQUIRE AND PARTNERS

77 Wicklow Street London WC1X 9JY
 Tel 020 7278 5555 Fax 020 7239 0495
 email@squireandpartners.com
 www.squireandpartners.com

Project
 UNISON HQ
 Euston Road, North Site
 London NW1

Drawing
 Euston Road, North Site
 Residential Accommodation
 Fourth and Fifth Floor Block F

Drawn	Date	Scale
KN	July 07	1:100 @ A1 1:200 @ A3
Job number	Drawing number	Revision
05070	15-01_304	M

Original Drawing Size A1