
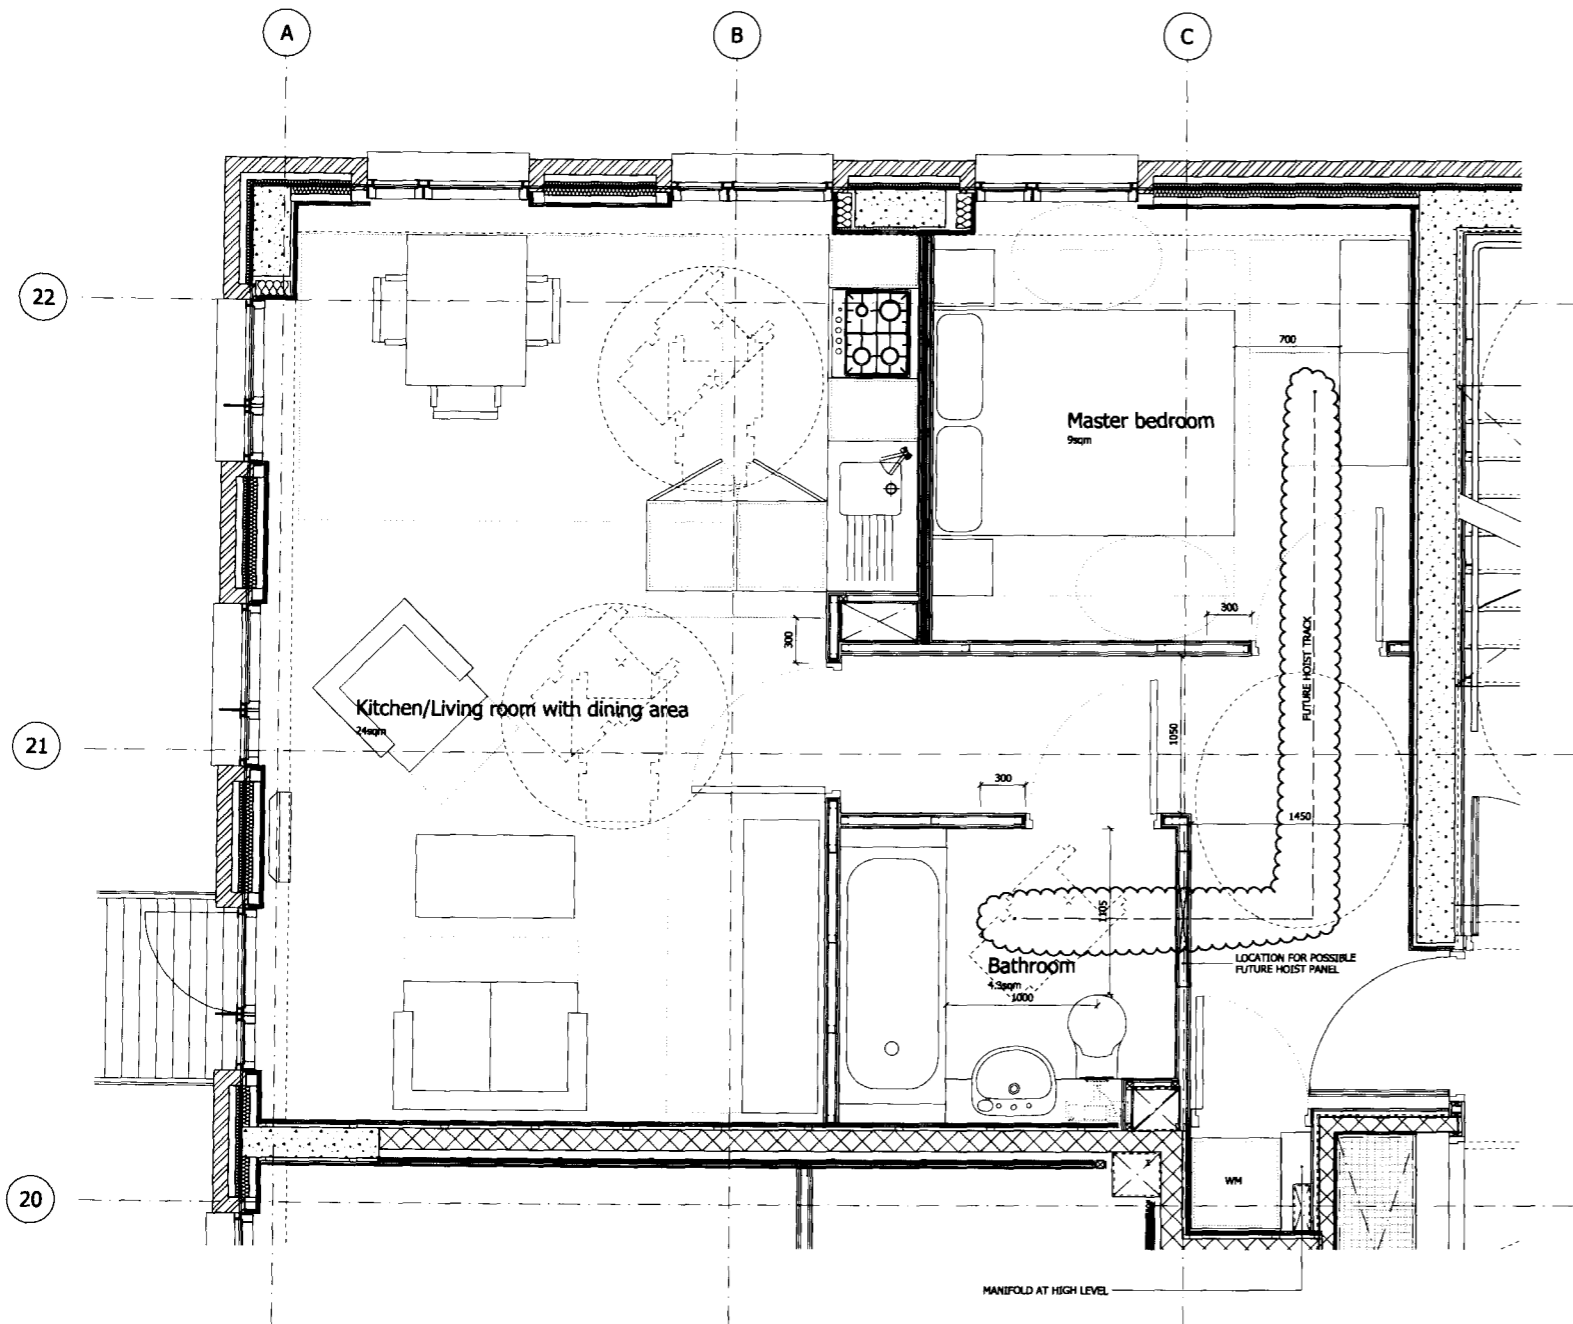


NOTES
 DO NOT SCALE FROM THIS DRAWING.
 DIMENSIONS TO BE CHECKED ON SITE.
 ALL OMISSIONS AND DISCREPANCIES TO BE REPORTED TO THE ARCHITECT IMMEDIATELY.

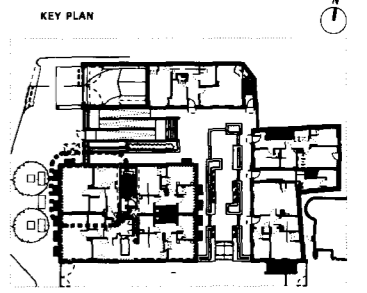

01 Apartment Layout
 05070_IW_Plan_B1C-02_01.dgn

1 Bedroom Apartment/2 Persons
 NIA - 47m²

Issued for	Date	Check	Rev
Issued for Lifetime Homes	02/04/09	DB	E
Issued for Tender	16/01/09	DB	D
Issued for Information	19/11/08	DB	C
Issued for Information Only	22/01/08	MPo	B
Issued for Stage D	13/07/07	MPo	A

SQUIRE AND PARTNERS

77 Wicklow Street London WC1X 9JY
 Tel 020 7278 5555 Fax 020 7239 0495
 email@squireandpartners.com
 www.squireandpartners.com

Project
UNISON HQ
 Euston Road, North Site
 London NW1

Drawing
Proposed Residential: Private Layouts
 Block C, Type 3

Drawn	Date	Scale
NS	July 2007	1:25 @ A1 1:50 @ A3
Job number	Drawing number	Revision
05070	22-01_102	E