
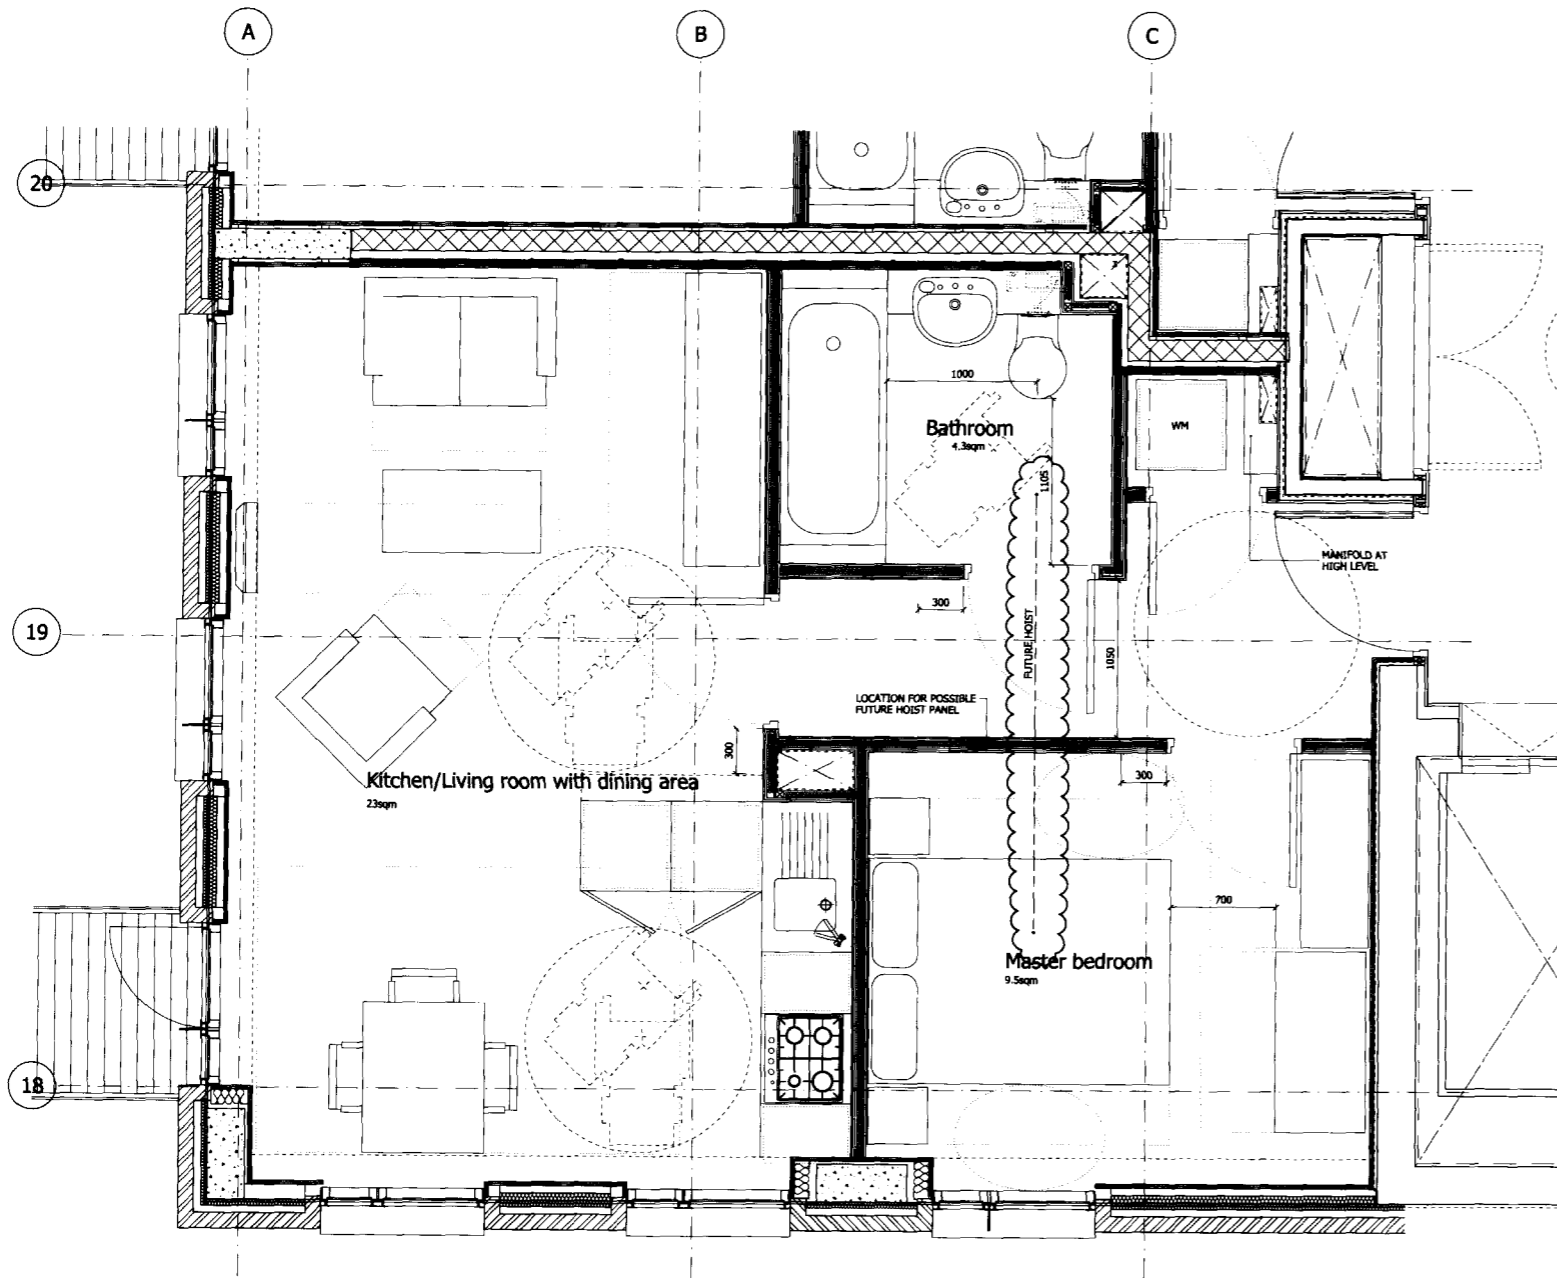


NOTES  
 DO NOT SCALE FROM THIS DRAWING.  
 DIMENSIONS TO BE CHECKED ON SITE.  
 ALL OMISSIONS AND DISCREPANCIES TO BE  
 REPORTED TO THE ARCHITECT IMMEDIATELY.

KEY PLAN

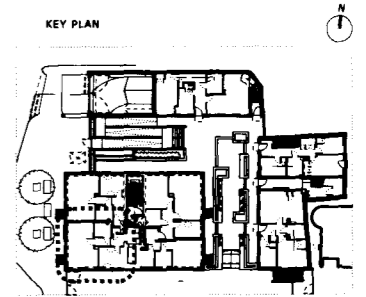

**01 Apartment Layout**  
 05070\_IW\_Plan\_081C-02\_01.dgn

Unit meets Lifetime Homes Standards  
 1 Bedroom Apartment/2 Persons  
 NIA - 45m<sup>2</sup>

Issued for Lifetime Homes	02/04/09	DB	E
Issued for Tender	16/01/09	DB	D
Issued for Information	19/11/08	DB	C
Issued for Information Only	22/01/08	MPO	B
Issued for Stage D	13/07/07	MPO	A
	Date	Check	Rev

**SQUIRE AND PARTNERS**

77 Wicklow Street London WC1X 9JY  
 Tel 020 7278 5555 Fax 020 7239 0495  
 email@squireandpartners.com  
 www.squireandpartners.com

Project  
**UNISON HQ**  
 Euston Road, North Site  
 London NW1

Drawing  
**Proposed Residential: Private Residences**  
 Block C, Type 4

Drawn	Date	Scale
NS	July 2007	1:25 @ A1 1:50 @ A3
Job number	Drawing number	Revision
05070	22-01_103	E

Original Drawing Size A1