


NOTES
DO NOT SCALE FROM THIS DRAWING.
DIMENSIONS TO BE CHECKED ON SITE.
ALL OMISSIONS AND DISCREPANCIES TO BE REPORTED TO THE ARCHITECT IMMEDIATELY.

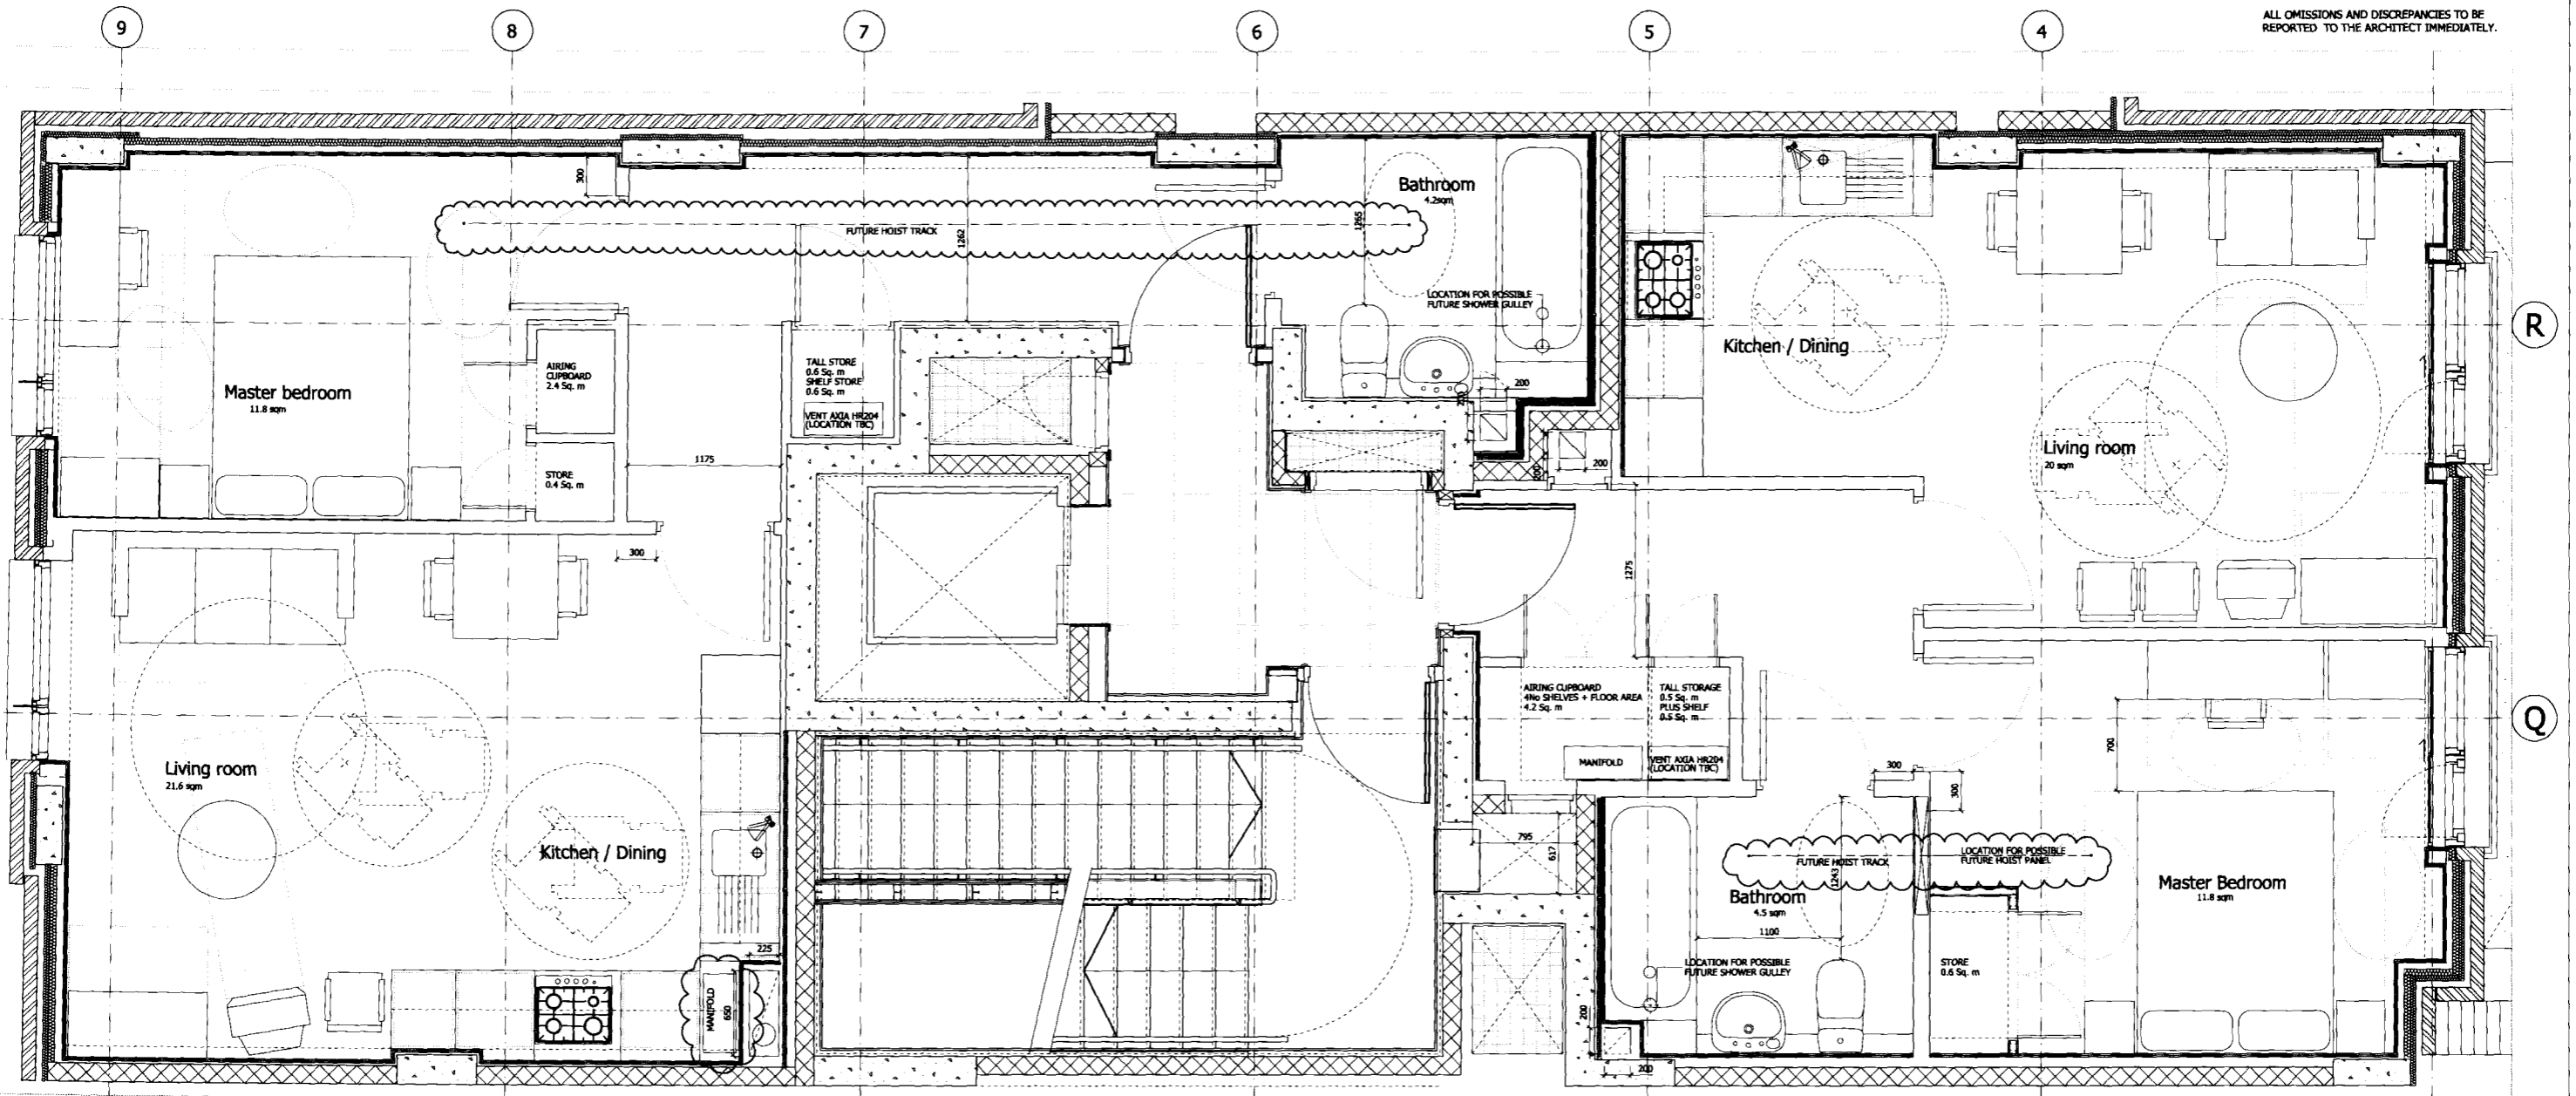


01 Apartment Layout - TYPE 1
05070_Tw_Plan_08F-01_01.dgn
1 Bedroom Apartment/2 Persons
NIA - 48m²

General Normal Storage including Airing Cupboard	3.4 m ²	(HQ1v4 min 1.5m ²)
Tall Storage	0.6 m ²	(HQ1v4 min 0.5m ²)
Kitchen Units Volume	2.4 m ³	(HQ1v4 min 1.5m ³)

02 Apartment Layout - TYPE 2
05070_Tw_Plan_08F-01_01.dgn
1 Bedroom Apartment/2 Persons
NIA - 45m²

General Normal Storage including Airing Cupboard	5.3 m ²	(HQ1v4 min 1.5m ²)
Tall Storage	0.6 m ²	(HQ1v4 min 0.5m ²)
Kitchen Units Volume	2.2 m ³	(HQ1v4 min 1.5m ³)

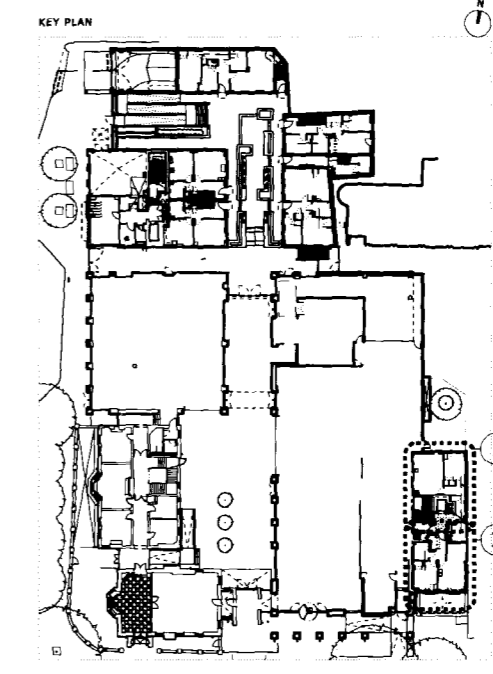

Date	Check	Rev
02/04/09	DB	J
31/03/09	DB	H
17/02/09	MPo	F
12/02/09	DB	G
30/01/09	DB	E
16/01/09	DB	D
06/11/08	DB	C
22/01/08	MPo	B
13/07/07	MPo	A

SQUIRE AND PARTNERS

77 Wicklow Street London WC1X 9JY
Tel 020 7278 5555 Fax 020 7239 0495
email@squireandpartners.com
www.squireandpartners.com

Project UNISON HQ Euston Road, North Site London NW1		
Drawing Proposed Residential: Affordable Layouts Block F Types 1 and 2 (F1.1 and F1.2) Affordable Rented		
Drawn KN	Date July 2007	Scale 1:25 @ A1 1:50 @ A3
Job number 05070	Drawing number 22-01_110	Revision J

Original Drawing Size A1