


NOTES
DO NOT SCALE FROM THIS DRAWING.
DIMENSIONS TO BE CHECKED ON SITE.
ALL OMISSIONS AND DISCREPANCIES TO BE REPORTED TO THE ARCHITECT IMMEDIATELY.

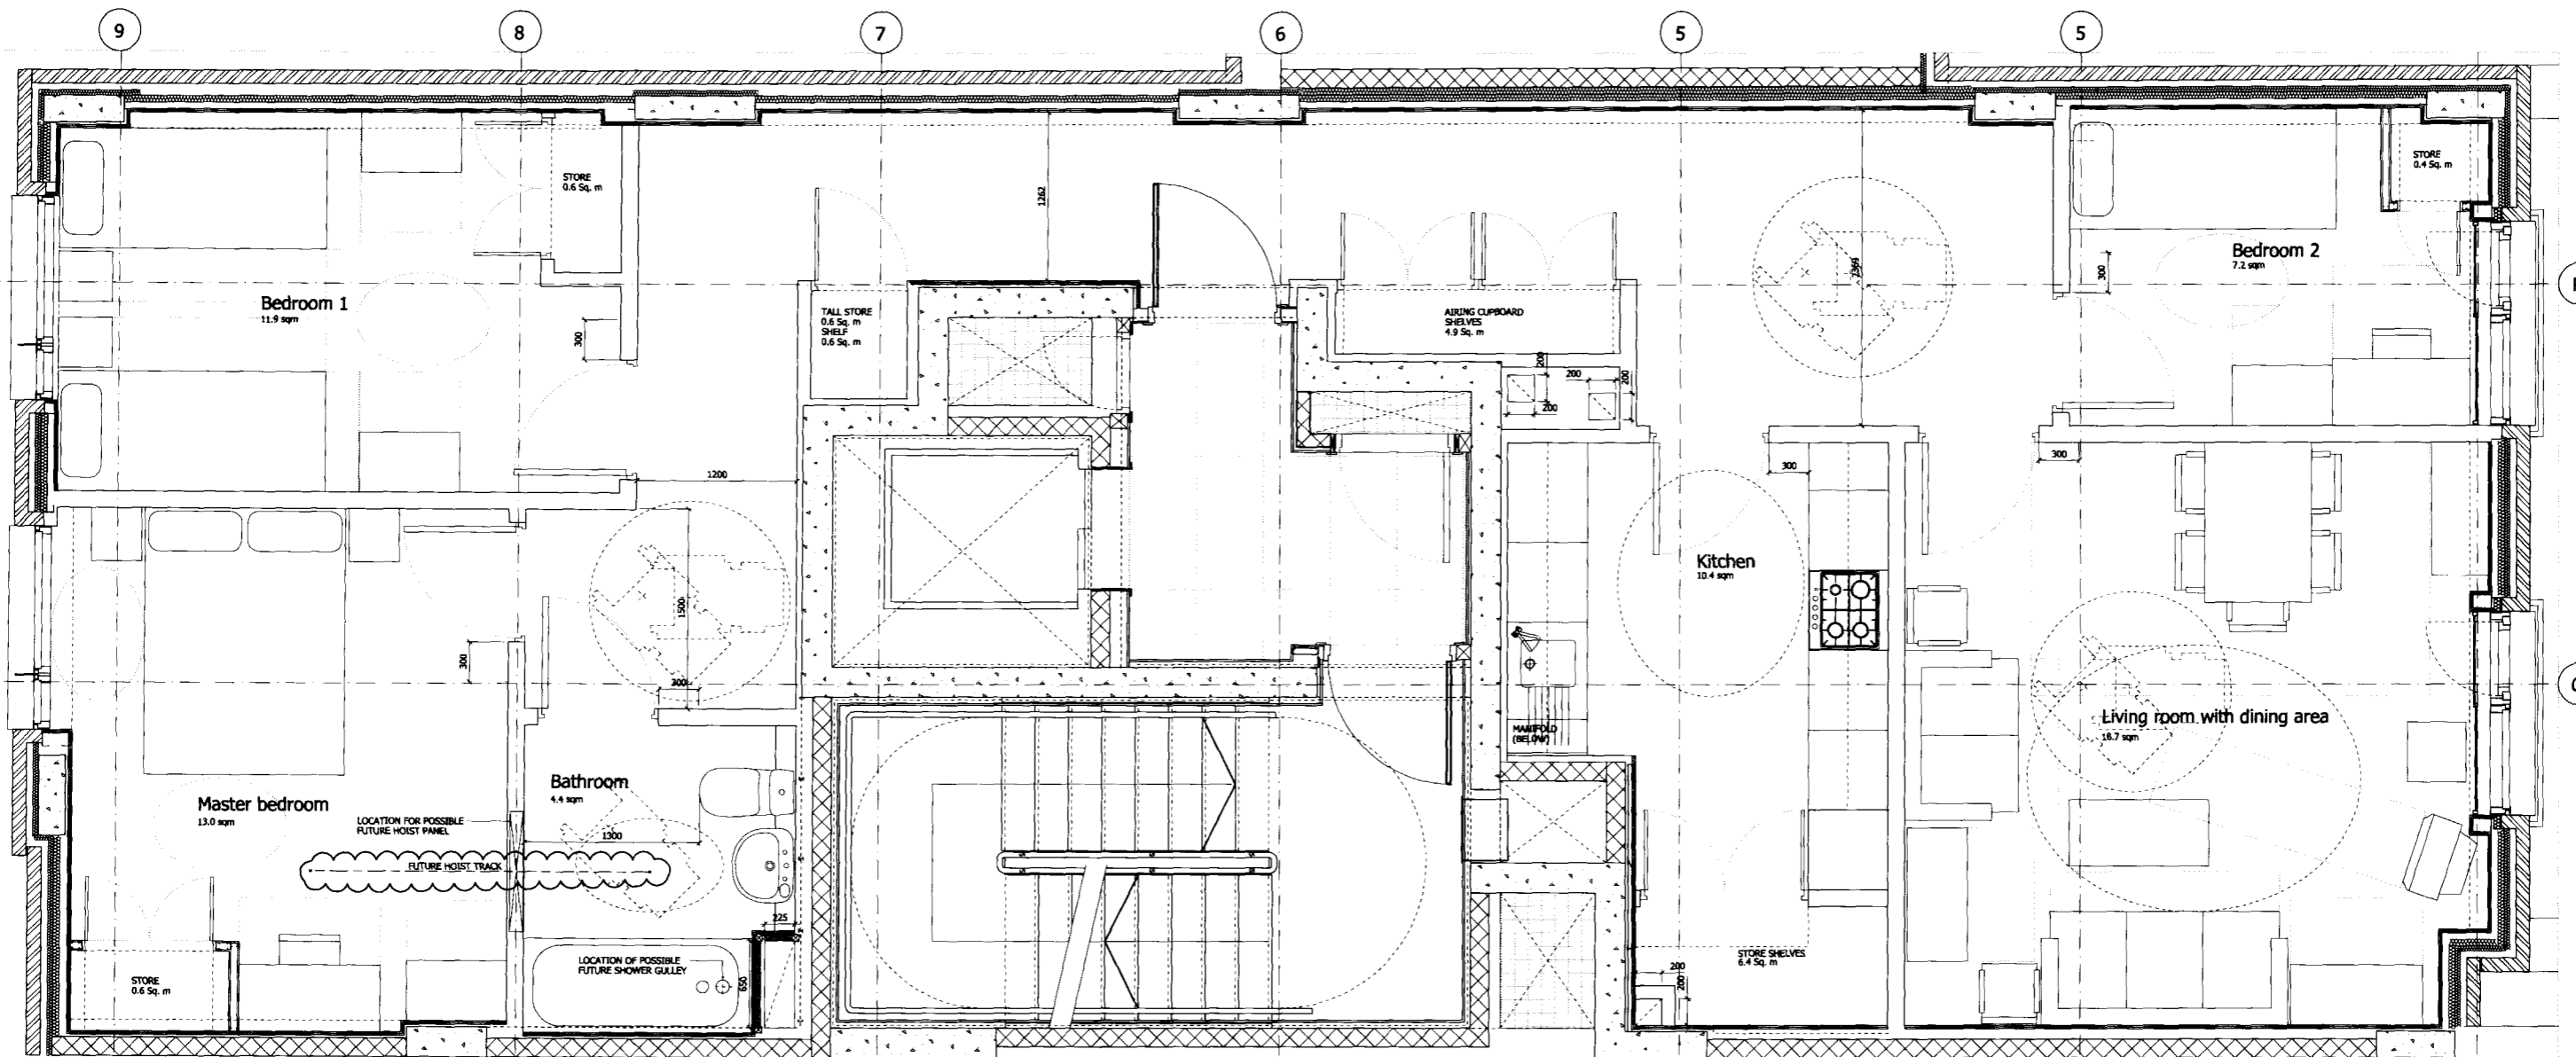


01 Apartment Layout
05070_111_Plan_0807-04_01.dgn

3 Bedroom Apartment/5 Persons
NIA - 91m²

General Normal Storage and Airing Cupboard	13.5m ² (HQtv# min 3.75m ³)
Tall Storage	0.6m ² (HQtv# min 0.5m ³)
Kitchen Units Volume	3.1m ³ (HQtv# min 2.2m ³)

KEY PLAN

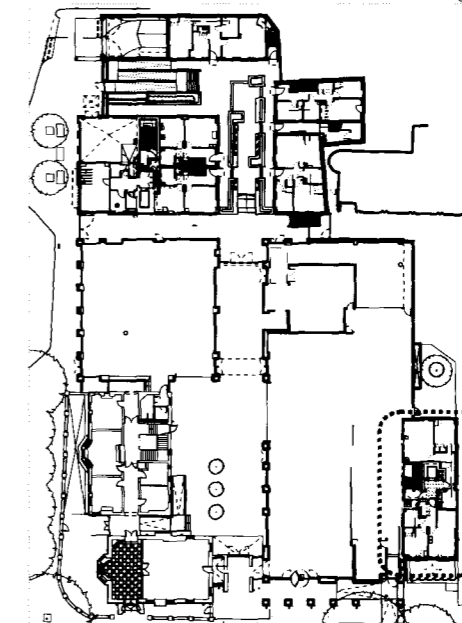

Issued for Information	31/03/09	DB	J
Issued for Information	17/02/09	MPo	G
Revised Layouts and Bathrooms	12/02/09	DB	F
Final submitted design (over model)	30/01/09	DB	F
Model for Workload/Volume/Trade	26/01/09	DB	D
Model for Information	04/01/09	DB	C
Model for Information Only	23/10/08	DB	A
Model for Stage 2	13/01/07	DB	A

SQUIRE AND PARTNERS

77 Wicklow Street London WC1X 9JY
Tel: 020 7278 5555 Fax: 020 7239 0495
email: @squireandpartners.com
www.squireandpartners.com

Project
UNISON HQ
Euston Road, North Site
London NW1

Drawing
Proposed Residential: Affordable Residences
Block F, Type 3
(E3.1) Affordable Rented

Drawn	Date	Scale
NS	July 2007	1:25 @ A1 1:50 @ A3
Job number	Drawing number	Revision
05070	22-01_111	J

Original Drawing Size A1