
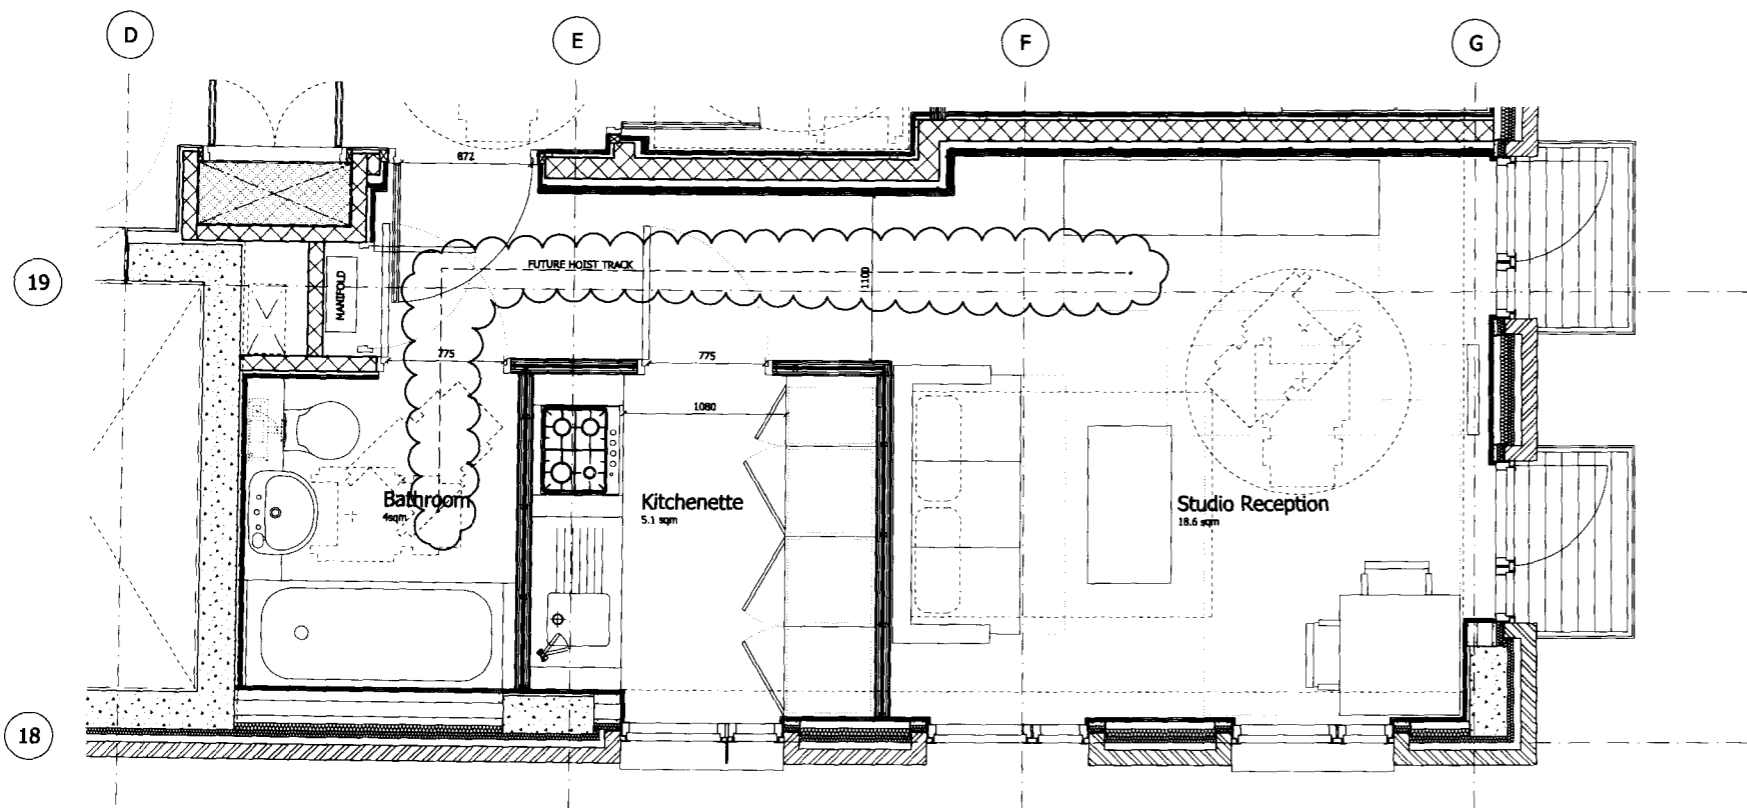


NOTES
 DO NOT SCALE FROM THIS DRAWING.
 DIMENSIONS TO BE CHECKED ON SITE.
 ALL OMISSIONS AND DISCREPANCIES TO BE REPORTED TO THE ARCHITECT IMMEDIATELY.

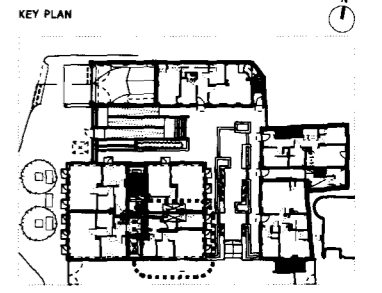

01 Apartment Layout
 05070_fw_Plan_BMC-01_01.dgn

Studio Apartment/2 Persons
 NIA - 29m²

Issued for Lifetime Homes	02/04/09	DB	D
Issued for Brickwork/Blockwork Tender	16/01/09	DB	C
Issued for Information	18/11/08	DB	B
Issued for Information Only	22/01/08	MPO	A
	Date	Check	Rev

SQUIRE AND PARTNERS

77 Wicklow Street London WC1X 9JY
 Tel: 020 7278 5555 Fax: 020 7239 0495
 email@squireandpartners.com
 www.squireandpartners.com

Project
UNISON HQ
 Euston Road, North Site
 London NW1

Drawing
Proposed Residential: Private Residences
 Block C, Type 6

Drawn	Date	Scale
NS	July 2007	1:25 @ A1 1:50 @ A3
Job number	Drawing number	Revision
05070	22-01_115	D

Original Drawing Size A1