
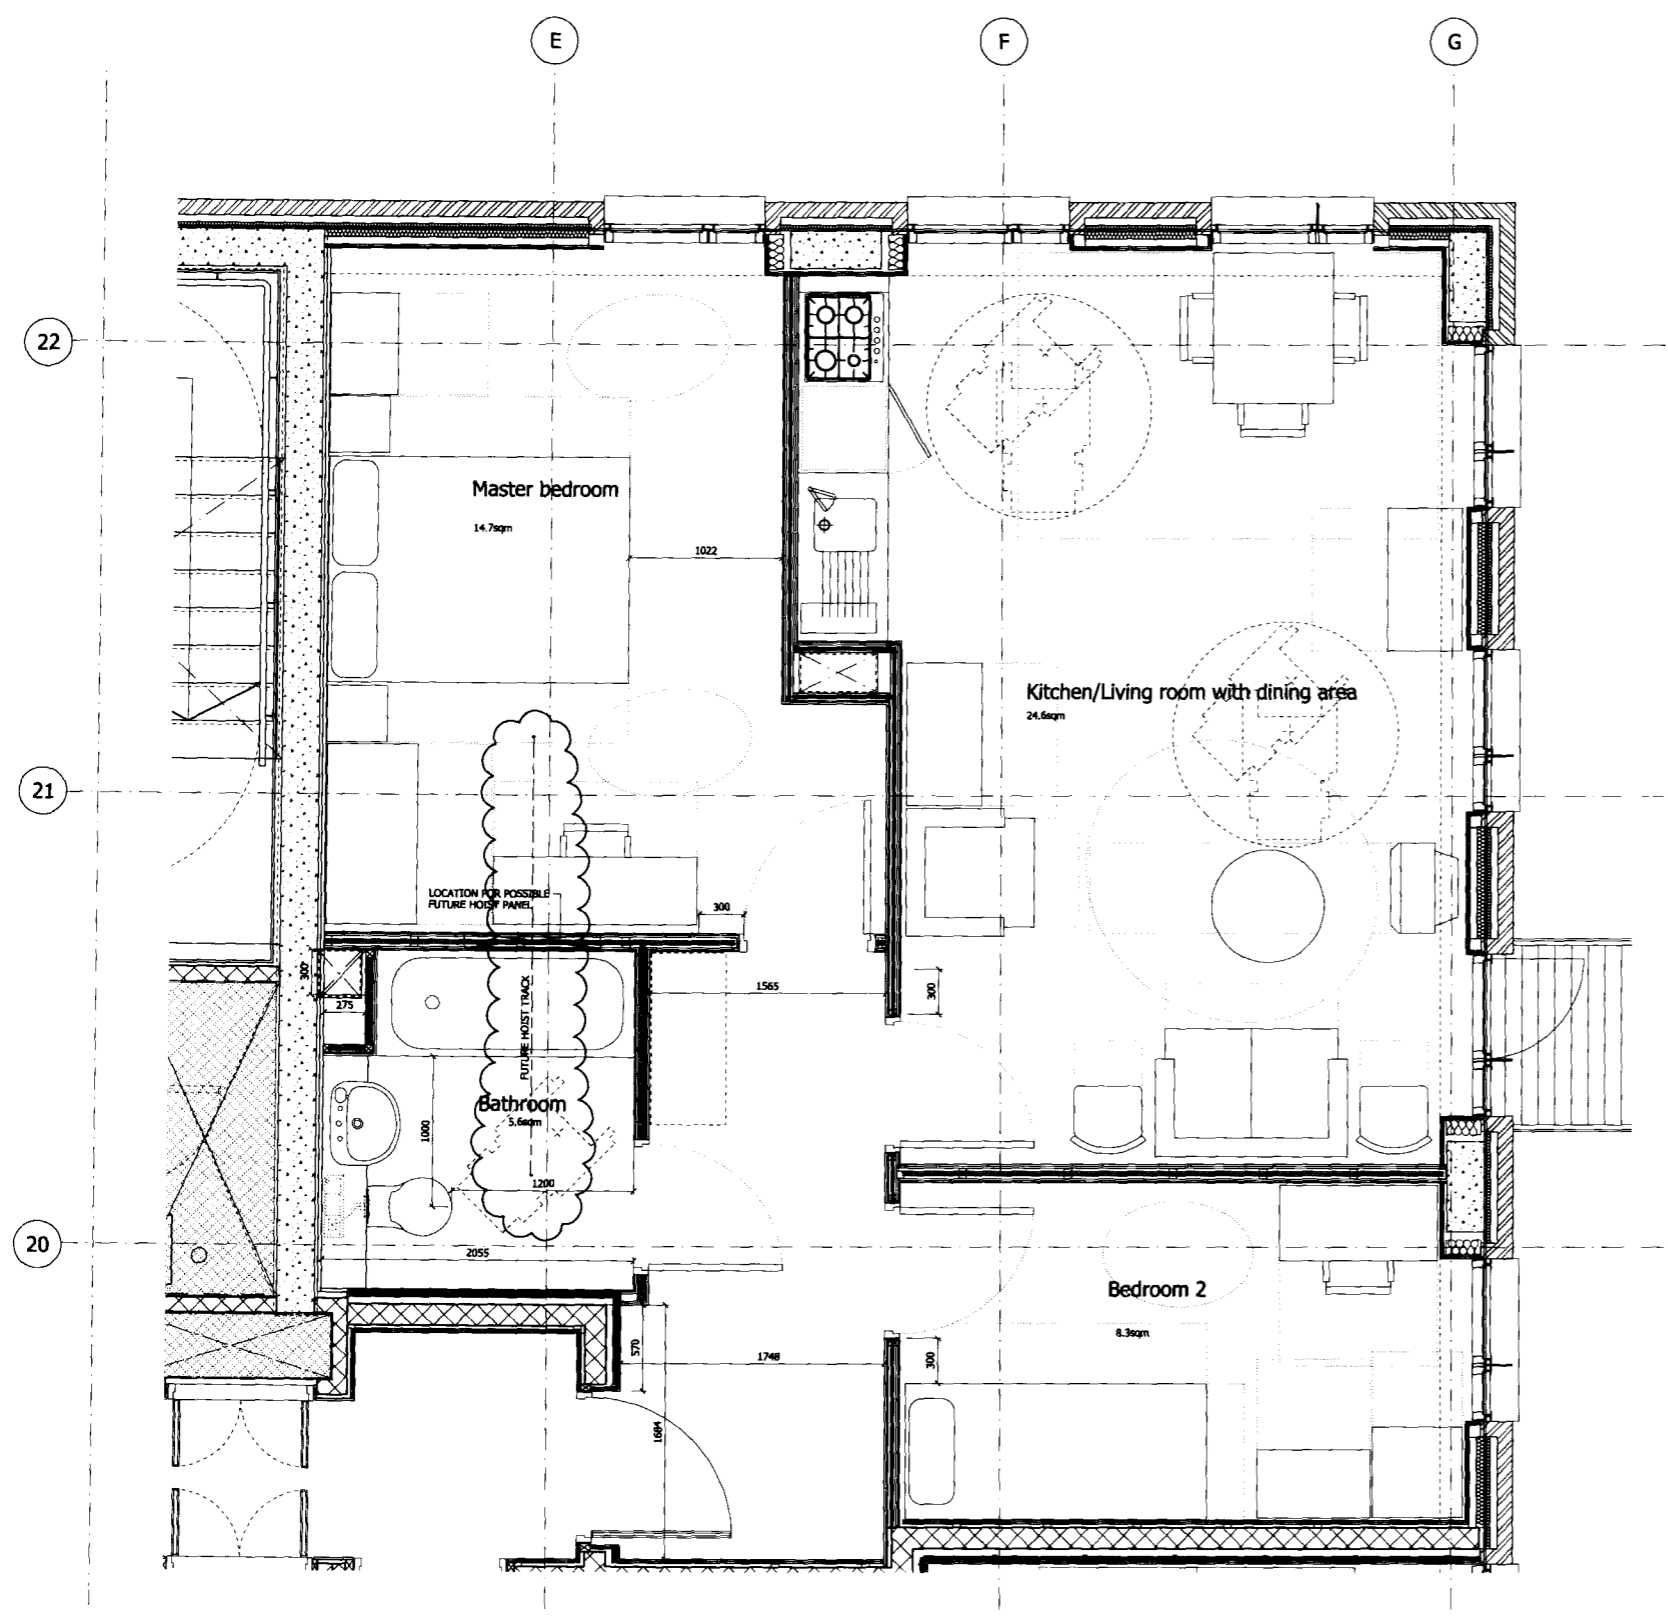


NOTES
 DO NOT SCALE FROM THIS DRAWING.
 DIMENSIONS TO BE CHECKED ON SITE.
 ALL OMISSIONS AND DISCREPANCIES TO BE
 REPORTED TO THE ARCHITECT IMMEDIATELY.

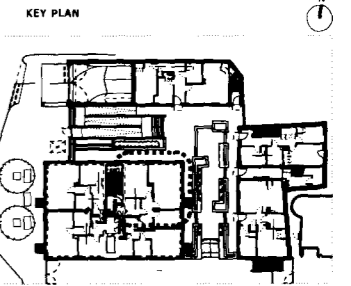

Issued for Lifetime Homes	02/04/09	DB	D
Issued for Brickwork/Blockwork Tender	16/01/09	DB	C
Issued for Information	16/12/08	DB	B
Issued for Information Only	17/11/08	MPo	A
	Date	Check	Rev

SQUIRE AND PARTNERS

77 Wicklow Street London WC1X 9JY
 Tel 020 7278 5555 Fax 020 7239 0495
 email@squireandpartners.com
 www.squireandpartners.com

Project
UNISON HQ
 Euston Road, North Site
 London NW1
 Drawing
 Proposed Residential: Private Residences
 Block C, Type 7

Drawn	Date	Scale
NS	Nov 2008	1:25 @ A1 1:50 @ A3
Job number	Drawing number	Revision
05070	22-01_116	D

Original Drawing Size A1

01 Apartment Layout
 05070_TW_Plan_BKC-01_01.dgn

Unit meets Lifetime Homes Standards and SDS
 2 Bedroom Apartment/3 Persons
 NIA - 59m²