
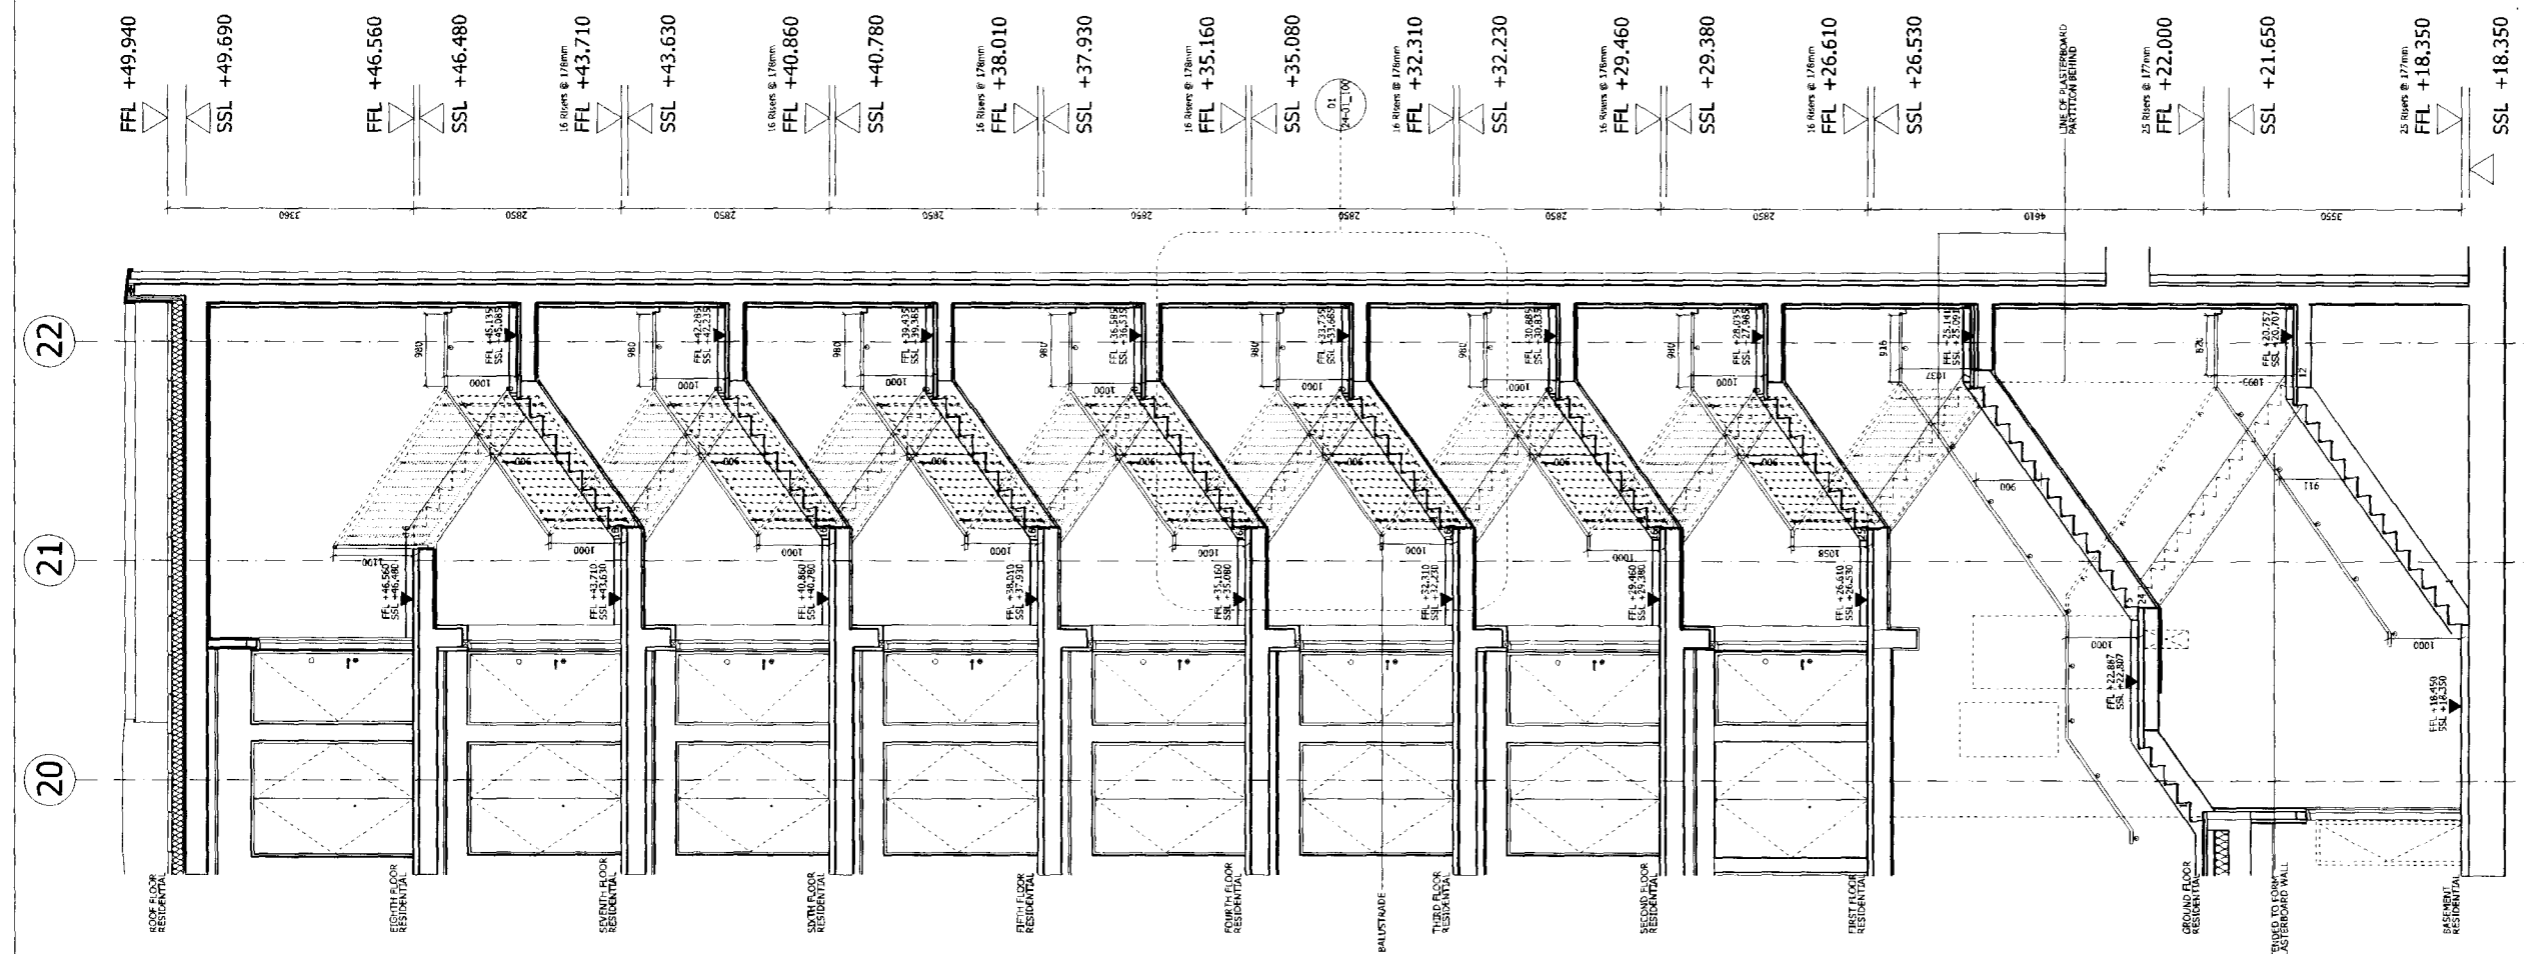


NOTES
 DO NOT SCALE FROM THIS DRAWING.
 DIMENSIONS TO BE CHECKED ON SITE.
 ALL OMISSIONS AND DISCREPANCIES TO BE REPORTED TO THE ARCHITECT IMMEDIATELY.
 DRAWINGS BASED ON SURVEY INFORMATION BY MICHAEL GALLIE AND PARTNERS.

KEY PLAN:

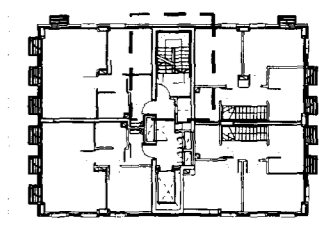

06 Block C Stair Section
 05070_JW_24W_24W_06.dwg

Date	Check	Rev
02/04/09	DB	E
13/06/08	DB	C
13/05/08	MPo	B
13/07/07	MPo	A

SQUIRE AND PARTNERS

77 Wicklow Street London WC1X 9JY
 Tel 020 7278 5555 Fax 020 7239 0495
 email@squireandpartners.com
 www.squireandpartners.com

Project
 EUSTON HQ
 Euston Road, North Site
 London NW1

Drawing
 Block C
 Stair Section and Plans
 Basement - Roof

Drawn	Date	Scale
KN	June 08	1:50 @ A1 1:100 @ A1
Job number	Drawing number	Revision
05070	24-01_007	E

Original Drawing Size A1
 B1

