



NOTES
 DO NOT SCALE FROM THIS DRAWING.
 DIMENSIONS TO BE CHECKED ON SITE.
 ALL OMISSIONS AND DISCREPANCIES TO BE REPORTED TO THE ARCHITECT IMMEDIATELY.
 DRAWINGS BASED ON SURVEY INFORMATION BY MICHAEL GALLIE AND PARTNERS.

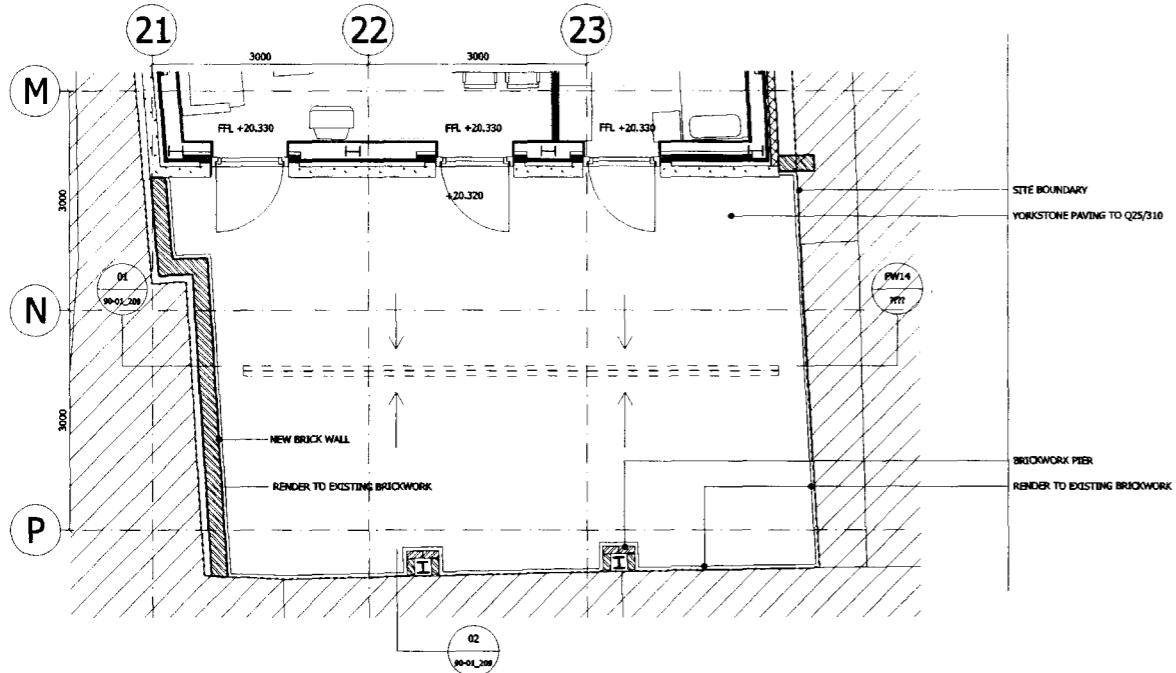

01 PLAN - BLOCK D REST. GARDEN
 05070_TW_Rest_Garden-BAS_01.dgn


KEY PLAN

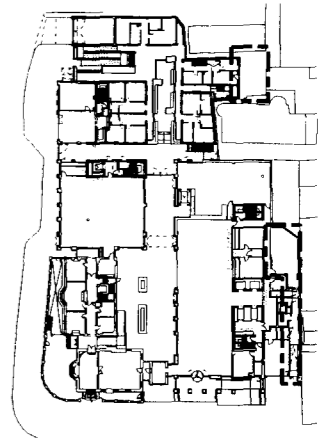

GENERAL NOTE
 REFER TO LANDSCAPE CONSULTANT DRAWINGS FOR PLANTING PLAN

LIGHTING KEY

(TYPE: ER2) INGROUND LUMINAIRE -REGA 8805

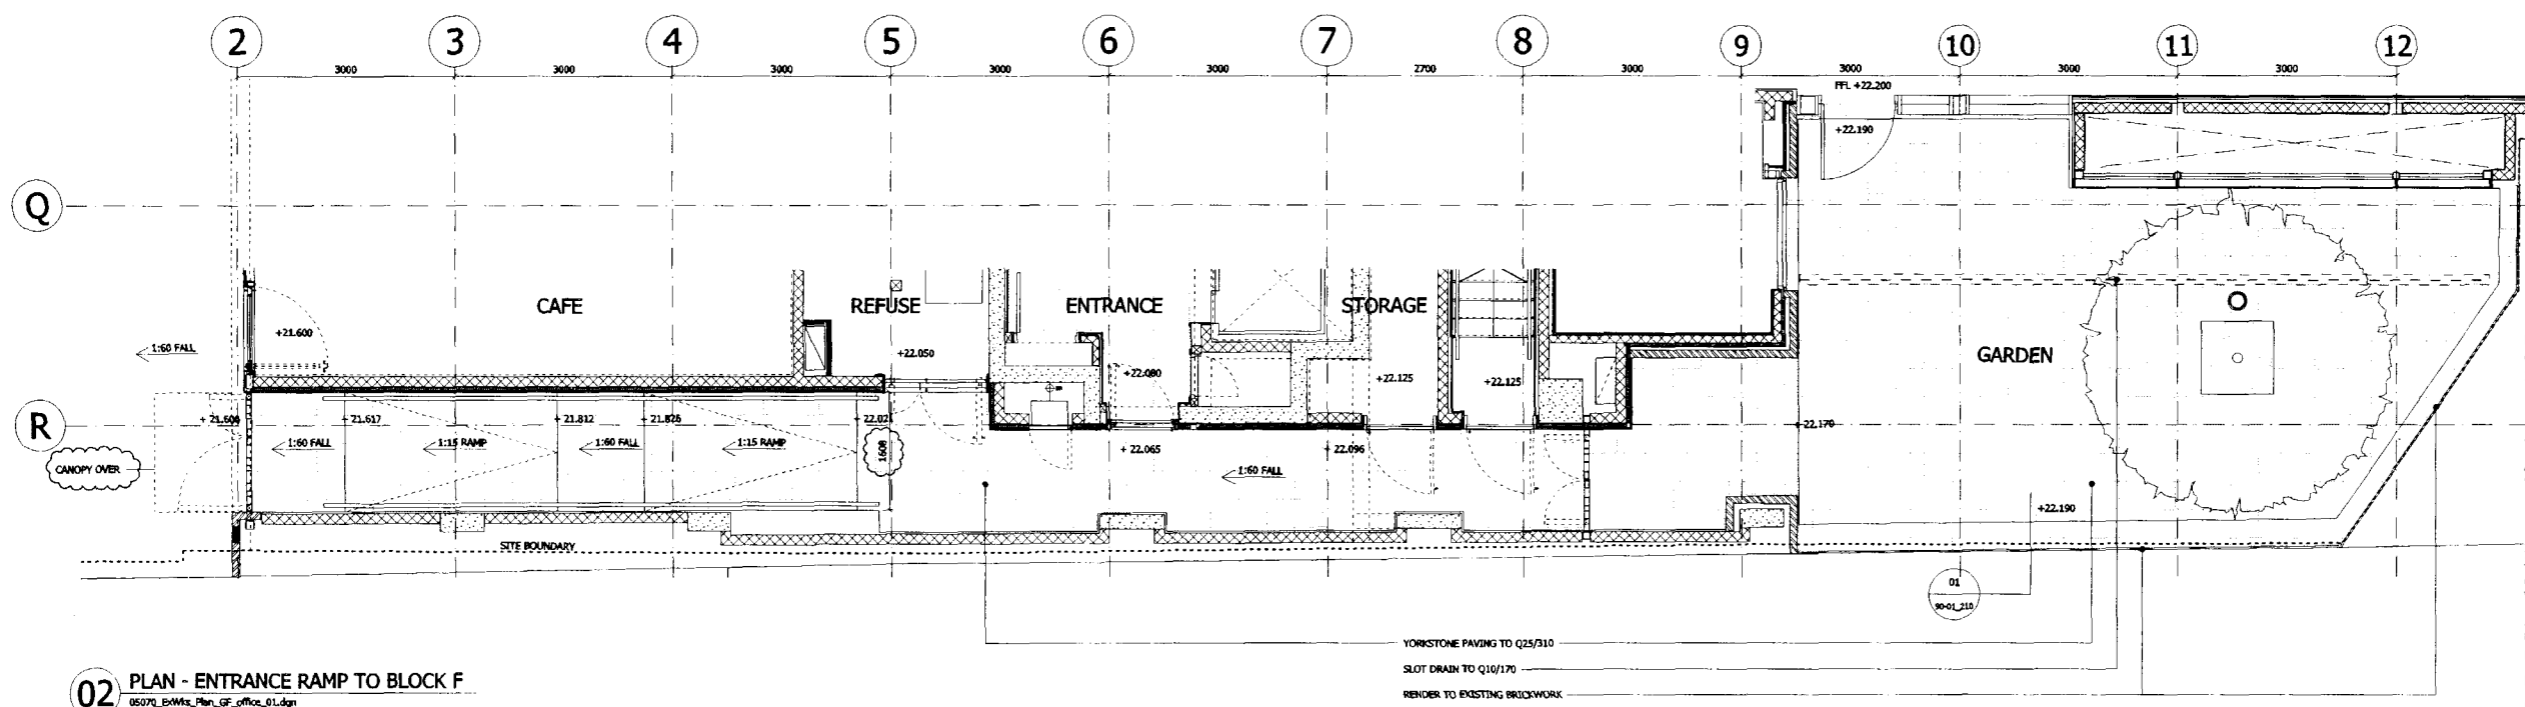

02 PLAN - ENTRANCE RAMP TO BLOCK F
 05070_BWMA_Plan_GF_office_01.dgn

Notes added for Lifetime Homes Condition 5 and 6	03/04/09	DB	C
Issued For External Works Tender	13/03/09	MPo	B
	11/12/08	MPo	A
		Data	Check
			Rev

SQUIRE AND PARTNERS

77 Wicklow Street London WC1X 9JY
 Tel 020 7278 5555 Fax 020 7239 0495
 email@squireandpartners.com
 www.squireandpartners.com

Project
 UNISON HQ
 Euston Road, North Site
 London NW1
 Drawing
 EXTERNAL WORKS
 BLOCK F ENTRANCE RAMP
 & BLOCK D REST. GARDEN

Drawn	Date	Scale
NT	30/08/2002	1:50
Job number	Drawing number	Revision
05070	90-01_112	C

Original Drawing Size A1