




NOTES  
 DO NOT SCALE FROM THIS DRAWING.  
 DIMENSIONS TO BE CHECKED ON SITE.  
 ALL OMISSIONS AND DISCREPANCIES TO BE REPORTED TO THE ARCHITECT IMMEDIATELY.  
 DRAWINGS BASED ON SURVEY INFORMATION BY MICHAEL GALLIE AND PARTNERS.

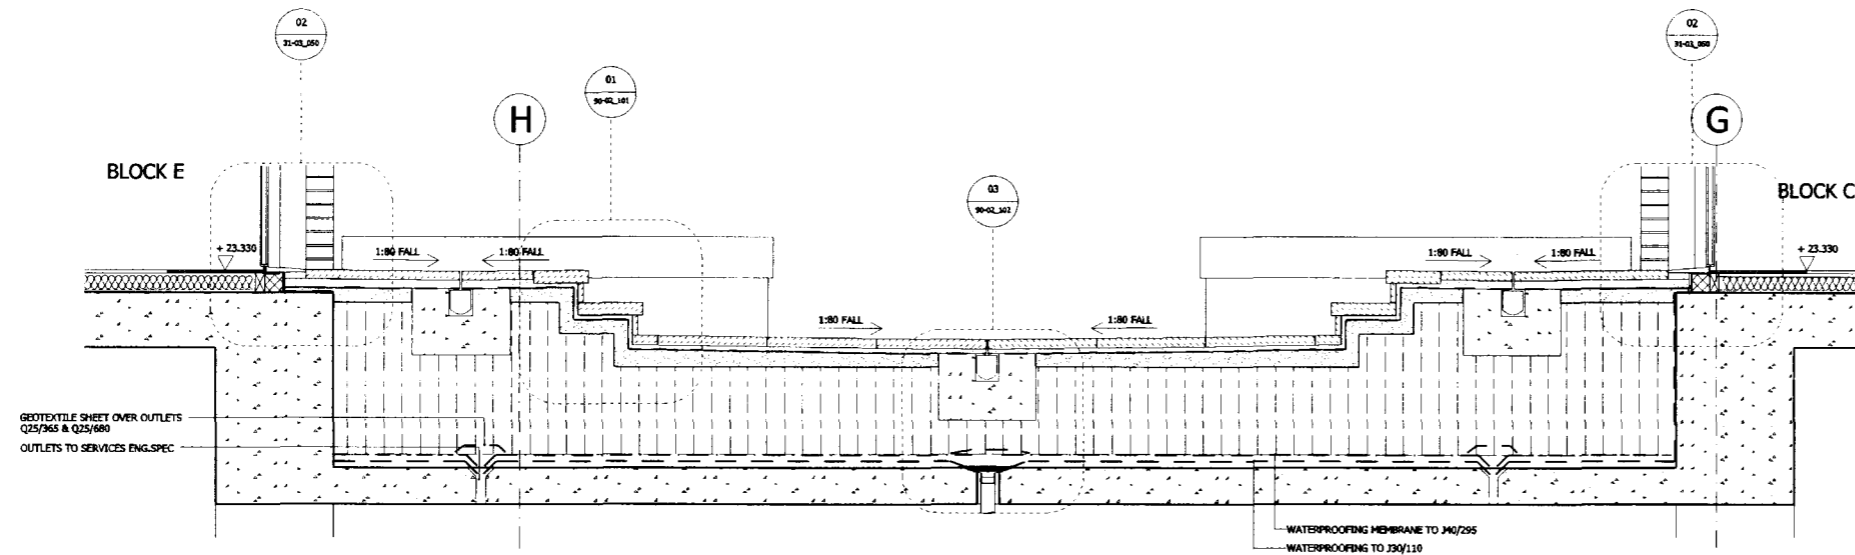

01 PODIUM SECTION - PODIUM STEPS  
 05070\_GA\_Sect\_WW\_01.dgn

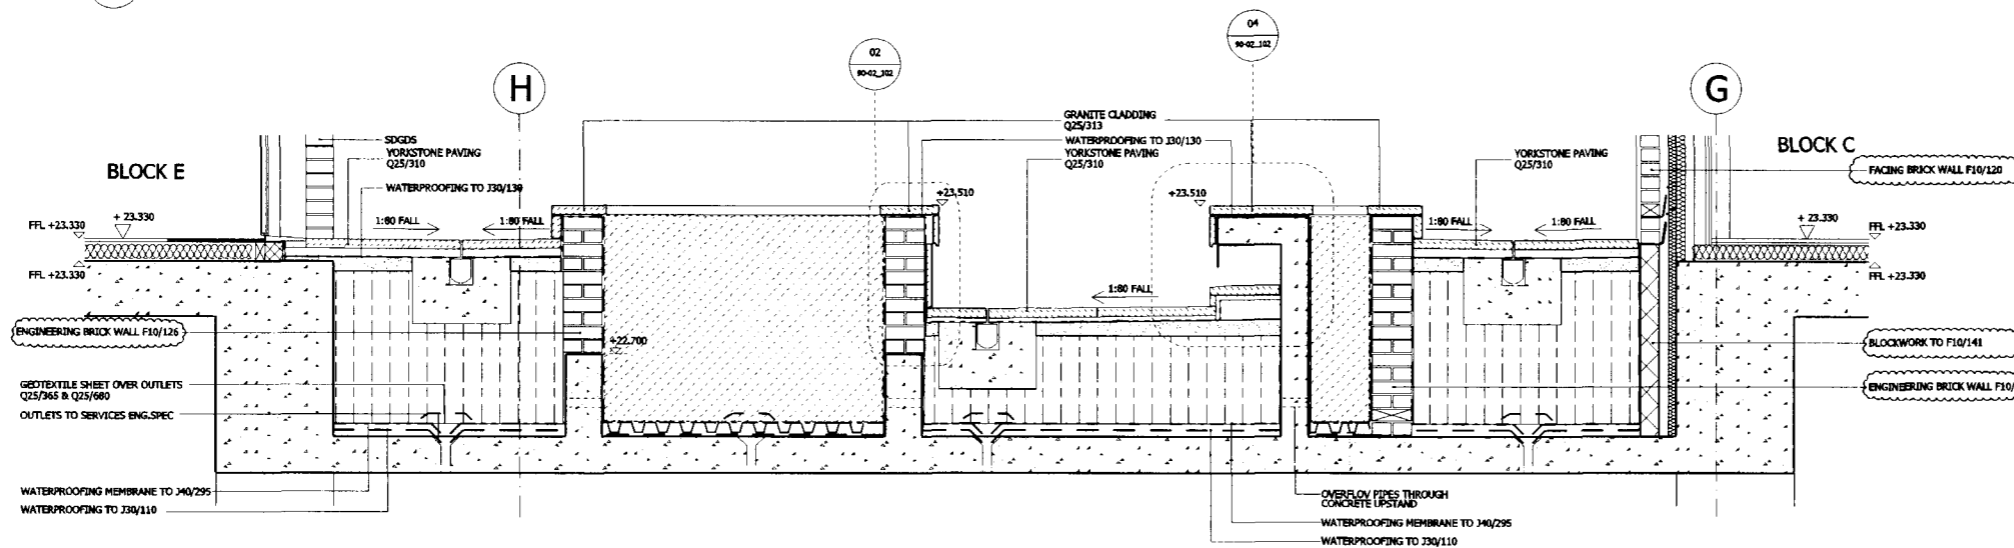

02 PODIUM SECTION - TREE PIT  
 05070\_GA\_Sect\_XC\_01.dgn

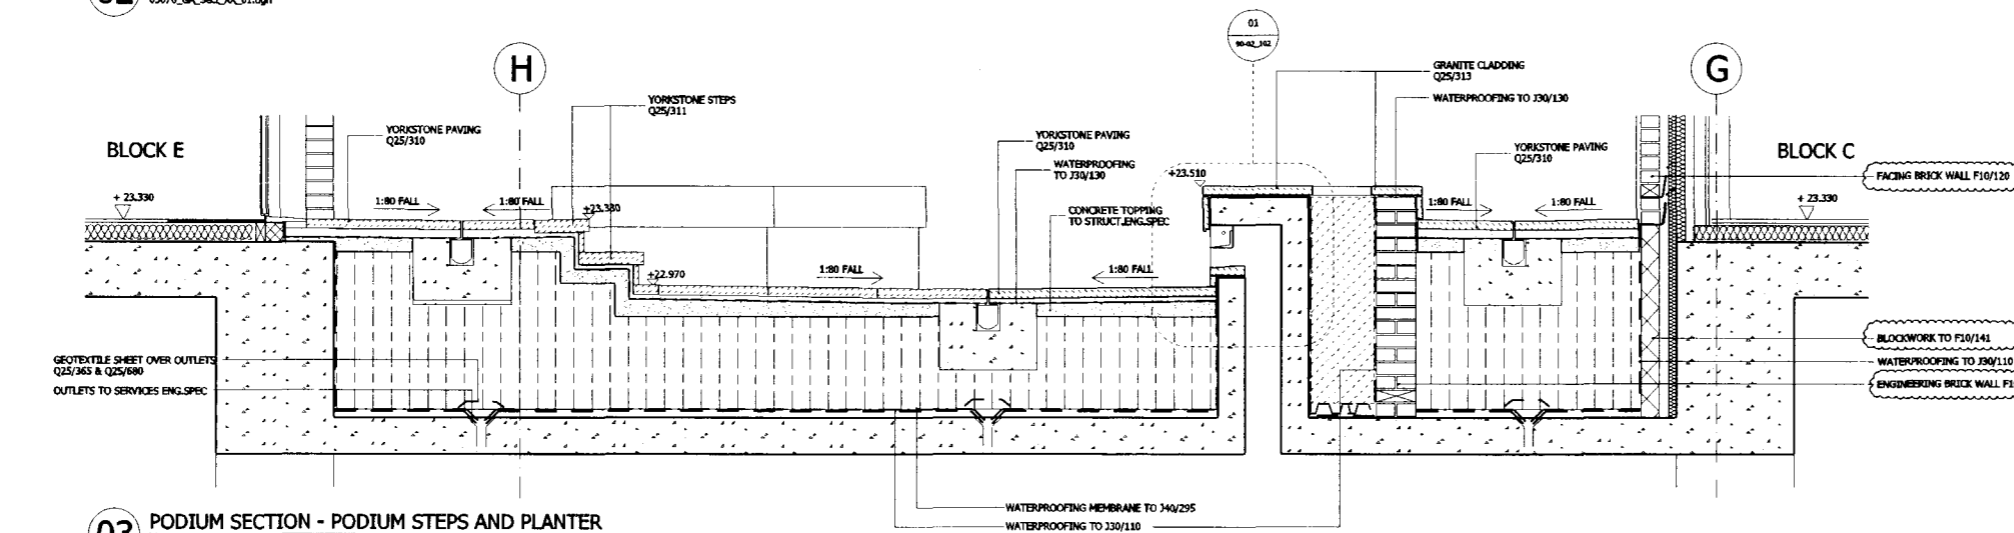

03 PODIUM SECTION - PODIUM STEPS AND PLANTER  
 05070\_GA\_Sect\_FF\_01.dgn

Spec to Brick/Block wall added	16/01/09	DB	B
Issued For External Works Tender	11/12/08	DB	A
	Date	Check	Rev

**SQUIRE AND PARTNERS**

77 Wicklow Street London WC1X 9JY  
 Tel 020 7278 5555 Fax 020 7239 0495  
 email@squireandpartners.com  
 www.squireandpartners.com

Project  
 UNISON HQ  
 Euston Road, North Site  
 London NW1

Drawing  
 RESIDENTIAL PODIUM SECTIONS

Drawn	Date	Scale
NT	DEC 2008	1: 20
Job number	Drawing number	Revision
05070	90-01_203	B

Original Drawing Size A1