



NOTES  
DO NOT SCALE FROM THIS DRAWING.  
DIMENSIONS TO BE CHECKED ON SITE.  
ALL OMISSIONS AND DISCREPANCIES TO BE REPORTED TO THE ARCHITECT IMMEDIATELY.  
DRAWINGS BASED ON SURVEY INFORMATION BY MICHAEL GALLIE AND PARTNERS.

**GENERAL NOTE**

REFER TO LANDSCAPE CONSULTANT DRAWINGS FOR PLANTING SPEC.

**LIGHTING KEY**

⊙ (TYPE: BK2) INGROUND LUMINAIRE - BEGA 8805

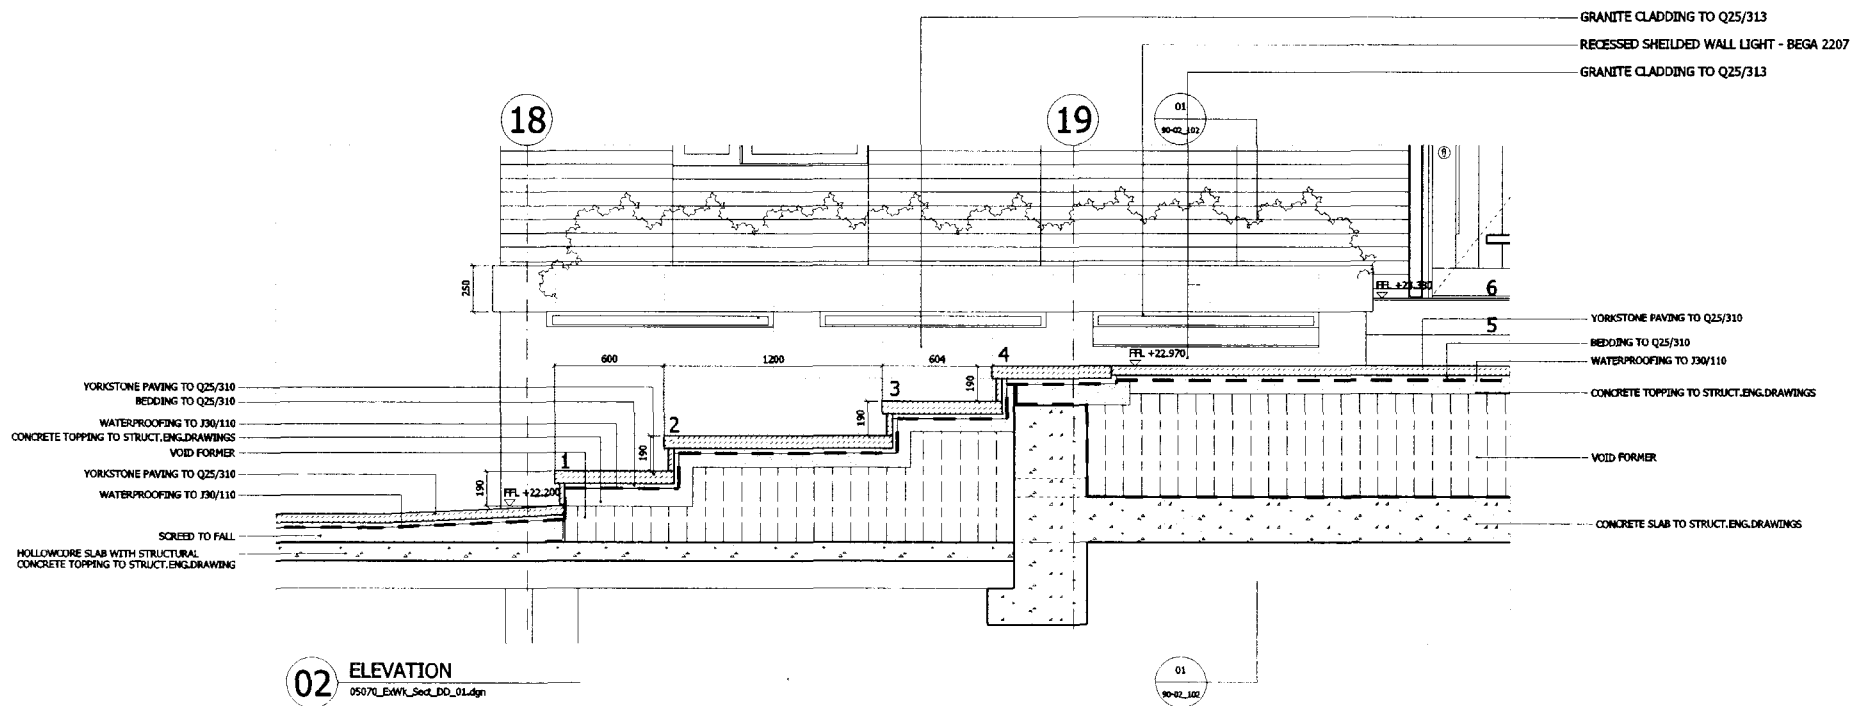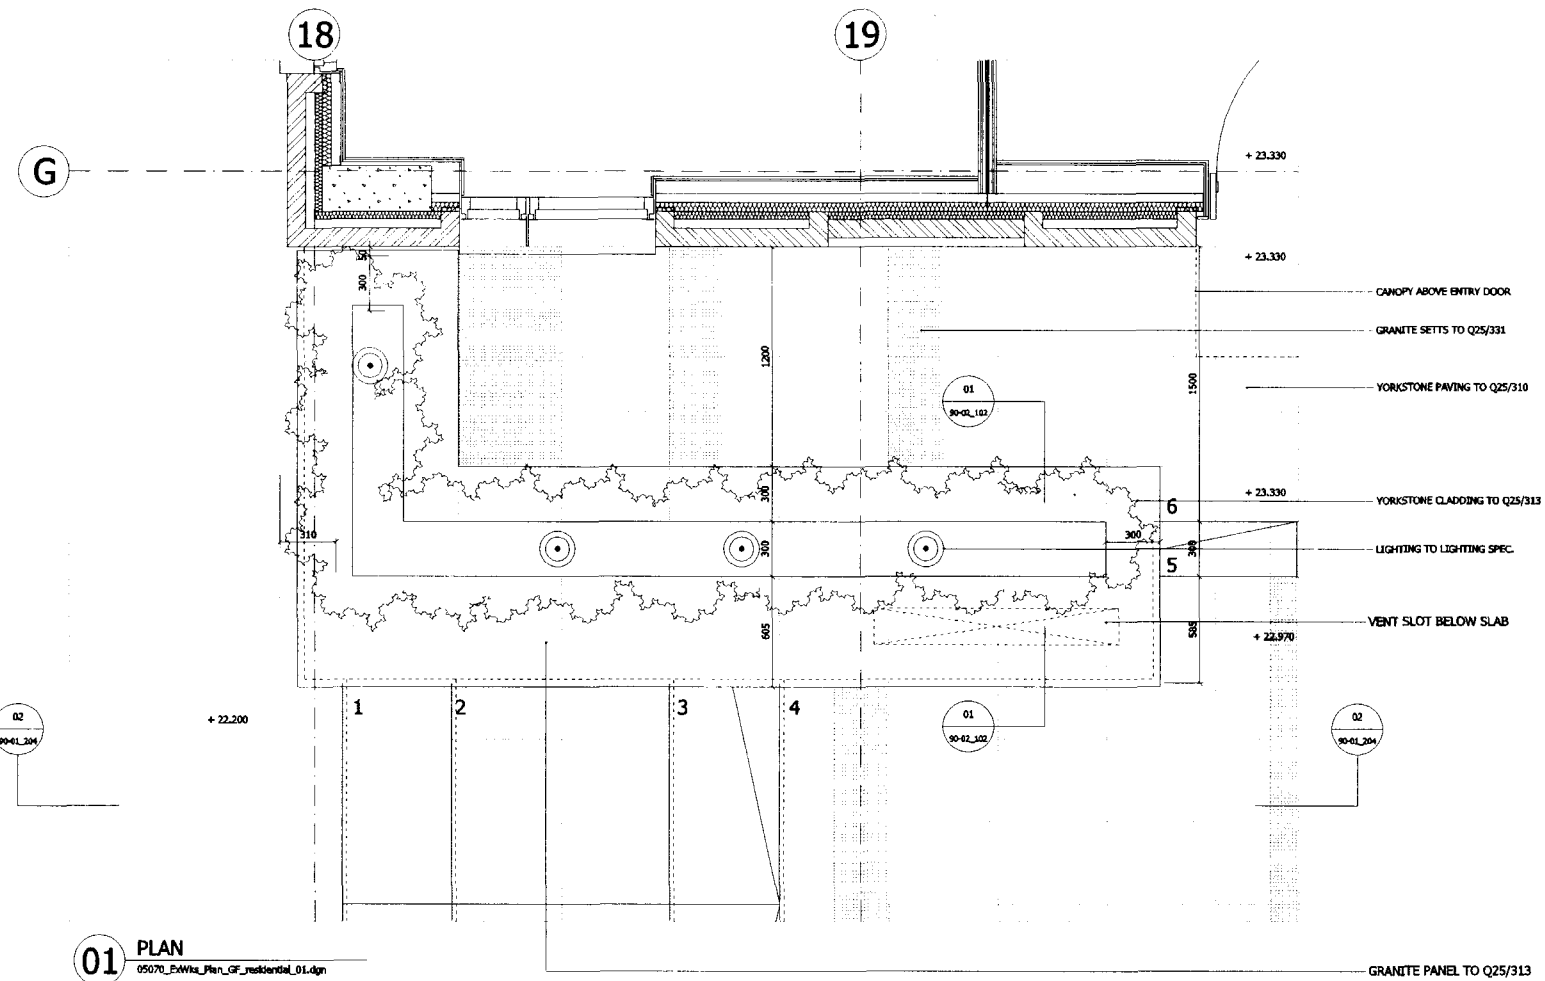

Issued For Discharge Condition 5 and 6 13/03/09 MPo B  
Issued For External Works Tender 11/12/08 MPo A  
Date Check Rev

**SQUIRE AND PARTNERS**

77 Wicklow Street London WC1X 9JY  
Tel 020 7274 5555 Fax 020 7239 0495  
email@squireandpartners.com  
www.squireandpartners.com

Project  
**UNISON HQ**  
Euston Road, North Site  
London NW1  
Drawing  
**EXTERNAL WORKS**  
**RESI PODIUM PLANTER/STAIRCASE**

Drawn	Date	Scale
NT/KN	DEC 2008	1:200 A1 1:400 A3
Job number	Drawing number	Revision
05070	90-01_204	B

Original Drawing Size A1