



Judd Street

Wakefield Street

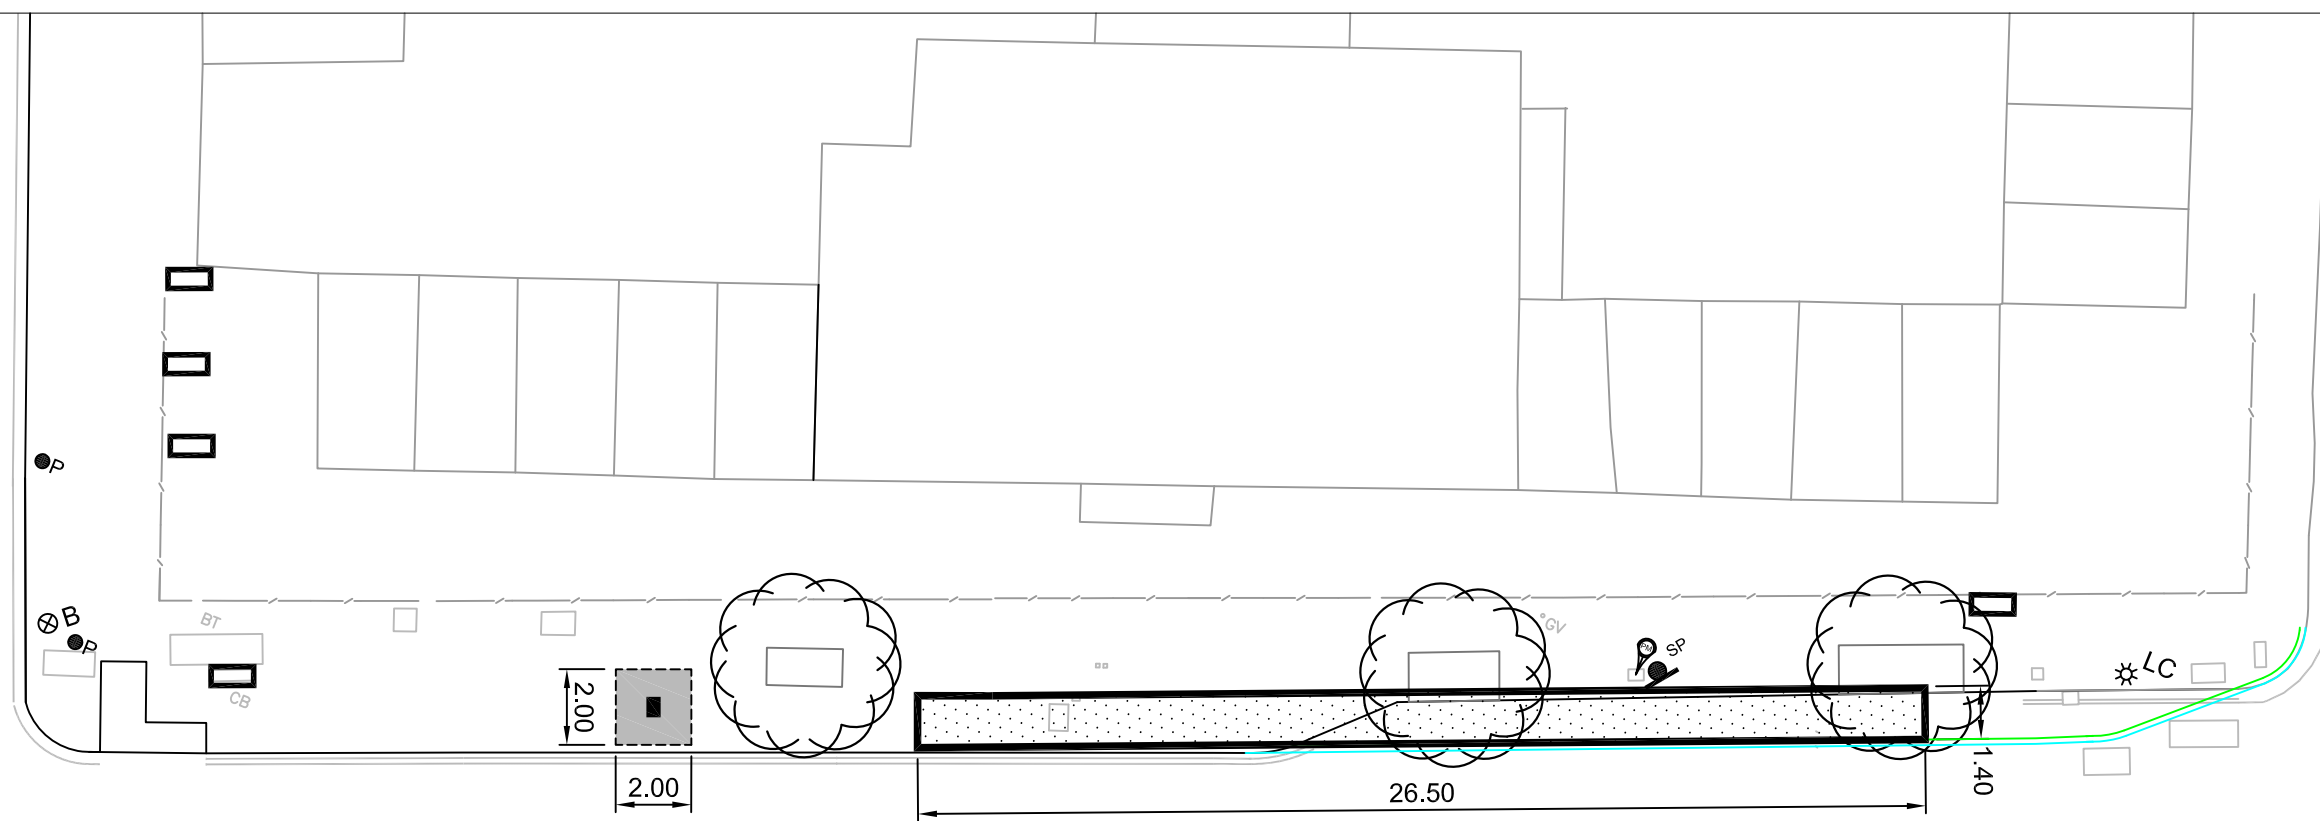

Tavistock Place

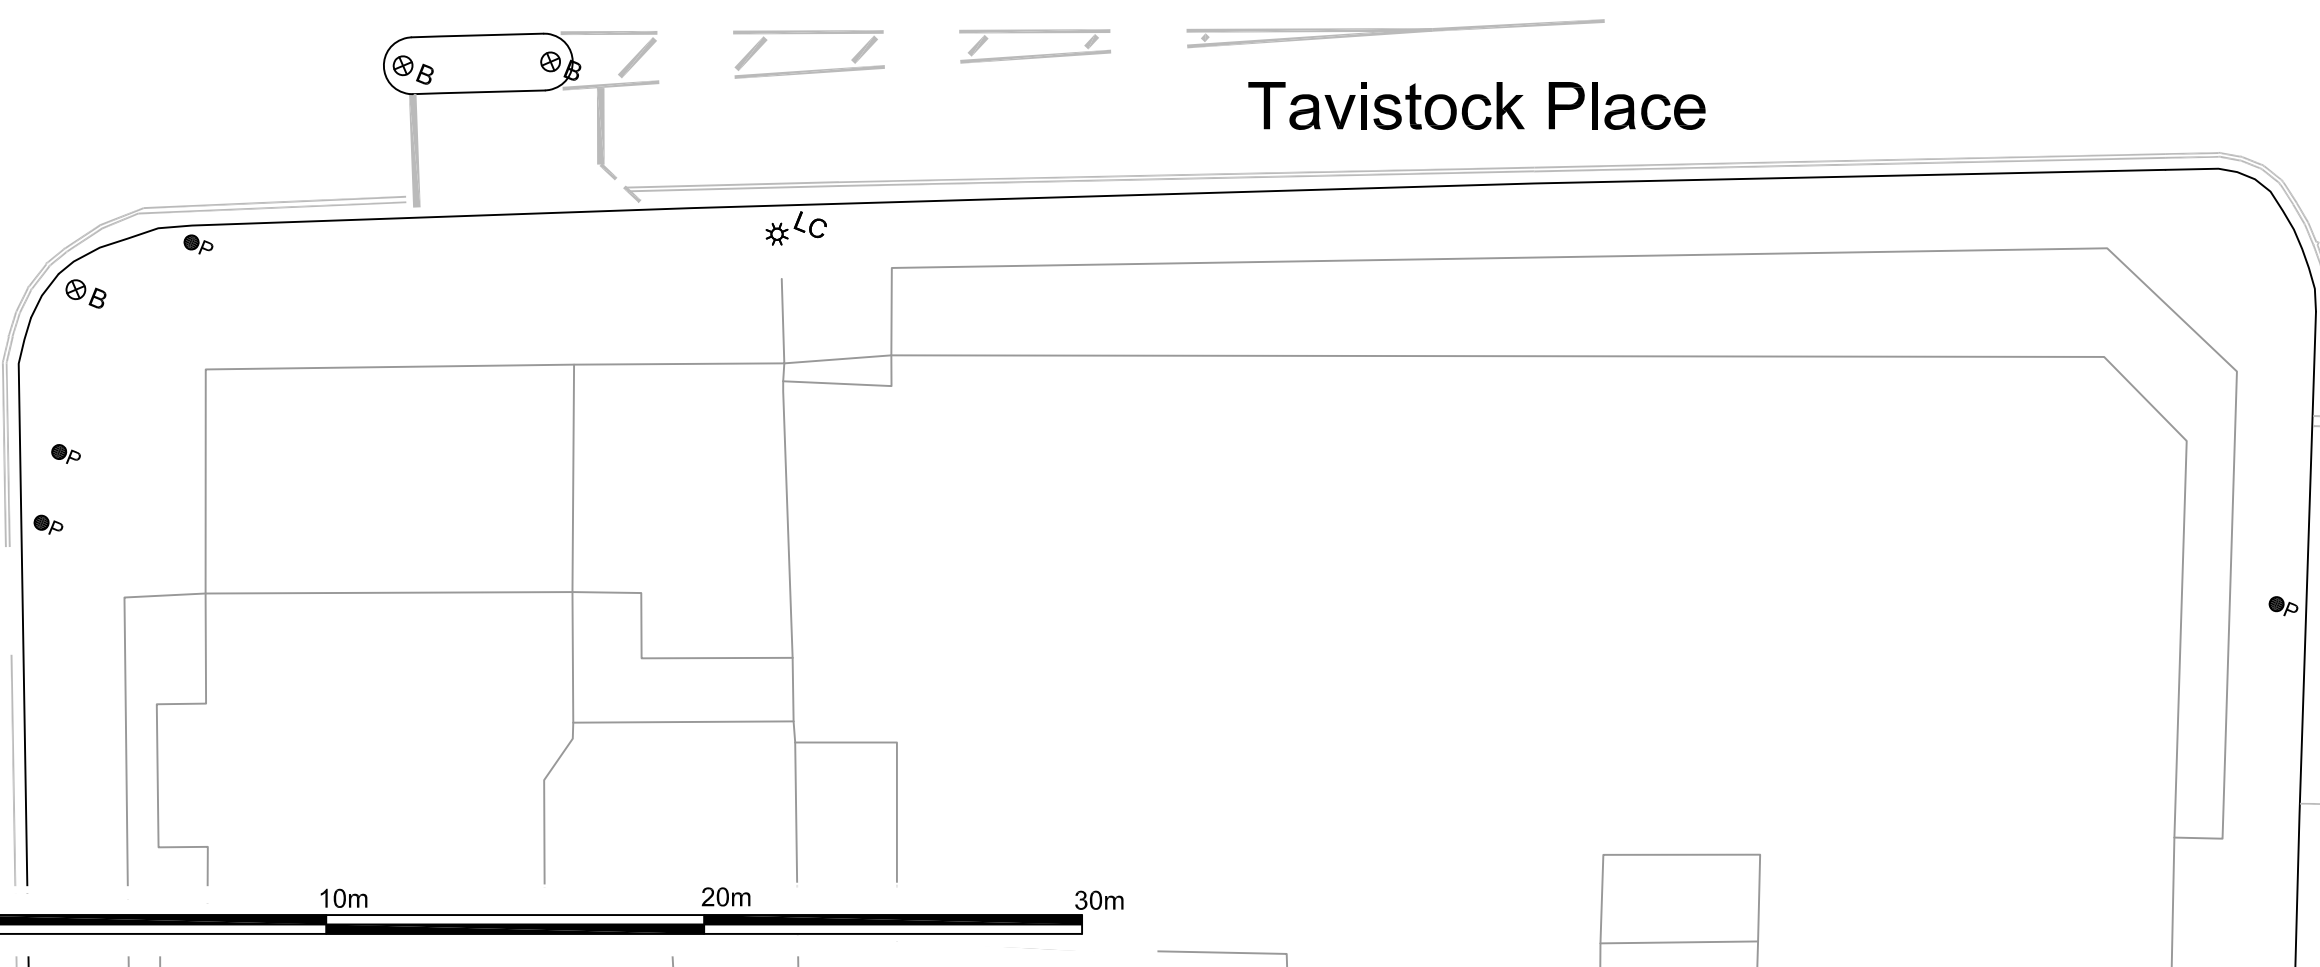

**KEY:**

- Docking Points Area
- Location of Terminal
- Sign Post
- Statutory Undertakers Equipment
- Parking Meter
- Lamp Column
- Bollard
- Proposed back of kerb
- Proposed face of kerb
- Post
- Comms. Cabinet
- Tree and Tree Pit



**Camden**  
 Engineering Service  
 London Borough of Camden  
 Town Hall, Argyle Street  
 London WC1H 8EQ  
 Tel 020 7278 4444  
 Fax 020 7974 6952  
 DX 2106 Euston  
 Minicom 020 7974 6866



Project  
**GENERAL ARRANGEMENT  
 LONDON CYCLE HIRE SCHEME**

Drawing Title  
**Site 98  
 Tavistock Place**

Rev	By	Date	Amendments
B	R.P.	01.04.09	Minor Amendments by TTL
A	K.B.	27.02.09	Preliminary

Scale <b>1:200 @ A3</b>	Date Feb 09
Drawn By K.B.	File Ref TE596PI0098-GA
Checked By J.B.	Dwg Name TE596PI0098-GA
Drawing Location P:\TE\TE596PI0098-GA	SFM Ref 02/610254
Drawing Number TE596PI0098-GA	Post Code WC1
	Rev. <b>B</b>