




Indicative Section - 1:100

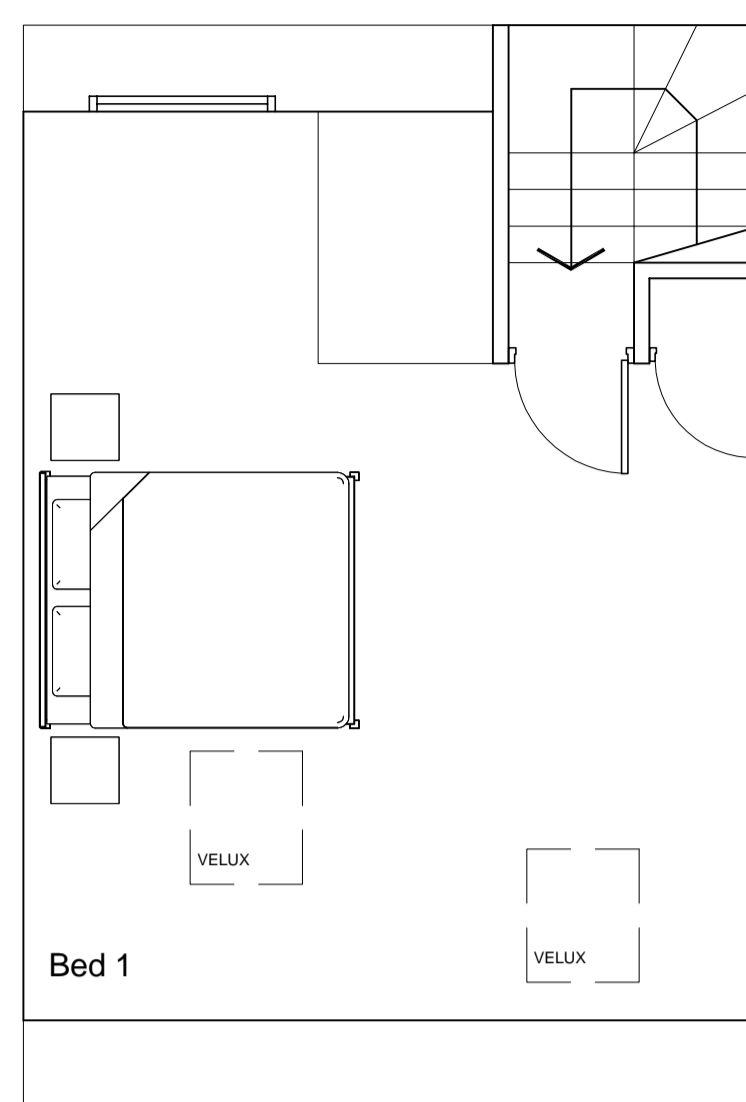


Existing Second Floor - 1:50

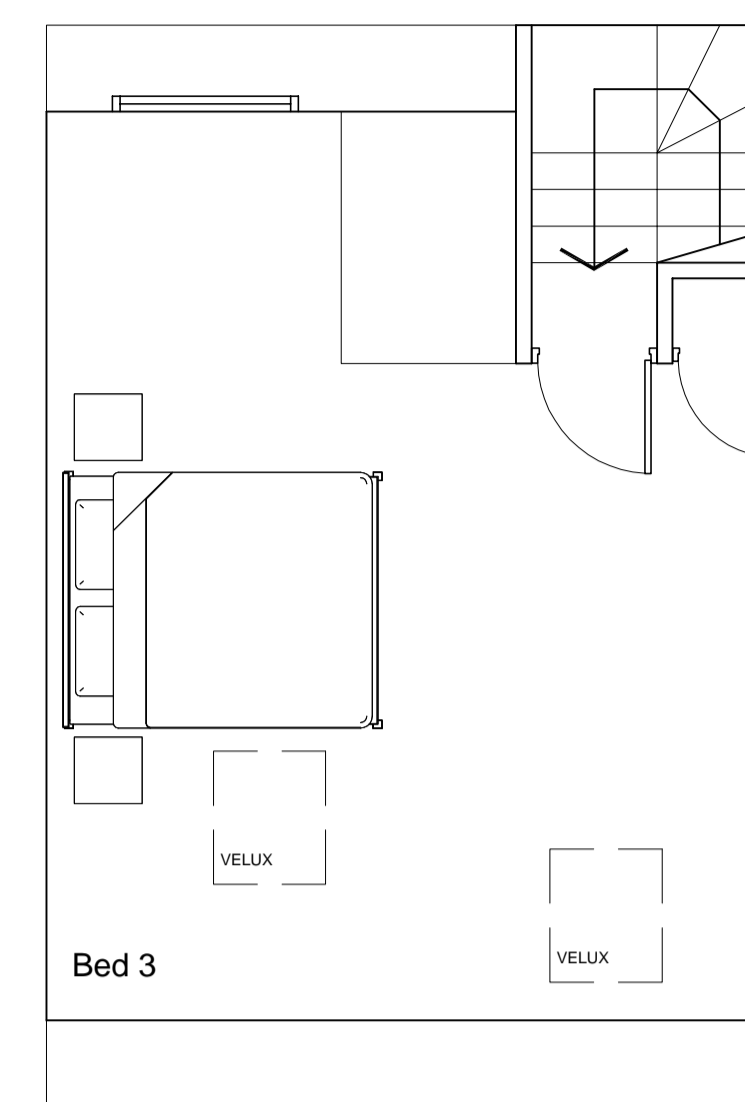


Proposed Second Floor - 1:50

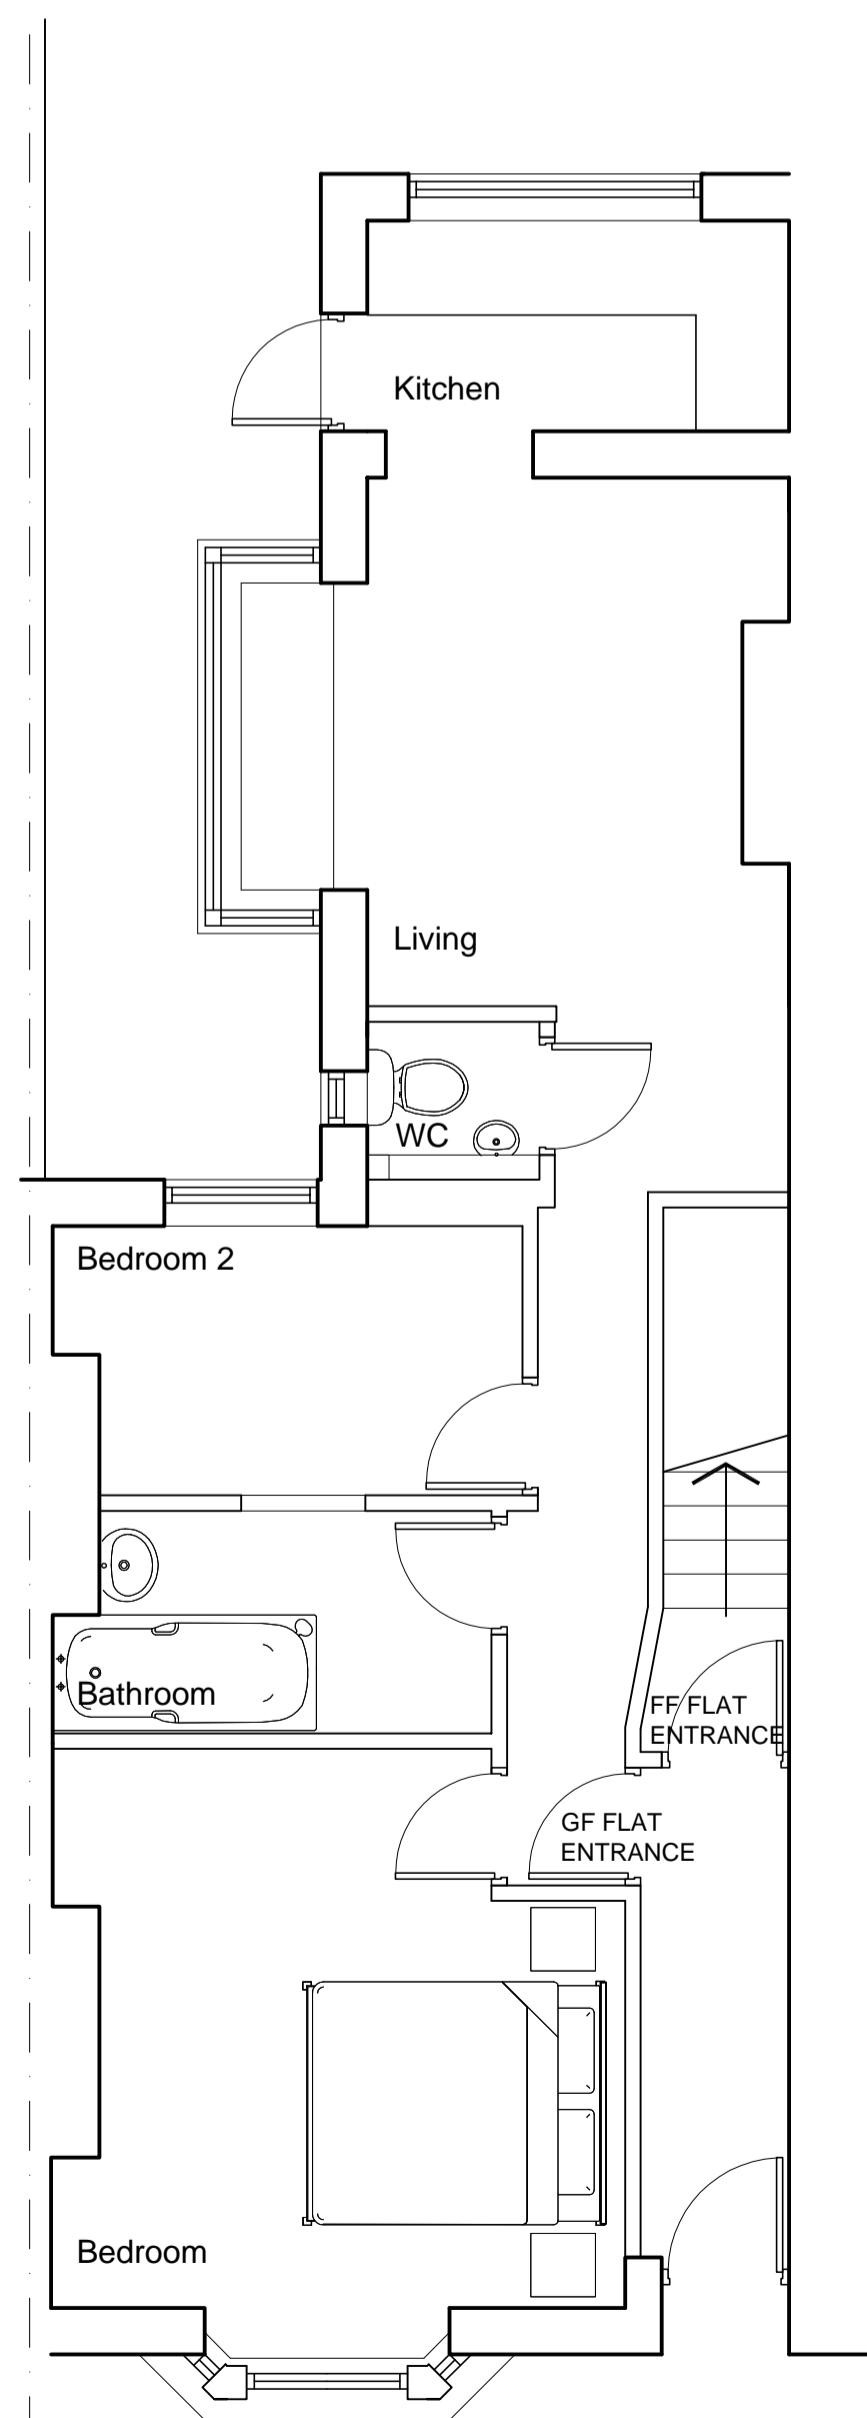


Existing Ground Floor - 1:50

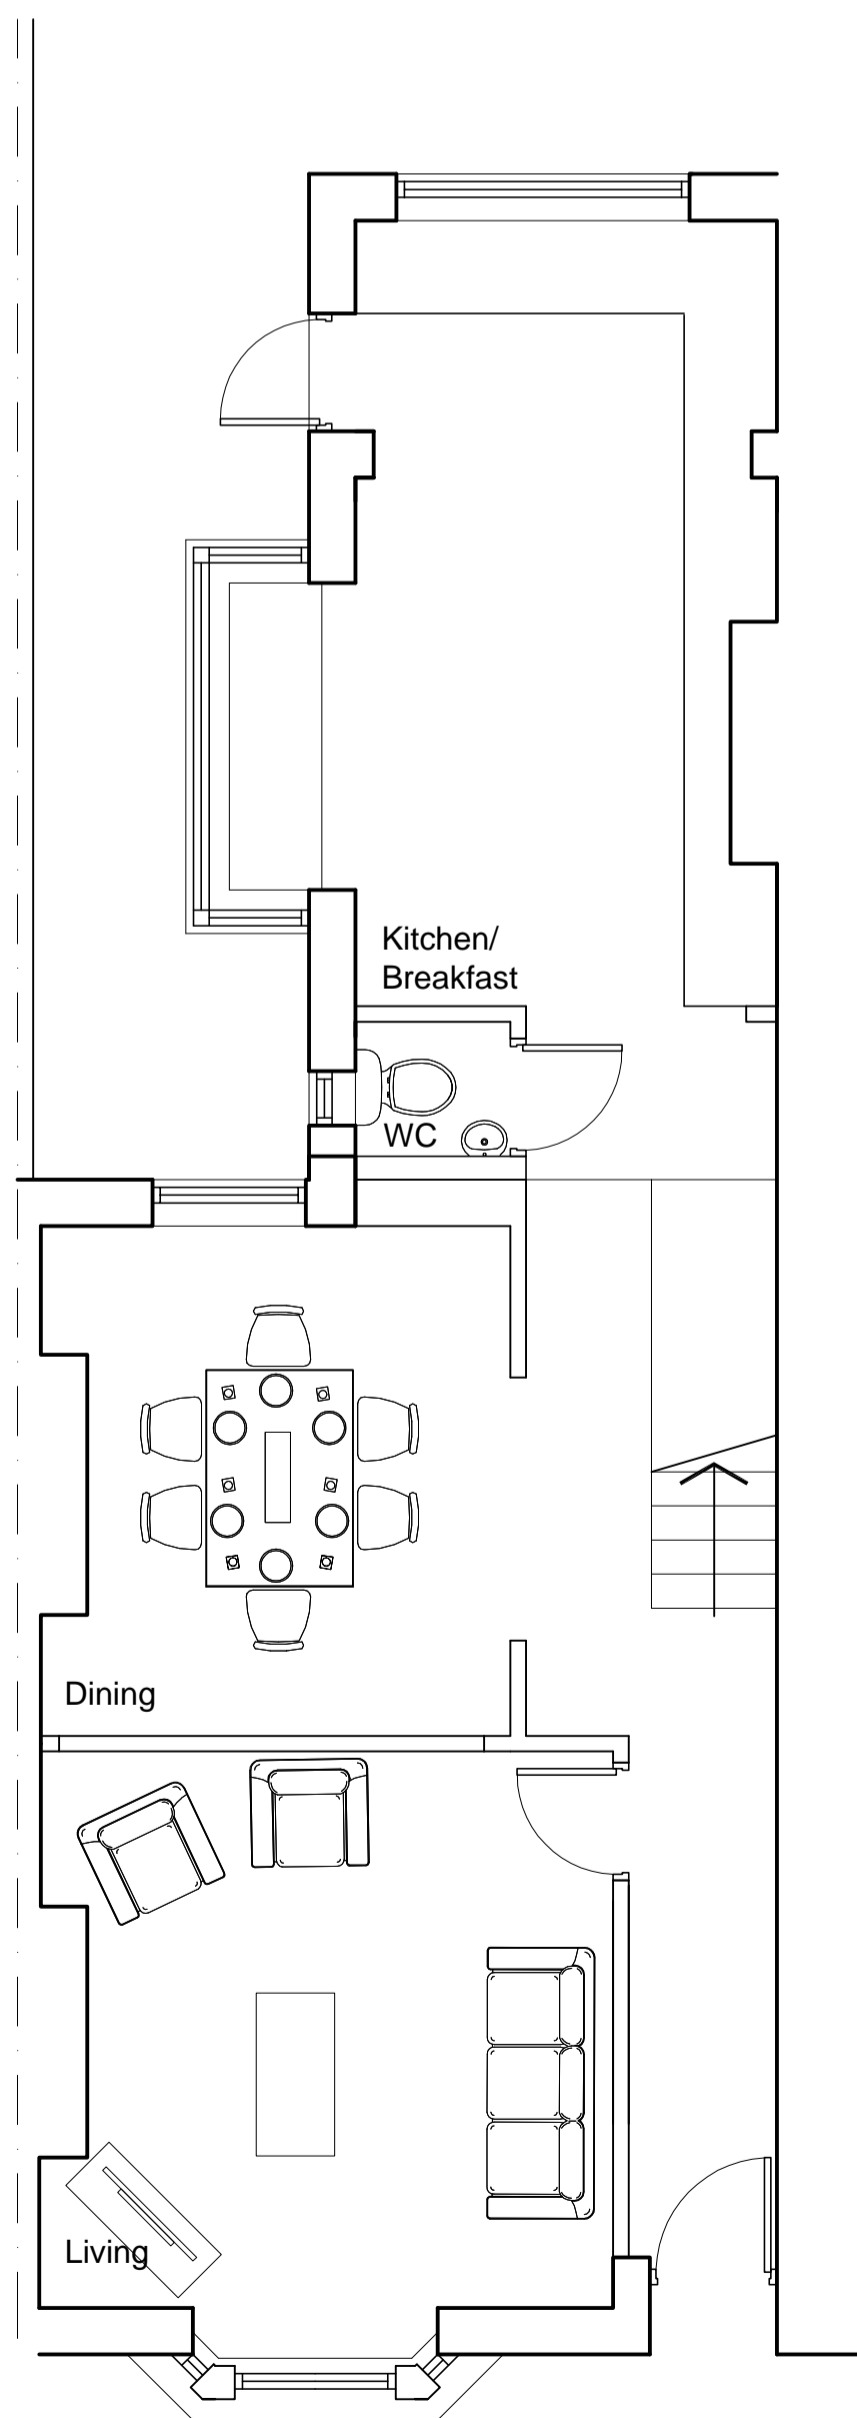


Proposed Ground Floor - 1:50

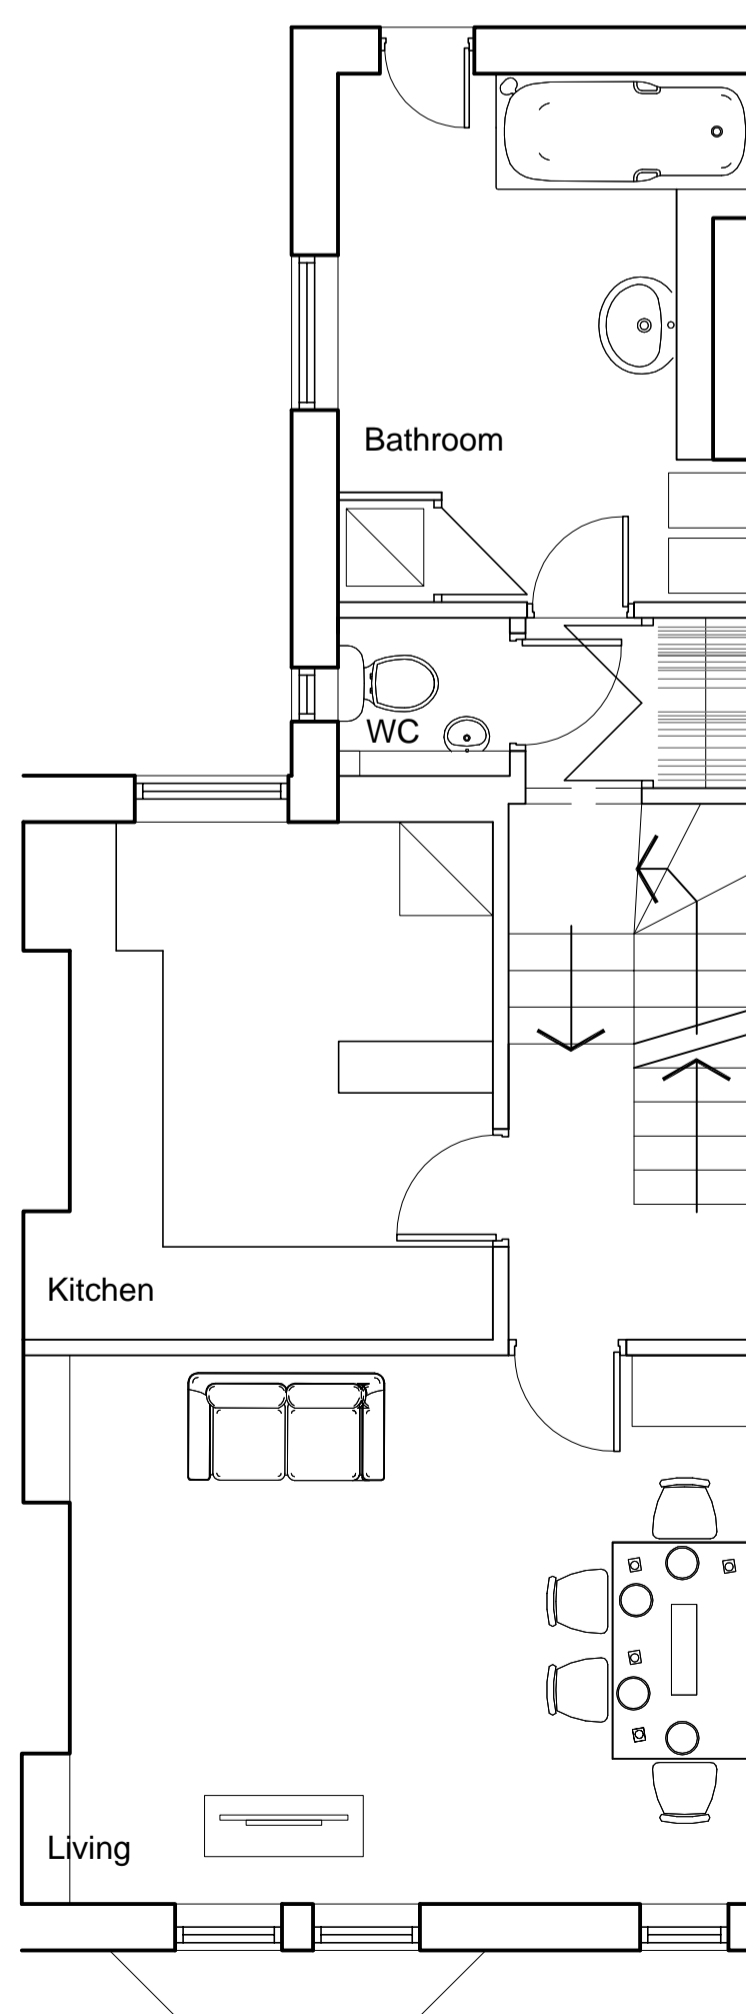

Existing First Floor - 1:50

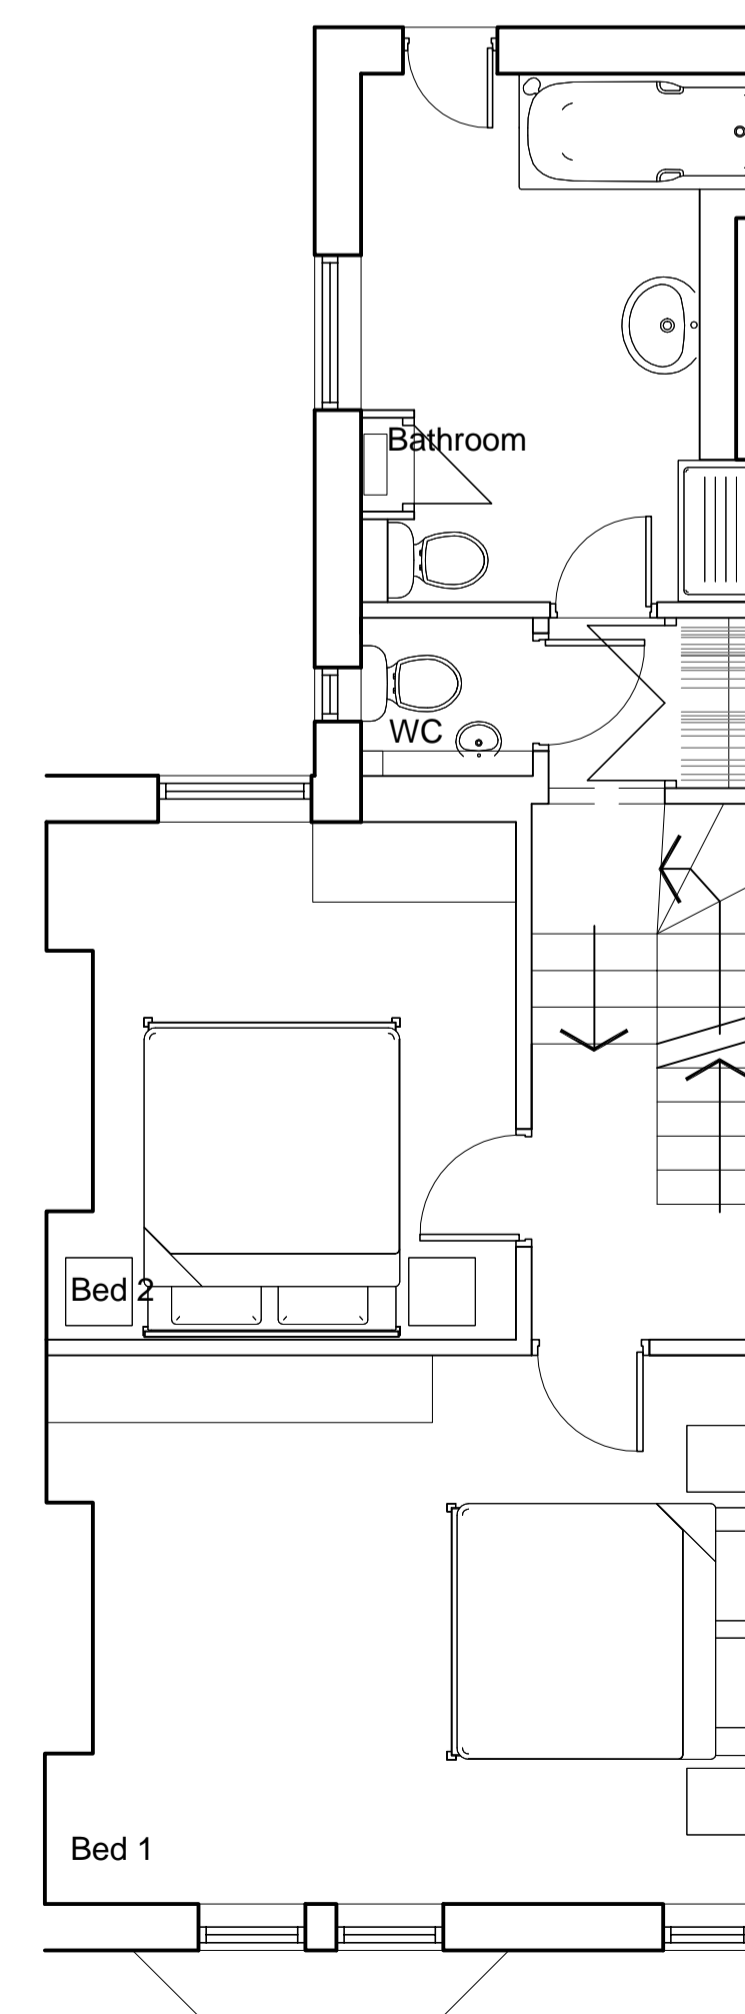

Proposed First Floor - 1:50

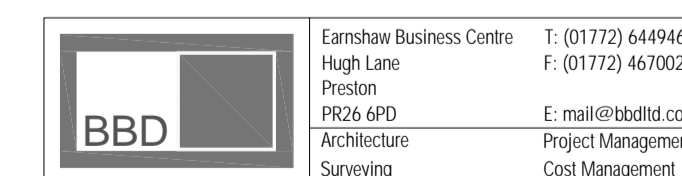

CLIENT Miss L. Brennecke		
PROJECT Proposed conversion from 2 flats to single dwelling 18 Ryland Rd, NW5 3EA		
DRAWING TITLE Existing & Proposed Details		
SCALE As noted	DRAWN JB	DATE 11 03 09
DRG NO. 08034 01		REVISION P1