
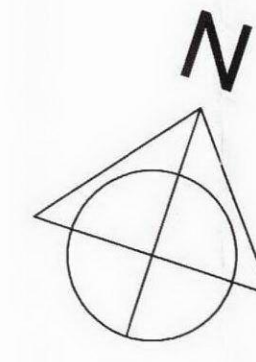
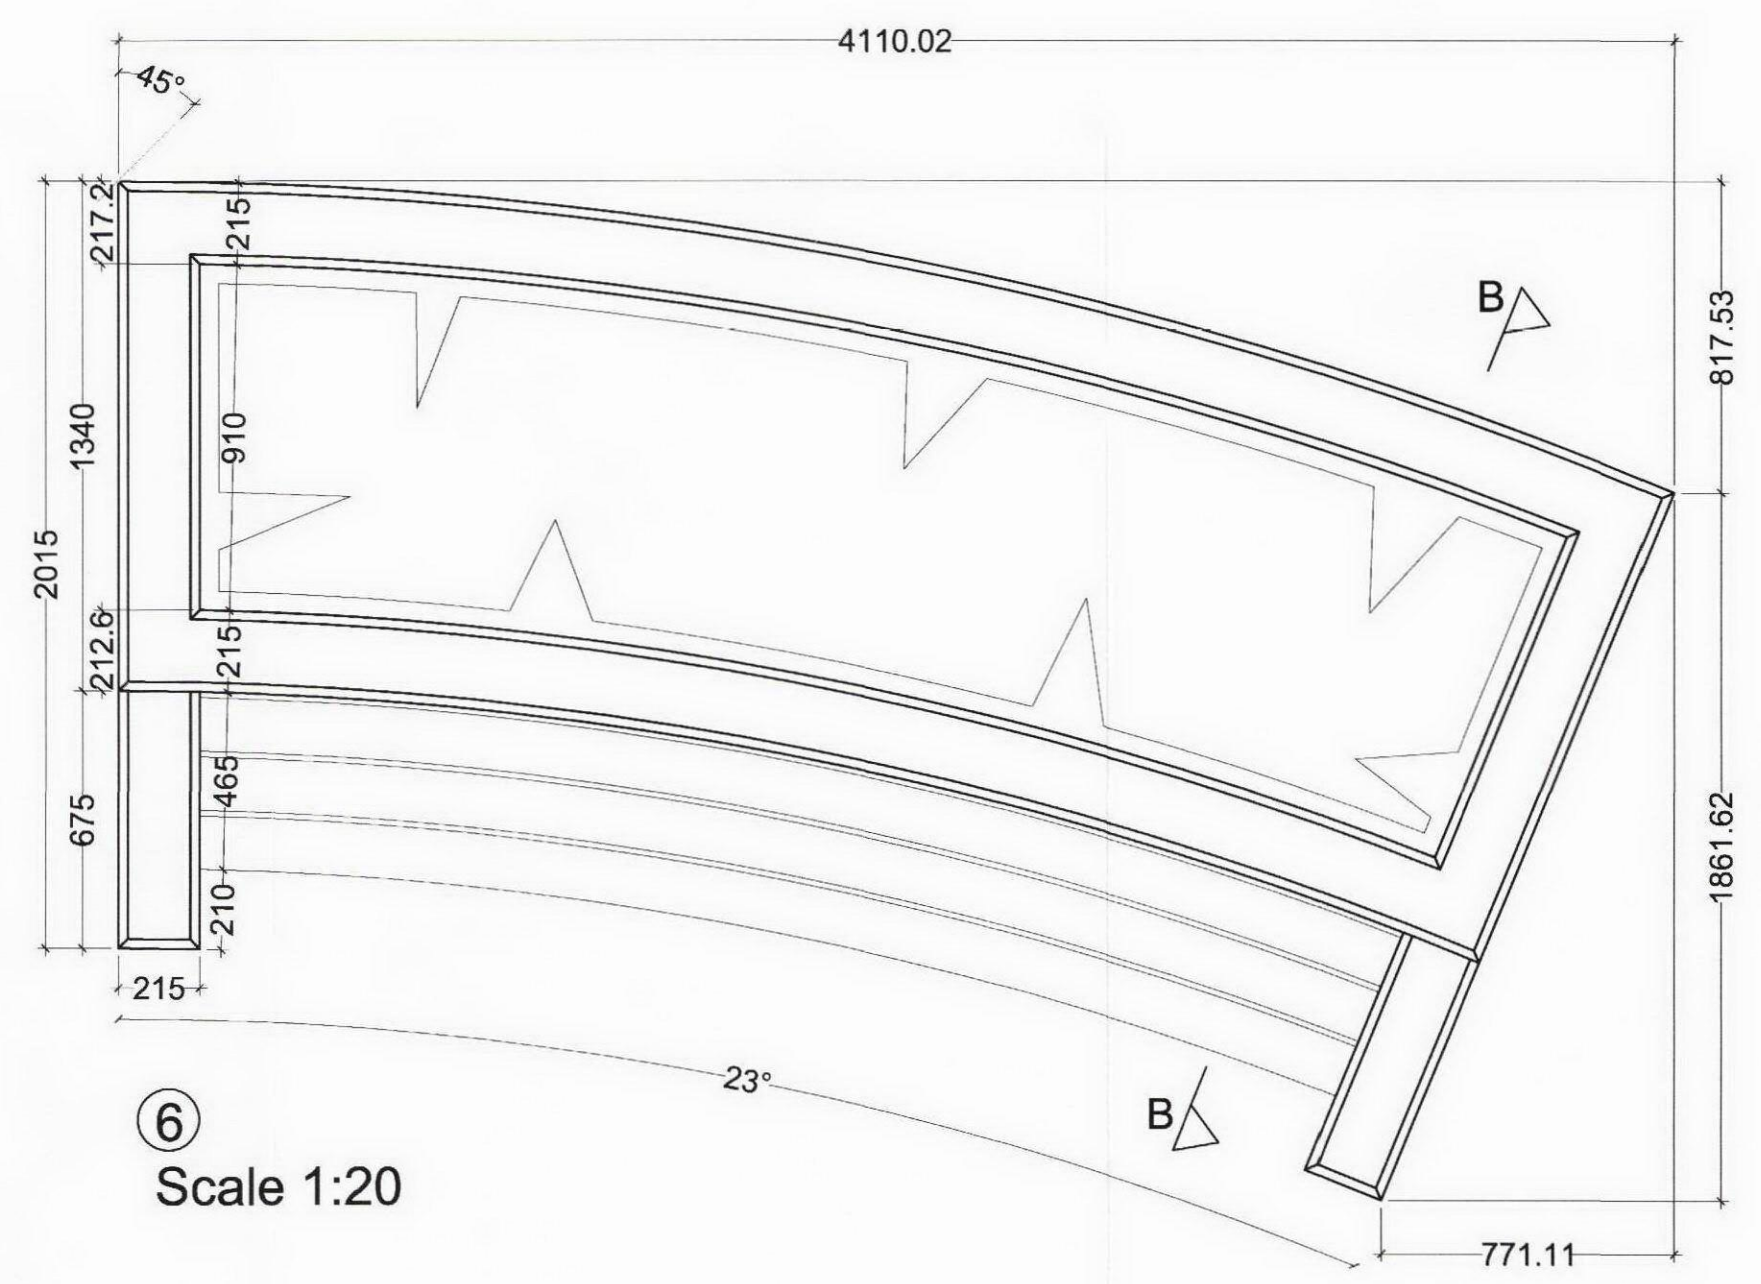
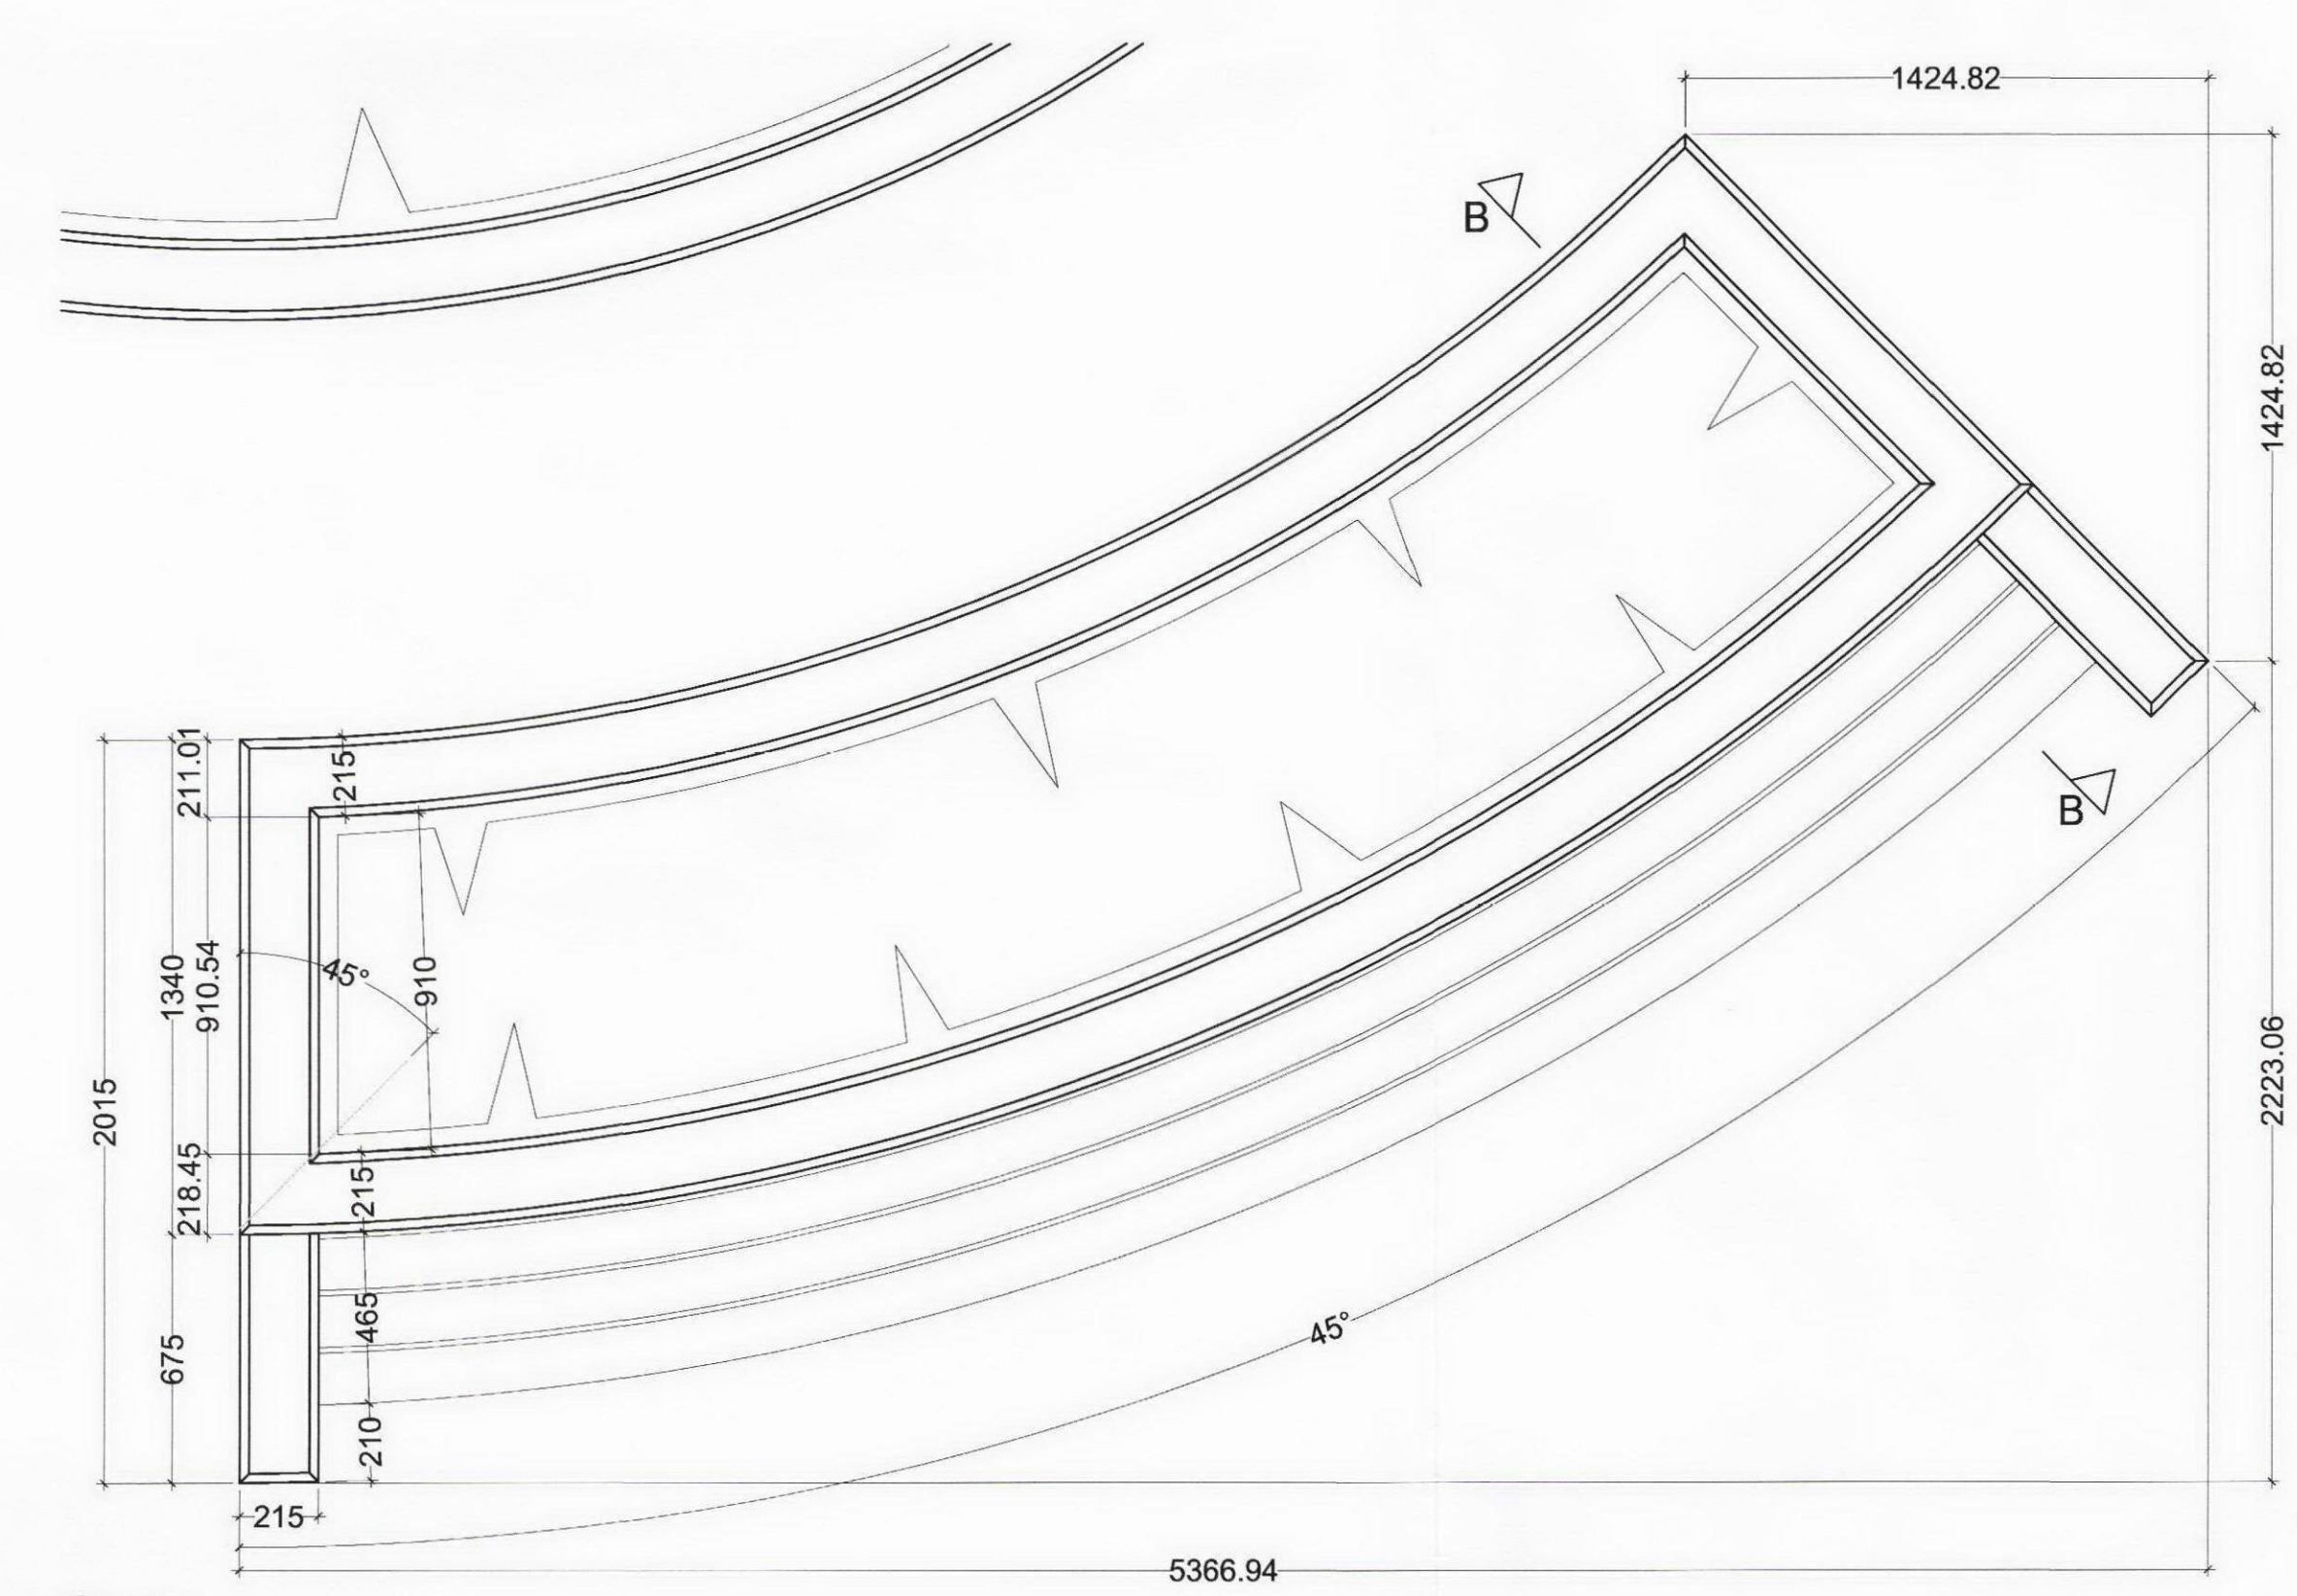
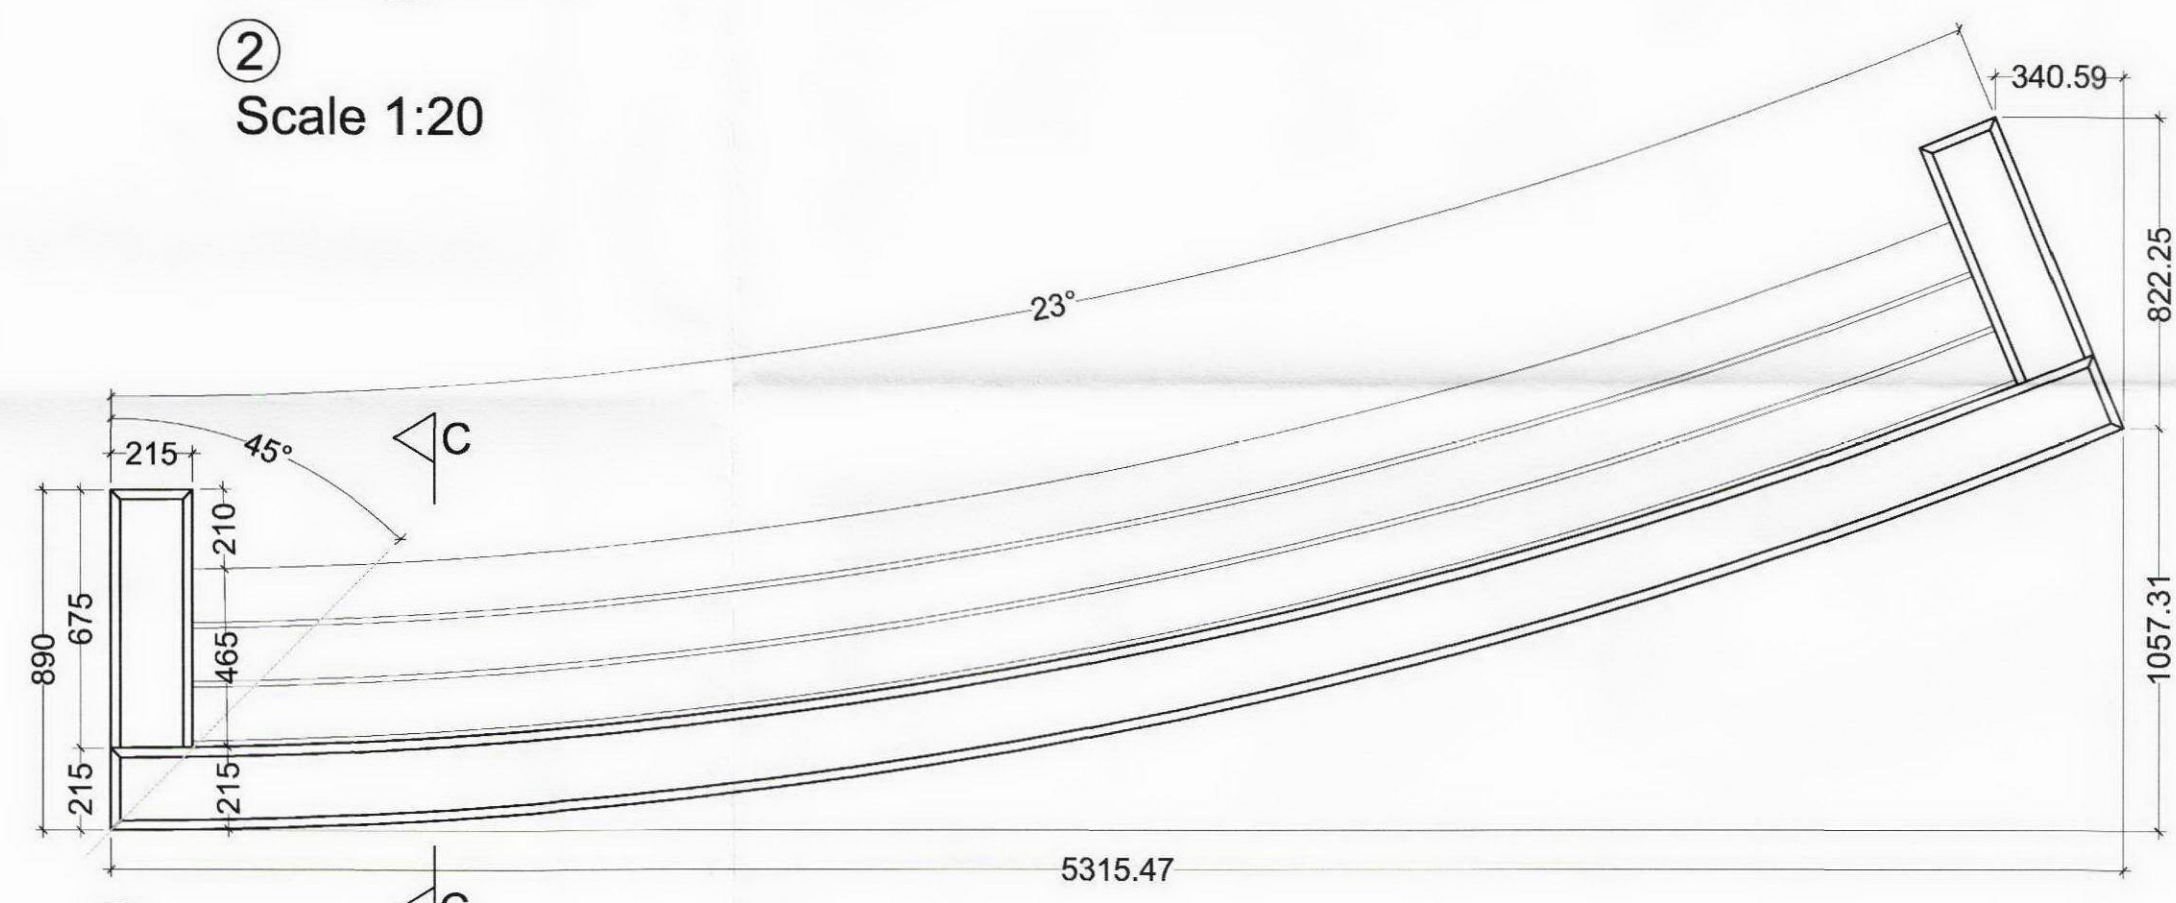
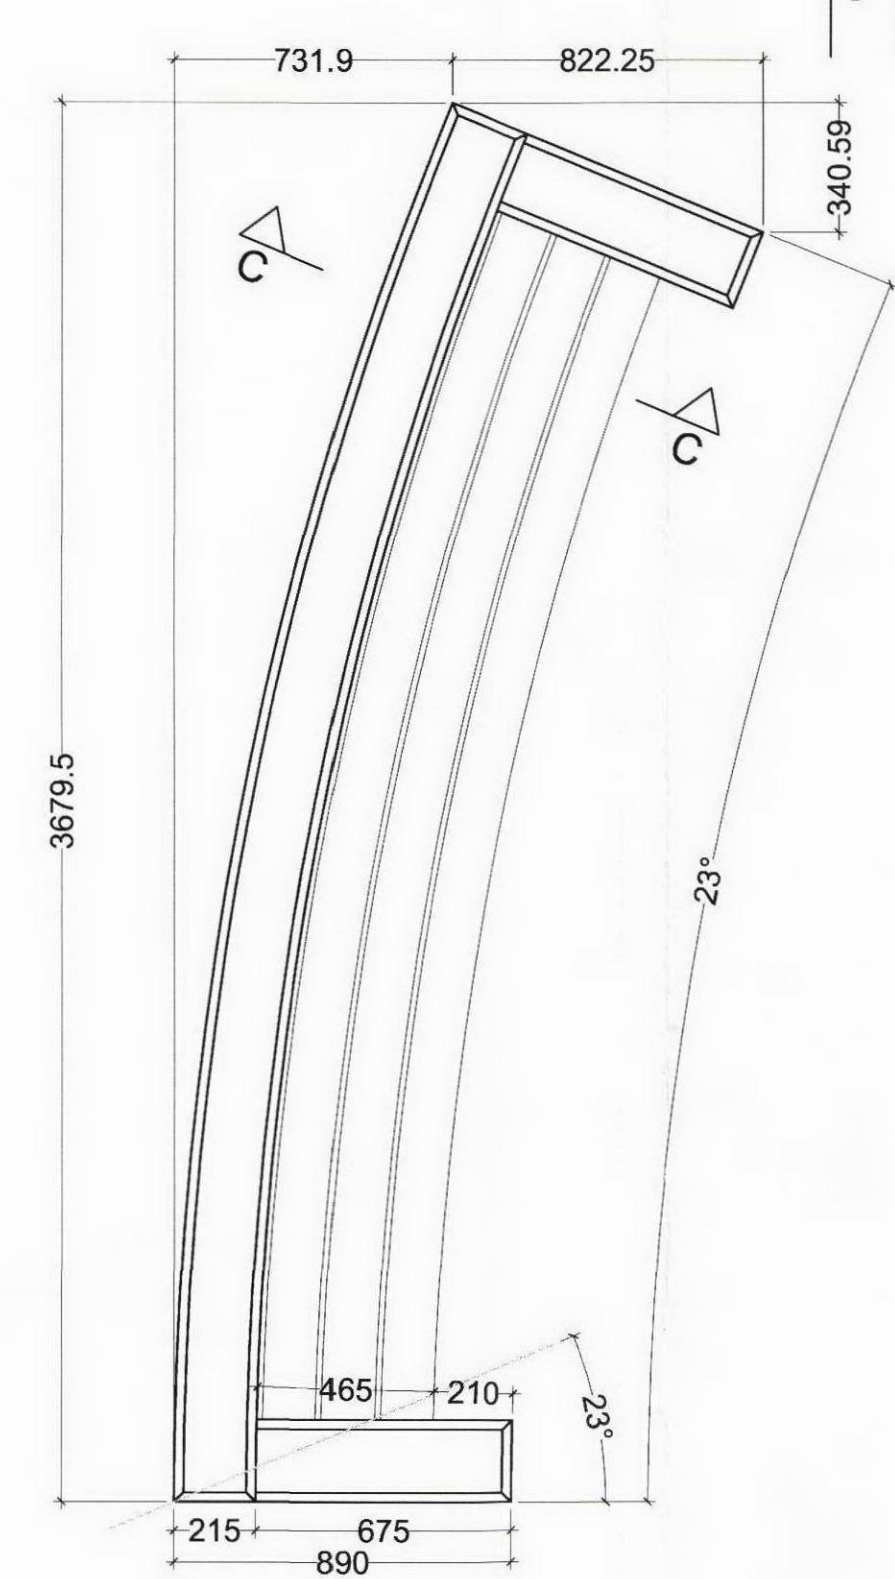


Planter Setting Out Plan

THIS DRAWING IS PROTECTED BY COPYRIGHT FIGURED DIMS. ONLY TO BE TAKEN FROM THIS DRAWING.
ALL DIMENSIONS TO BE CHECKED ON SITE AND ANY DISCREPANCIES REPORTED TO THE ARCHITECT IMMEDIATELY.

Rev	Date	Description
A	08-01-2009	Planters renumbered & updated.
B	13-02-2009	For Construction.

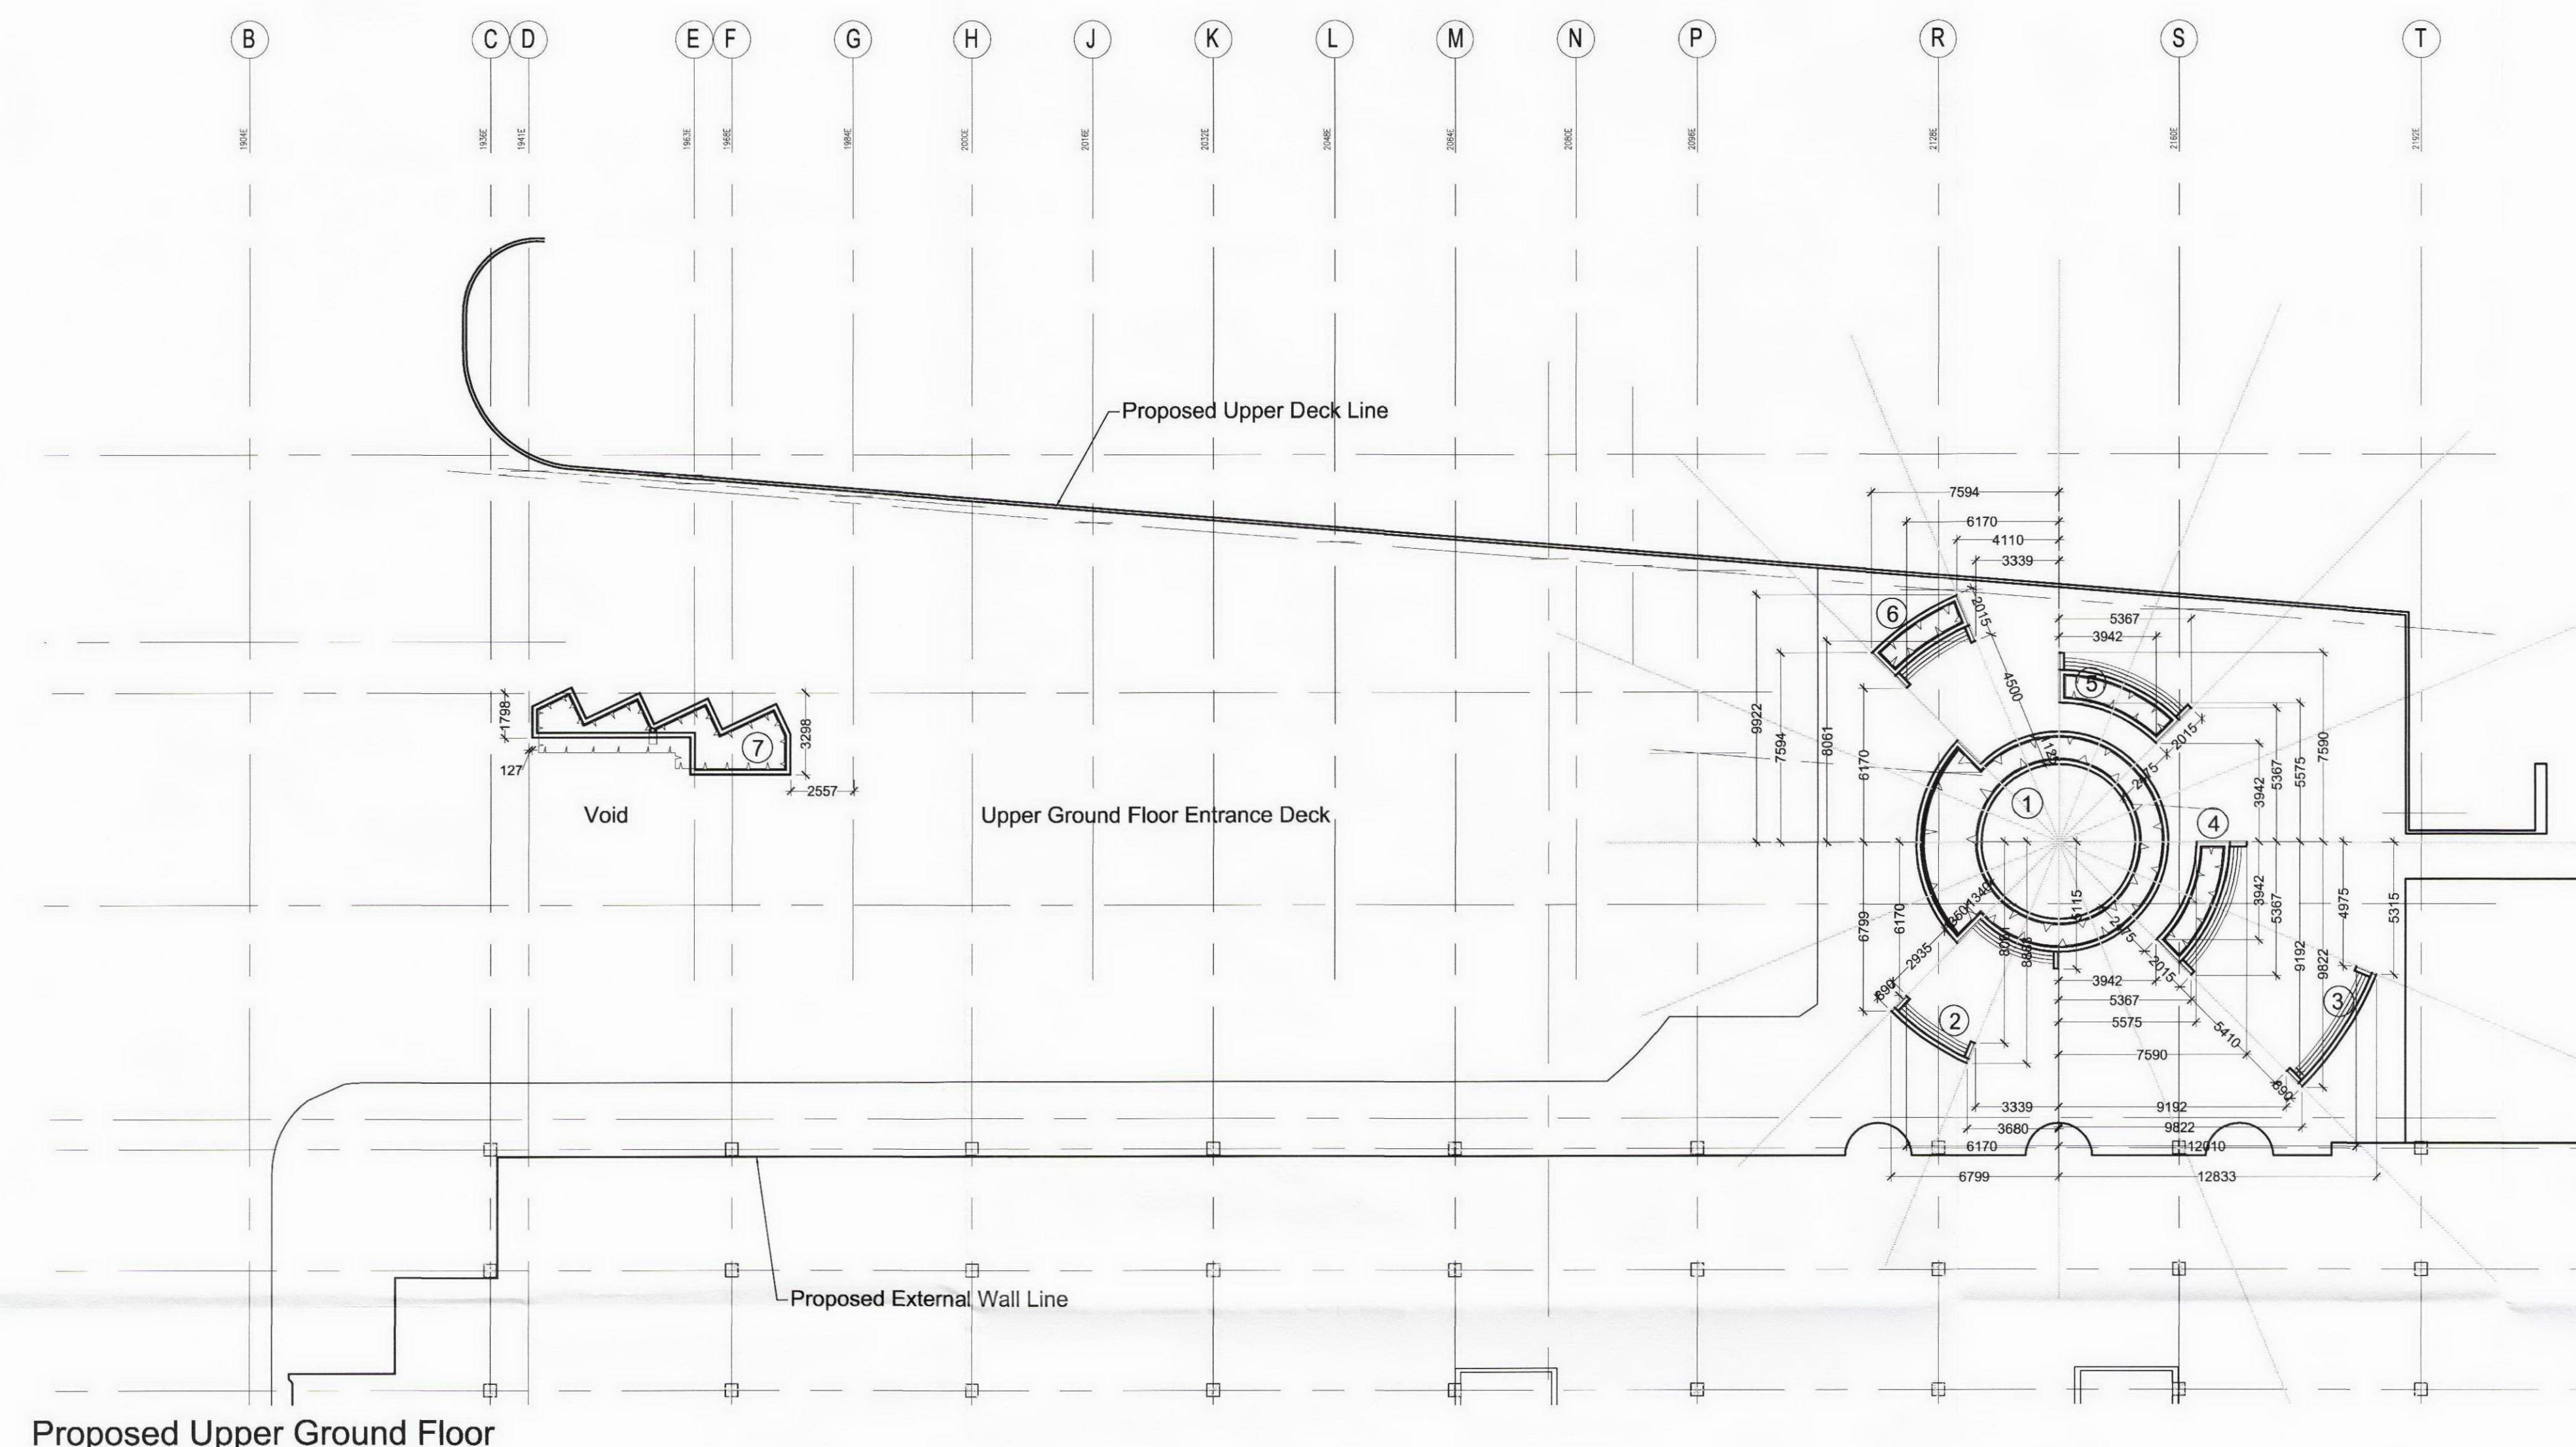

Note:
See Also GA Plans 07018(00)003-004

Refer to 07018(01)030 for 1
Refer to 07018(01)031 for 7

Refer to 07018(03)001 for Planter &
Bench Sections & Details.

Royal Free Hospital Entrance Remodelling	Planter Setting Out Plan
---	--------------------------

A&B
ANSELL & BAILEY

1:200@A1 SCALE	02 2008 DATE	07018 JOB NUMBER	(01)029 DRAWING NUMBER	B REV
Tel 020 7387 0141 CHARTERED ARCHITECTS		Fax 020 7387 7460 24-32 STEPHENSON WAY LONDON NW1 2HD		architects@ansellandbailey.com