

THIS DRAWING IS PROTECTED BY COPYRIGHT


FIGURED DIMS. ONLY TO BE TAKEN FROM THIS DRAWING.


ALL DIMENSIONS TO BE CHECKED ON SITE AND ANY DISCREPANCIES REPORTED TO THE ARCHITECT IMMEDIATE LY.

Rev Date Description

A 02/03/2009 Dimensions and note added.
B 23/03/2009 Brickwork & Railings revised to take account of adjusted column position.

C 31/03/2009 Brickwork & Railings revised in accordance with updated site levels information. Gas bottle store elevations removed and added to new Gas Bottle Store Drg No 07018(04)018. Plant enclosure railings and panelling held in abeyance until Pharmacy scope of works is confirmed.

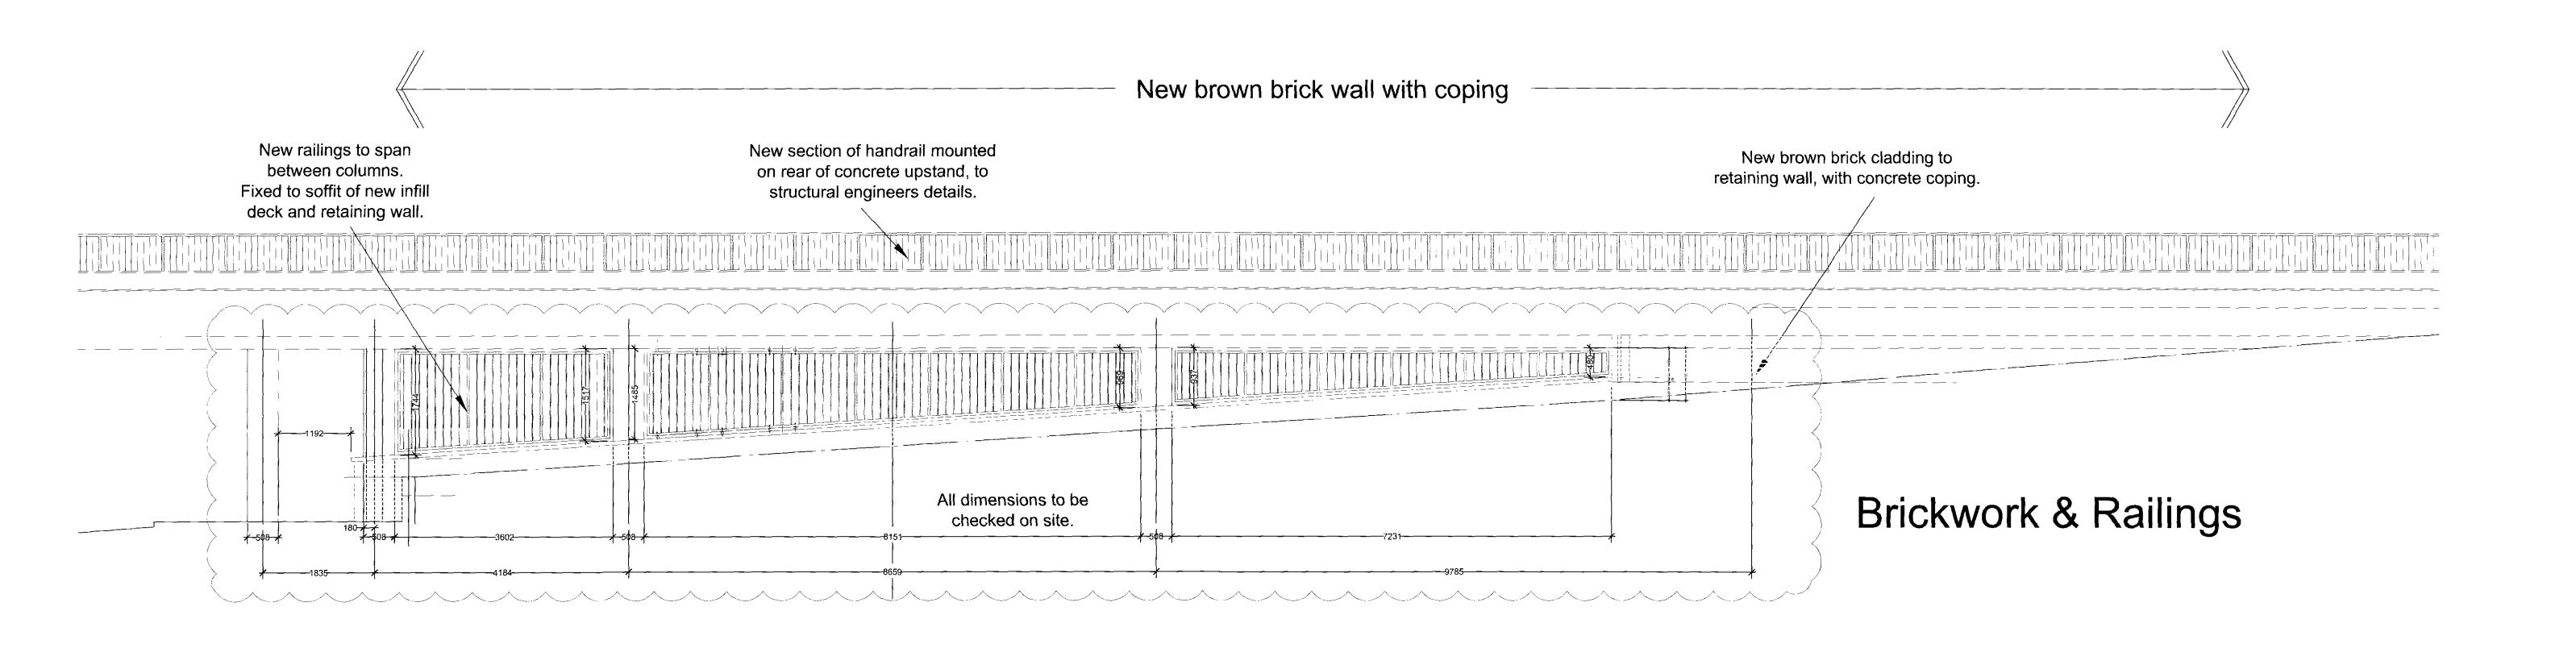

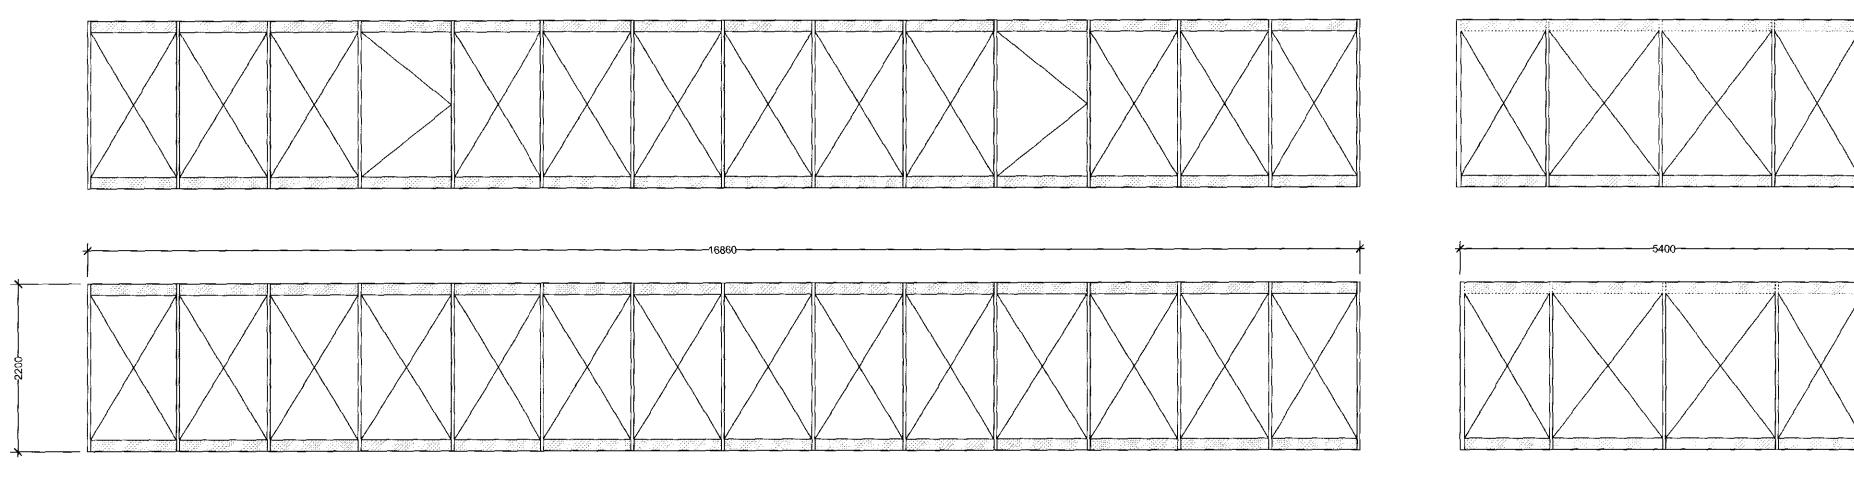

Temporary Gas Bottle Store

Royal Free Hospital Enclosures and Railings
Entrance Remodelling



