
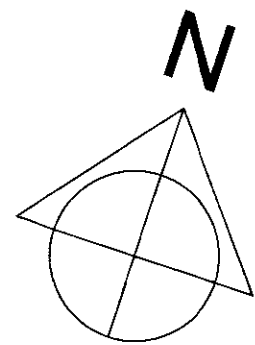
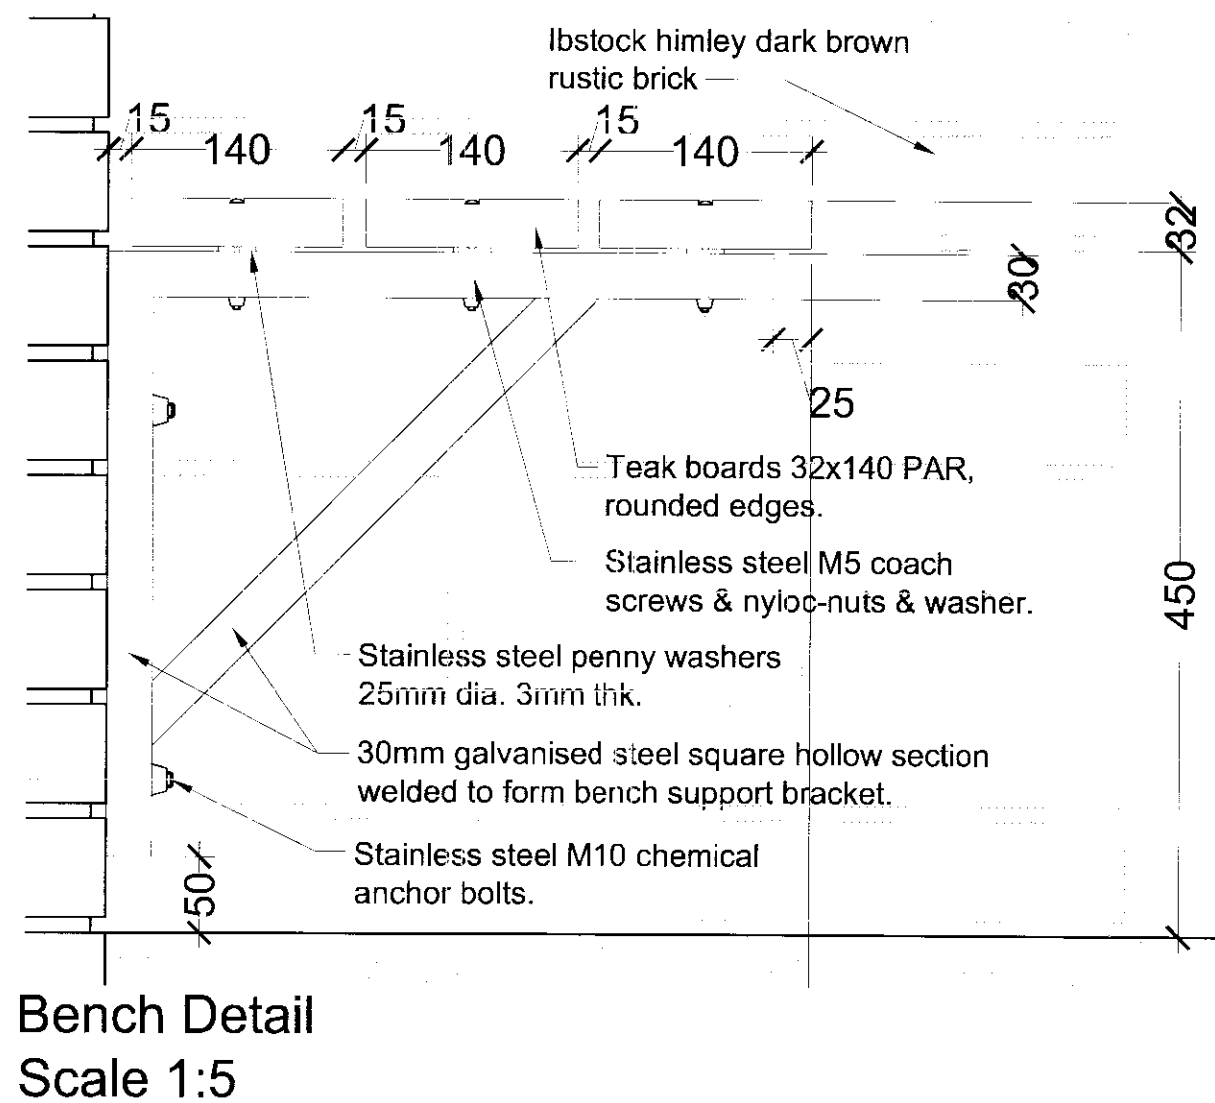
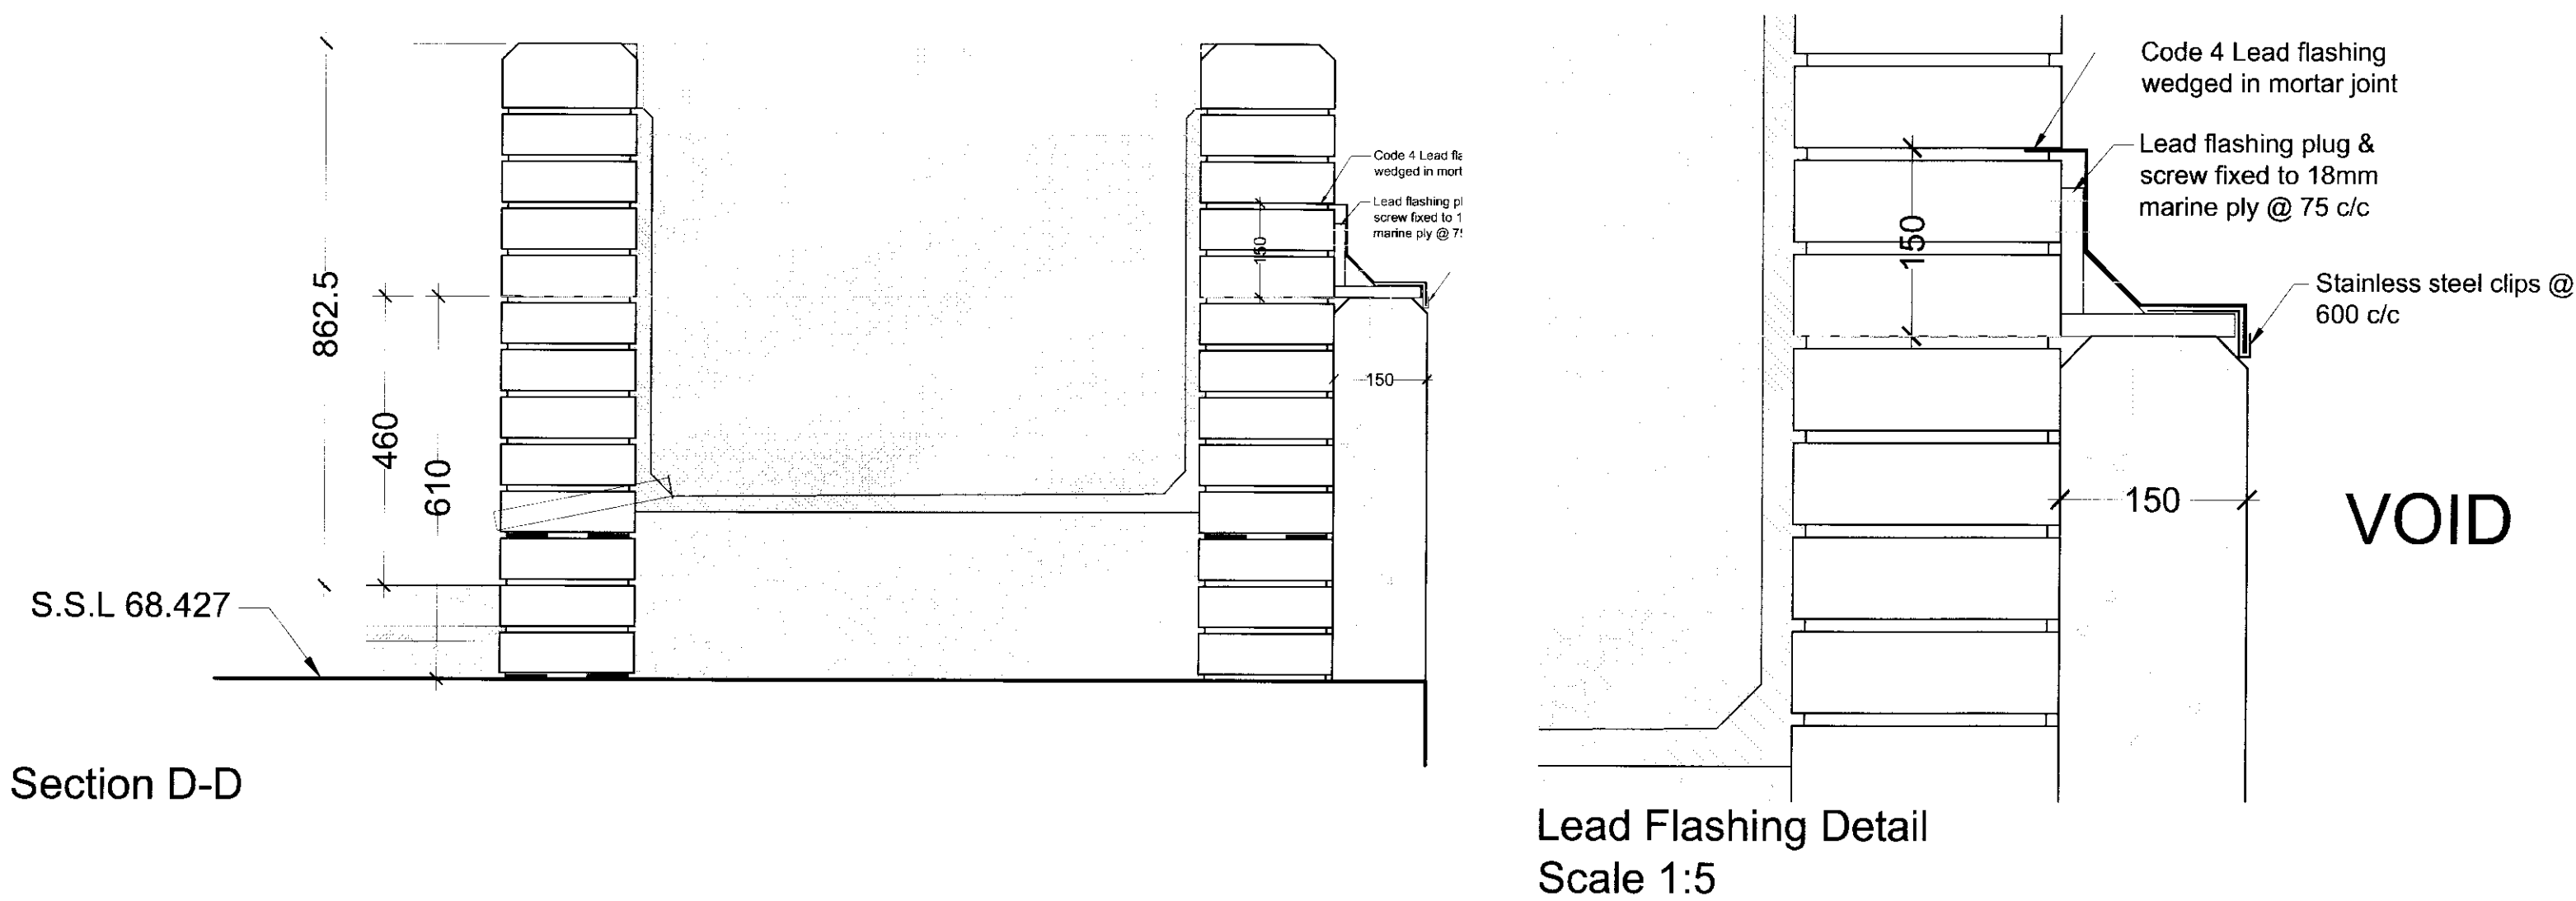
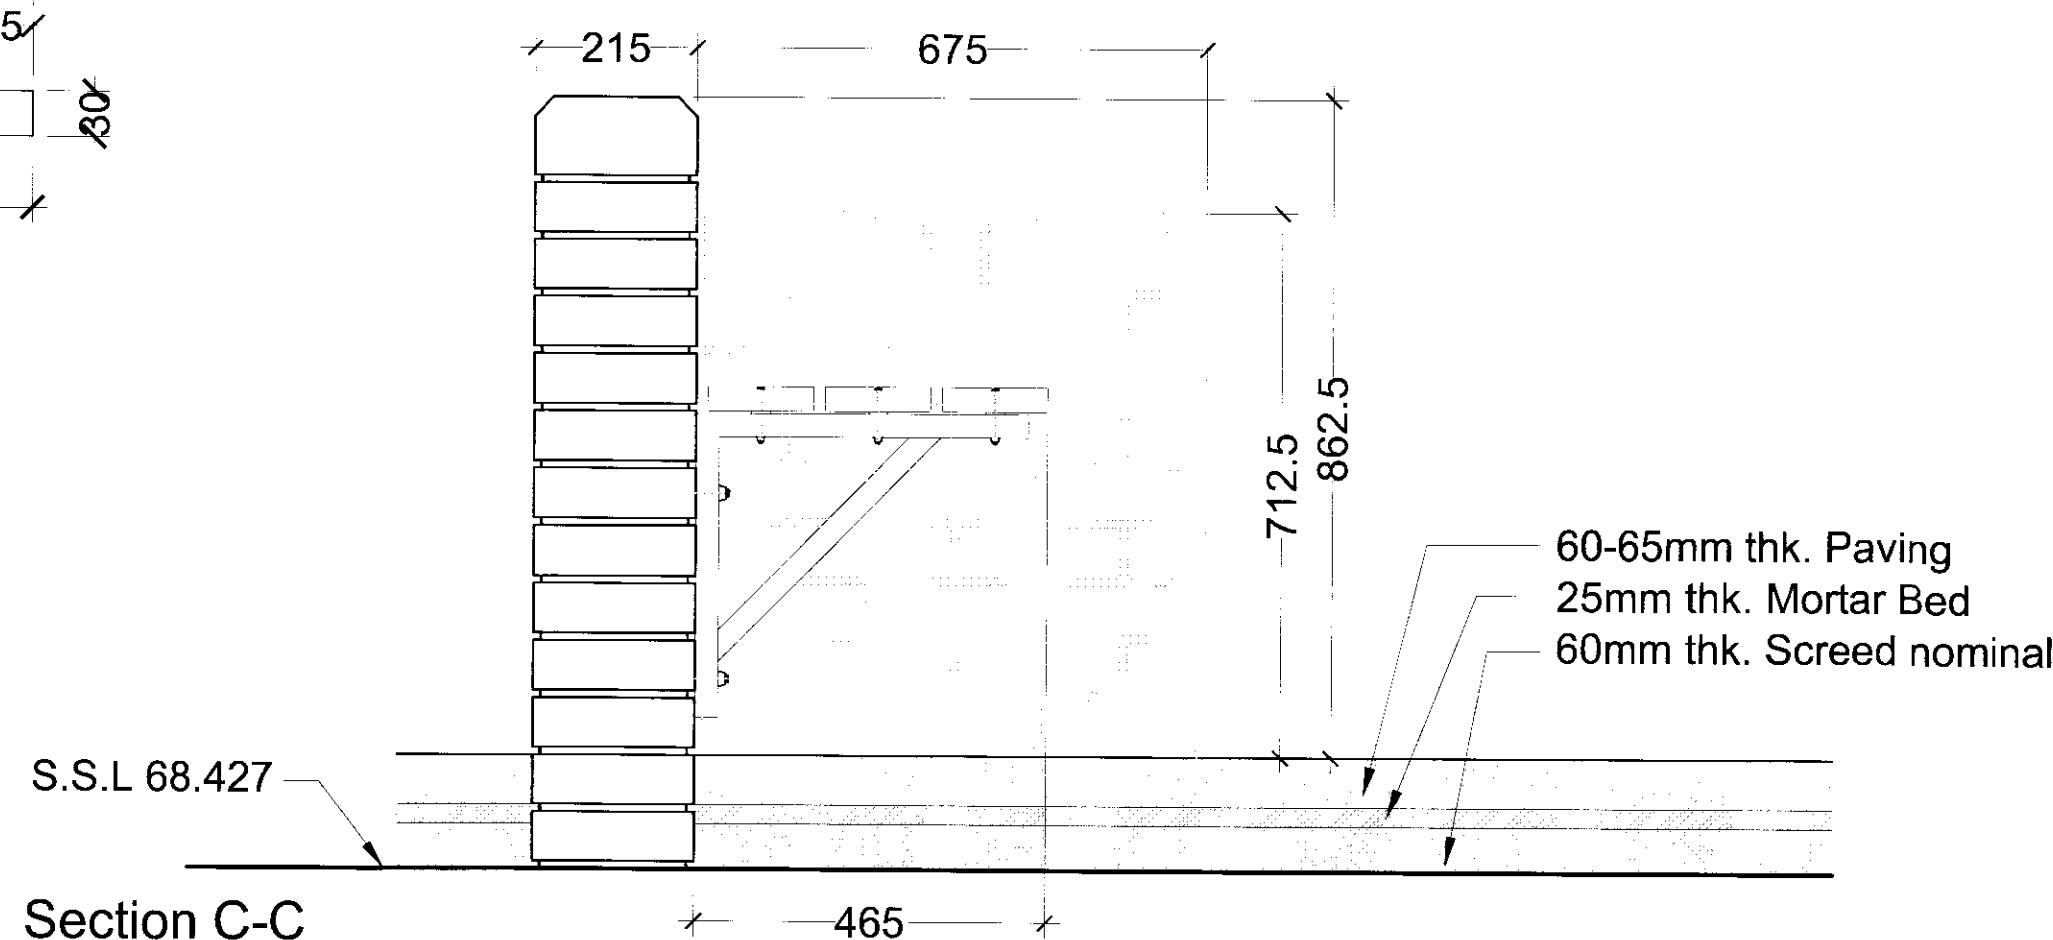
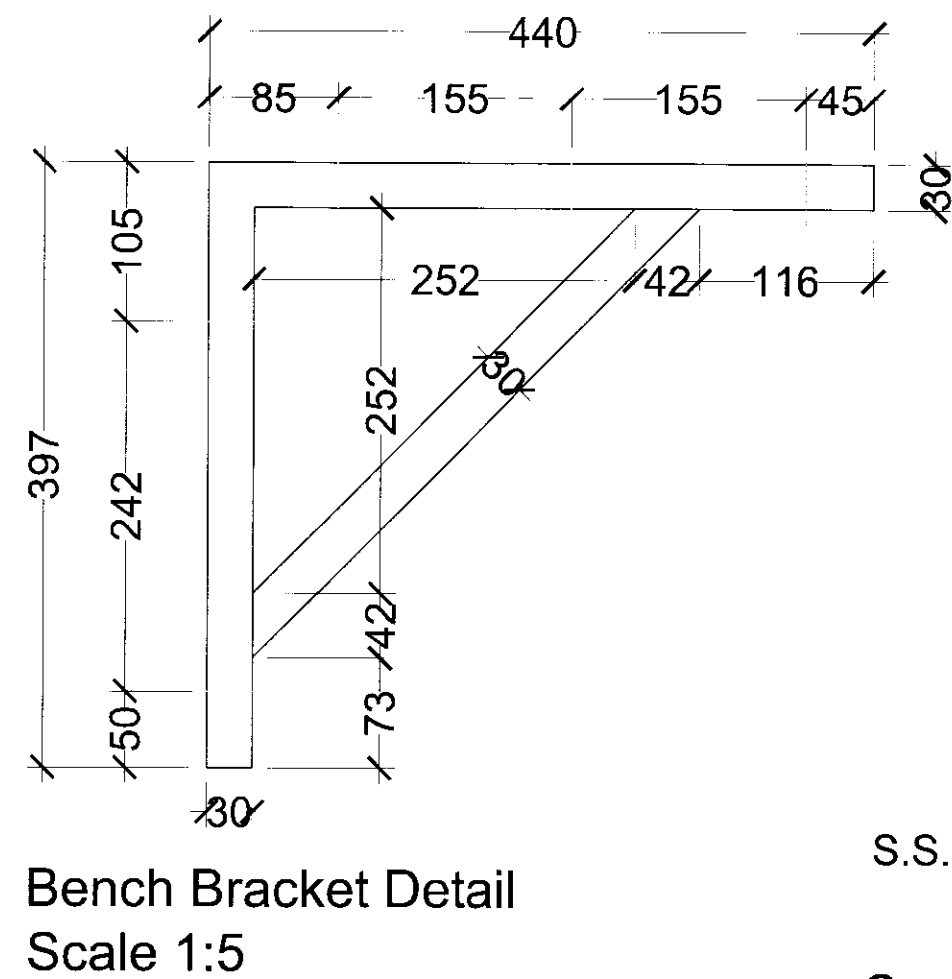
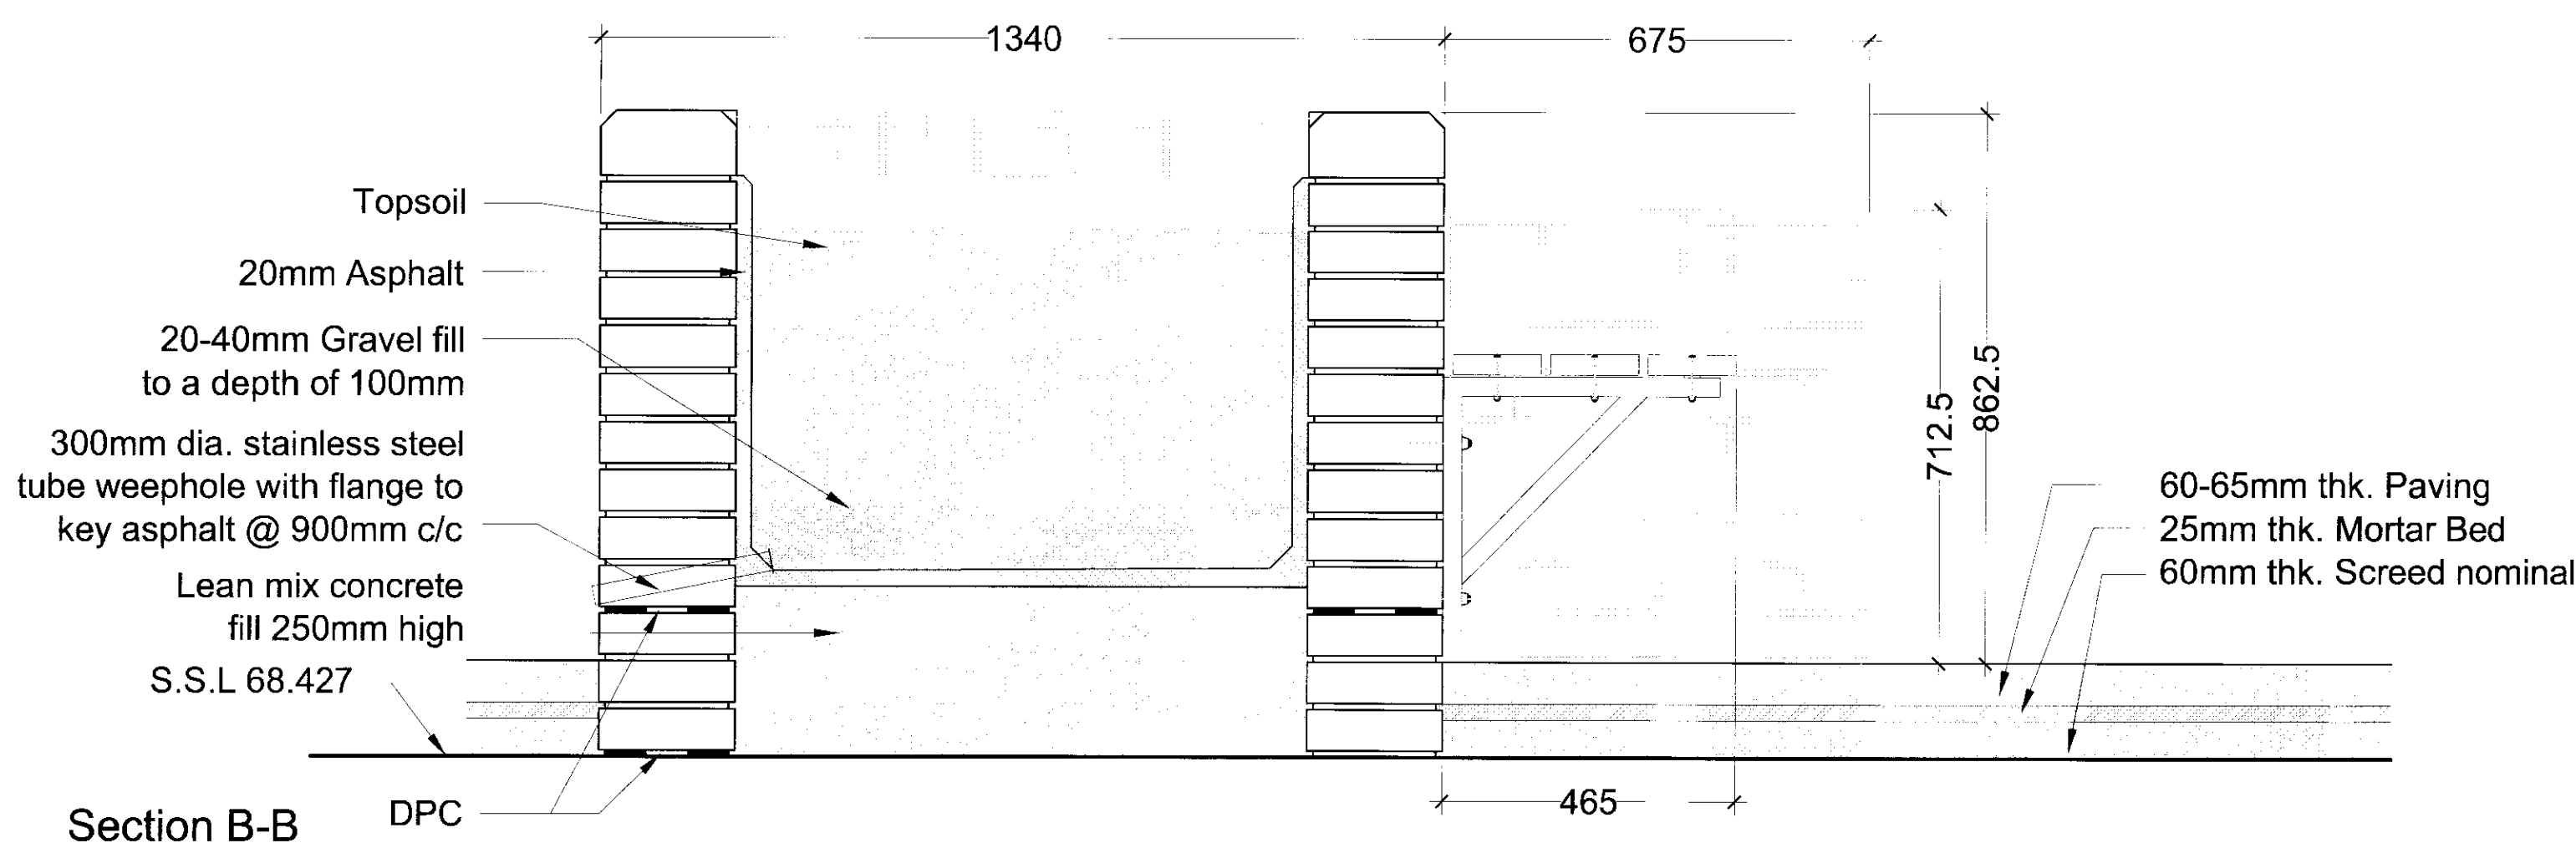
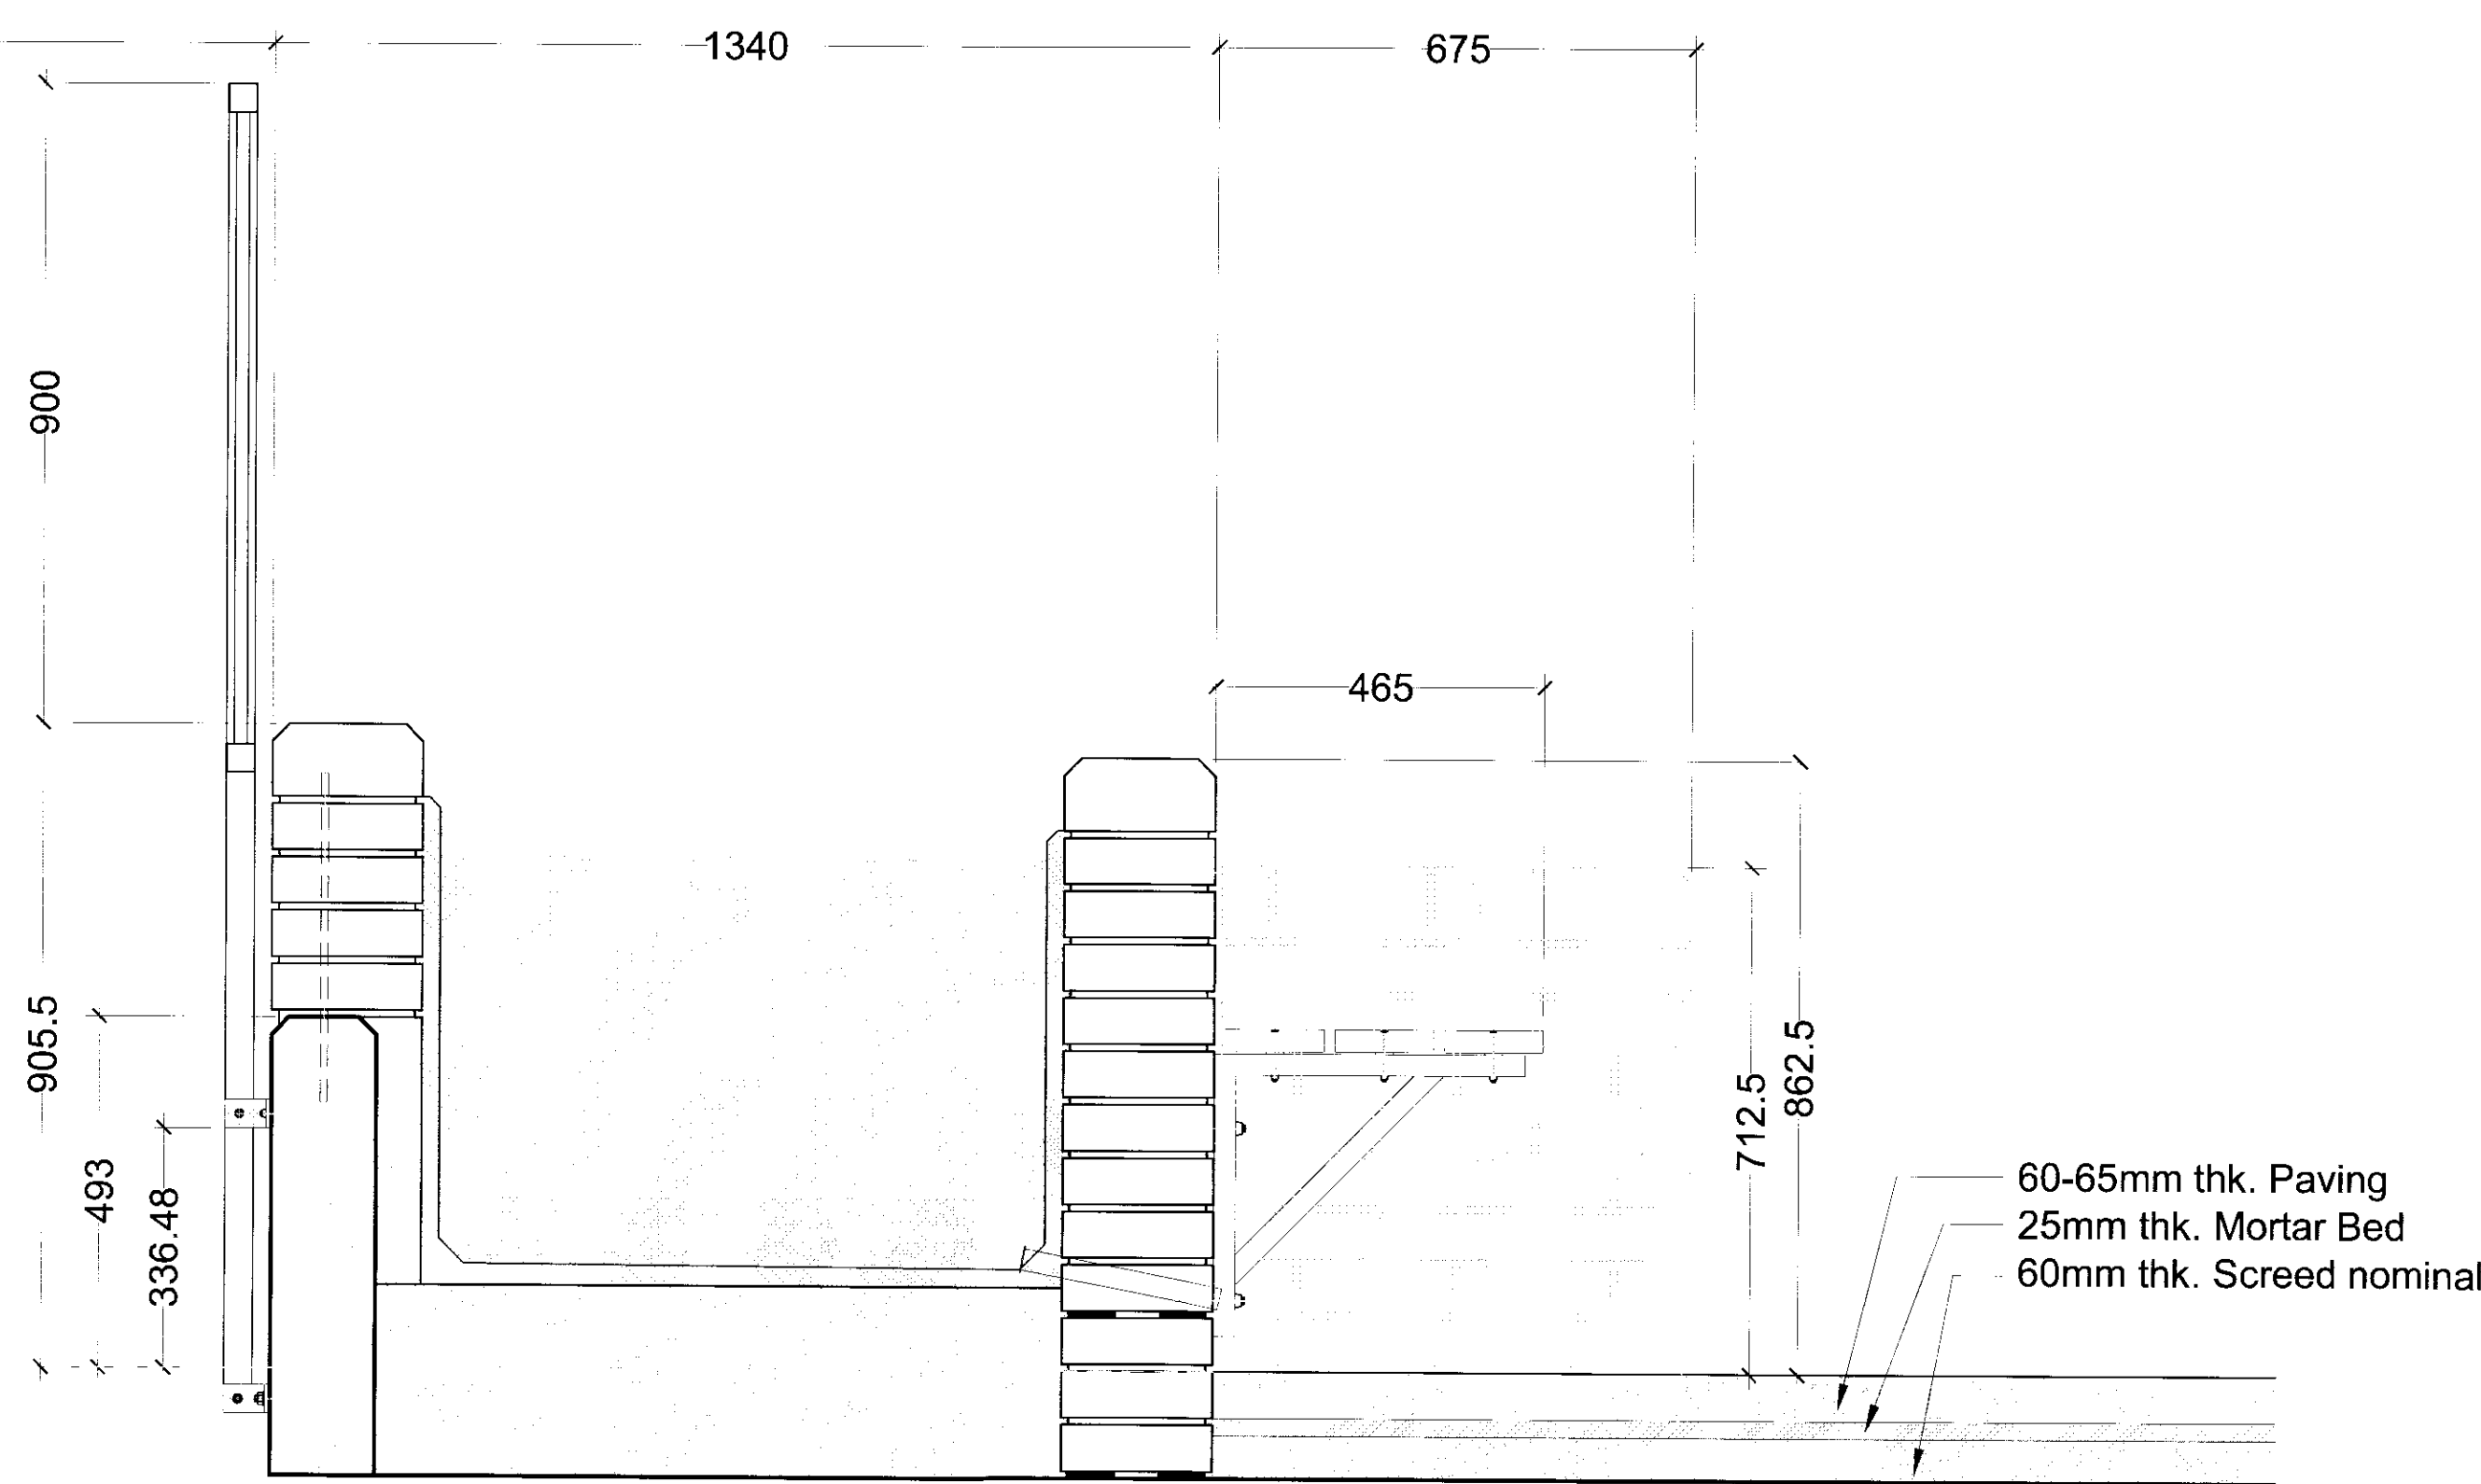


Planter Sections & Details

THIS DRAWING IS PROTECTED BY COPYRIGHT FIGURED DIMS. ONLY TO BE TAKEN FROM THIS DRAWING.
ALL DIMENSIONS TO BE CHECKED ON SITE AND ANY DISCREPANCIES REPORTED TO THE ARCHITECT IMMEDIATELY.

Rev	Date	Description
A	13.02.2009	For Construction
B	01.04.2009	Stainless steel cable frames for climbing plants omitted.

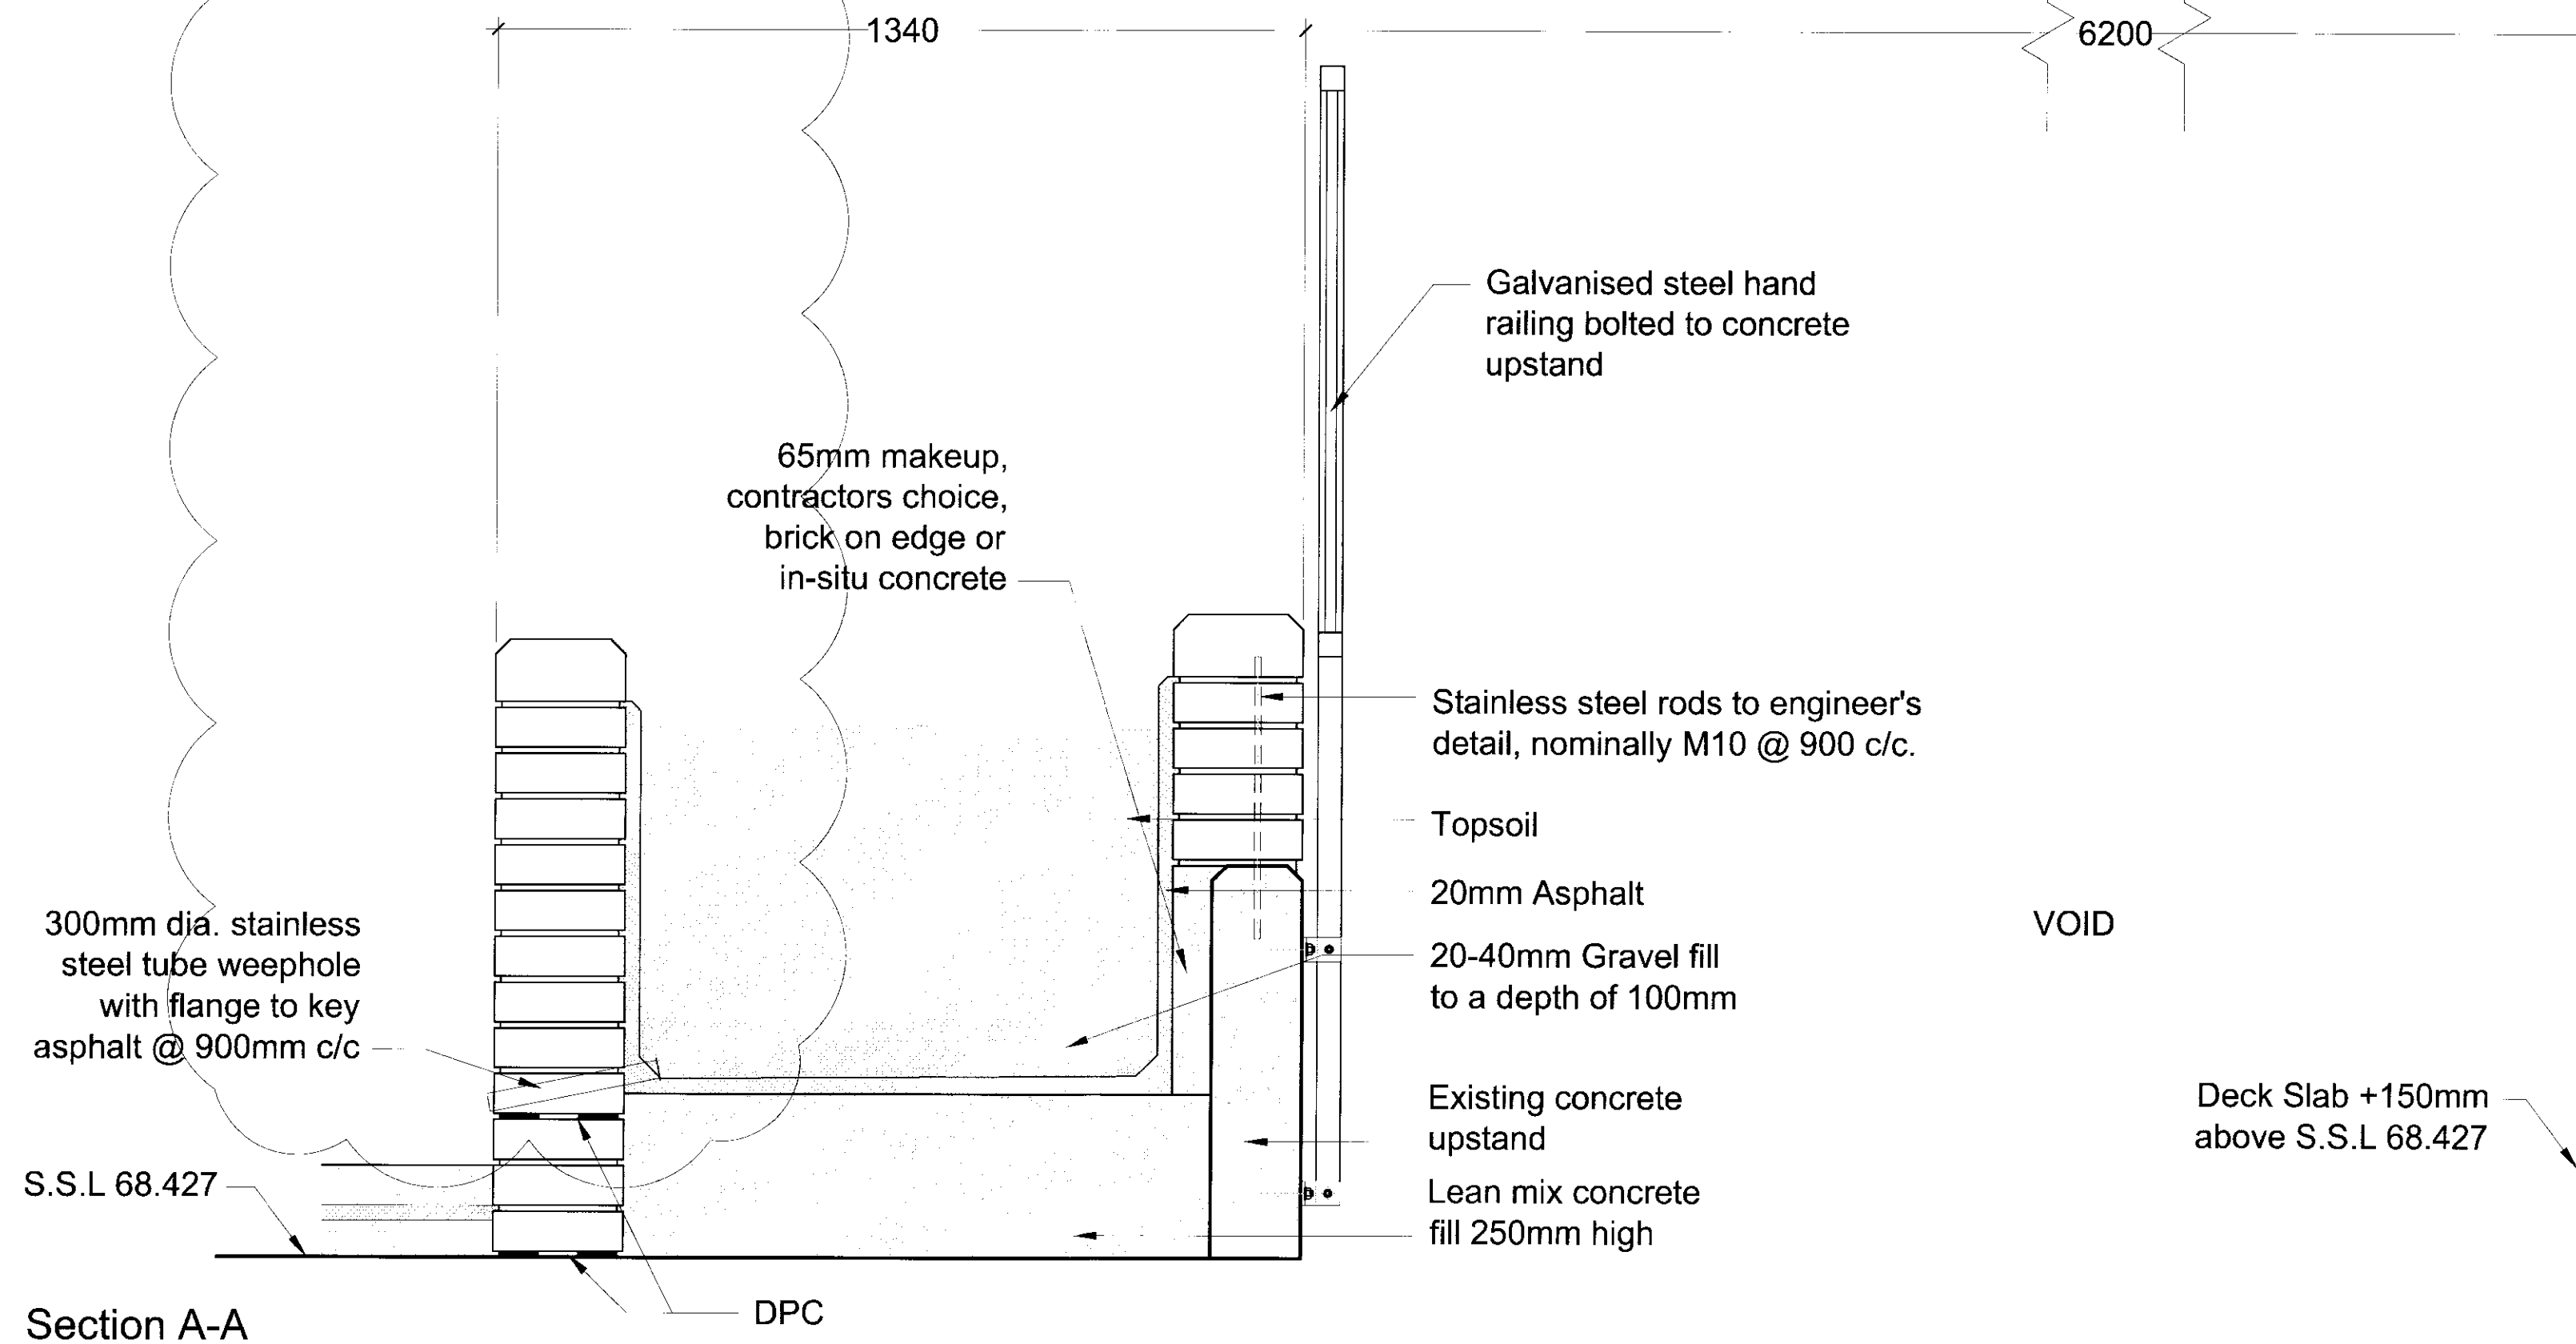

Royal Free Hospital
Entrance Remodelling

Planter Sections & Details

A&B
ANSELL & BAILEY

1:10@A1
SCALE:

02 2008
DATE:

07018
JOB NUMBER:

(03)001
DRAWING NUMBER:

B
REV:

Tel 020 7387 0141
CHARTERED ARCHITECTS

Fax 020 7387 7460

architects@ansellandbailey.com
24-32 STEPHENSON WAY LONDON NW1 2HD