




EN 01 EXISTING POND STREET ELEVATION
1 : 100

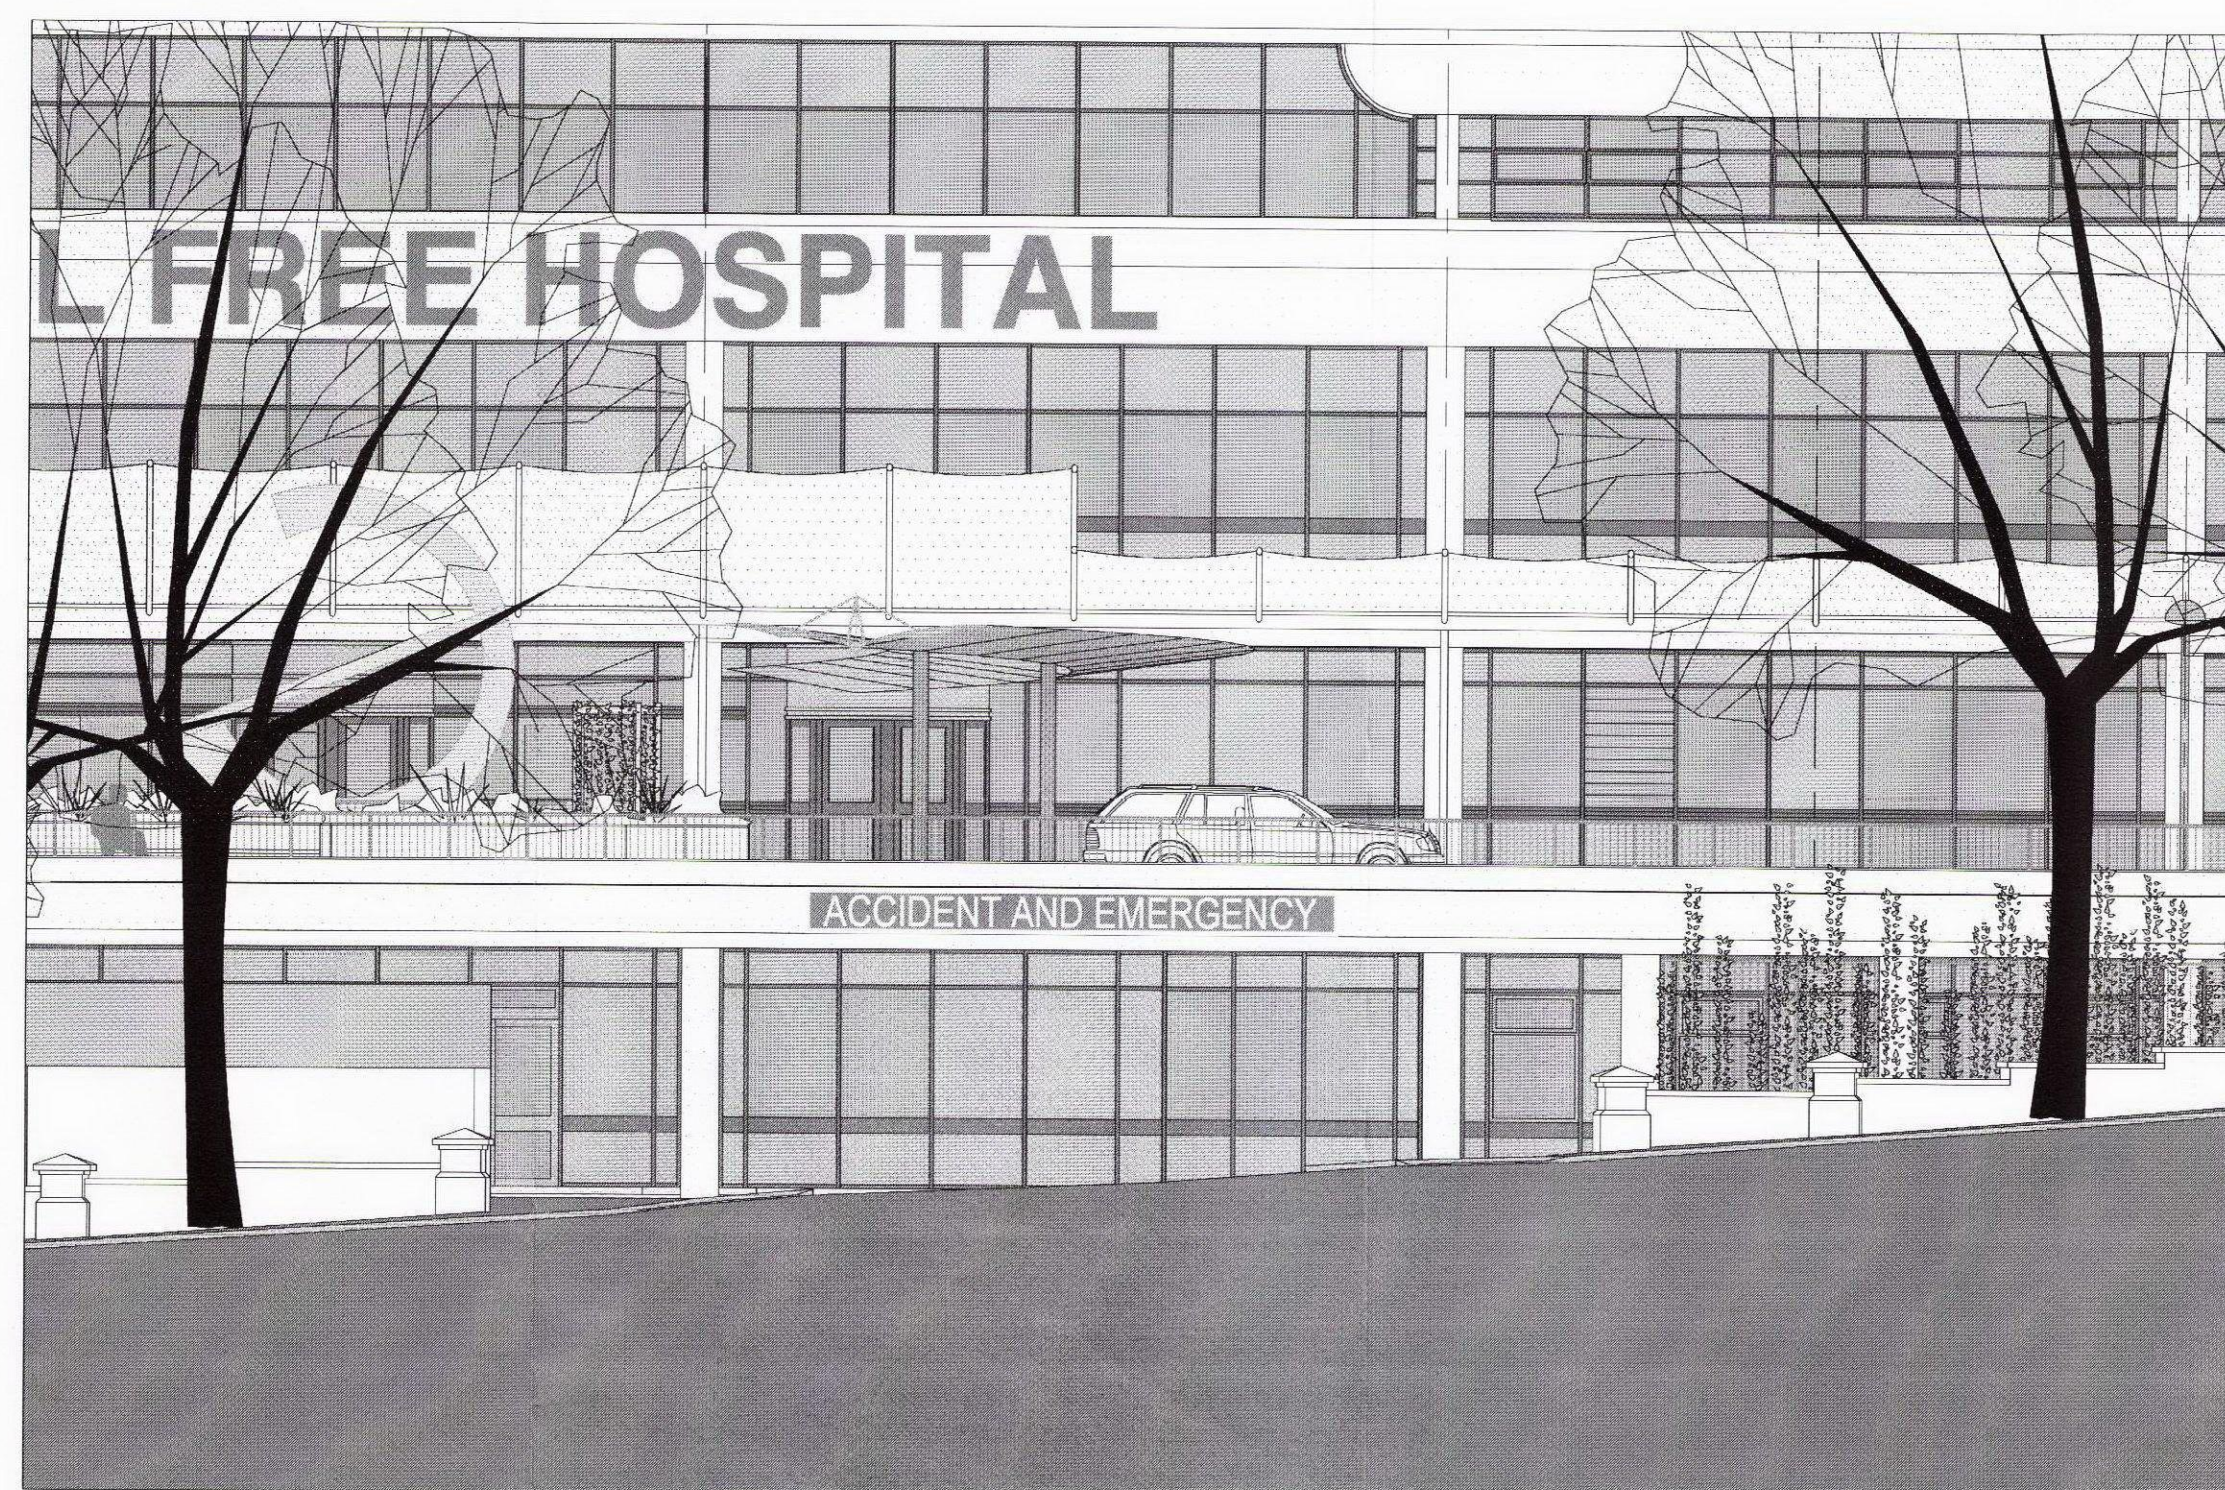

EN 02 PROPOSED POND STREET ELEVATION
1 : 100

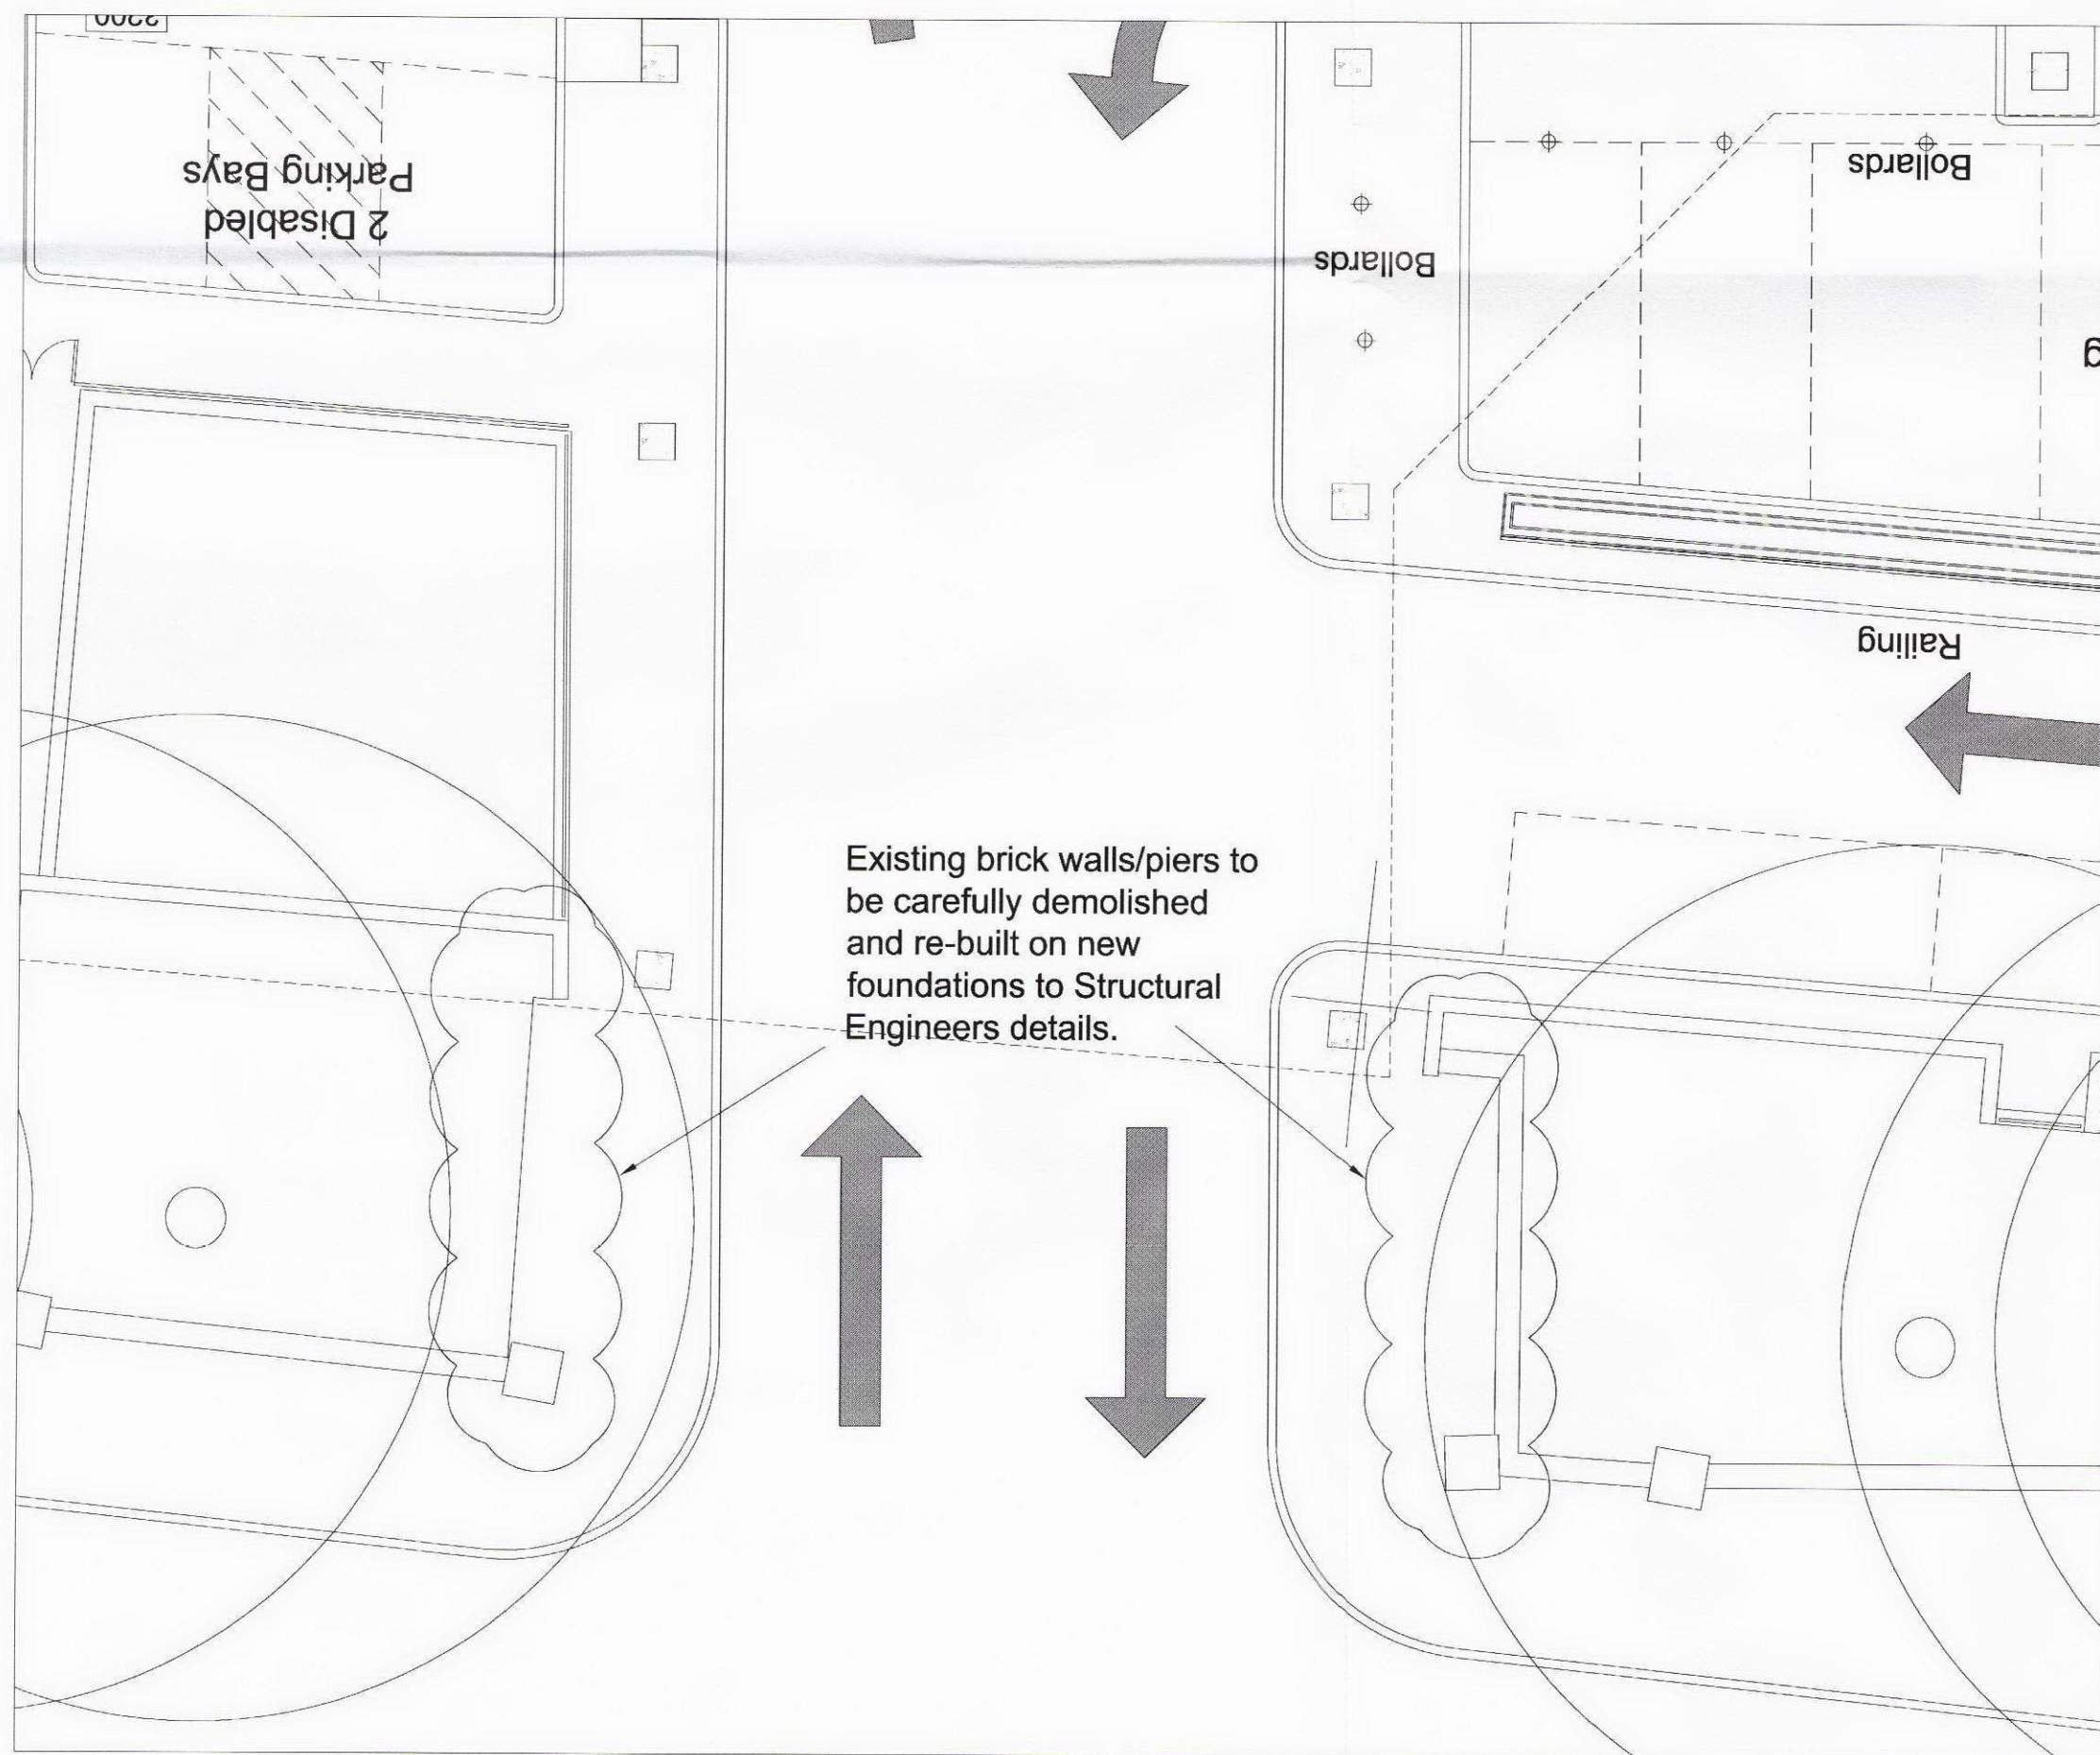

EP 03 EXISTING PLAN
1 : 100

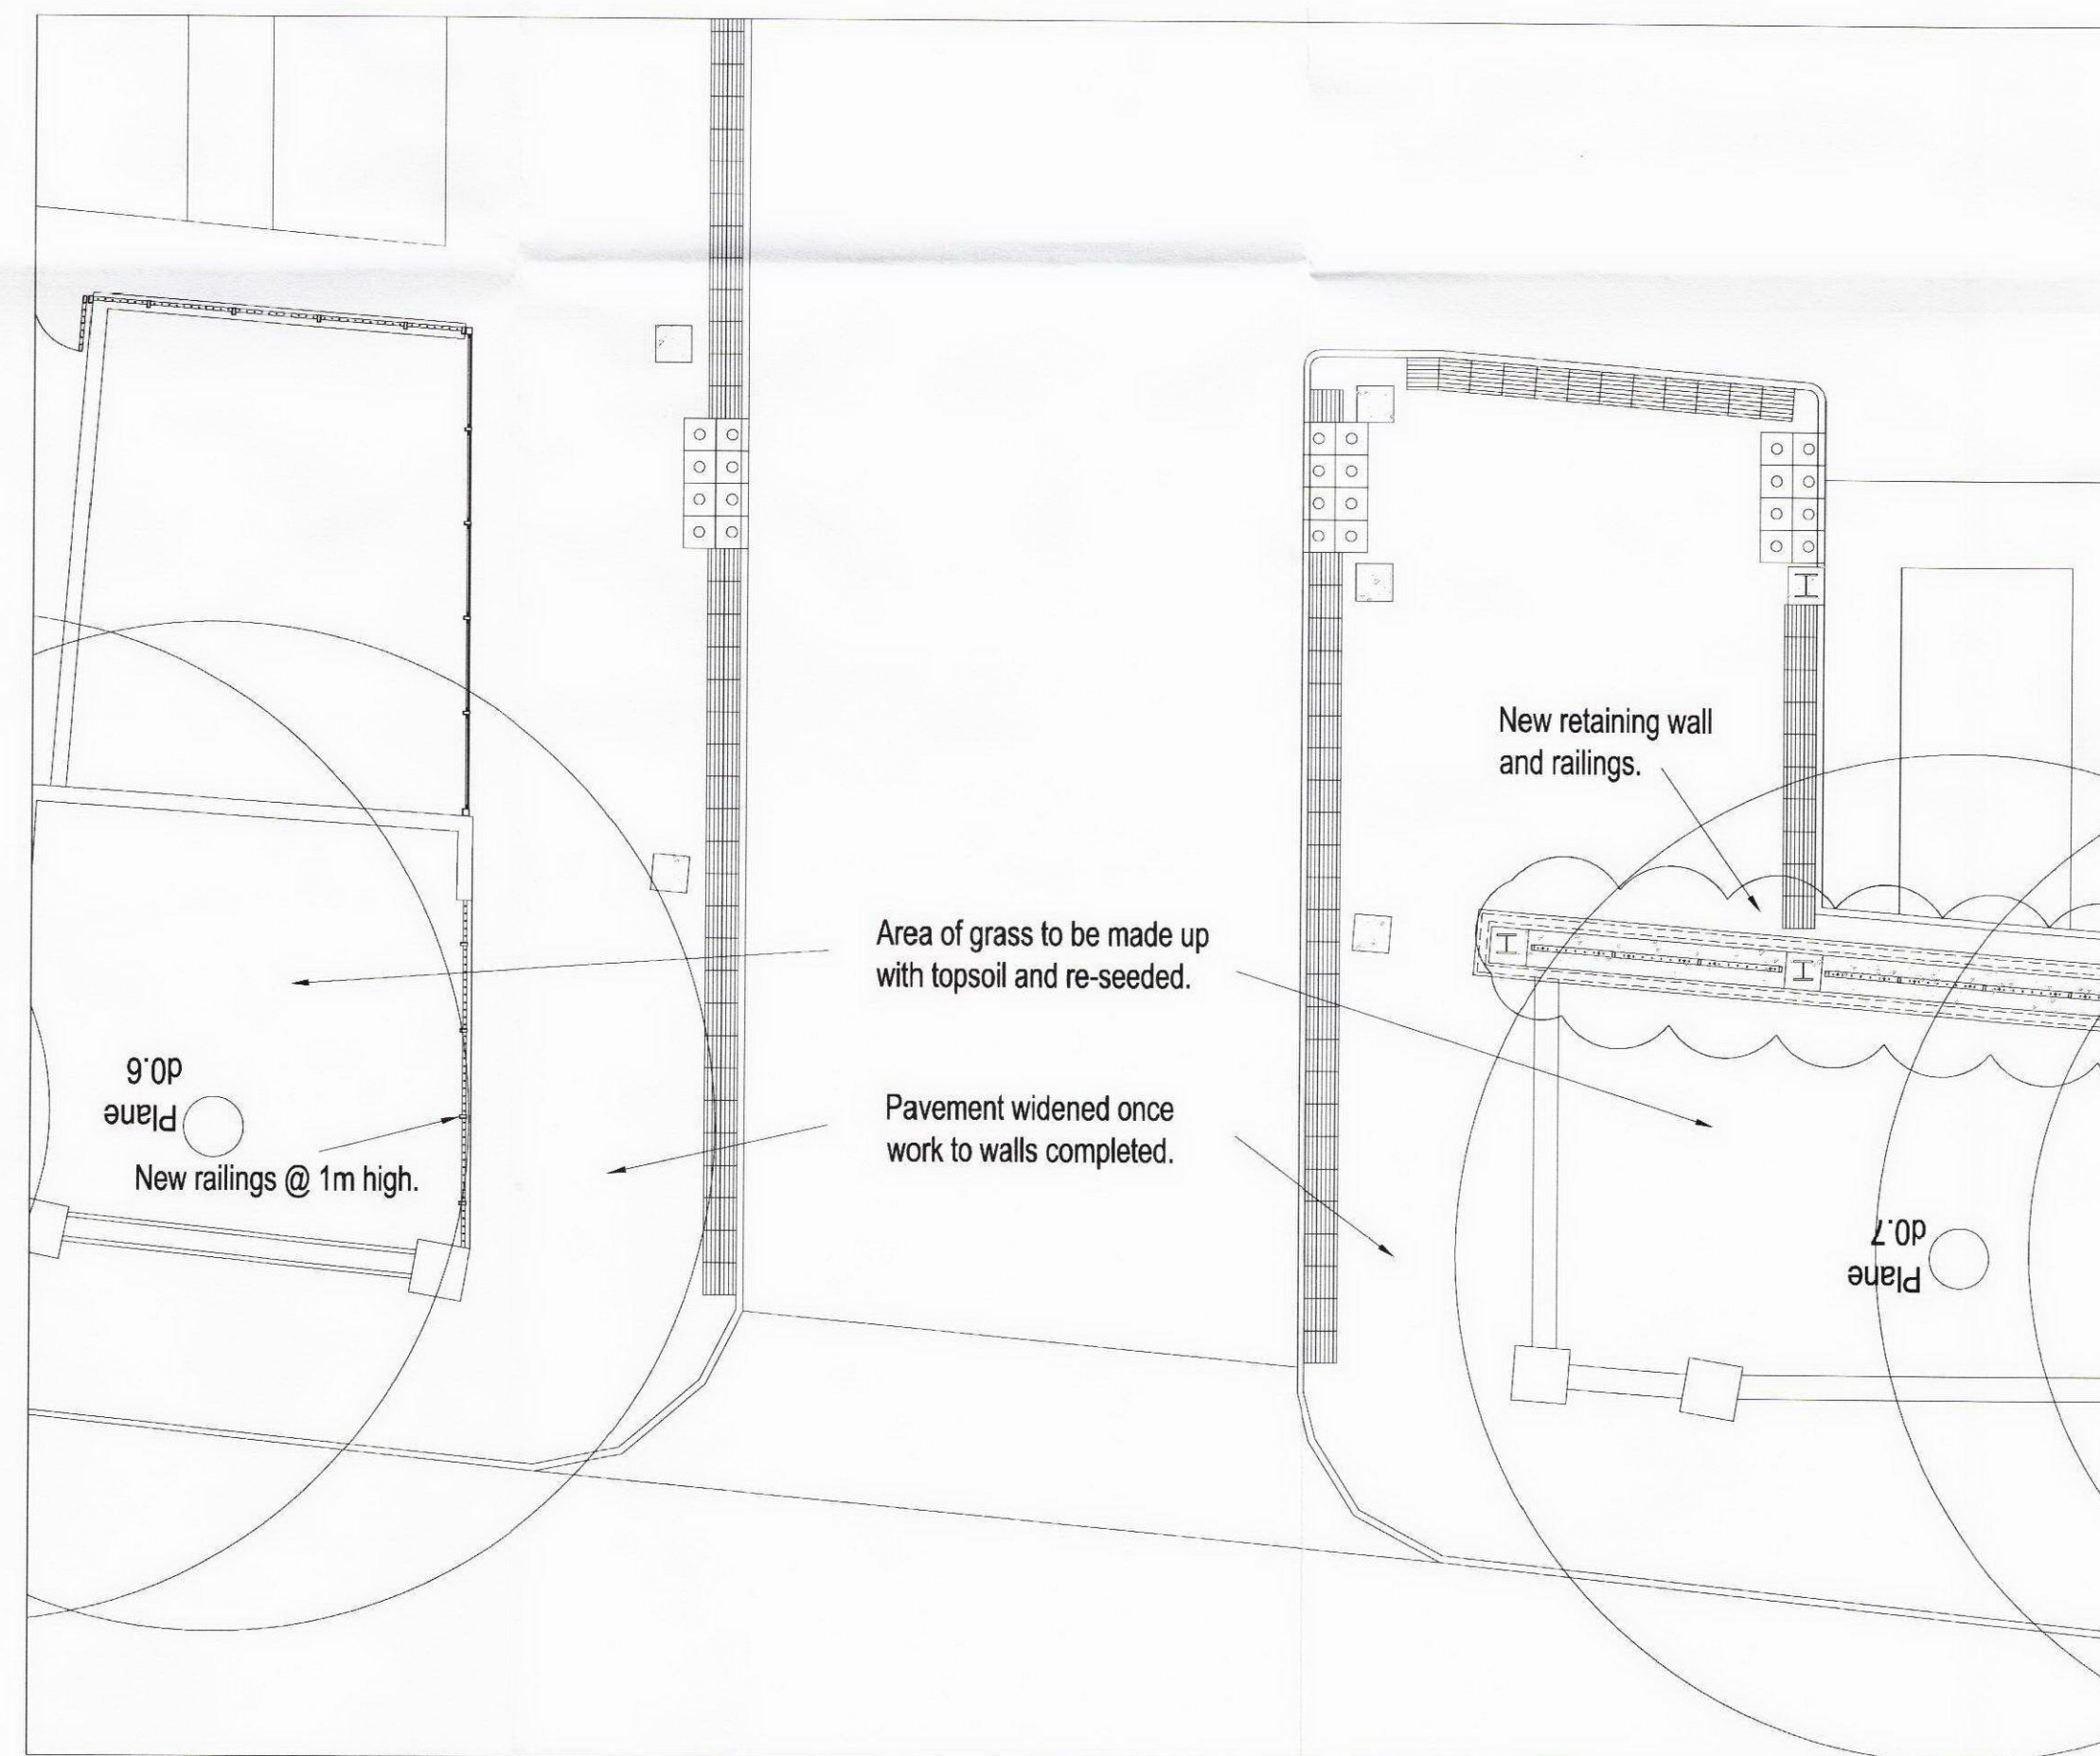

PP 04 PROPOSED PLAN
1 : 100

ALTERATIONS TO VERGE & WALL

THIS DRAWING IS PROTECTED BY COPYRIGHT FIGURED DIMS. ONLY TO BE TAKEN FROM THIS DRAWING.
ALL DIMENSIONS TO BE CHECKED ON SITE AND ANY DISCREPANCIES REPORTED TO THE ARCHITECT IMMEDIATELY.

Rev	Date	Description
A	09-10-2008	Proposed street elevation updated.

Royal Free Hospital Entrance Remodelling	Alterations to Verge & Wall
---	-----------------------------

A&B
ANSELL & BAILEY

1:100@A1 SCALE:	02 2008 DATE:	07018 JOB NUMBER:	(04)001 DRAWING NUMBER:	A REV
Tel 020 7387 0141 CHARTERED ARCHITECTS	Fax 020 7387 7460	architects@ansellandbailey.com	24-32 STEPHENSON WAY LONDON NW1 2HD	