

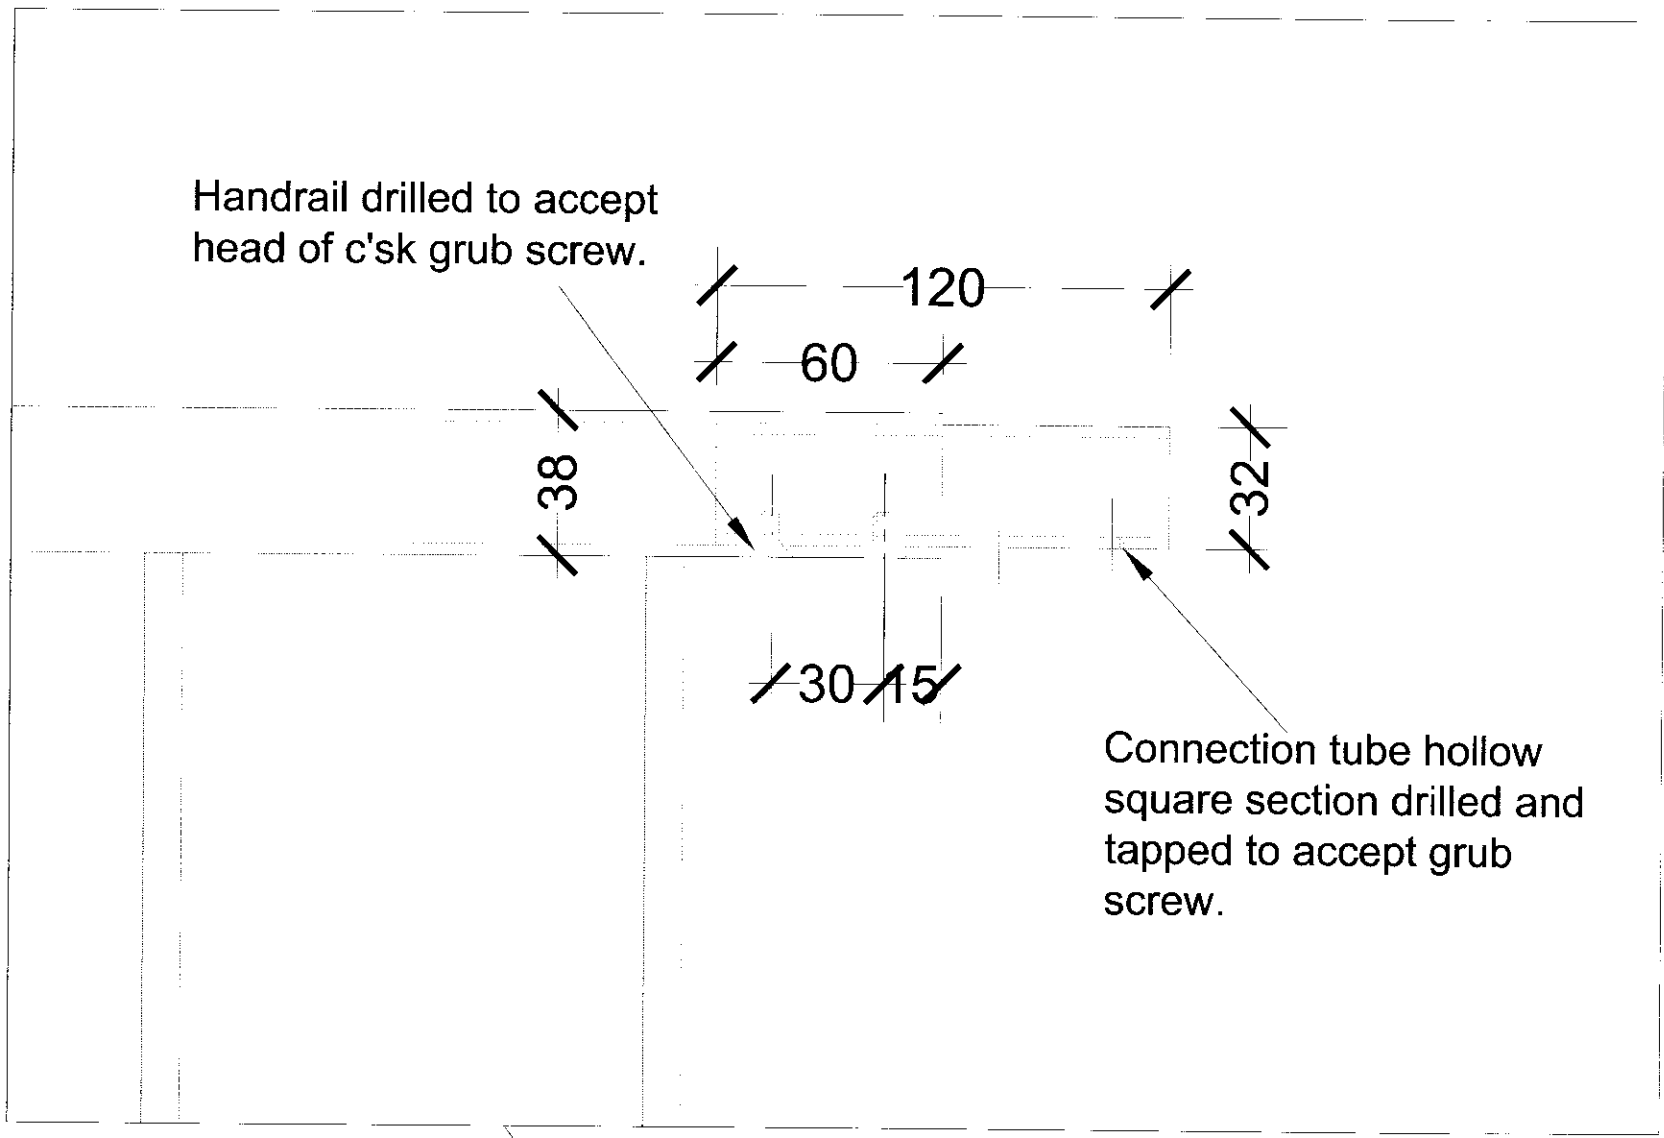



THIS DRAWING IS PROTECTED BY COPYRIGHT			FIGURED DIMS. ONLY TO BE TAKEN FROM THIS DRAWING.
ALL DIMENSIONS TO BE CHECKED ON SITE AND ANY DISCREPANCIES REPORTED TO THE ARCHITECT IMMEDIATELY.			
Rev	Date	Description	
A	31-03-2009	Dimension of spindles spacing added.	

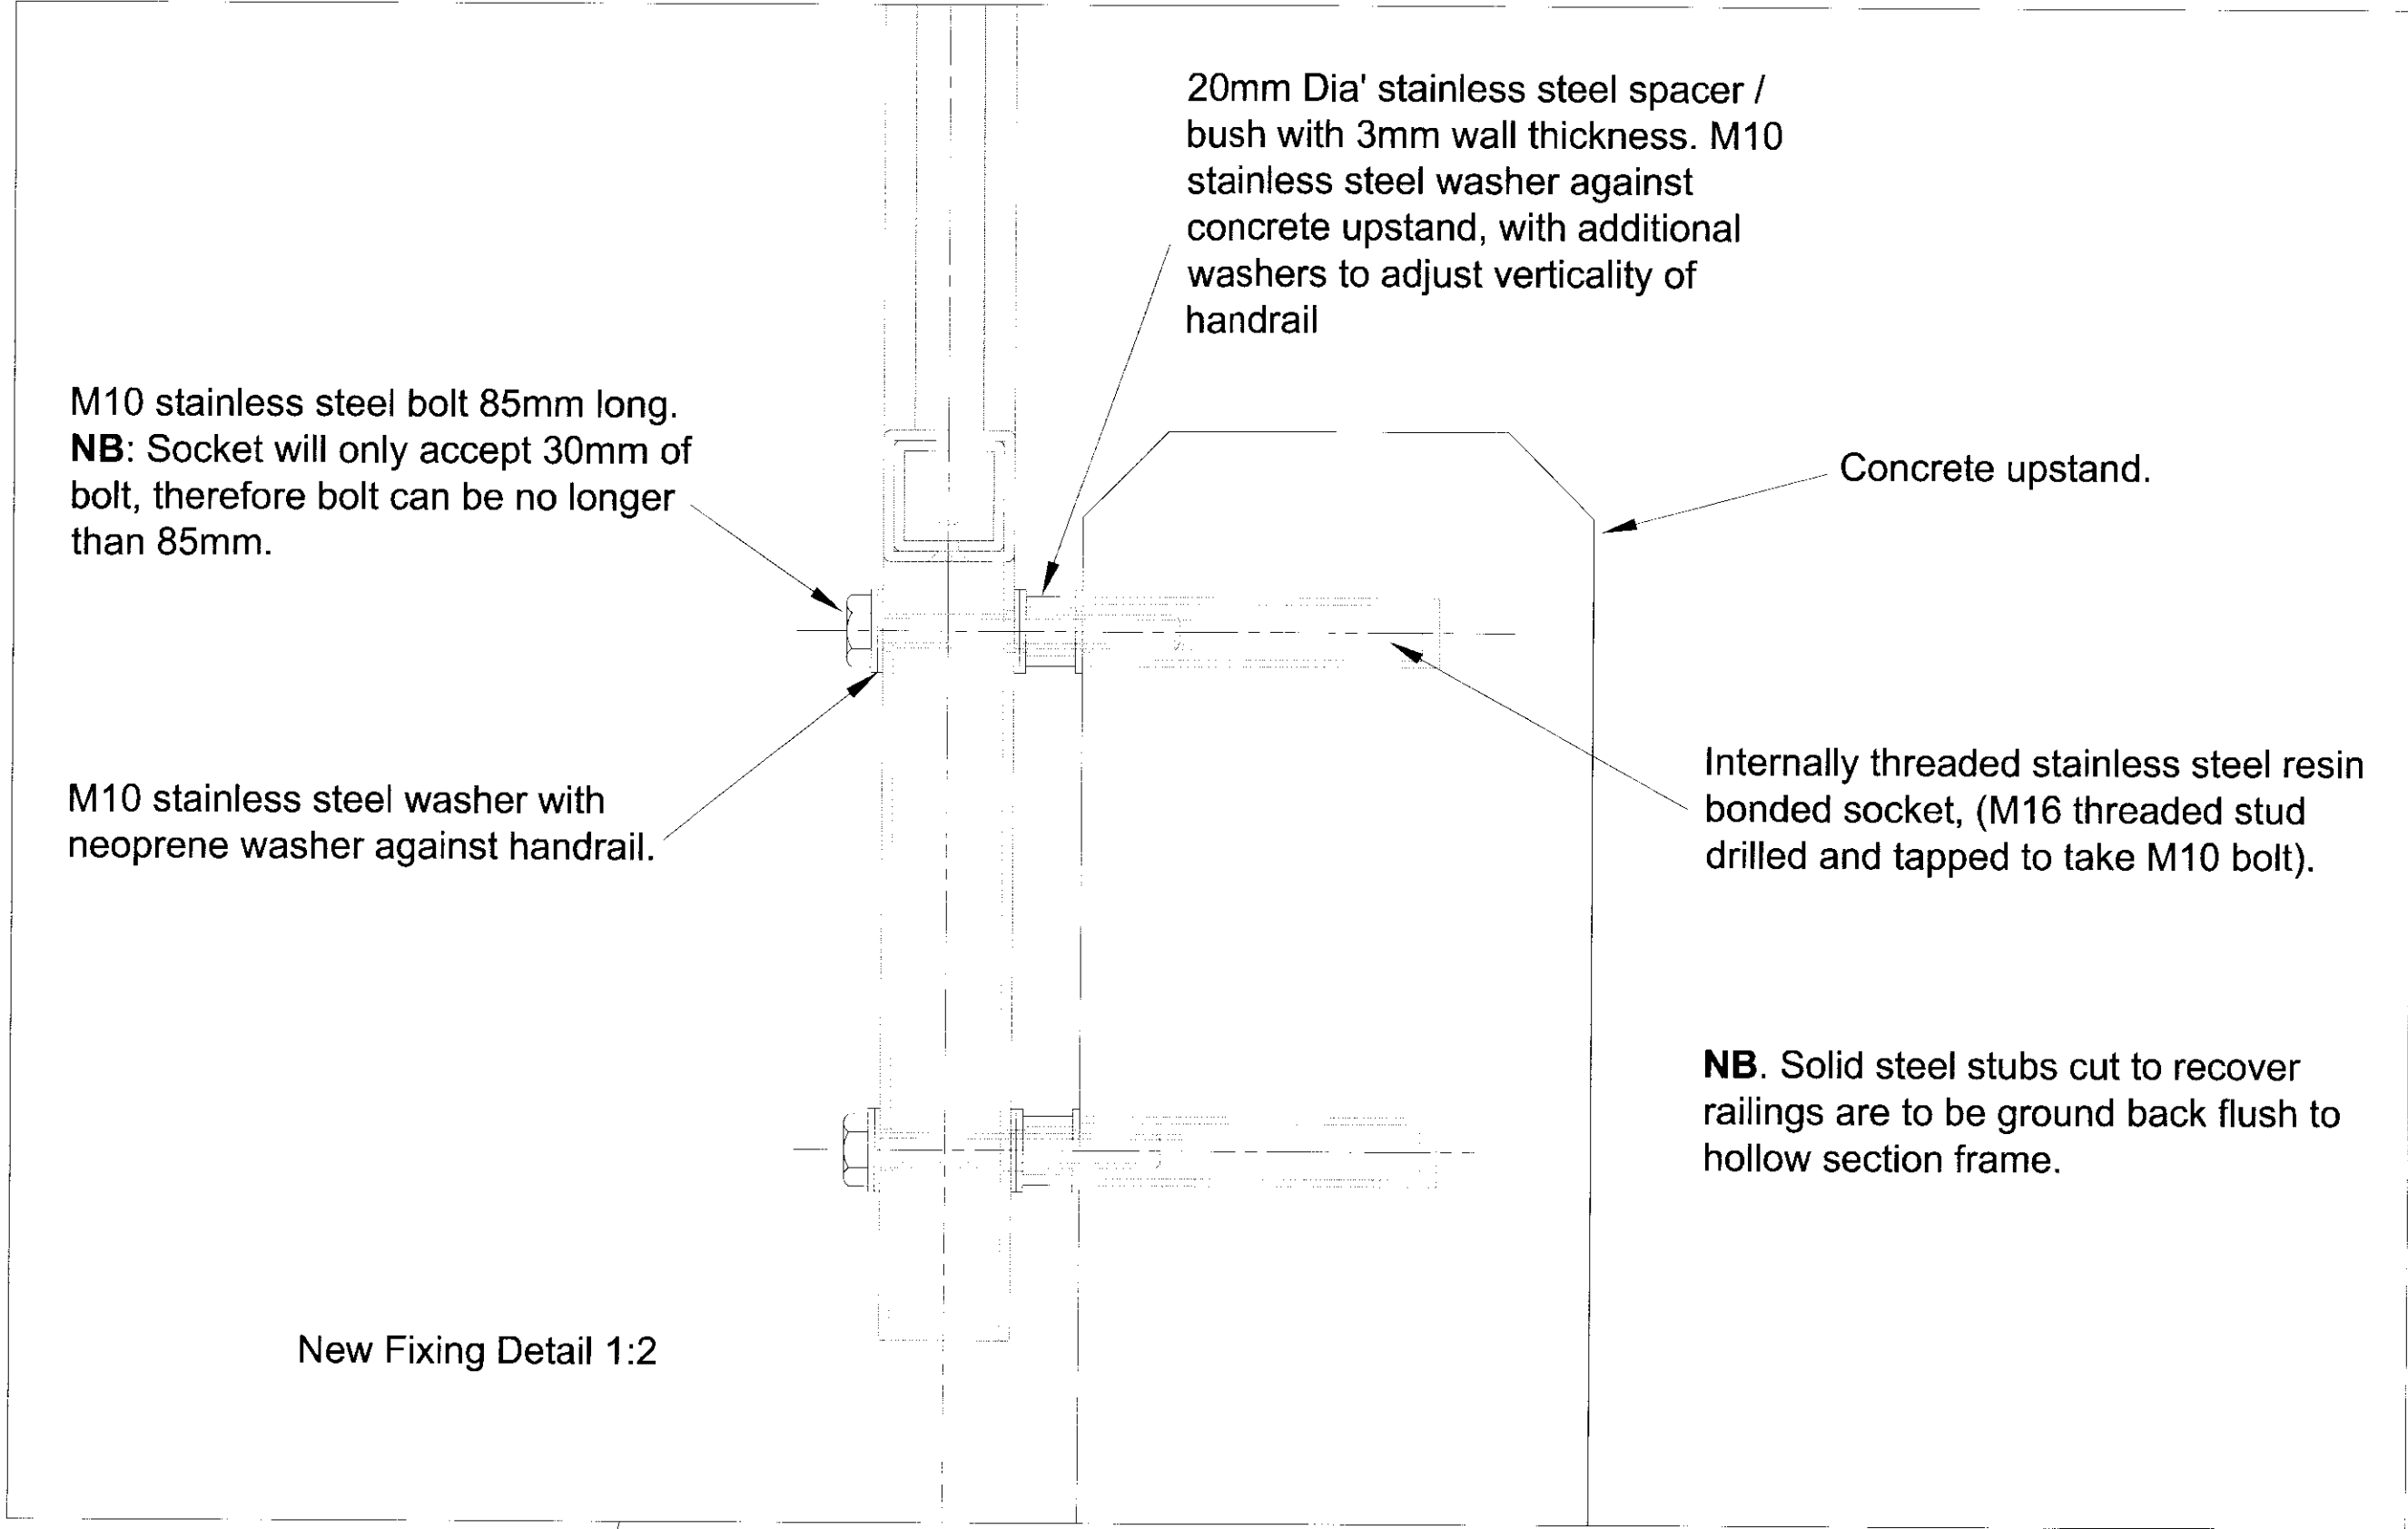


Connection Detail 1:2

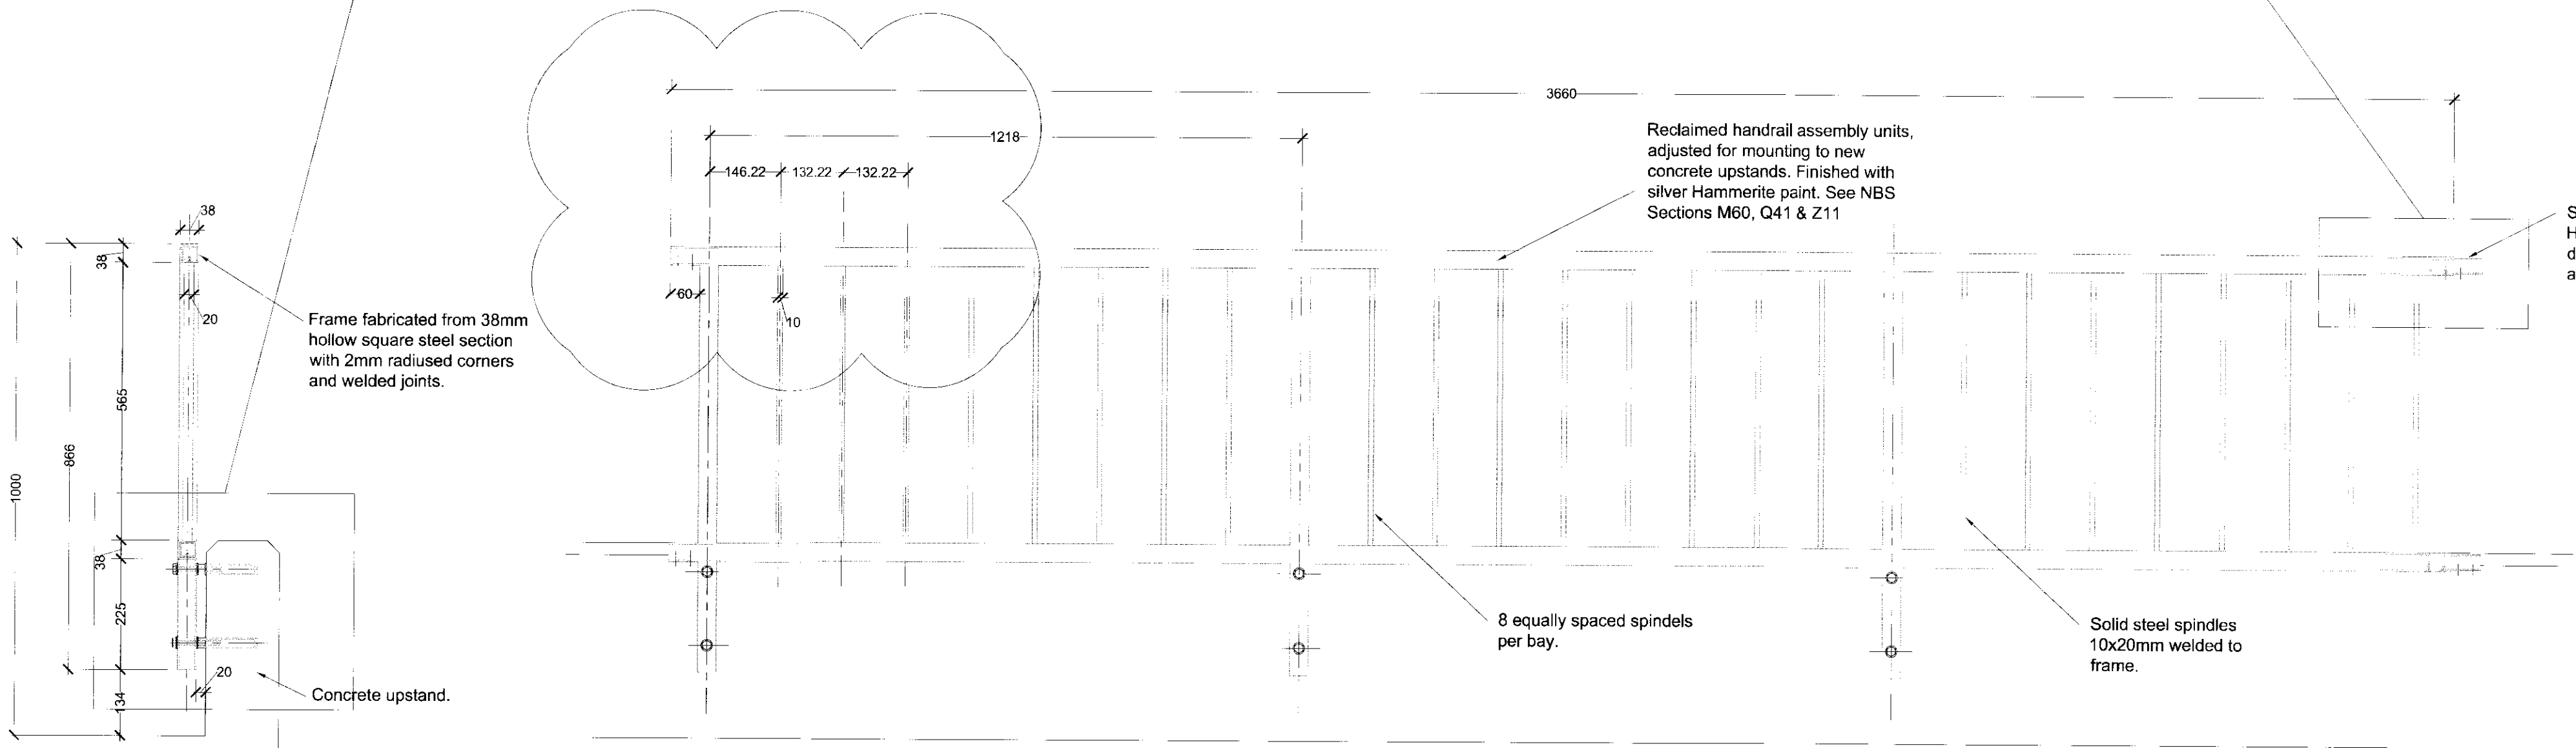


Handrail Elevation 1:10

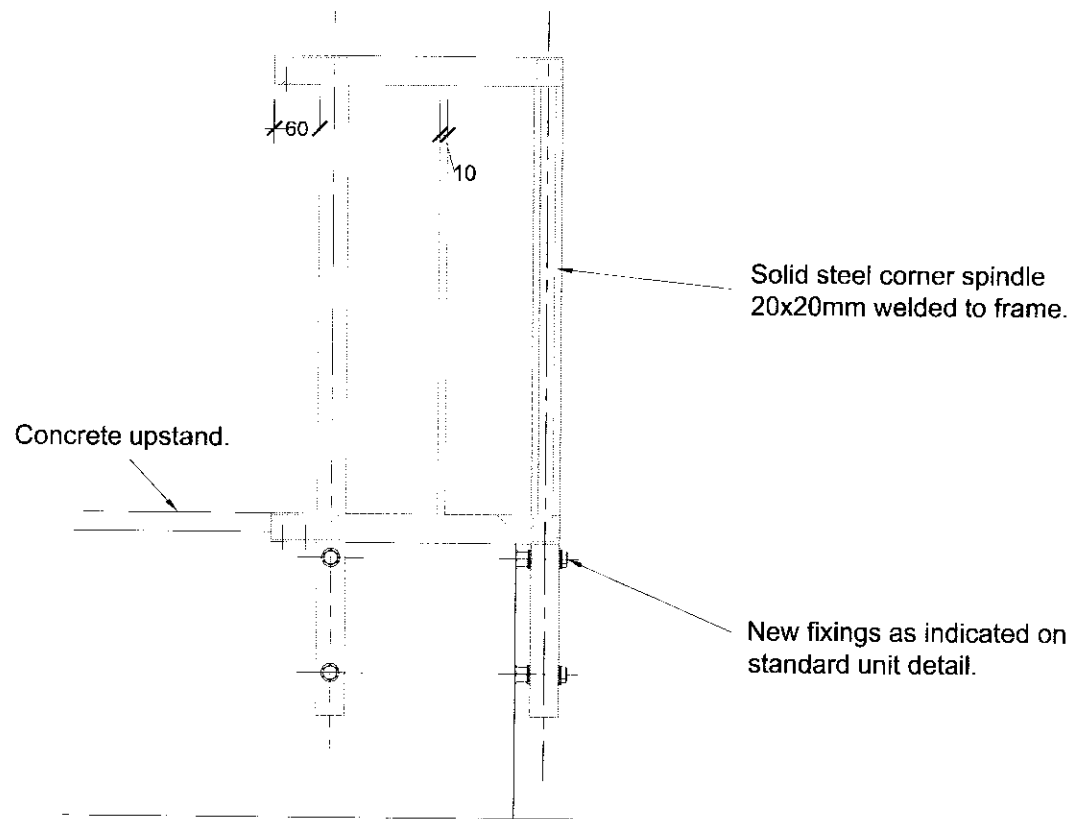

Handrail Corner Piece Elevation 1:10

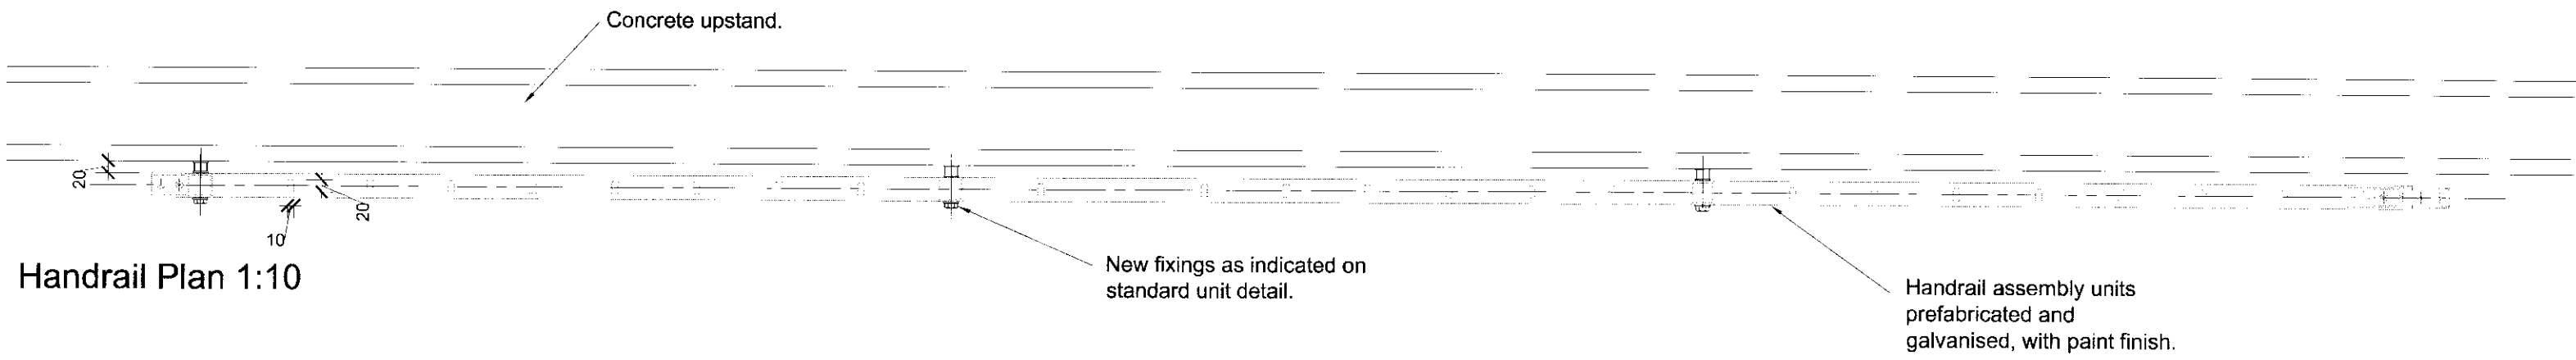

Handrail Plan 1:10

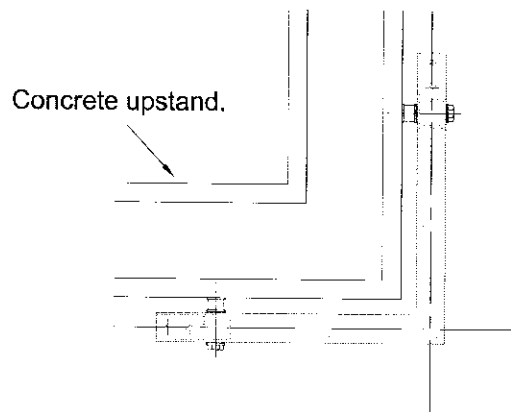

Handrail Corner Piece Plan 1:10

Reclaimed Handrail Details

Royal Free Hospital Entrance Remodelling	Reclaimed Handrail Details
---	----------------------------



1:10 & 1:2 @A1
SCALE

Tel 020 7387 0141
CHARTERED ARCHITECTS

02 2009
DATE

07018
JOB NUMBER

(04)008
DRAWING NUMBER

A
REV

Fax 020 7387 7460
24-32 STEPHENSON WAY LONDON NW1 2HD

architects@ansellandbailey.com