
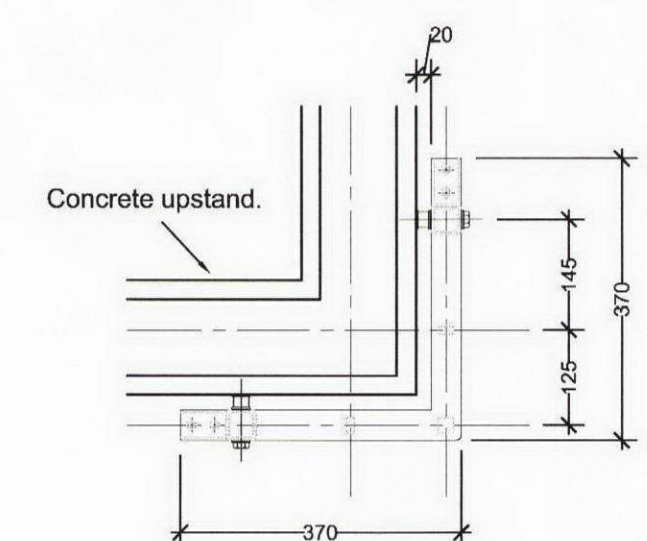
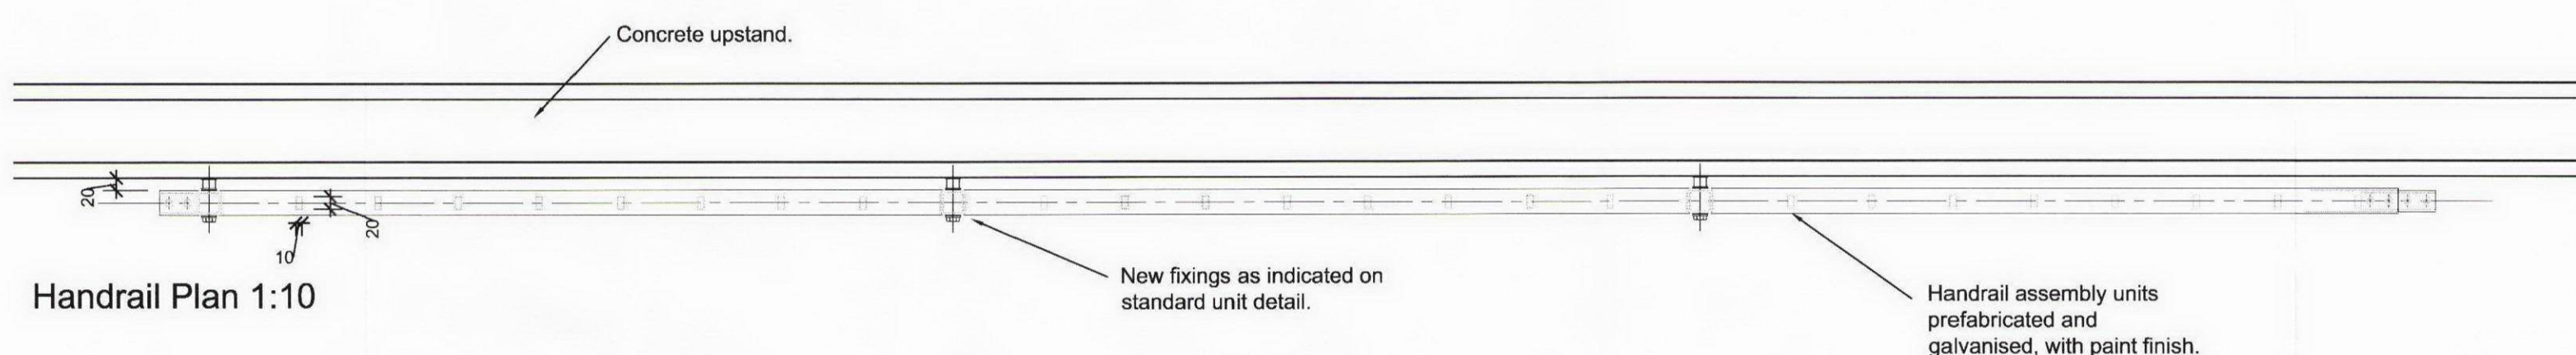
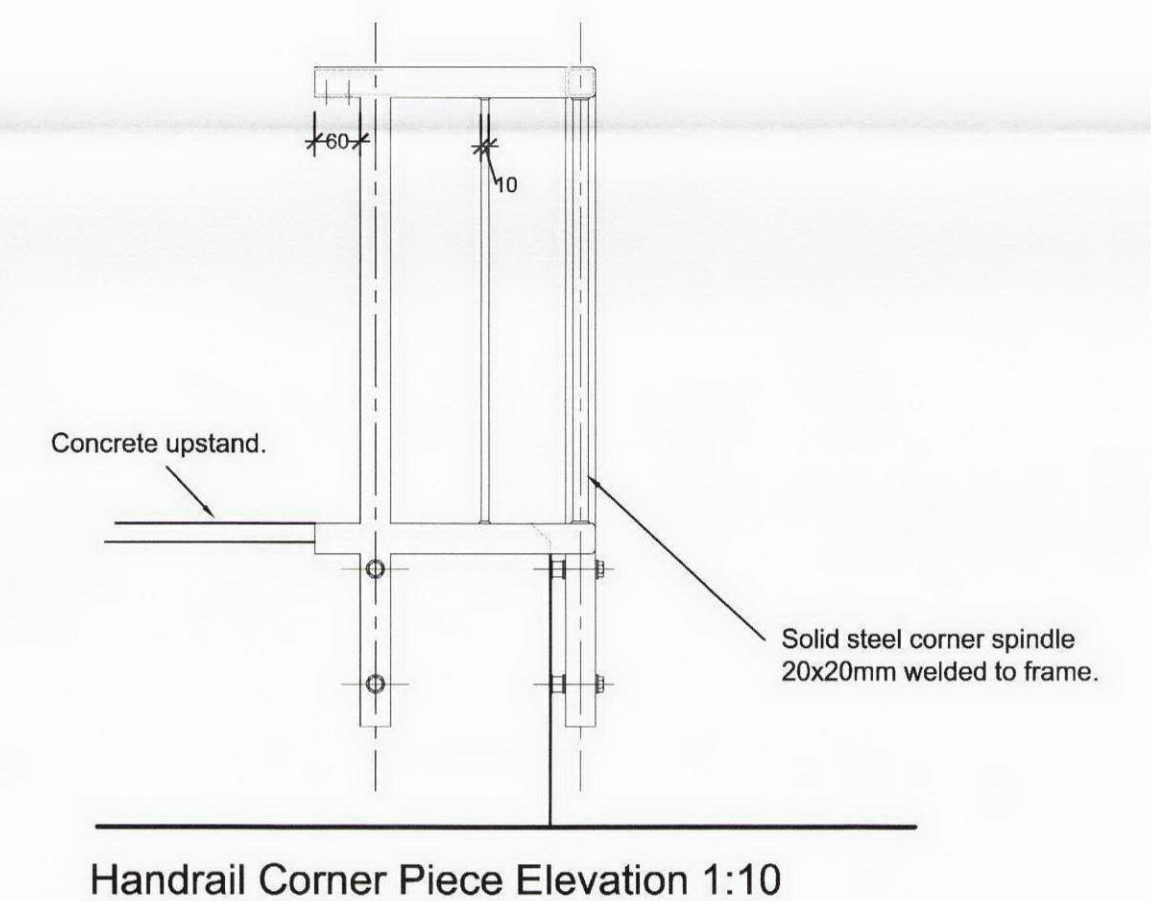
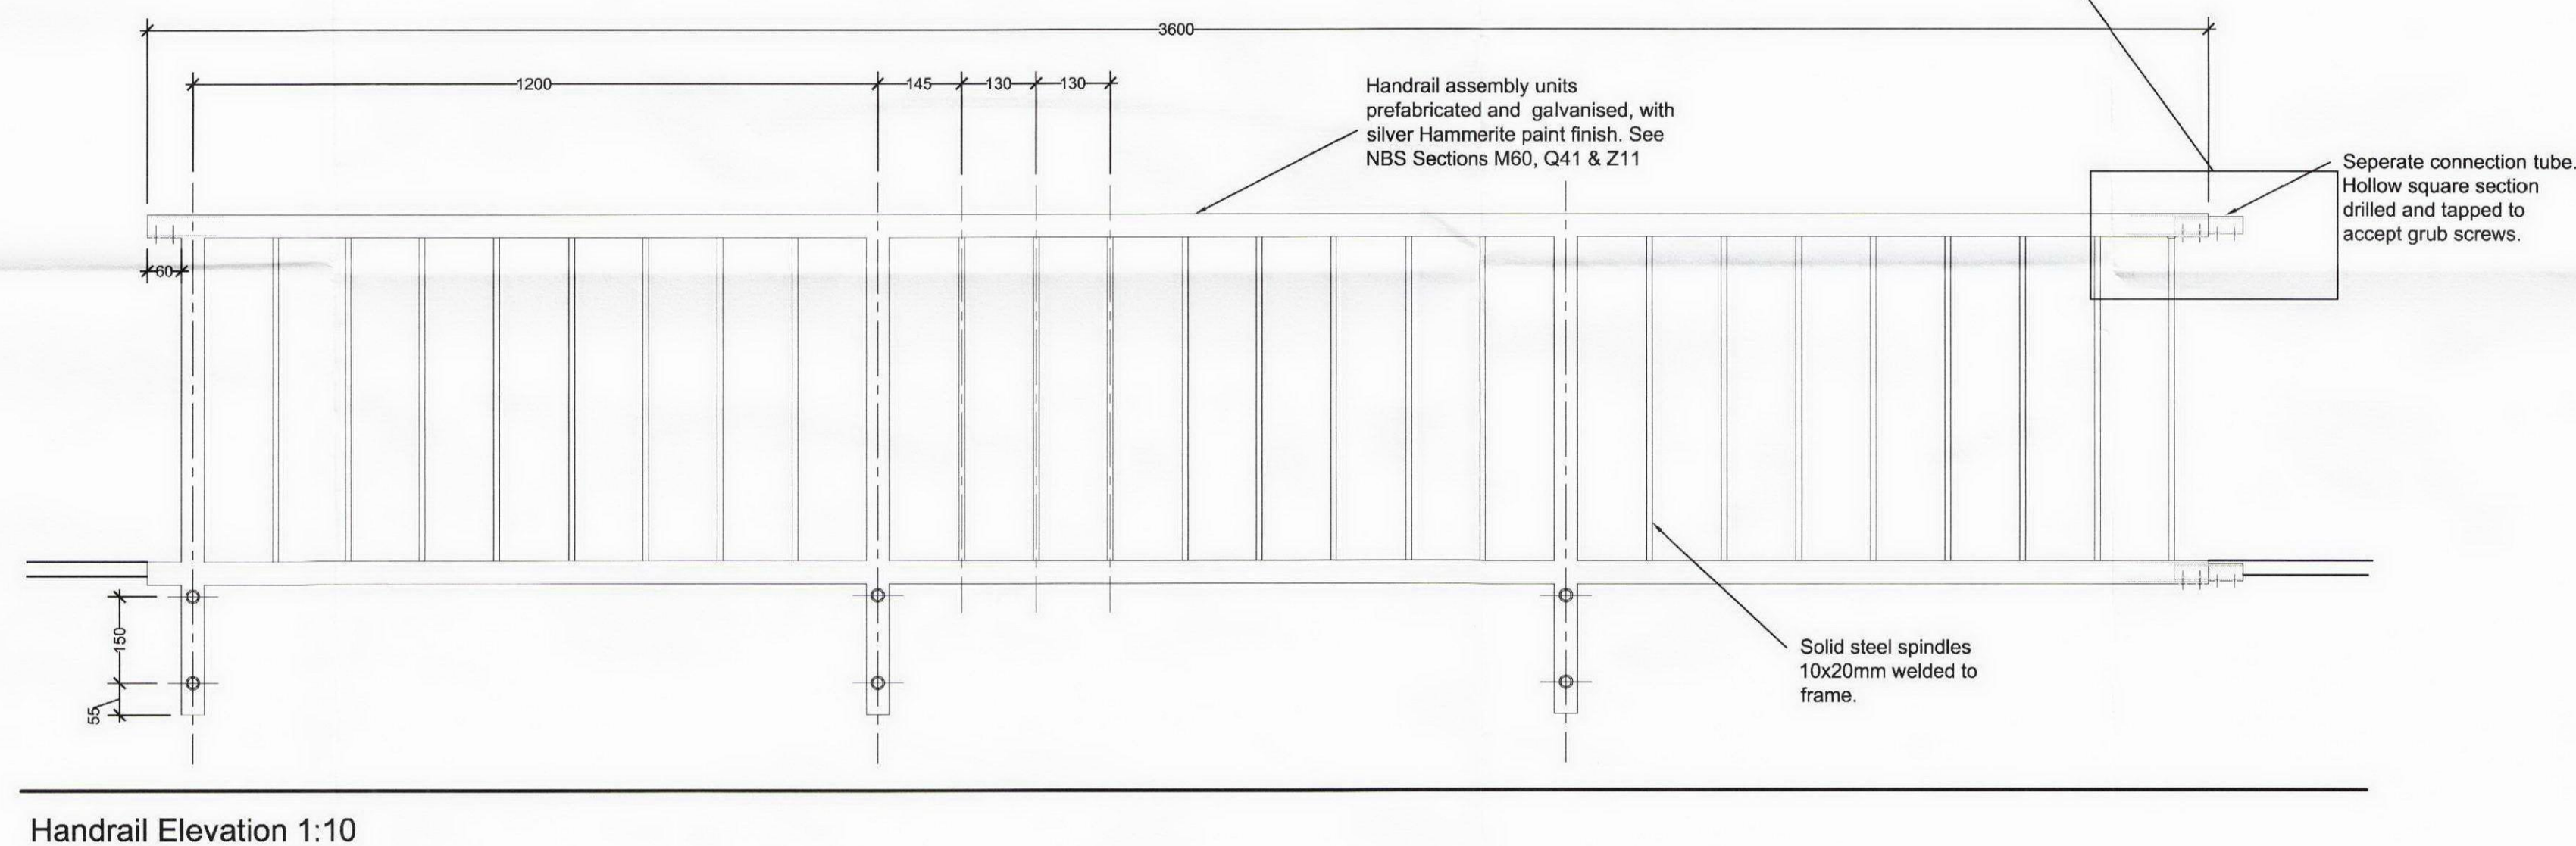
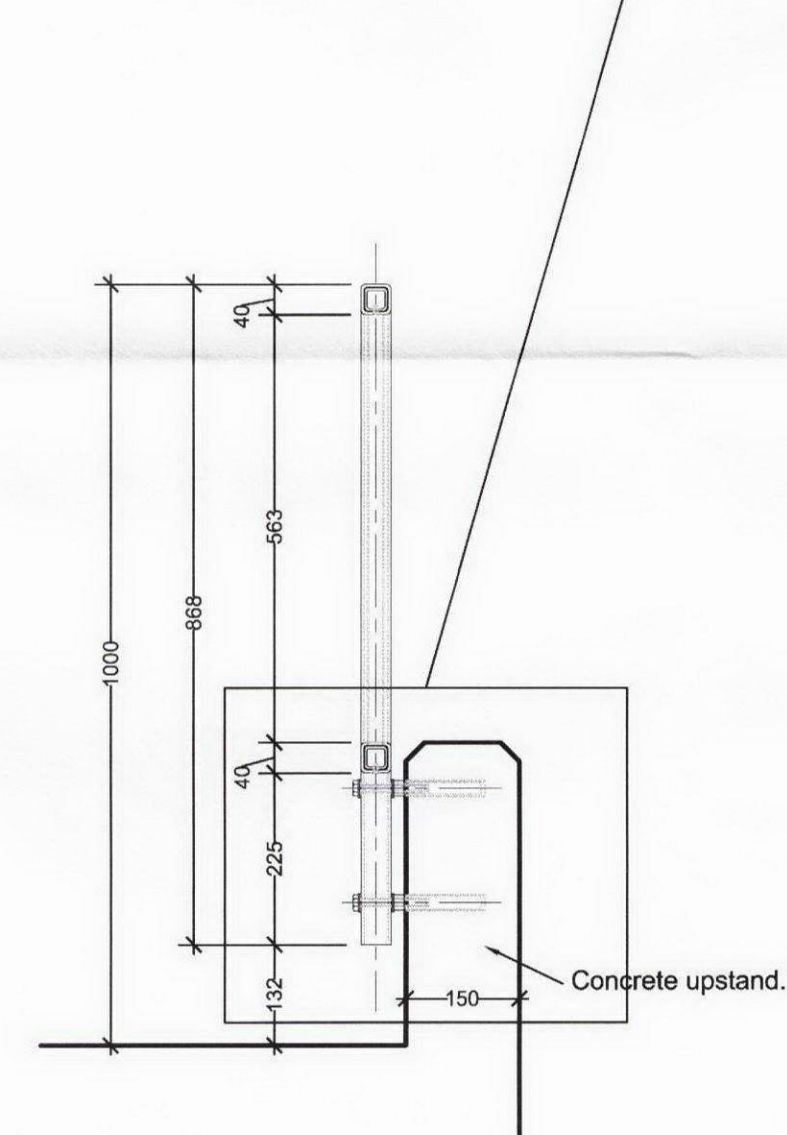
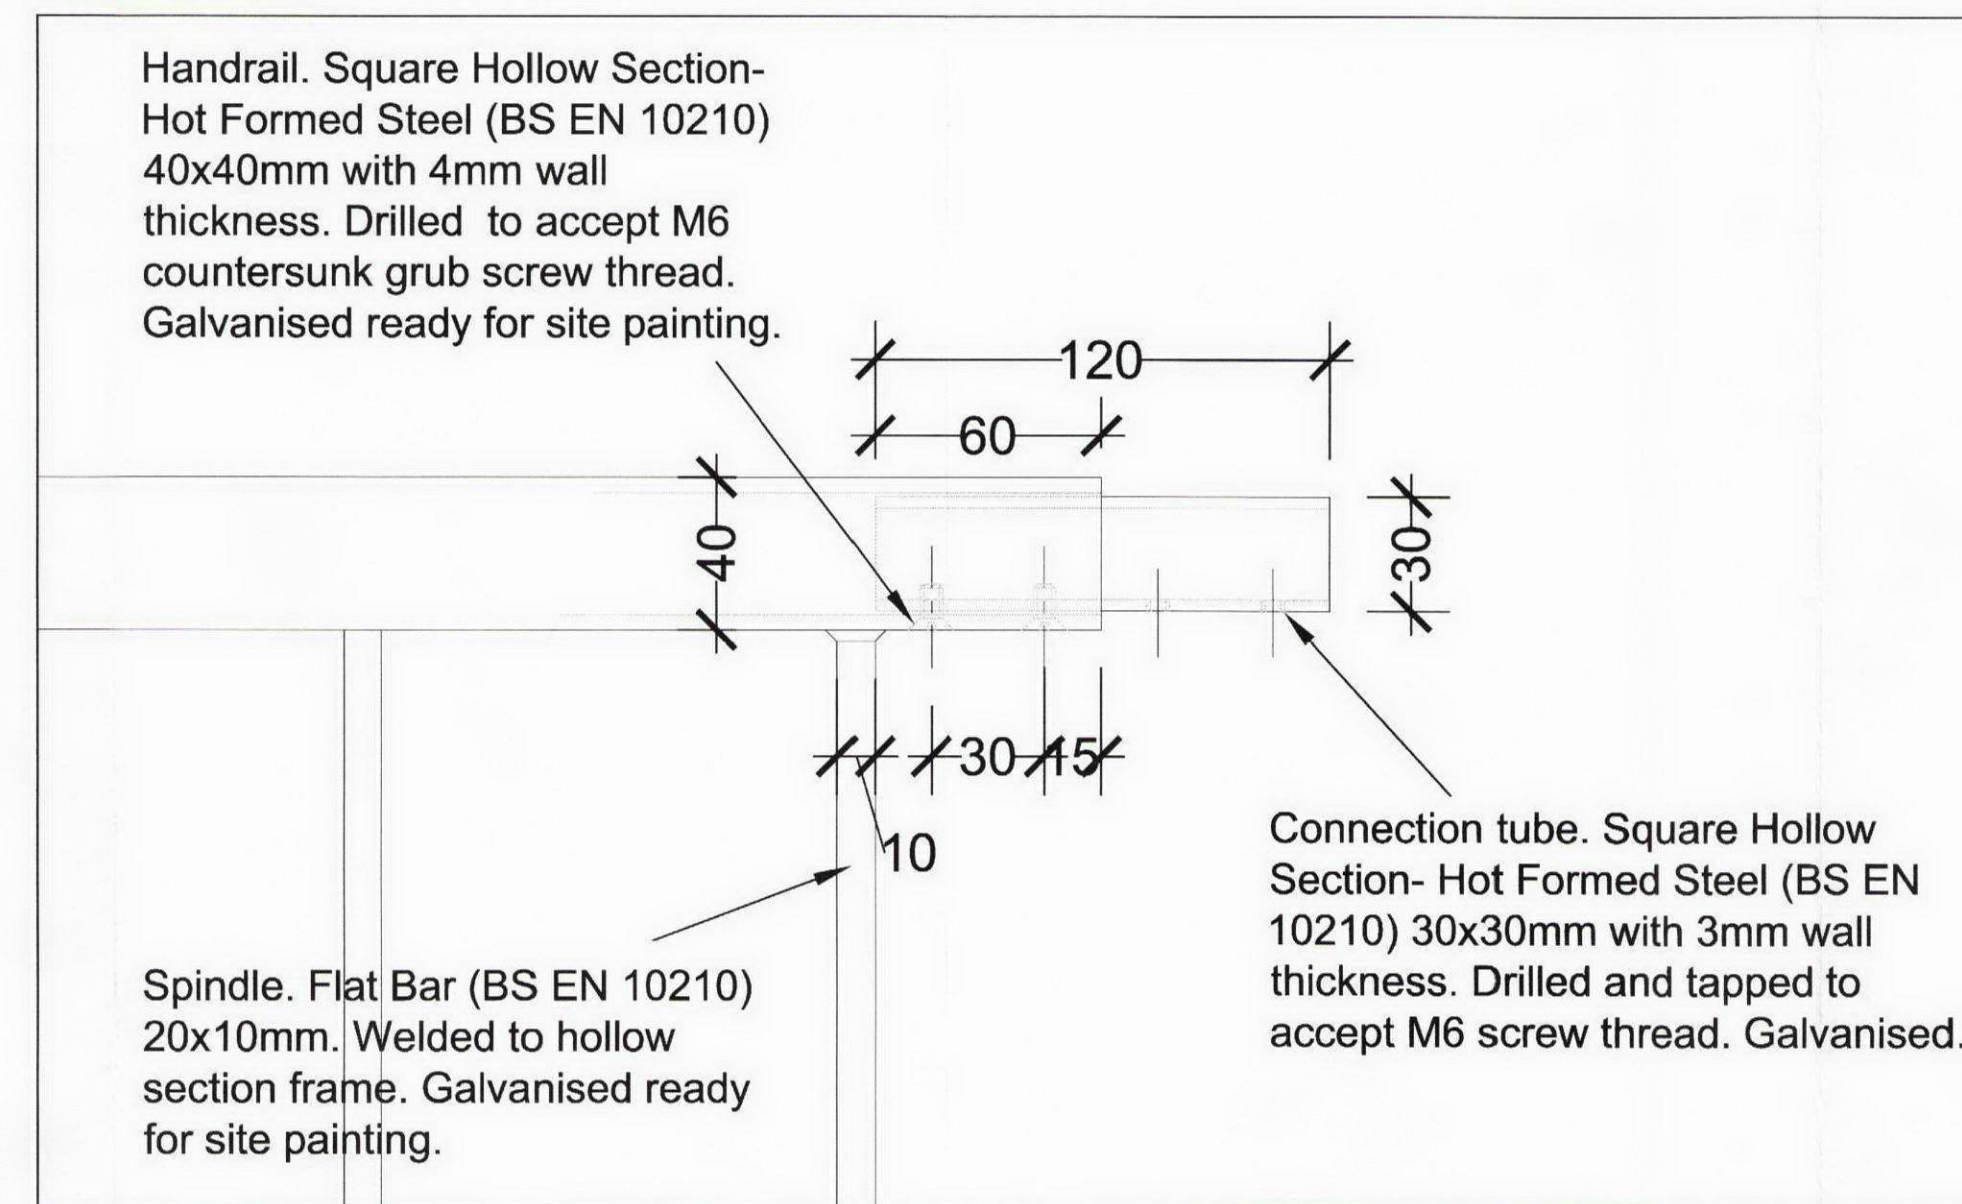


Rev	Date	Description
-	-	-

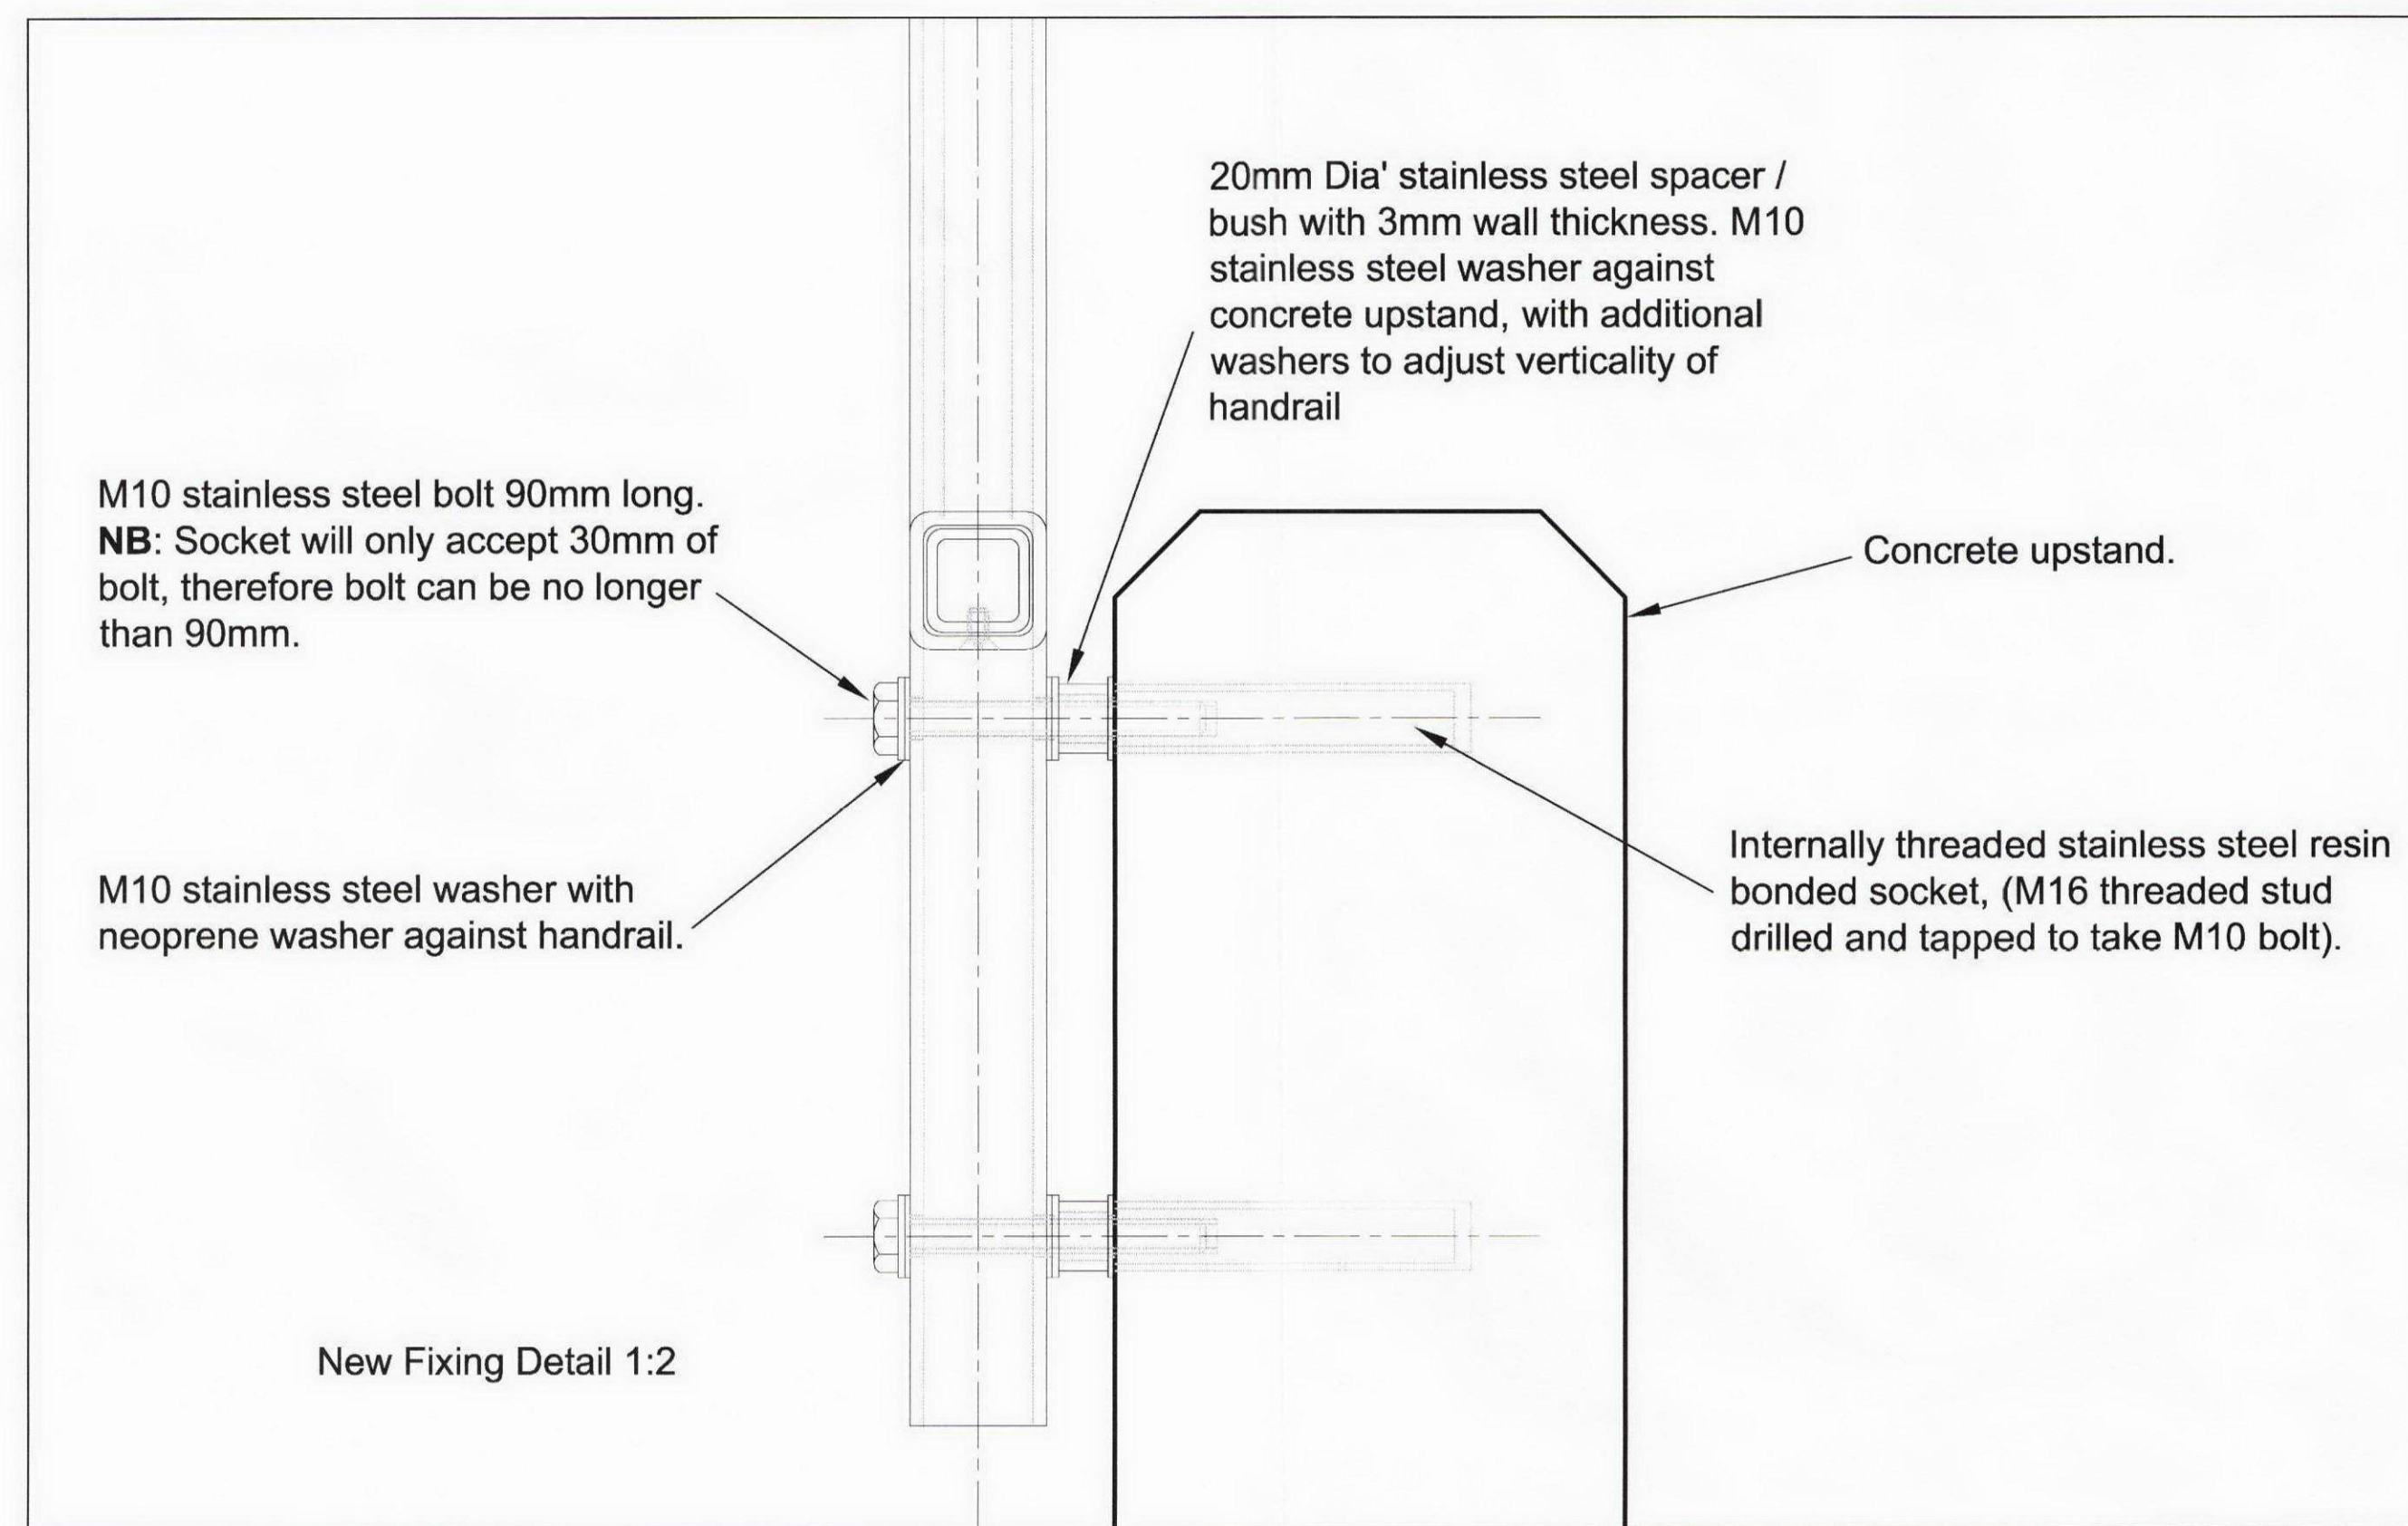

## New Handrail Details

Royal Free Hospital Entrance Remodelling	New Handrail Details
---	----------------------

**A&B**  
ANSELL & BAILEY

1:10 & 1:2 @A1 SCALE:	02 2009 DATE:	07018 JOB NUMBER:	(04)009 DRAWING NUMBER:	/ REV
Tel 020 7387 0141 CHARTERED ARCHITECTS	Fax 020 7387 7460	architects@ansellandbailey.com 24-32 STEPHENSON WAY LONDON NW1 2HD		