


Rev	Date	Description
-	-	-

M10 stainless steel bolt 90mm long.
NB: Socket will only accept 30mm of bolt, therefore bolt can be no longer than 90mm.

Handrail Fixing Detail 1:2

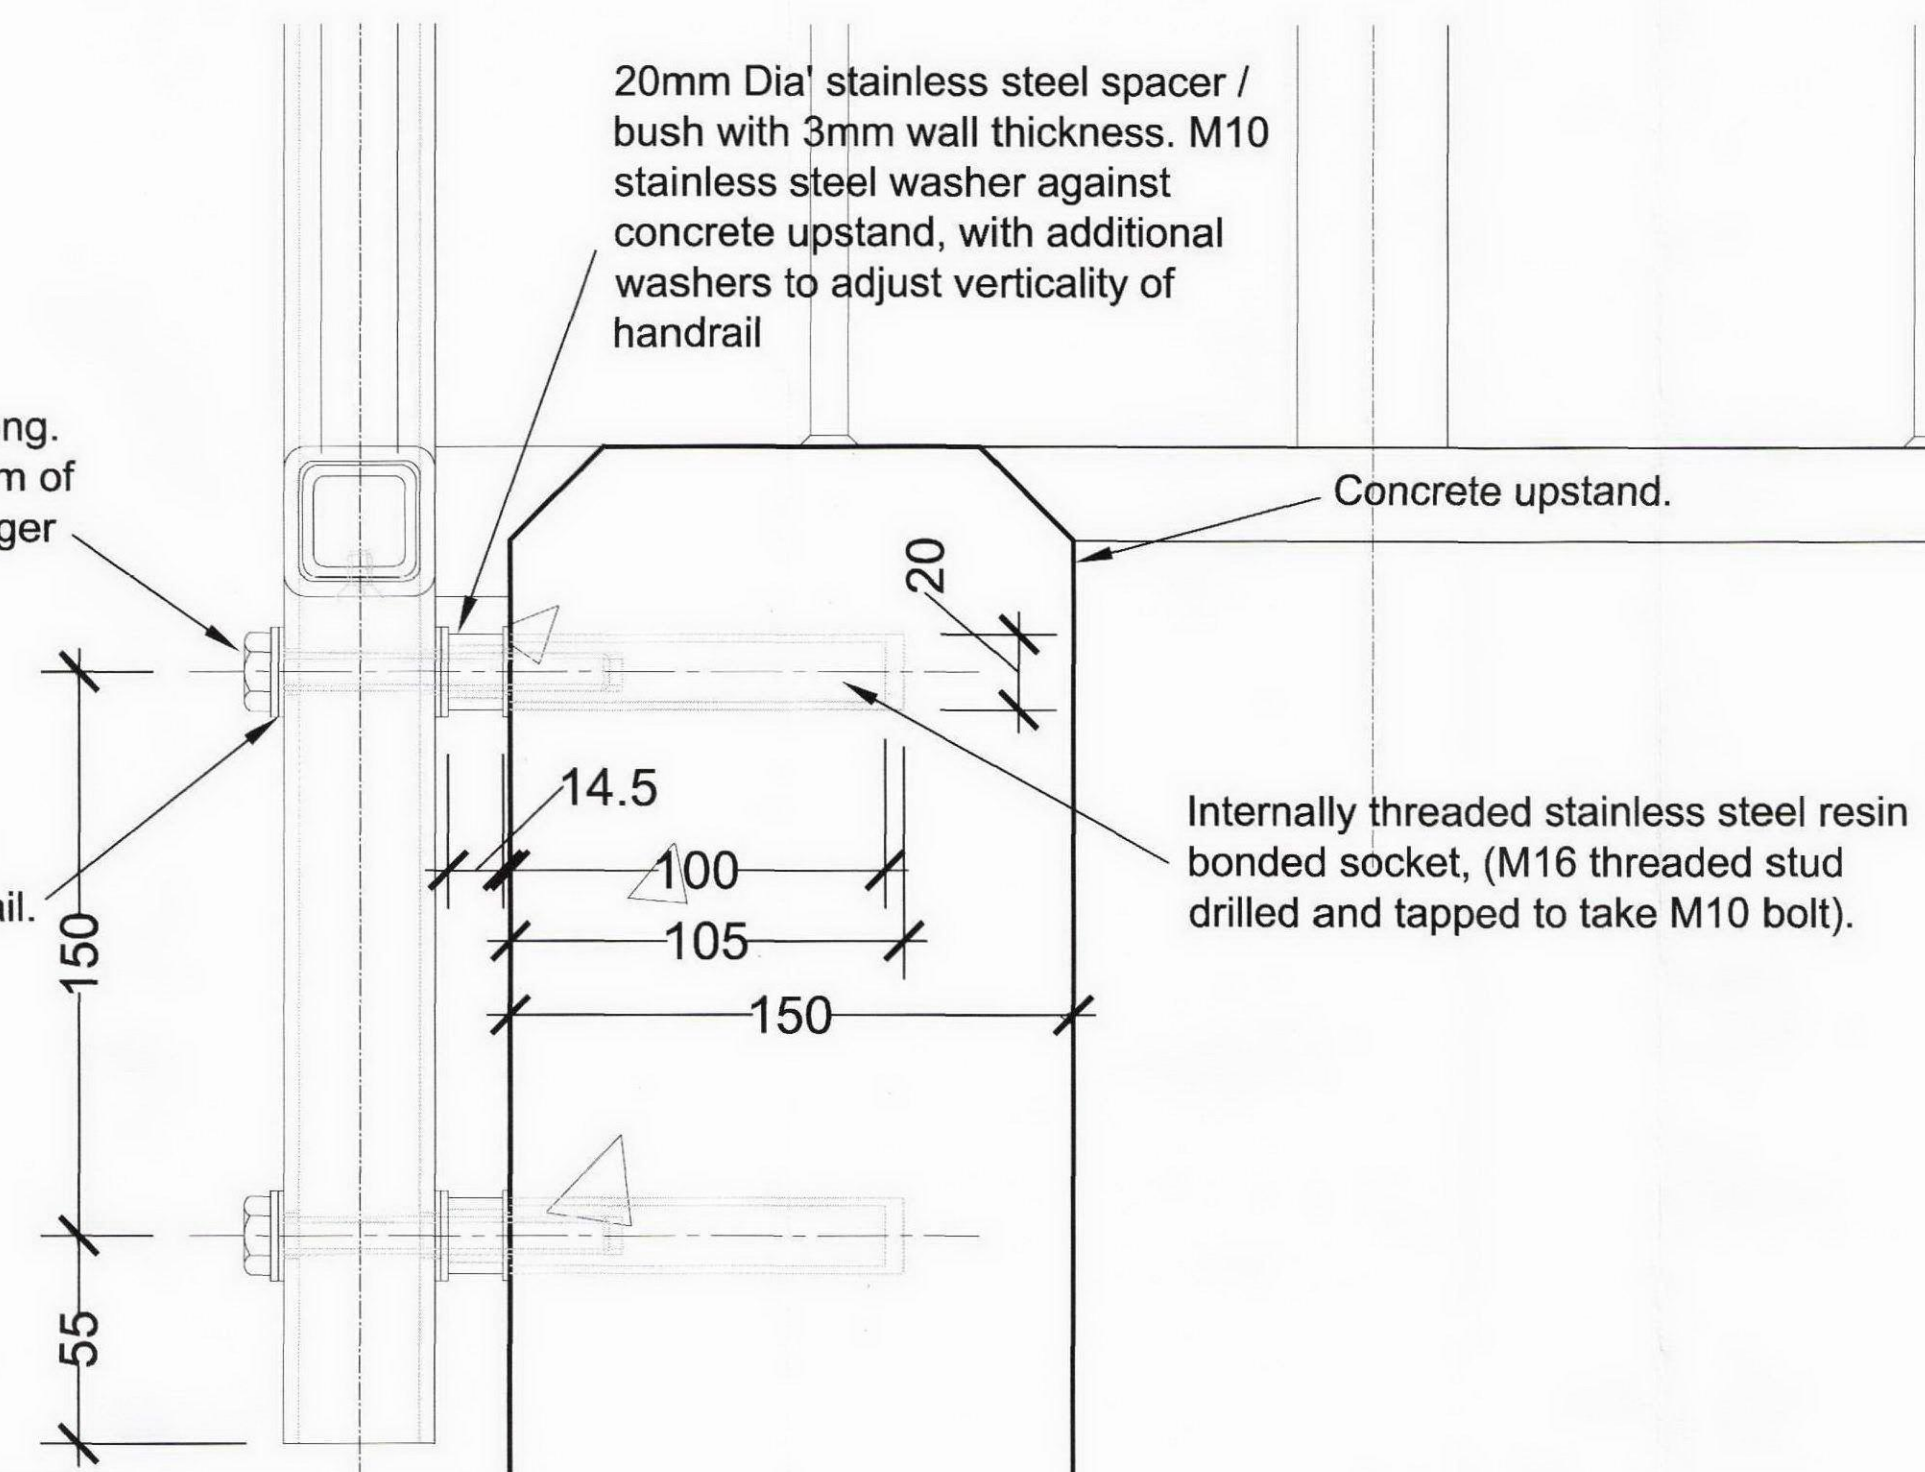

Grate Fixing Detail 1:2

Section On S1-S1 1:10

Section On S2-S2 1:10

Royal Free Hospital Entrance Remodelling	Small Vent Handrail Details
---	-----------------------------

1:10 & 1:2 @A1

02 2009
DATE:

07018

(04)011

Tel 020 7387 0141
CHARTERED ARC

Fax 020 7387 7460

architects@ansellandbailey.com
 NSON WAY LONDON NW12HD