




Elevation On E1-E1 1:10

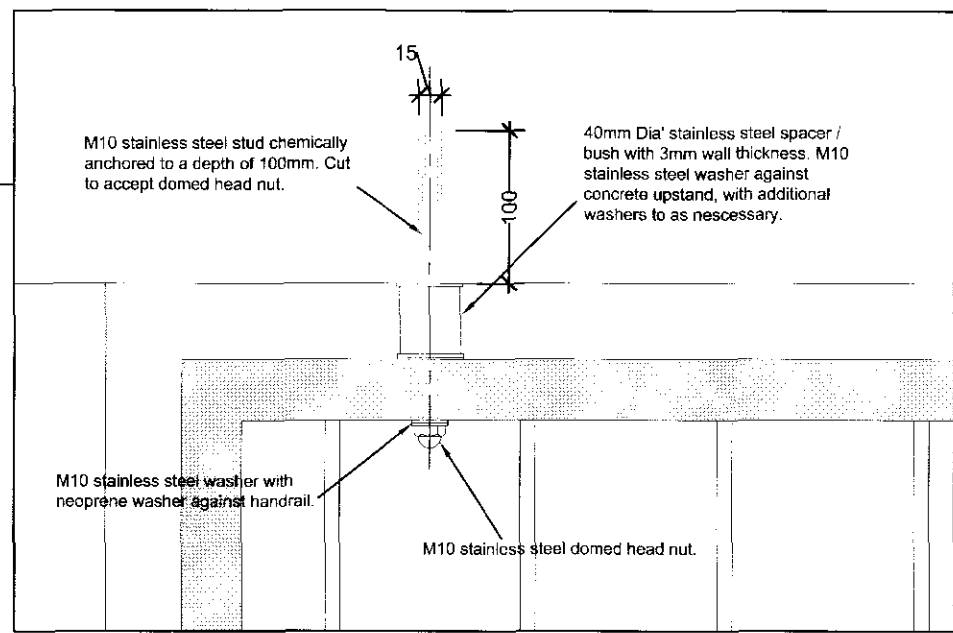


Elevation of Head Fixing Detail On E1-E1 1:5

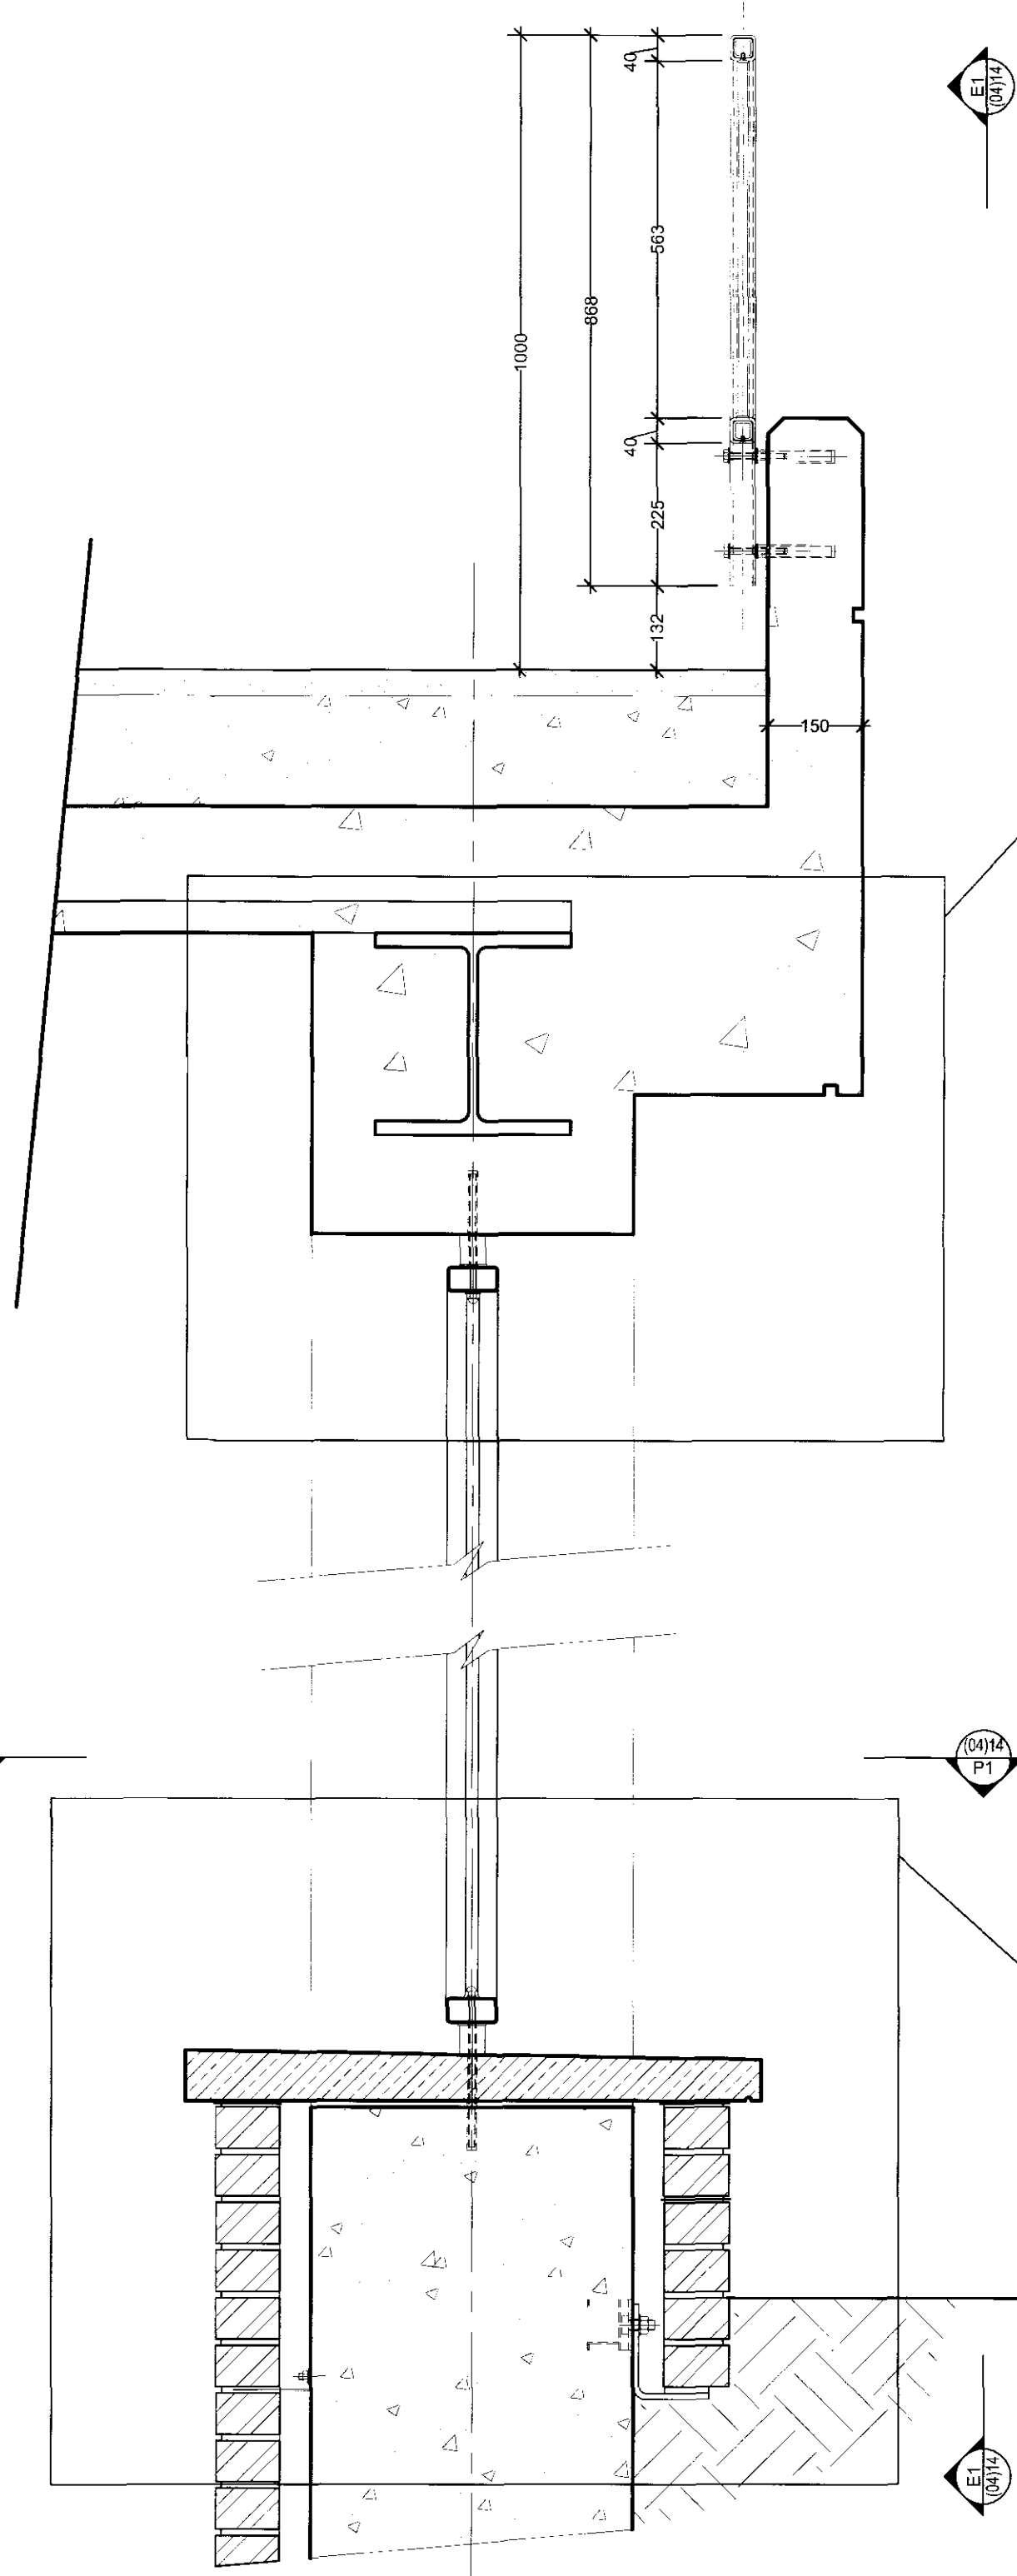

Section On S1-S1 1:10

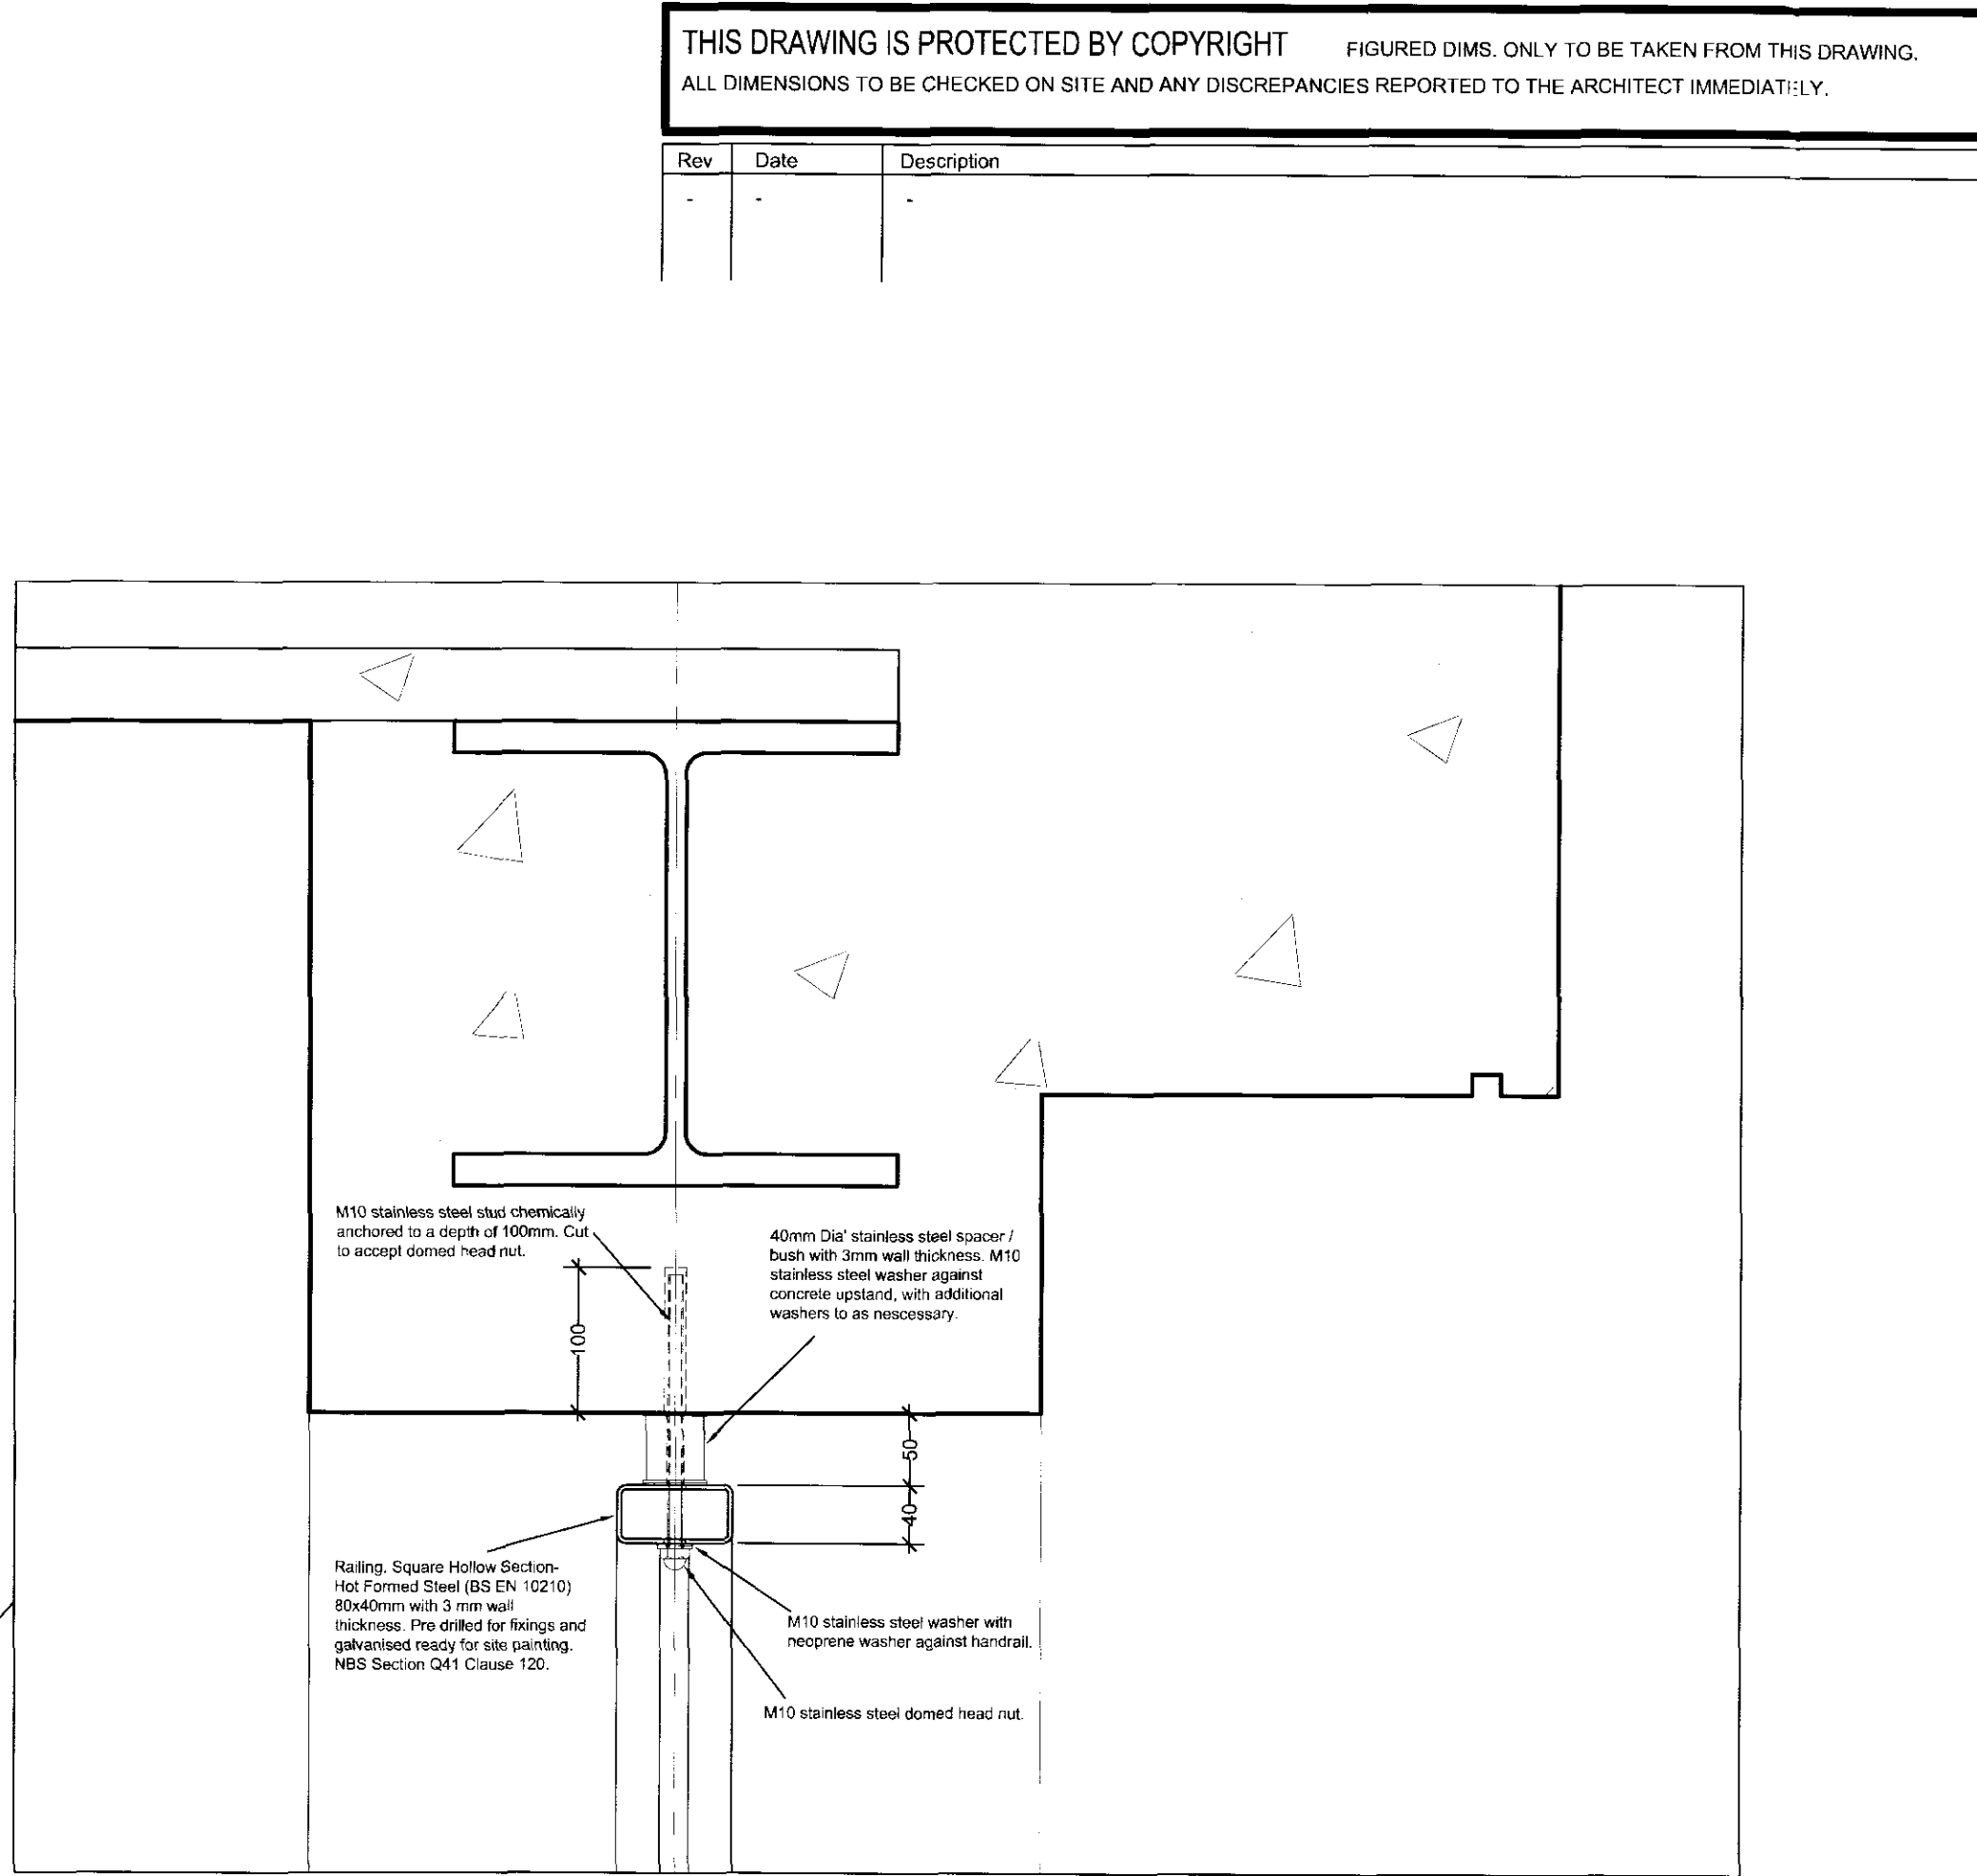


Head Fixing Detail On S1-S1 1:5

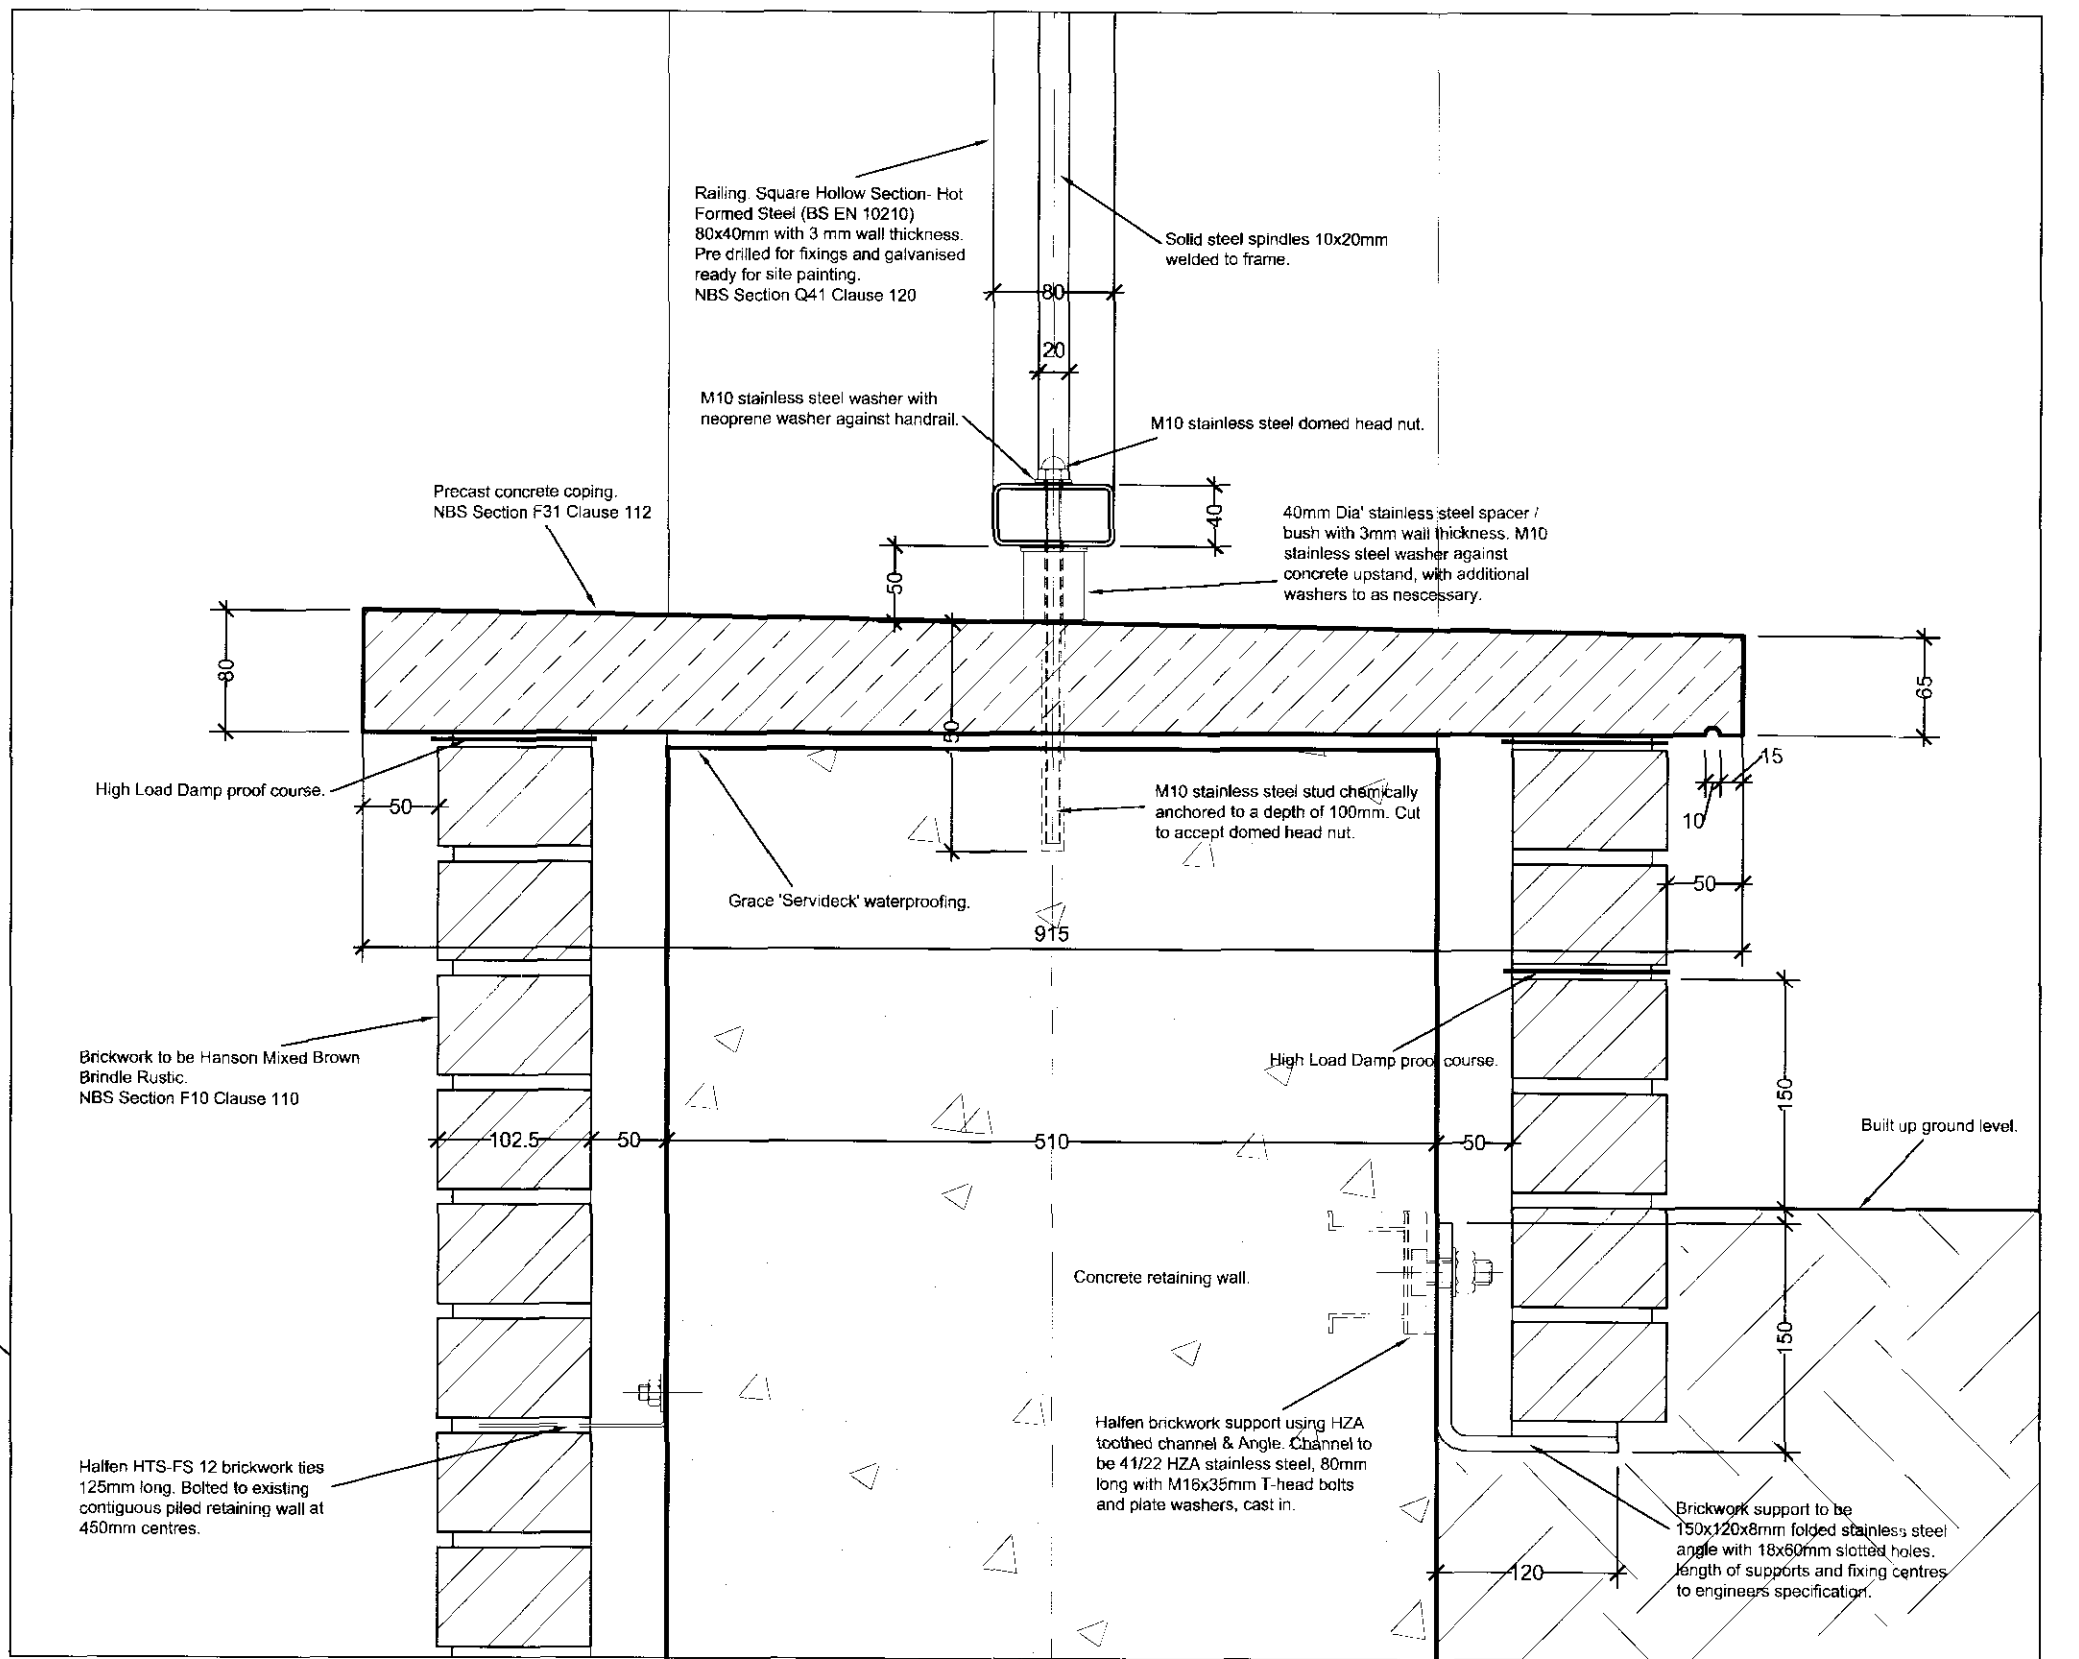

Coping & Brickwork Fixing Detail On S1-S1 1:5

Plan Detail On P1-P1 1:5

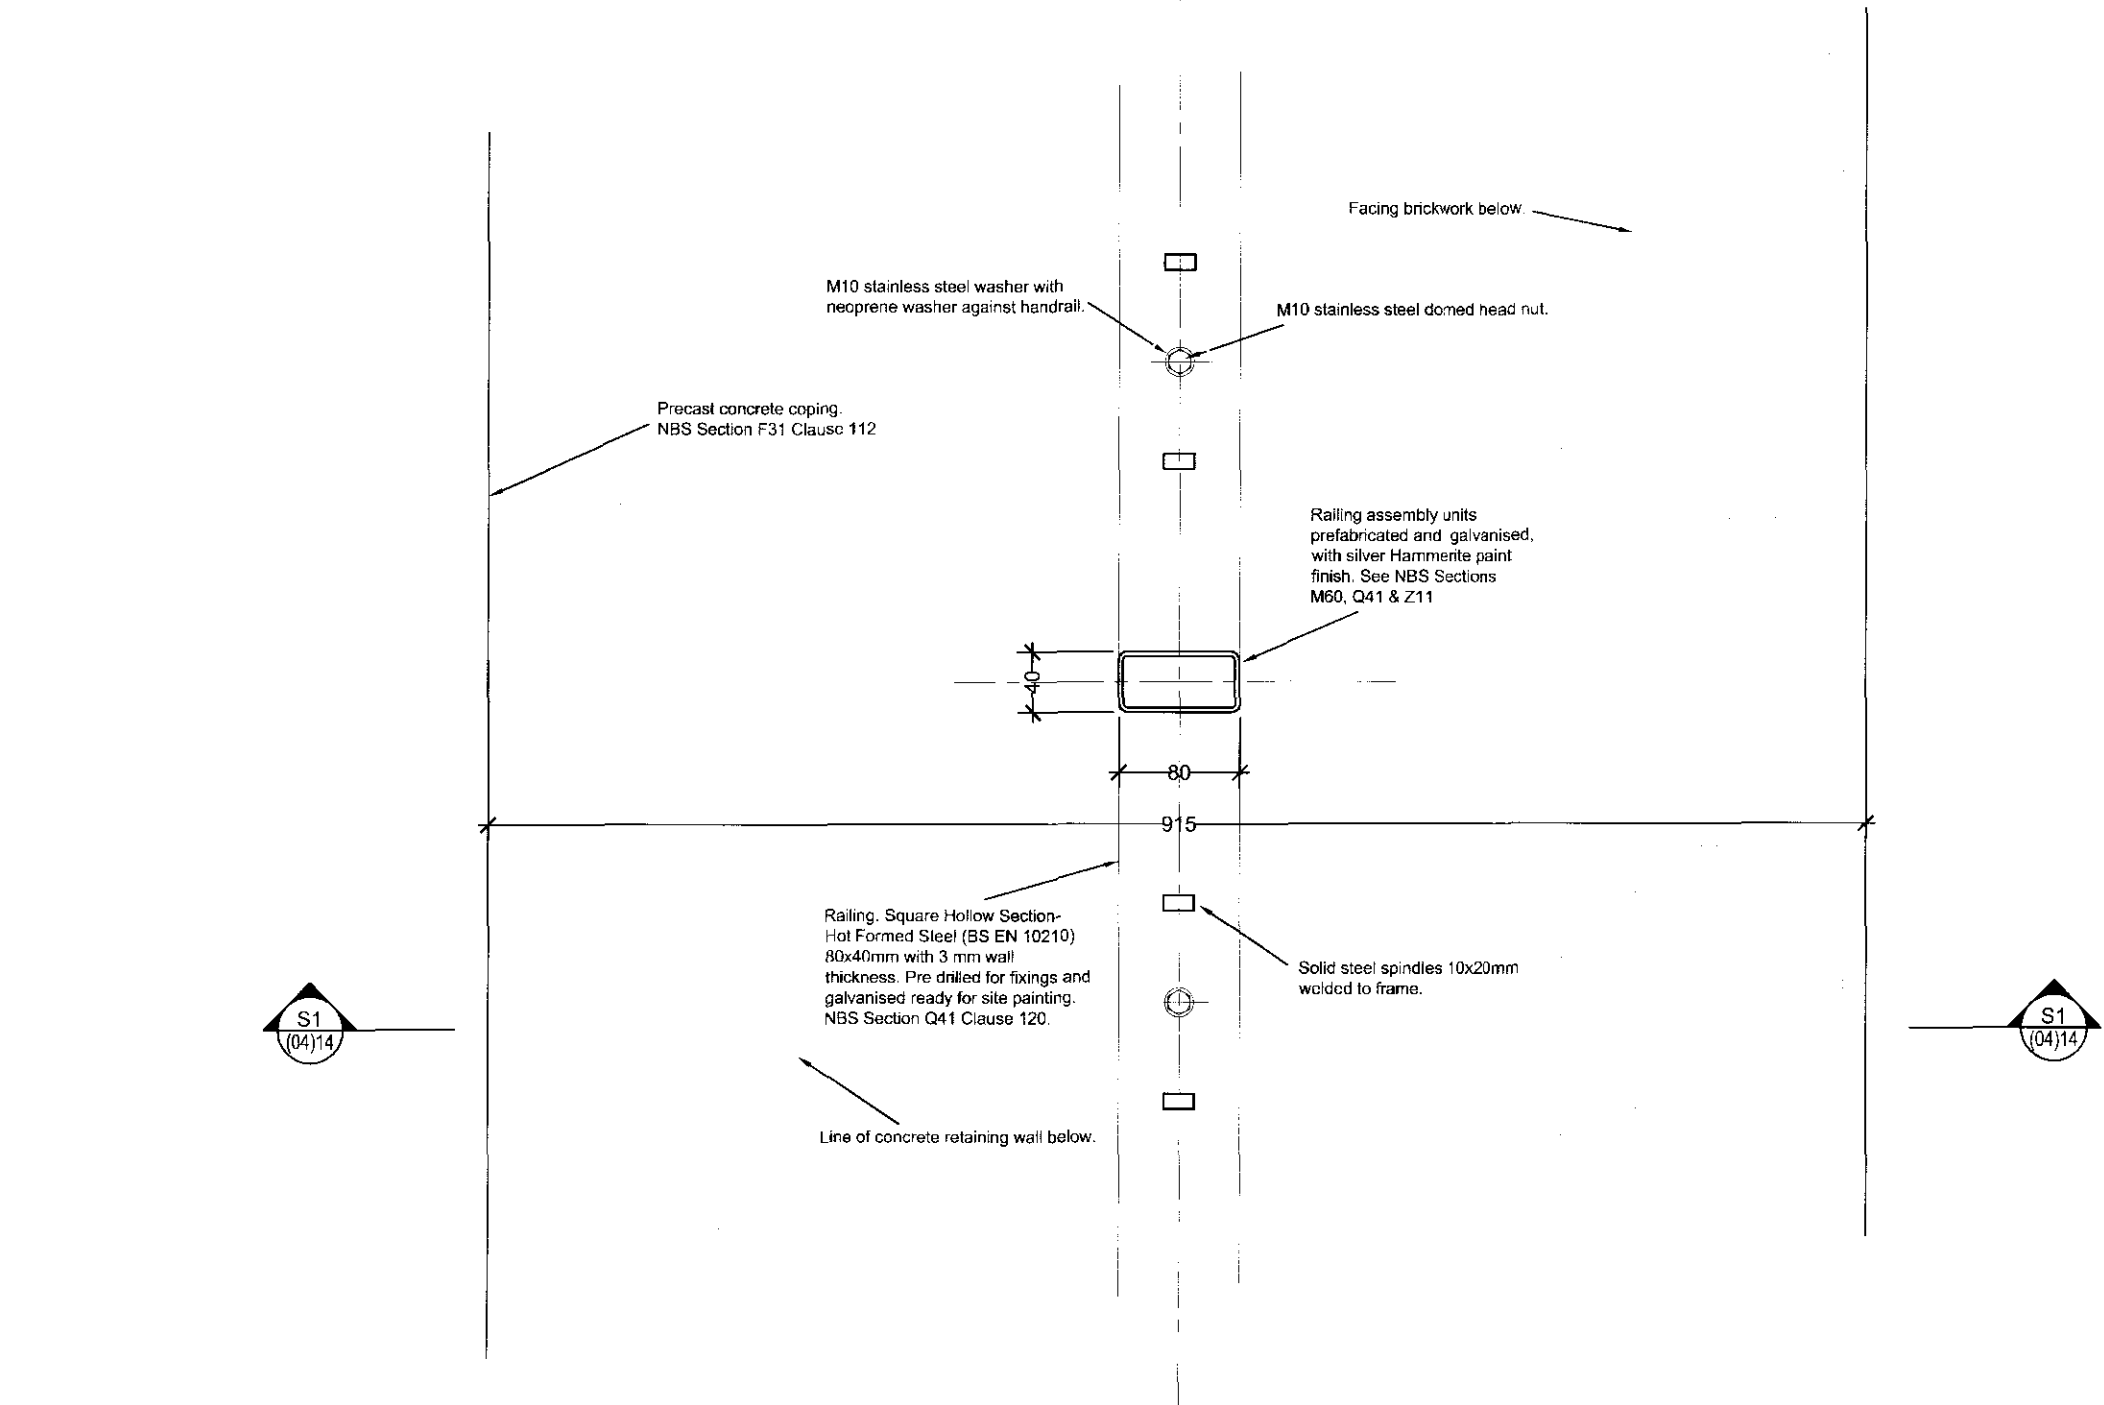

Pond St Railing & Brickwork Support Details

THIS DRAWING IS PROTECTED BY COPYRIGHT FIGURED DIMS. ONLY TO BE TAKEN FROM THIS DRAWING. ALL DIMENSIONS TO BE CHECKED ON SITE AND ANY DISCREPANCIES REPORTED TO THE ARCHITECT IMMEDIATELY.

Rev	Date	Description
1	03/2009	Issue for construction

Royal Free Hospital Entrance Remodelling	Pond St Railing & Brickwork Support Details
---	--

A&B	1:10 & 1:5 @A1 SCALE	03 2009 DATE	07018 JOB NUMBER	(04)014 DRAWING NUMBER	/ REV
-----	-------------------------	-----------------	---------------------	---------------------------	----------

ANSELL & BAILEY
Tel 020 7387 0141
CHARTERED ARCHITECTS

24-32 STEPHENSON WAY LONDON NW1 2HD
Fax 020 7387 7460
architects@ansellandbailey.com