




EXISTING BASEMENT  
SCALE 1:50

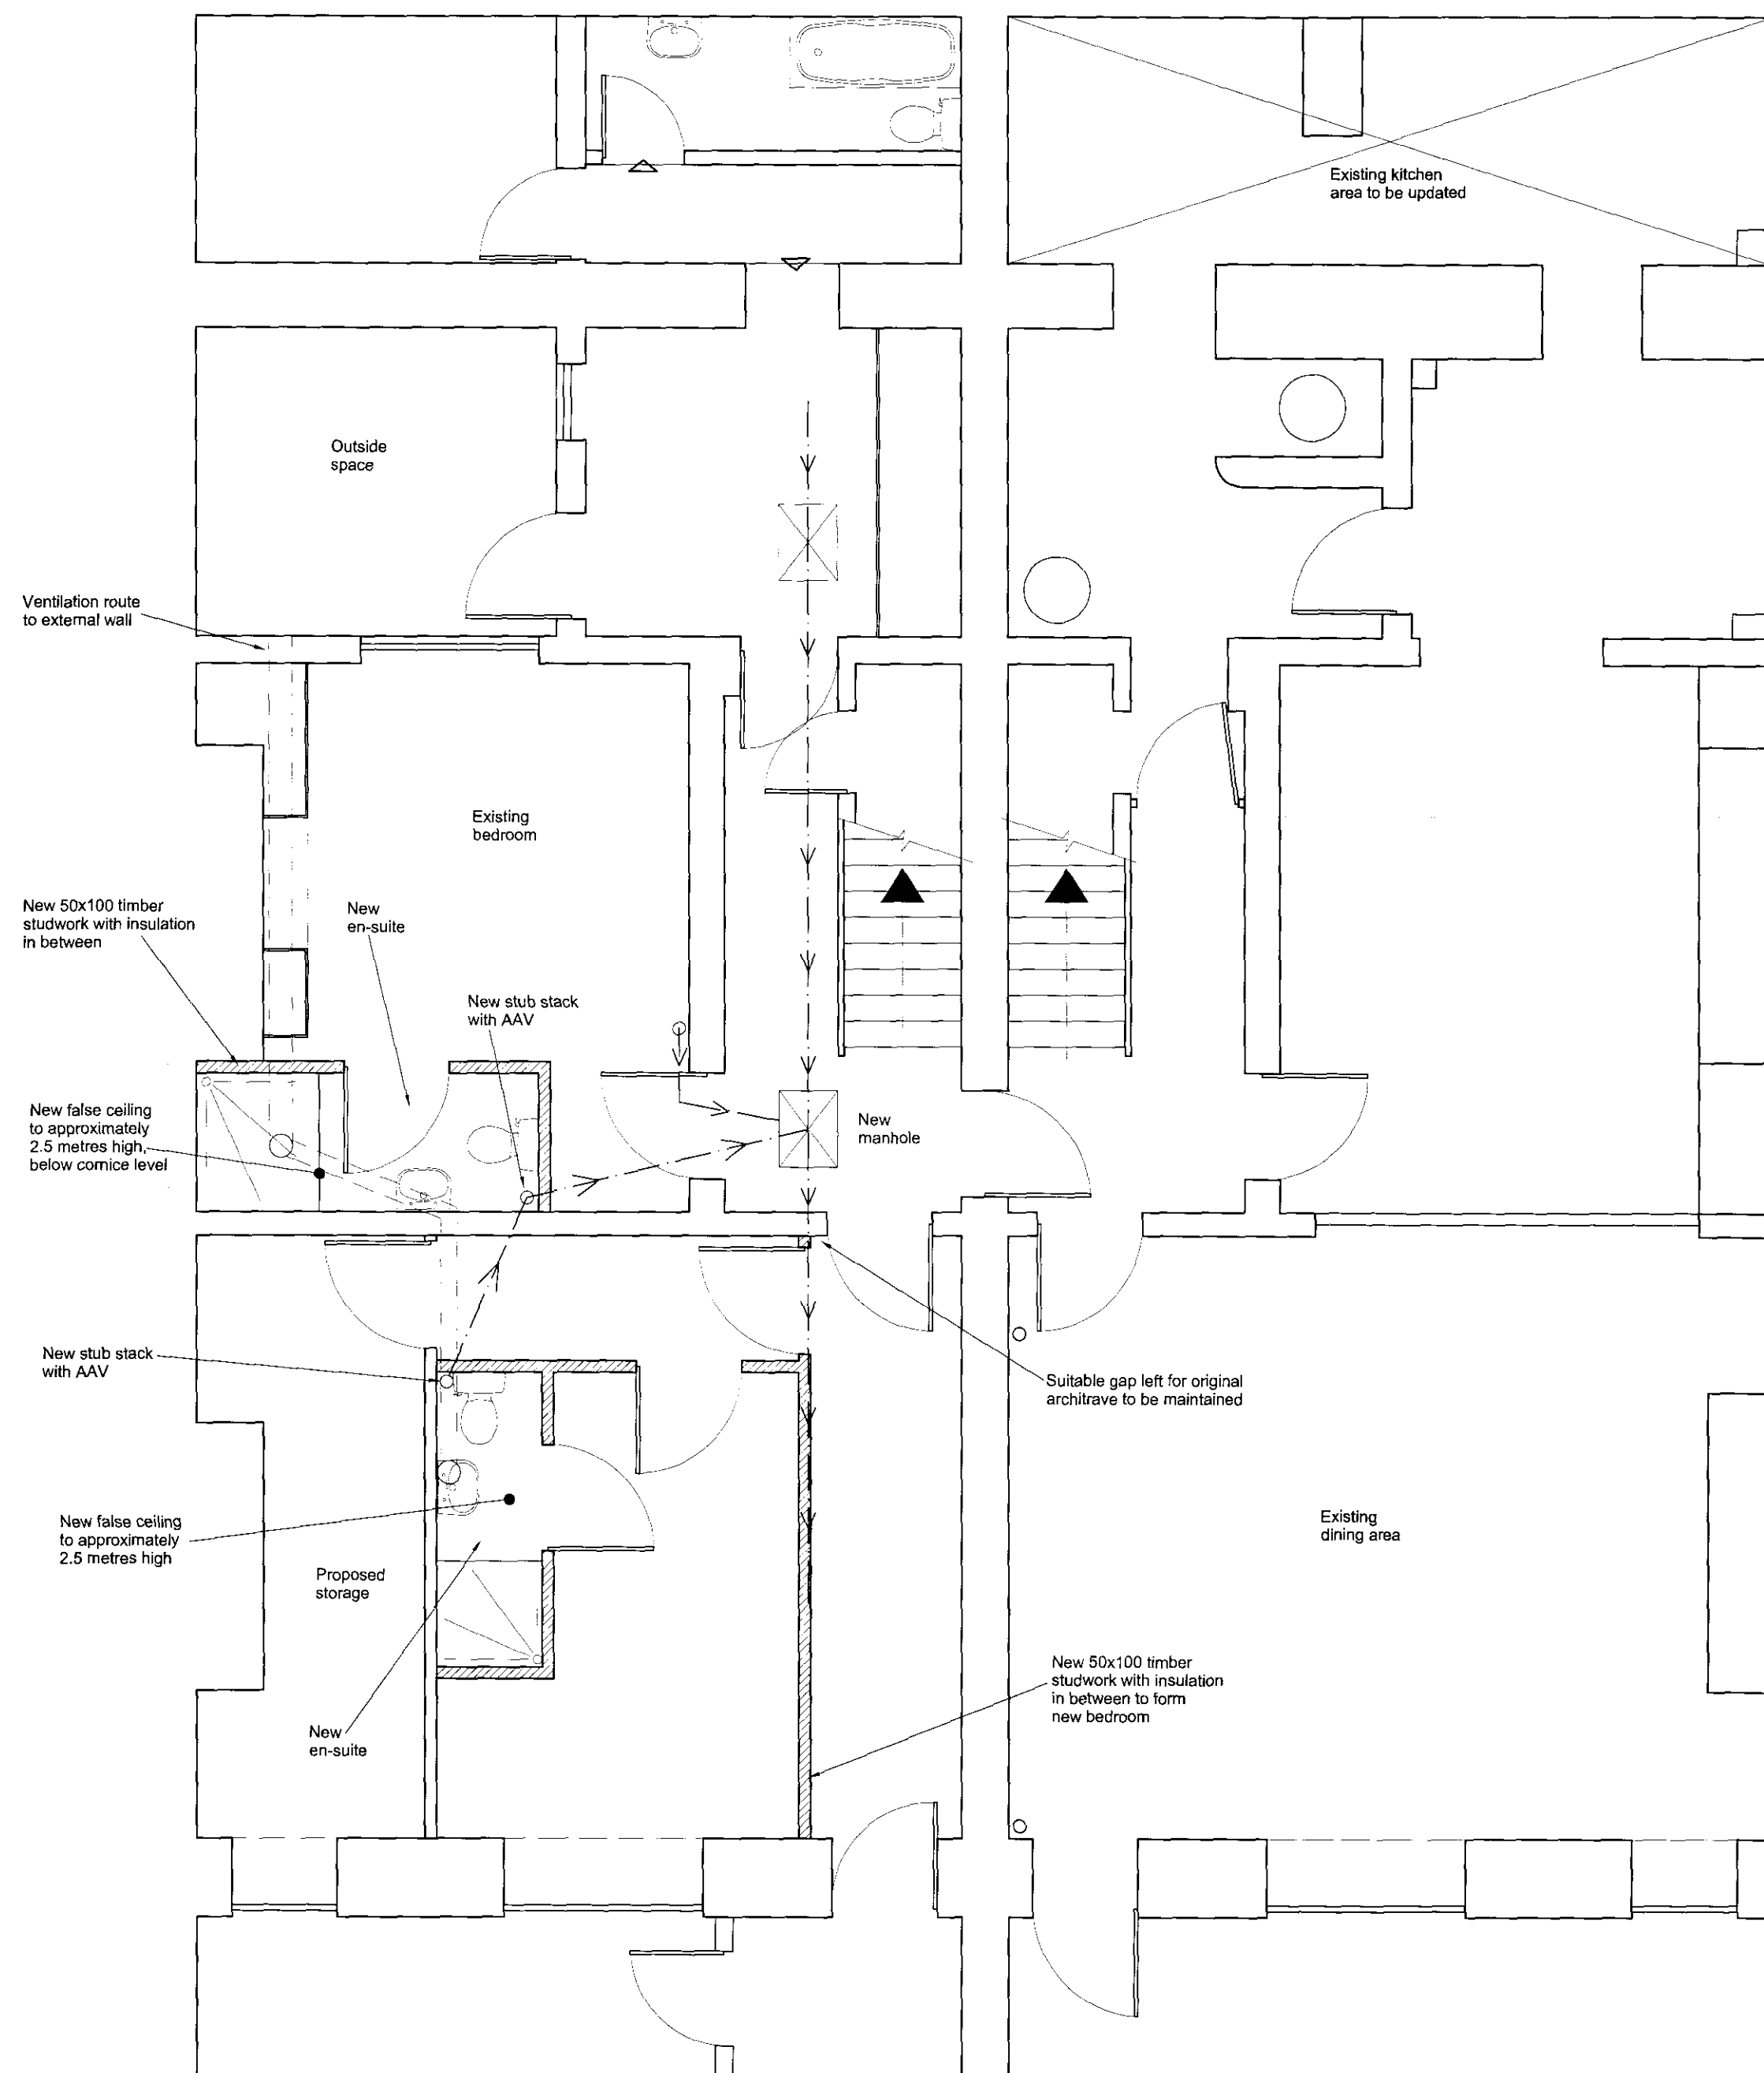

PROPOSED BASEMENT  
SCALE 1:50

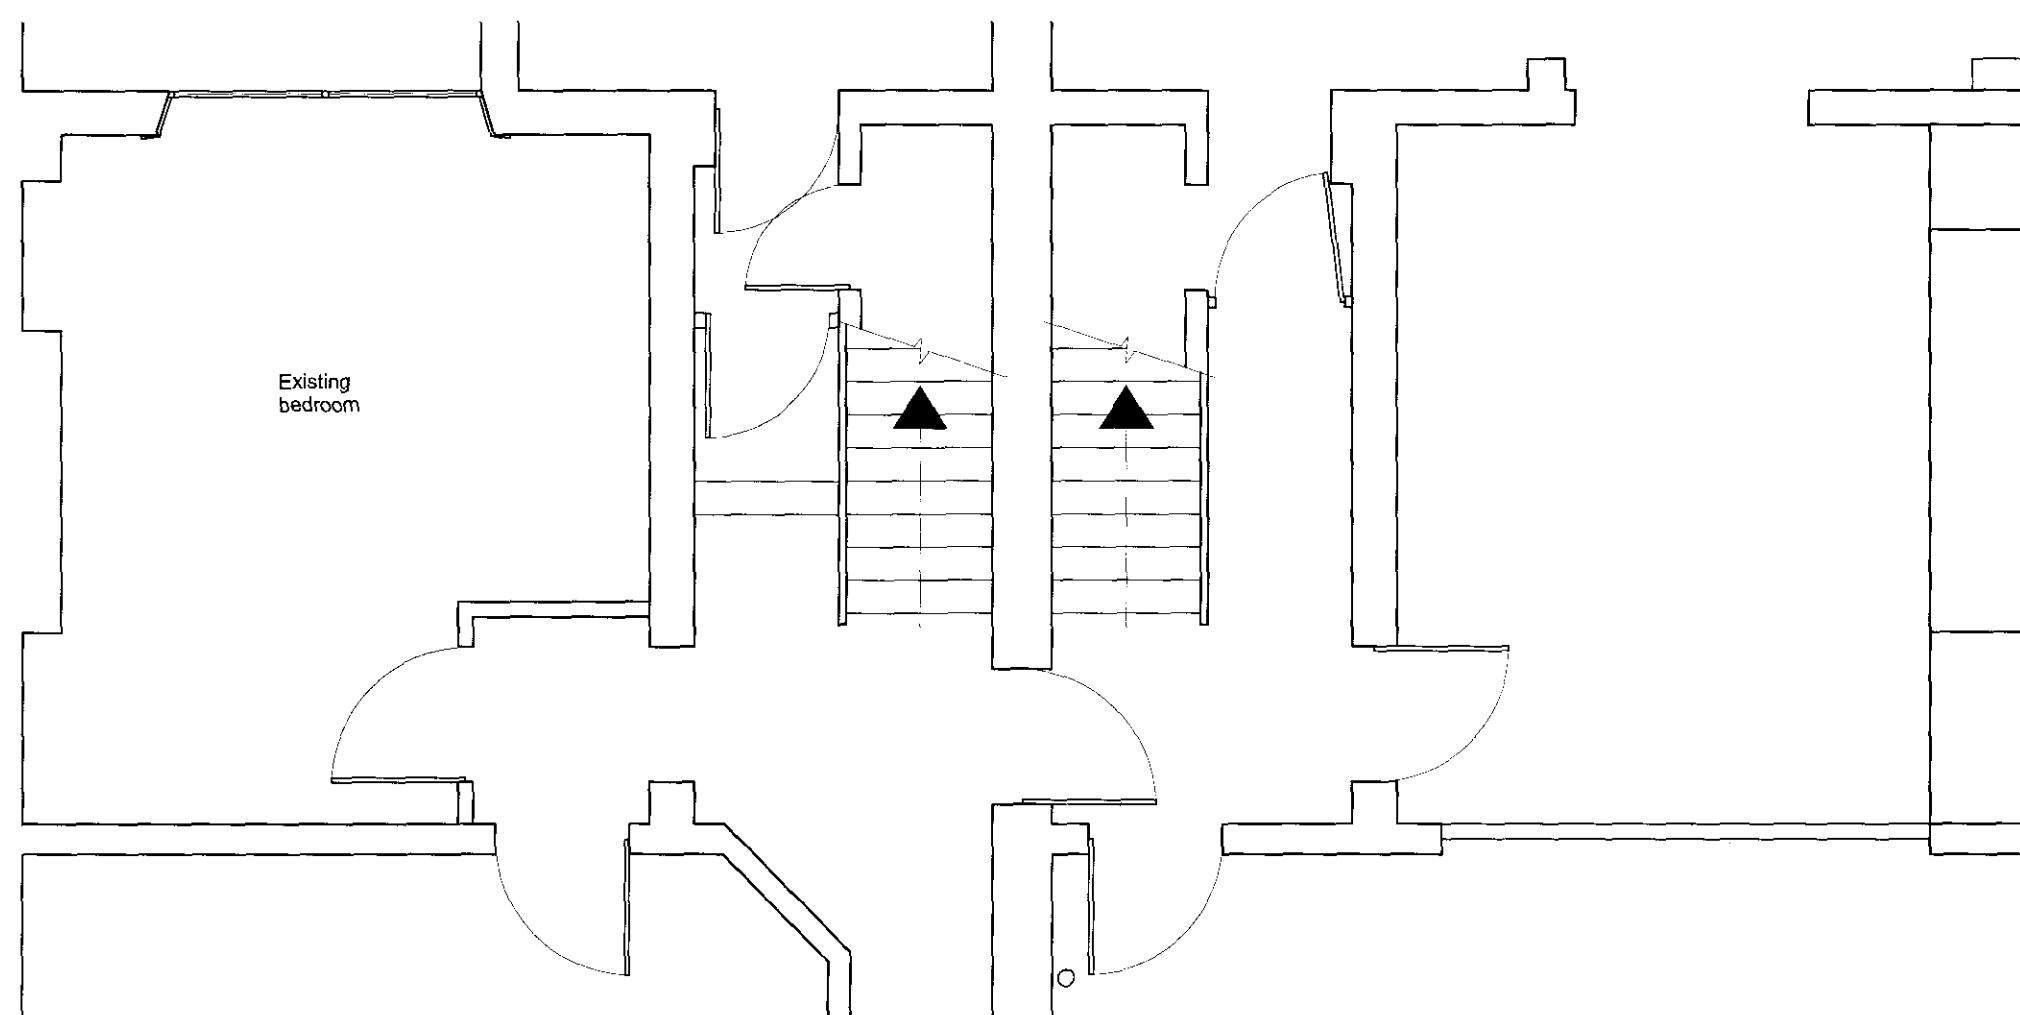

EXISTING PART GROUND FLOOR  
SCALE 1:50

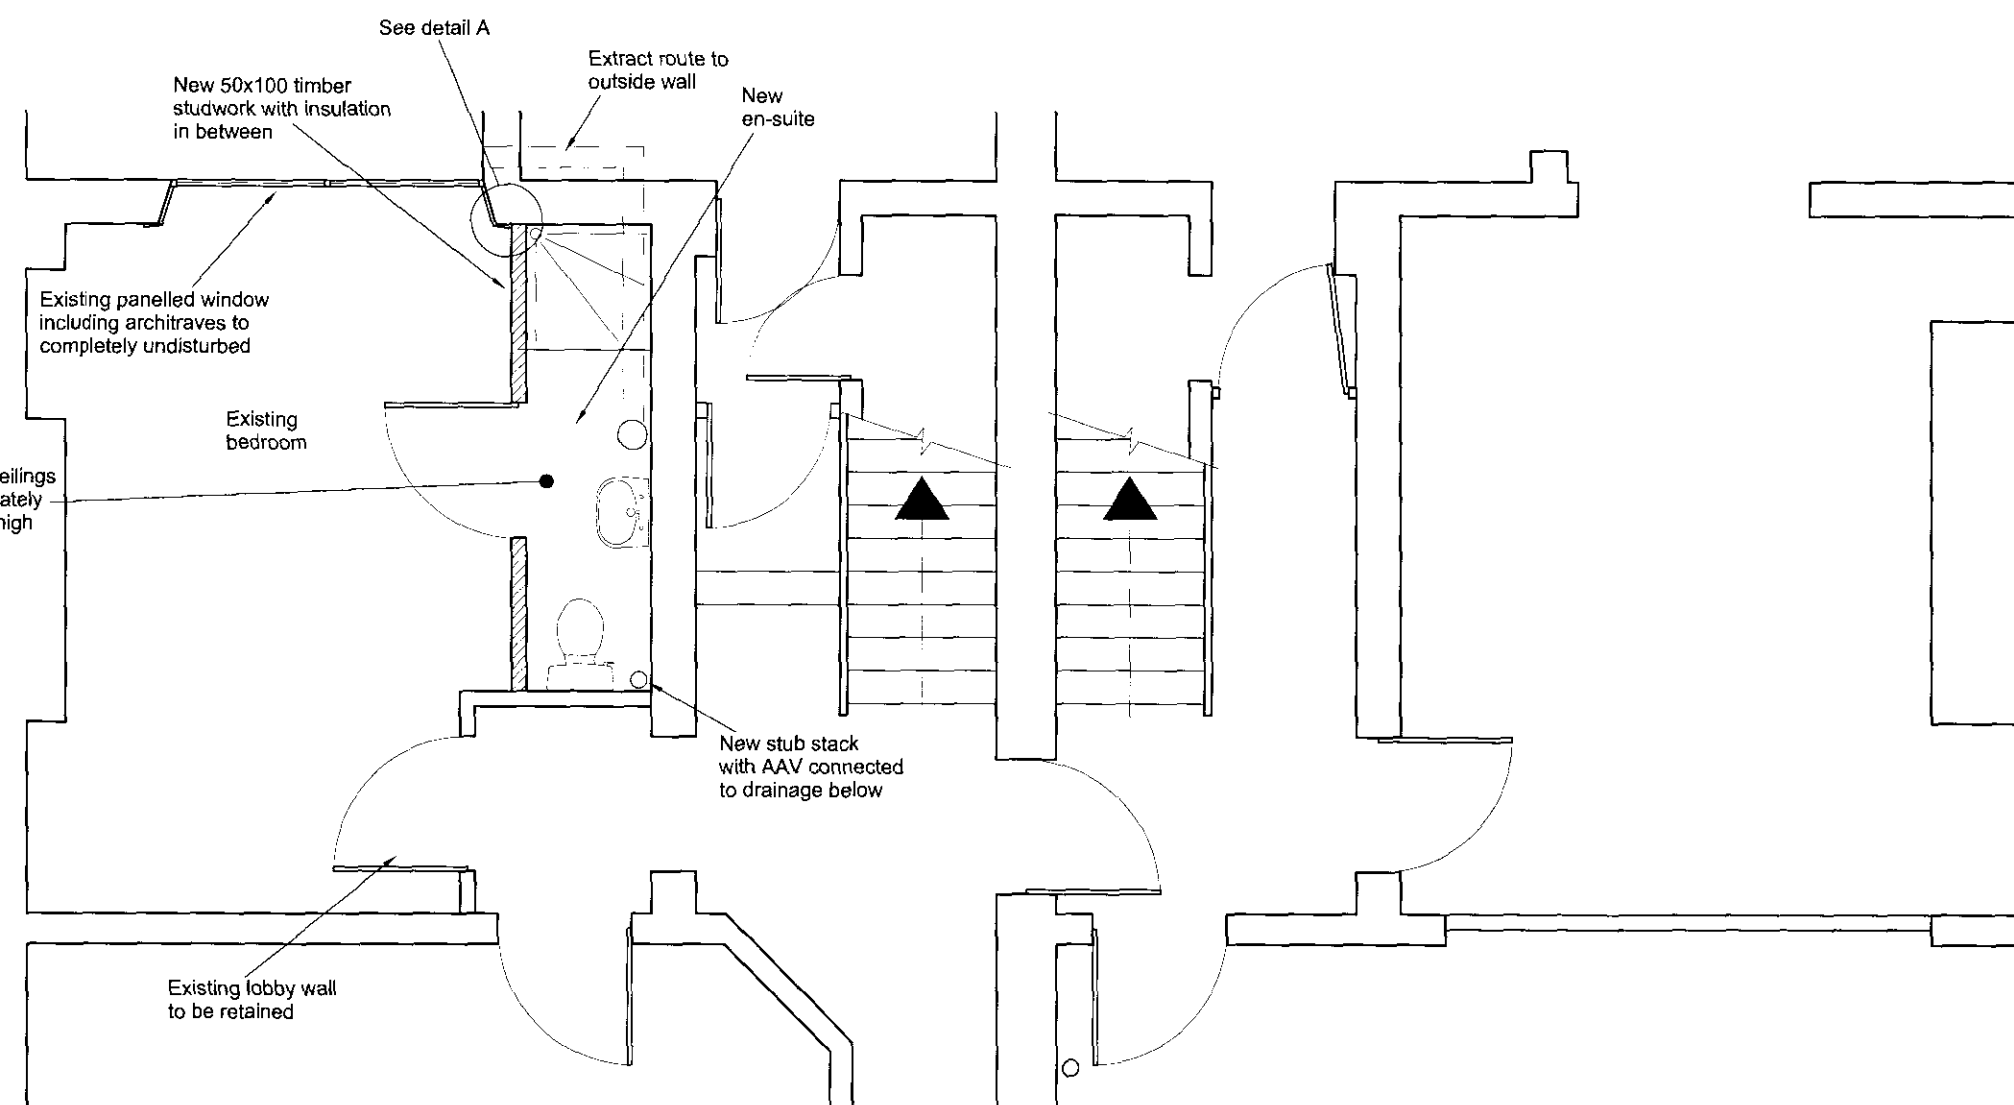

PROPOSED PART GROUND FLOOR  
SCALE 1:50

Notes

All work to be in accordance with the current Building Regulations, all relevant British Standard Codes of Practice.  
Contractor to check all dimensions on site prior to commencement of works.

All dimensions must be checked on site and not scaled from this drawing. Any dimensional discrepancies discovered must be reported to the Surveyor before proceeding. This drawing is to be read in conjunction with all relevant documents.  
This drawing is copyright © and may not be reproduced without permission

A 03.11.08 LAYOUTS REVISED TO SUIT LOCAL AUTHORITY  
B 18.04.09 PLANS UPDATED AND FURTHER DETAIL ADDED

CLIENT

MR R REES  
RIDGEMOUNT HOTEL  
65-67 GOWER STREET  
LONDON WC1E 6HJ

JOB DESCRIPTION

ALTERATIONS TO EXISTING  
BASEMENT & GROUND FLOORS

DRAWING TITLE


EXISTING & PROPOSED PLANS

| Scale | Date | Drawn | Checked |
|-------|------|-------|---------|
|-------|------|-------|---------|


|          |        |     |  |
|----------|--------|-----|--|
| AS SHOWN | AUG 08 | SCC |  |
|----------|--------|-----|--|

SIMON COLES  
07961 111245


|                |               |
|----------------|---------------|
| Drawing Number | 025-001 Rev B |
|----------------|---------------|

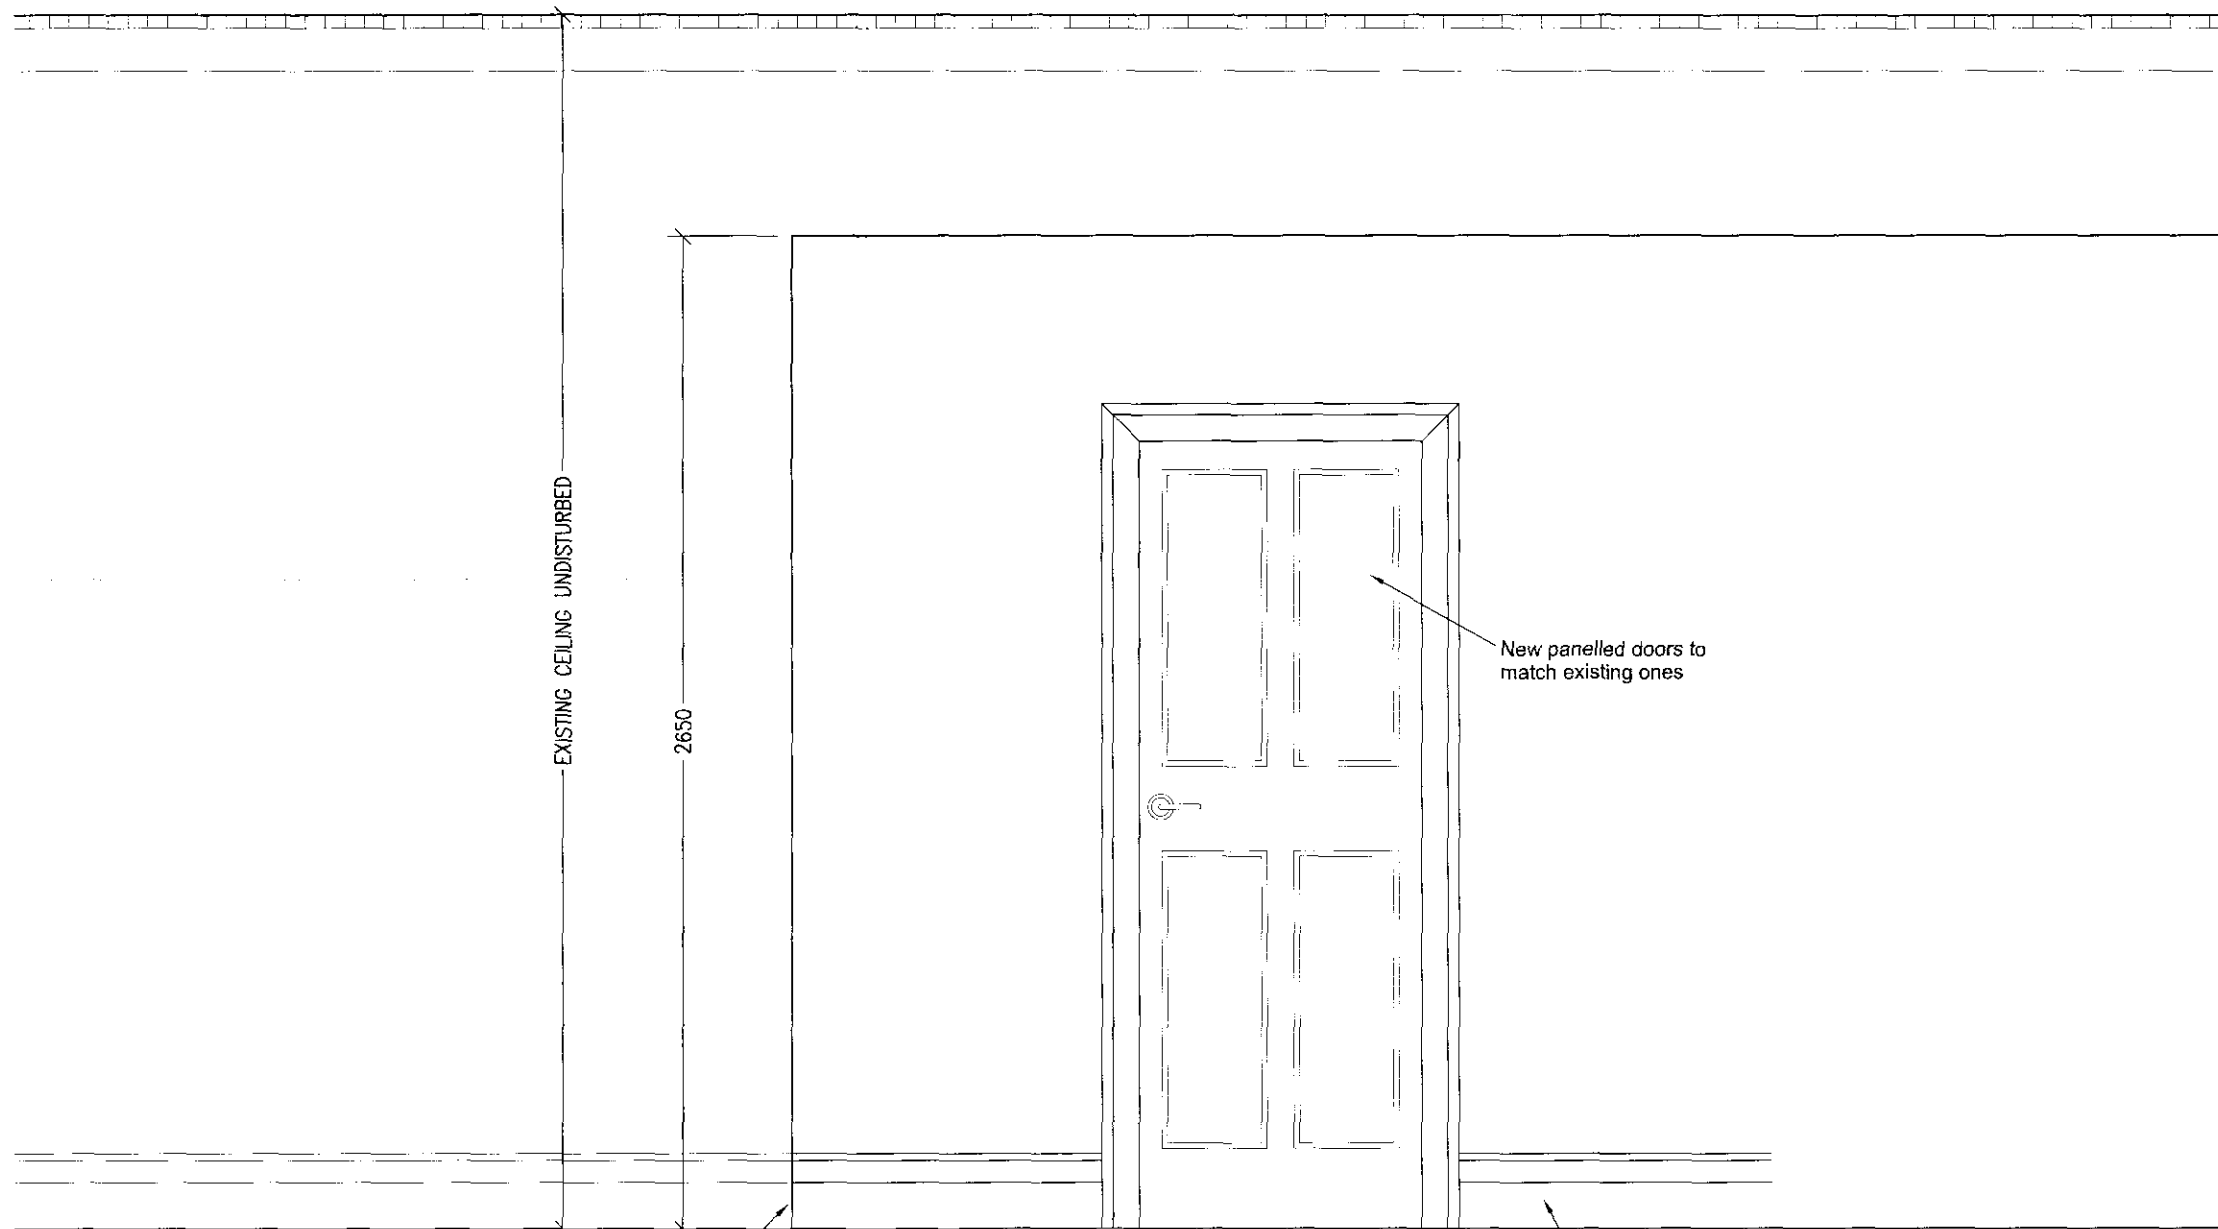


TYPICAL EN-SUITE ELEVATION  
SCALE 1:20

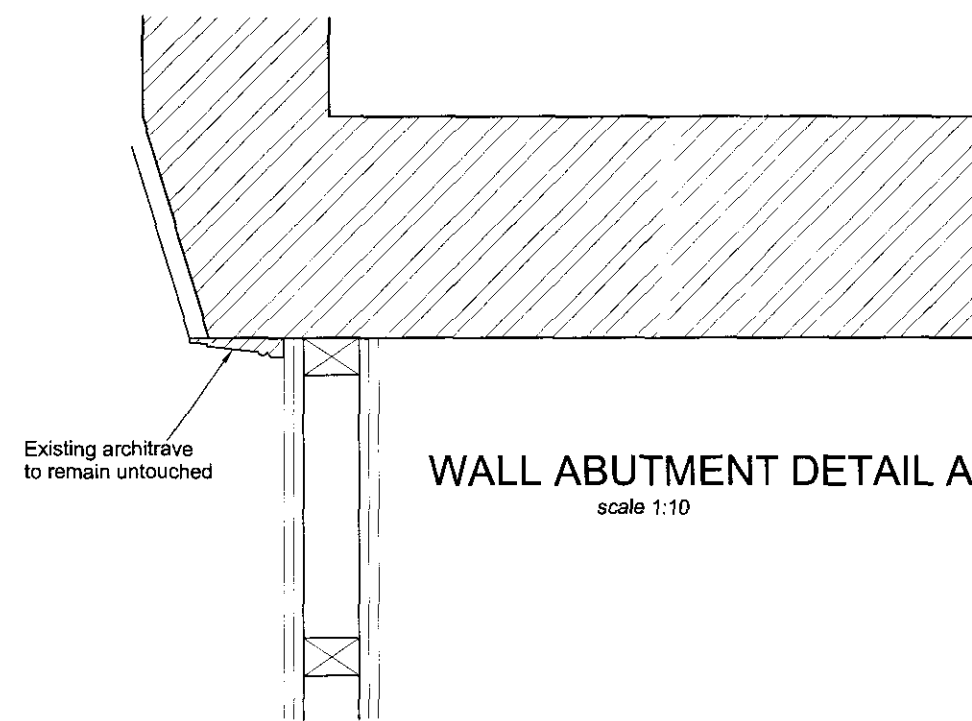

WALL ABUTMENT DETAIL A  
scale 1:10

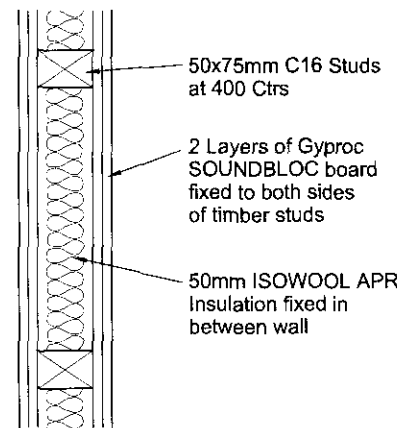

TYPICAL WALL DETAIL  
scale 1:10

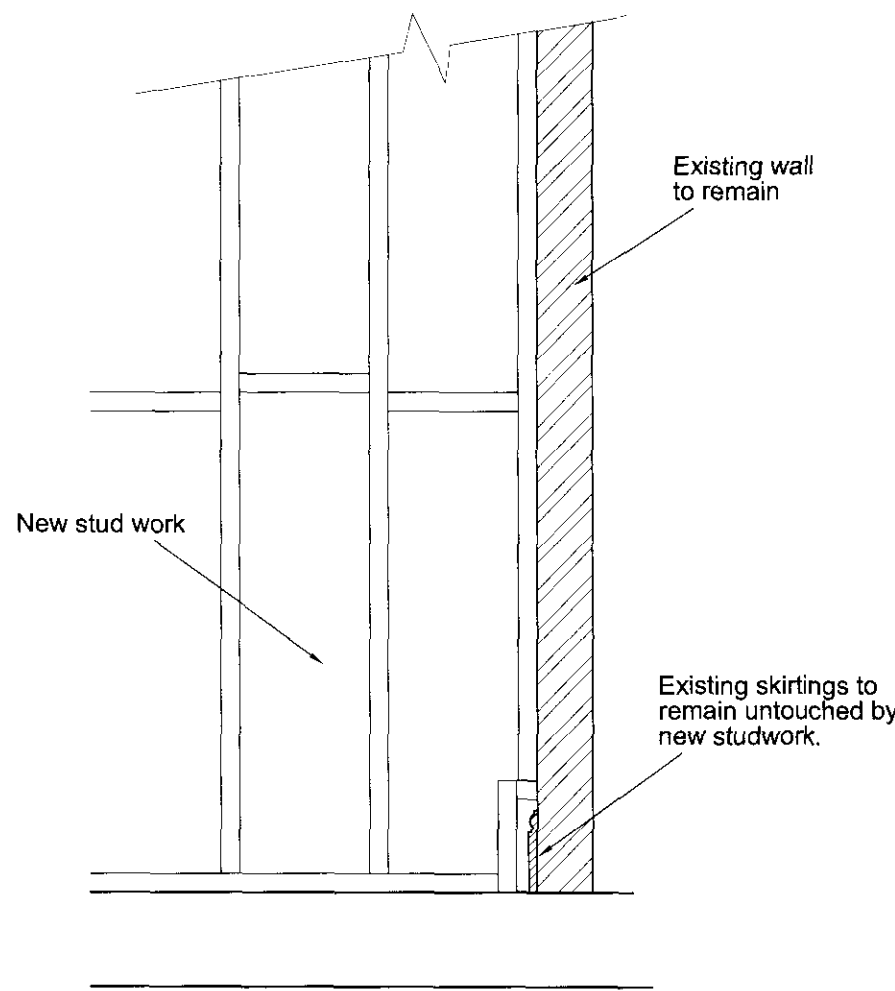

TYPICAL STUD WALL DETAIL  
Scale 1:20

|  |        |               |         |
|--|--------|---------------|---------|
| Notes  |        |               |         |
| All work to be in accordance with the current Building Regulations, all relevant British Standard Codes of Practice.<br>Contractor to check all dimensions on site prior to commencement of works.   |        |               |         |
| All dimensions must be checked on site and not scaled from this drawing. Any dimensional discrepancies discovered must be reported to the Surveyor before proceeding. This drawing is to be read in conjunction with all relevant documents.<br>This drawing is copyright © and may not be reproduced without permission |        |               |         |
| A 10.11.08 LAYOUTS REVISED TO SUIT LOCAL AUTHORITY<br>B 03.04.09 DETAIL A ADDED  |        |               |         |
| CLIENT   |        |               |         |
| MR R REES<br>RIDGEMOUNT HOTEL<br>65-67 GOWER STREET<br>LONDON WC1E 6HJ   |        |               |         |
| JOB DESCRIPTION  |        |               |         |
| ALTERATIONS TO EXISTING<br>BASEMENT & GROUND FLOORS  |        |               |         |
| DRAWING TITLE  |        |               |         |
| PROPOSED ELEVATIONS<br>AND DETAILS   |        |               |         |
| Scale  | Date   | Drawn         | Checked |
| AS SHOWN   | DEC 08 | SCC           |         |
| SIMON COLES<br>07961 111245  |        |               |         |
| Drawing Number   |        | 025-002 Rev B |         |