

50 helix road, flat b, london, sw2 2js t 020 8678 0042 f 020 8678 0042 e christina.brandenburg76@yahoo.co.uk

job
6 Goldhurst Terrace,
London, NW6 3HU

drawing


SECTION THROUGH GLAZED
ROOF OVER DORMER

scale
1:5


date
03.03.09

no
152.5.PL.01

rev
/

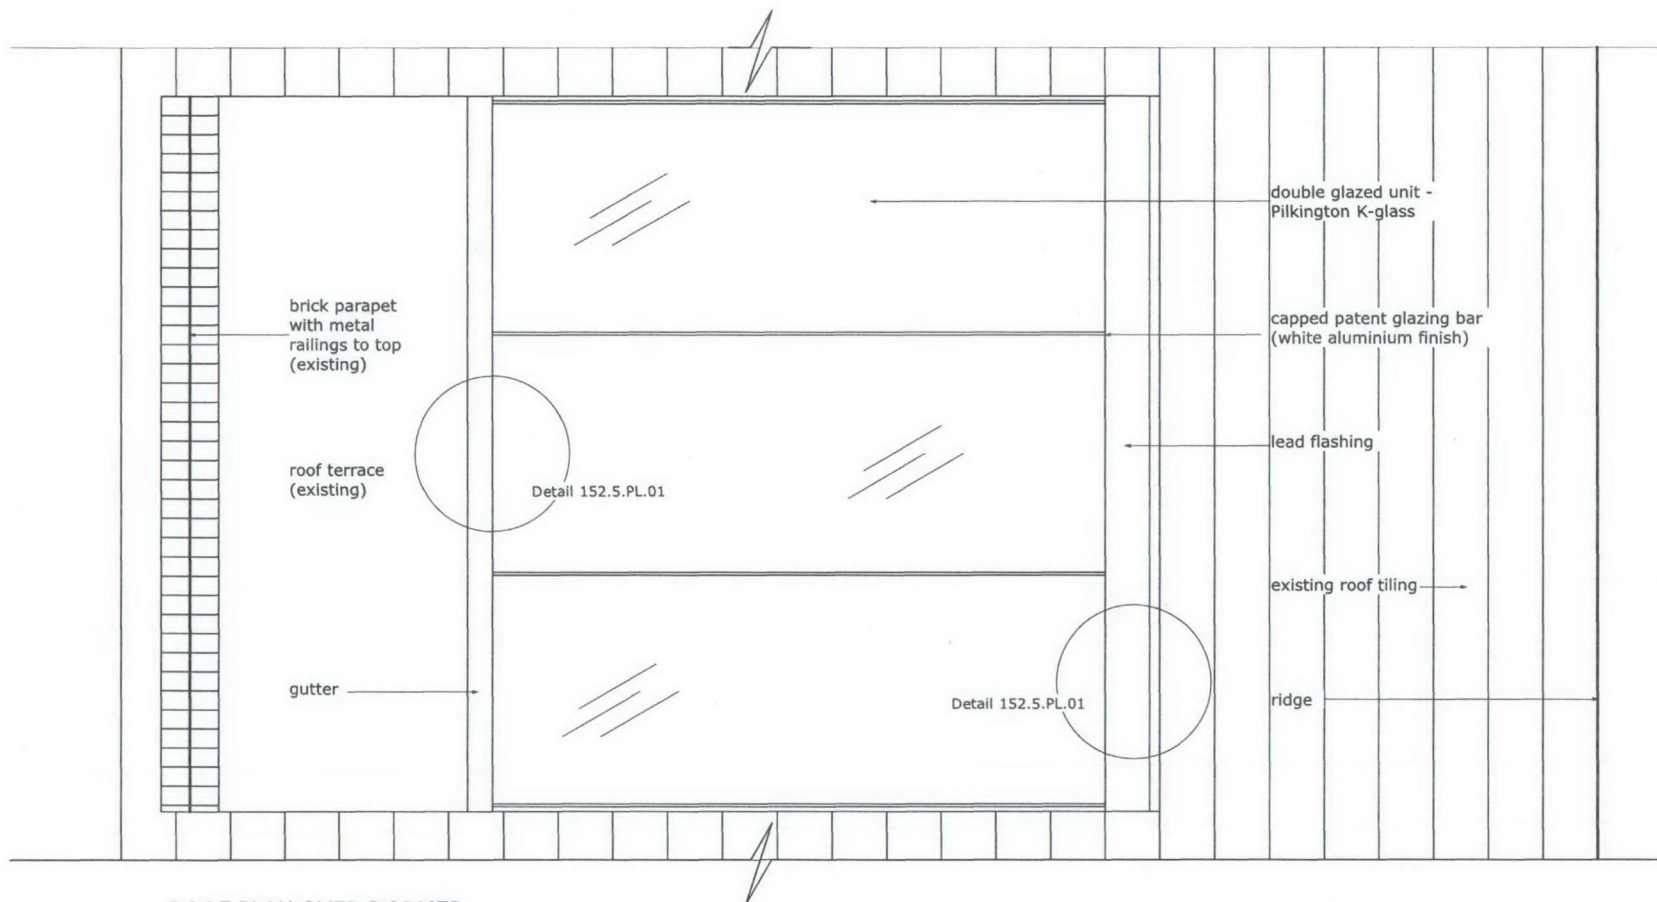

ROOF PLAN OVER DORMER

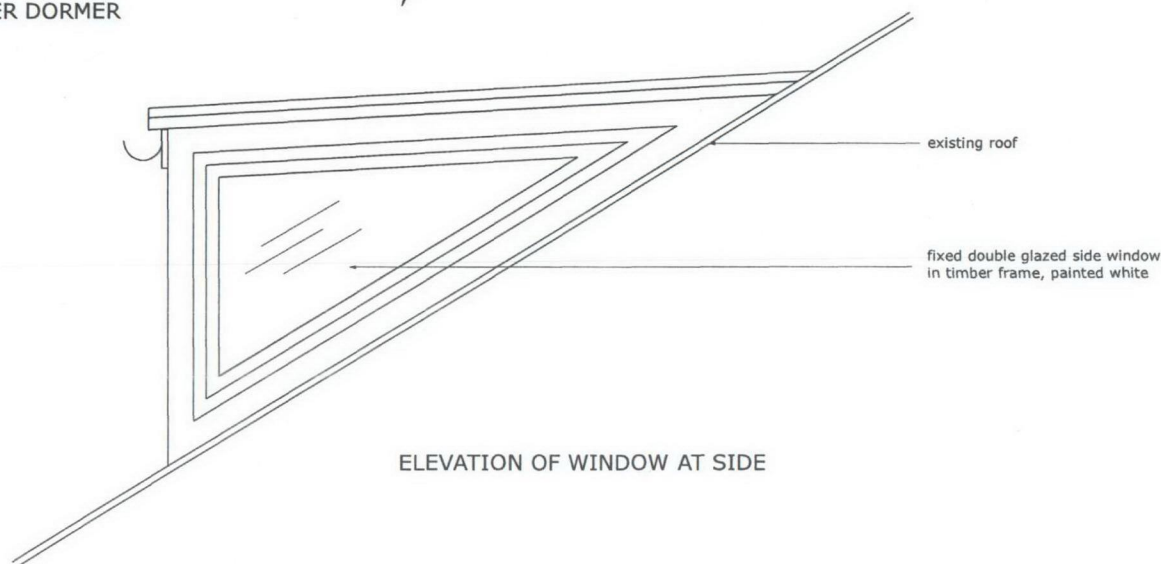

ELEVATION OF WINDOW AT SIDE

skyline
design

50 helix road, flat b, london, sw2 2js t 020 8678 0042 f 020 8678 0042 e christina_brandenburg76@yahoo.co.uk

job
6 Goldhurst Terrace,
London, NW6 3HU

drawing
DETAILED ROOF PLAN OVER
DORMER / ELEVATION OF
WINDOW AT SIDE

scale
1:20

date
03.03.09

no
152.20.PL.01

rev
/