
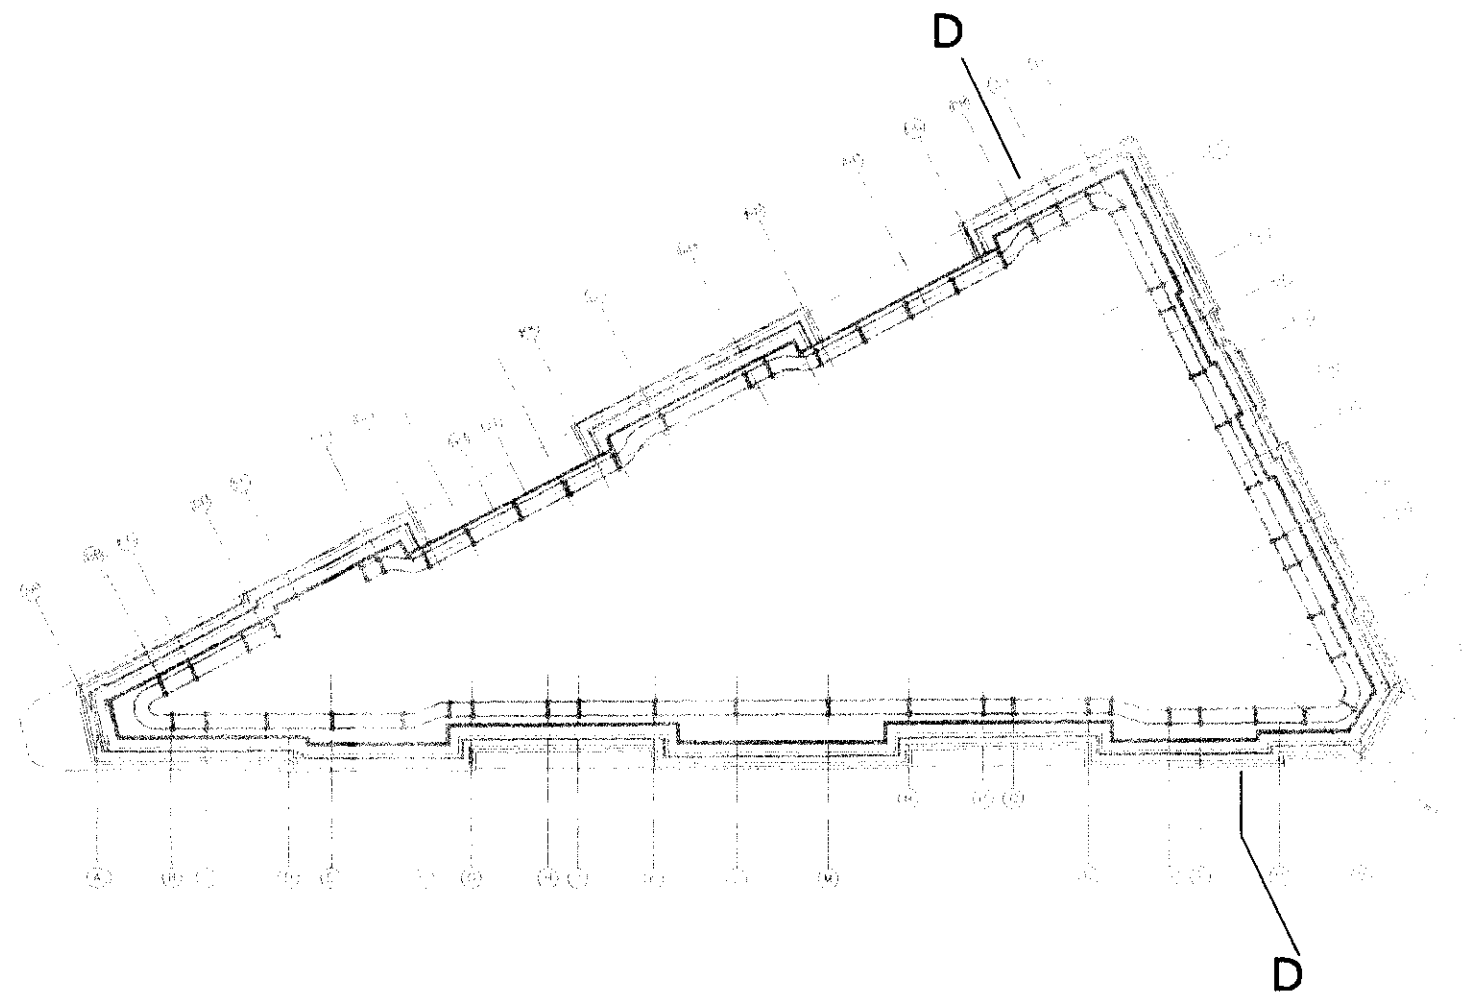


NOTES:


ALL DIMENSIONS TO BE CHECKED ON SITE
AND NOT SCALED FROM THIS DRAWING

DRAWING SHOWS:

- EXISTING MECHANICAL SERVICES
VIEW FROM SECTION DD AS INDICATED
- ARRANGMENT OF ACOUSTIC ENCLOSURE POST
CHILLER 1 REPLACEMENT

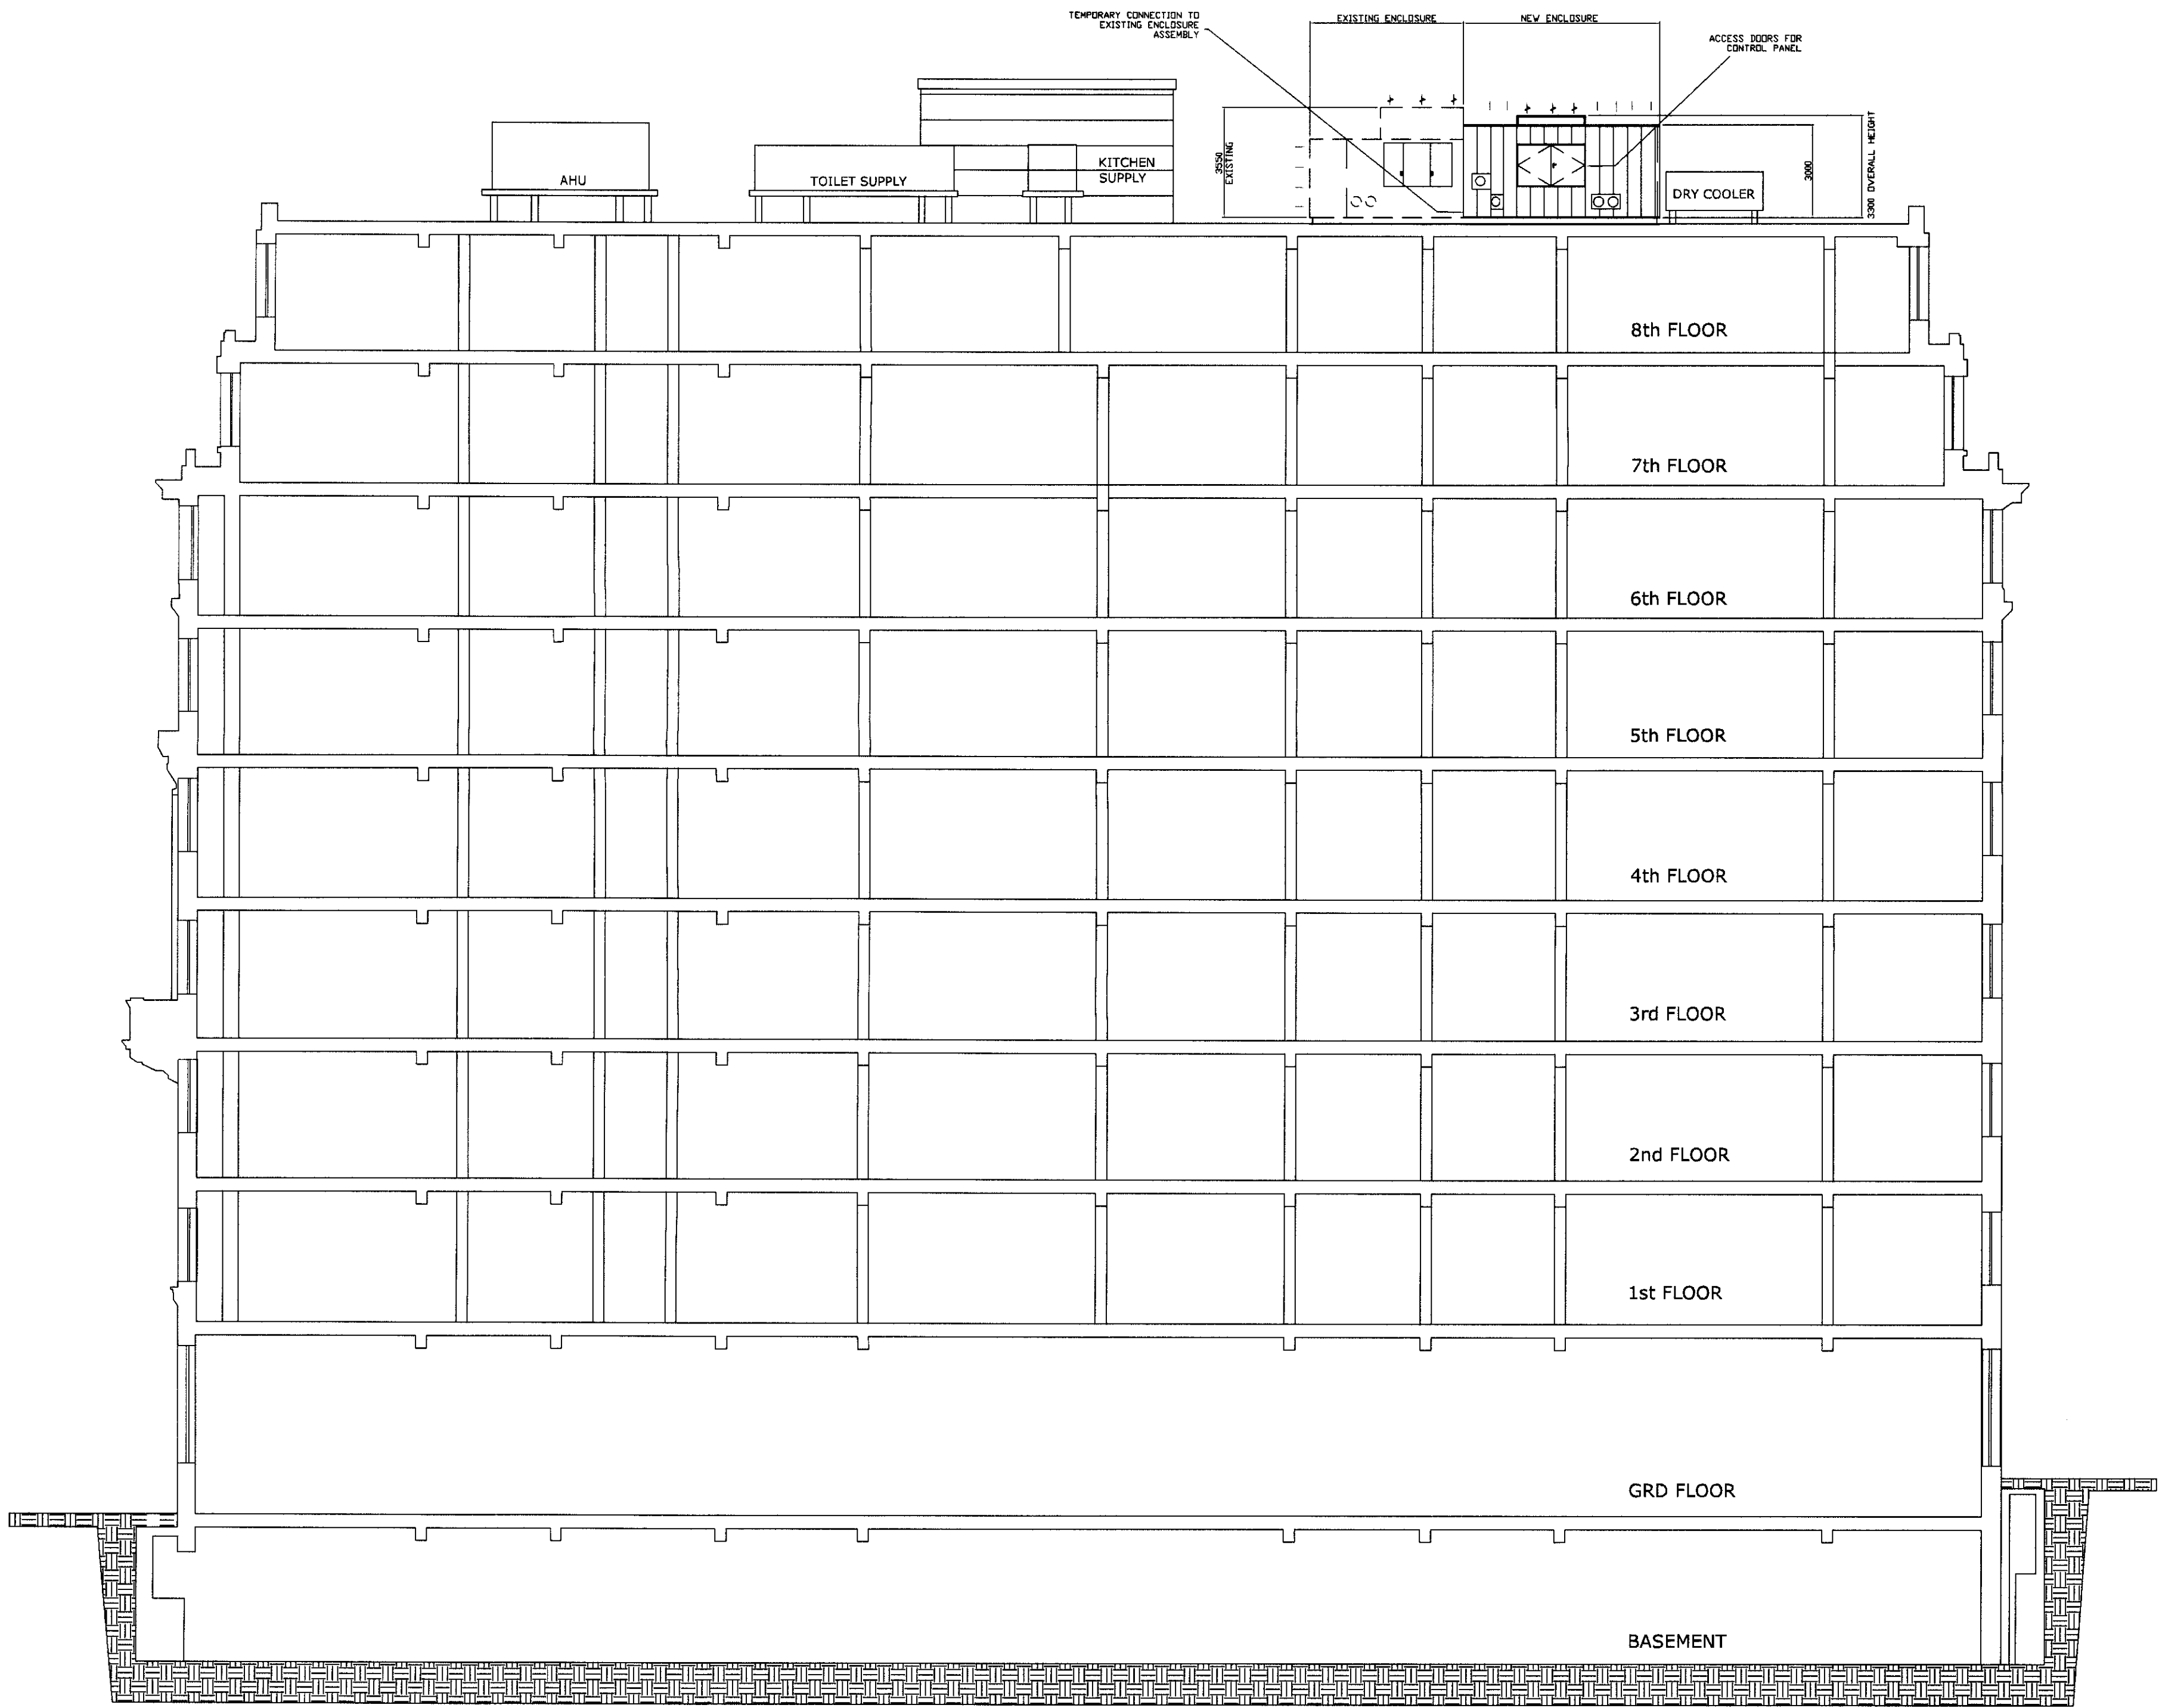

PROPOSED

Mark	Date	Details	By	Rvd
REVISIONS				
Client: ST GEORGES COURT 2 - 12 BLOOMSBURY WAY LONDON, WC1A 2SH <small>Group Property Services CAPITAL PROJECTS</small>				
Project Title: CHILLER REPLACEMENT PHASE 1				
Scales: 1:100@A1		Cod File:		Original Drawing Size:
Drn By: WB	Chkd By: DO	Passed By: DB	Date: MAR '09	
Drawing Status: PROPOSED				
Originator:  Interserve Technical Services <small>Unit 5 Liddell Way West Drayton UB7 8PS Telephone: 01895 446 681 Facsimile: 01895 445 696</small>				
Drawing Title: SECTIONAL DD LAYOUT - PHASE 1				
Job No: 539944		Drawing No: SGC/539944/2/01		Revision: 01
Do NOT scale this drawing. Refer to Architects for details of current building layouts				