




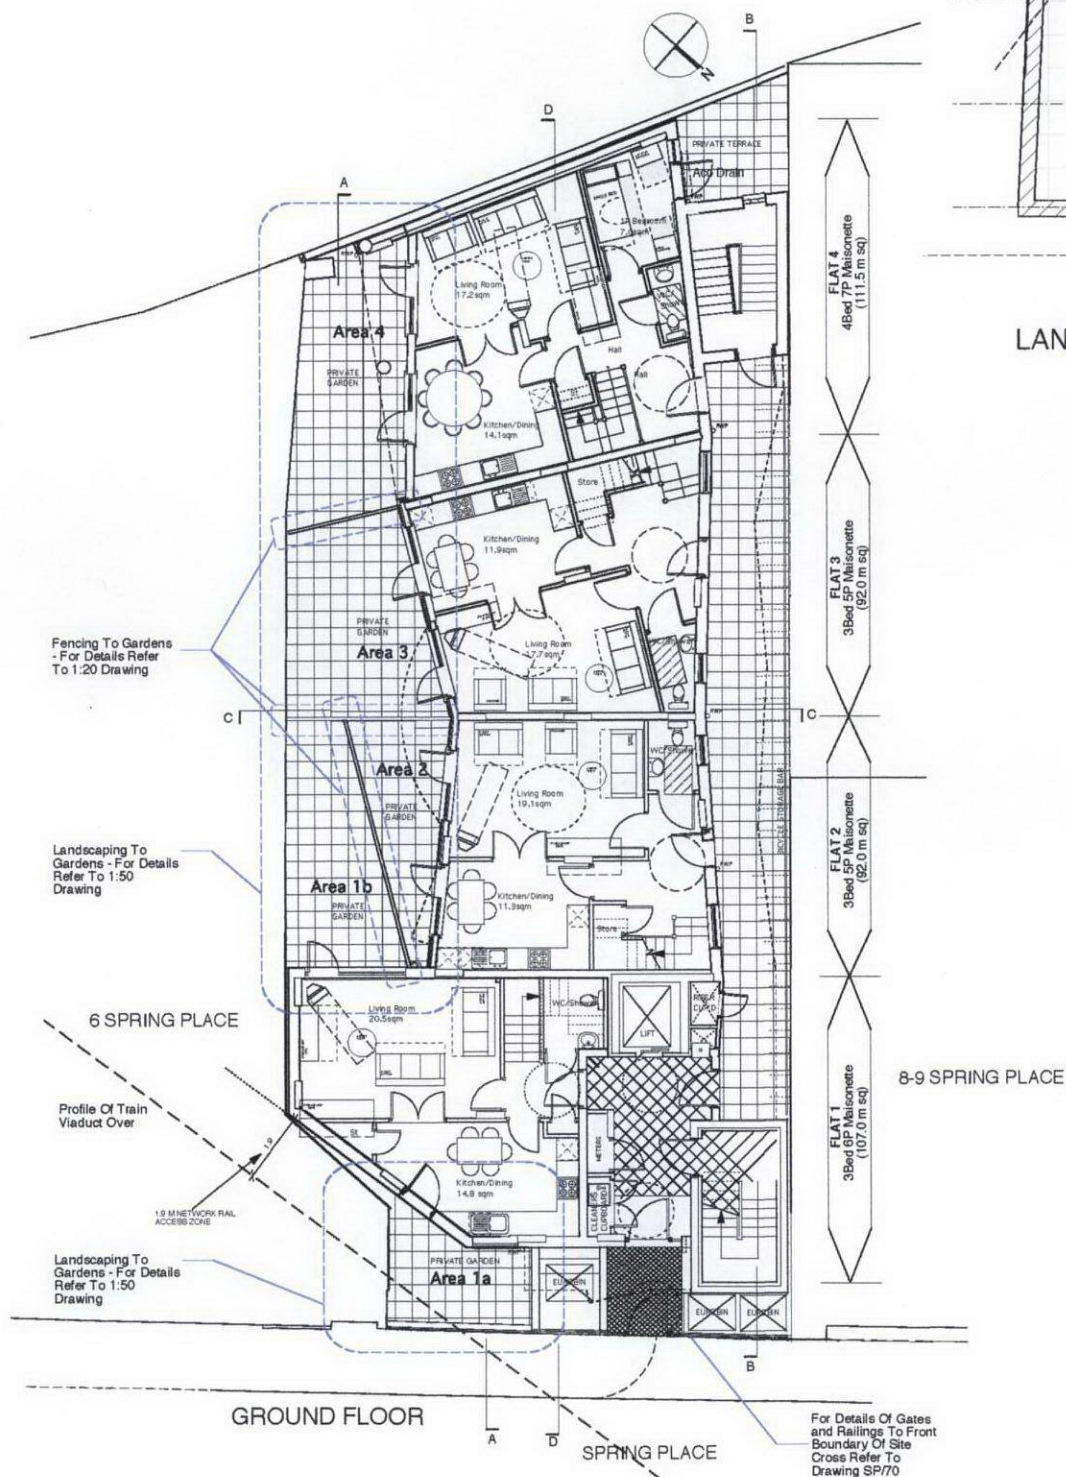

LOCATION PLAN - SCALE 1:100

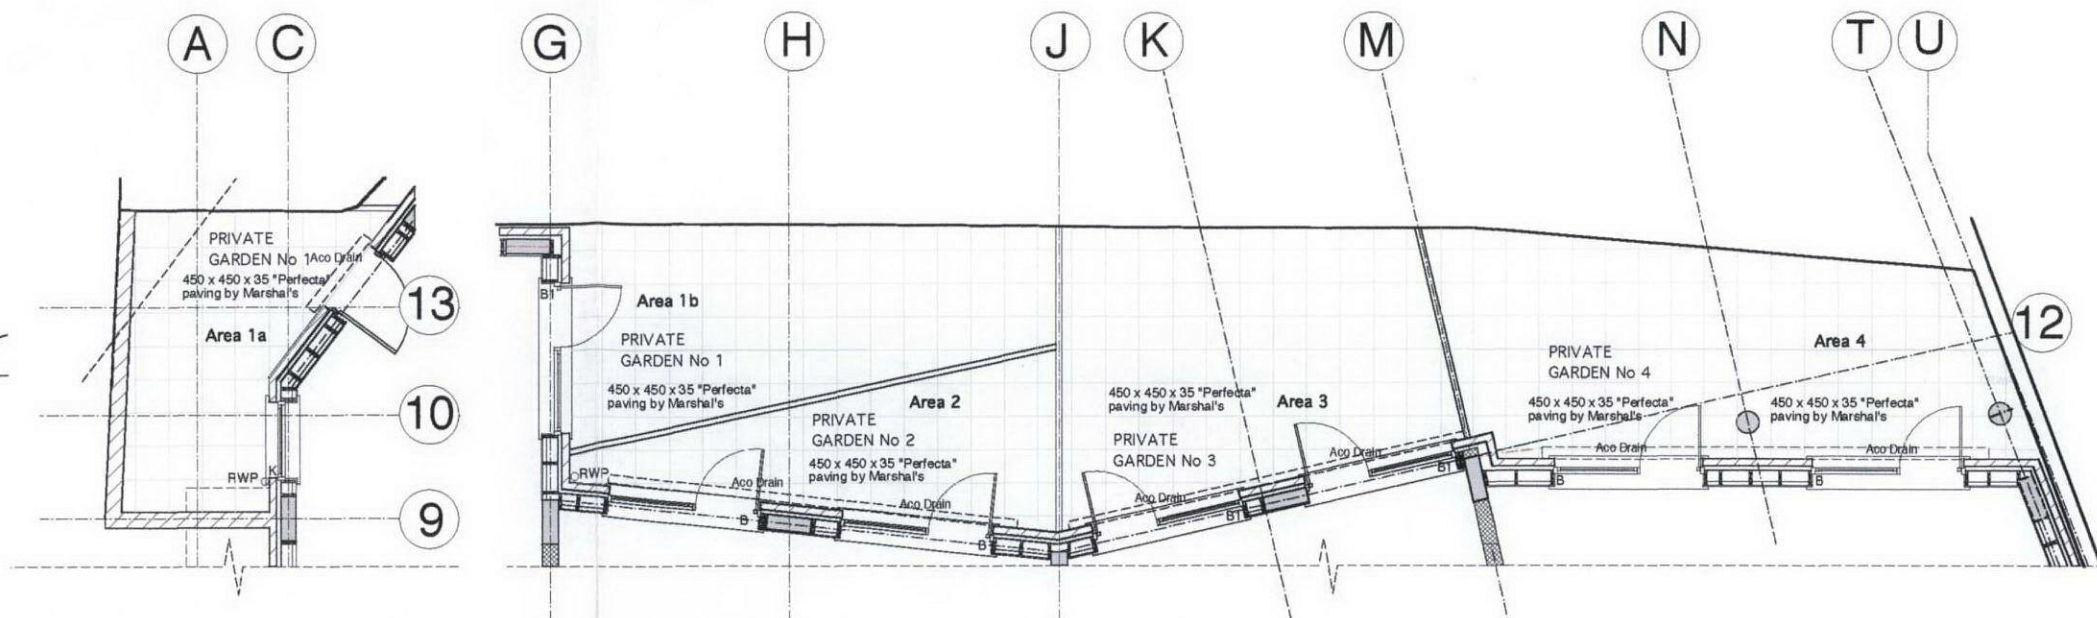

LANDSCAPING TO PRIVATE GARDENS - SCALE 1:50

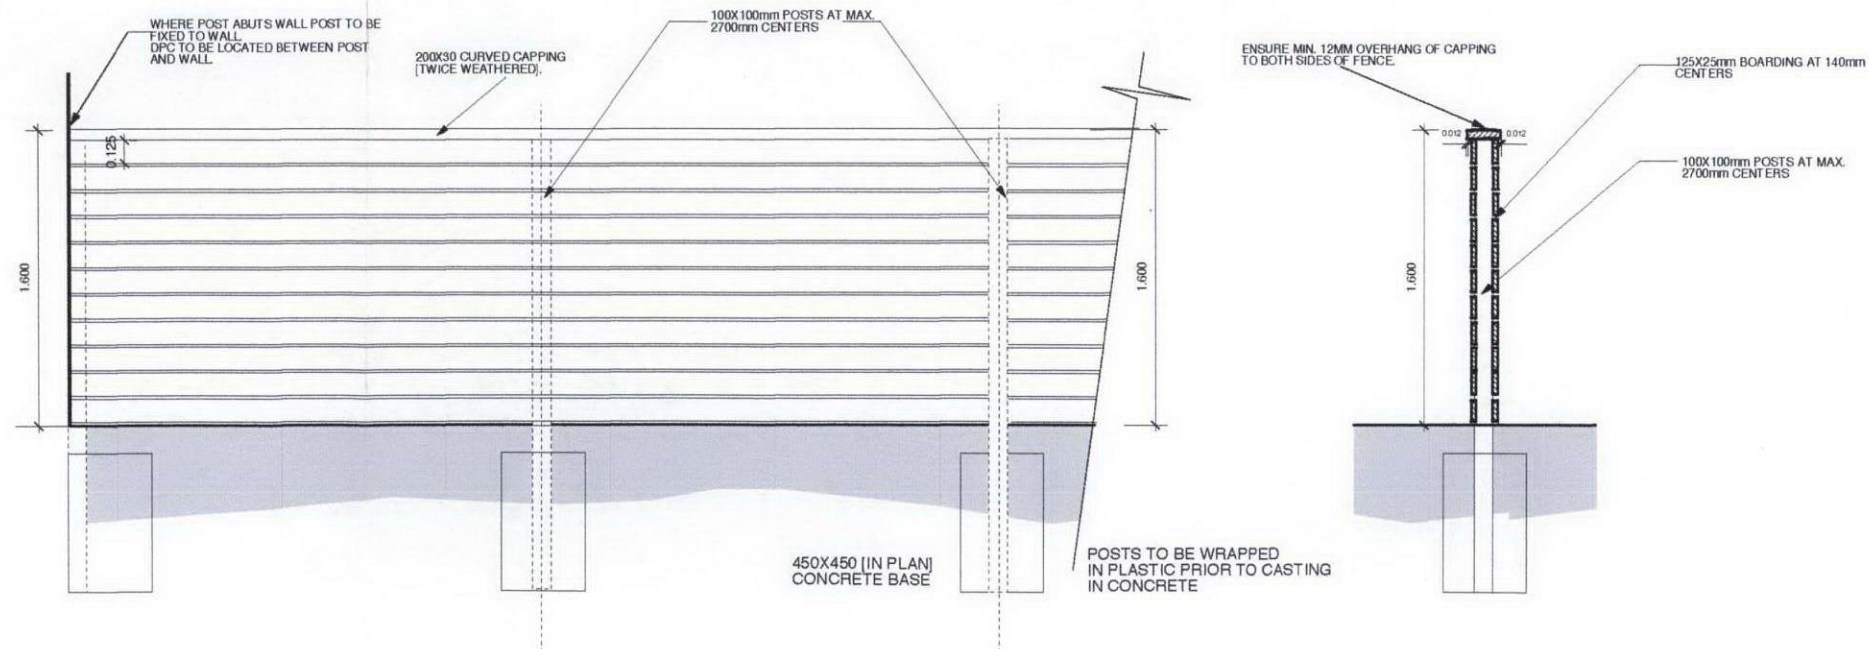

FENCING TO PRIVATE GARDENS - SCALE 1:20

RevA Nov 2007 Planting Omitted Aco Drains Shown

Monahan Blythen Architects
Unit 303 16 Baldwins Gardens London EC1N 7RJ Tel 020 7430 9980 Fax 020 7430 2430

Client : Community Housing Association
Job Title : 7 Spring Place
Drawing : Landscaping Details

Scale: 1:20, 1:50, 1:100
Dwg No: SP/86

Date : Oct 2005
Rev : A

All Dimensions Must Be Checked On Site and Not Scaled From This Drawing
Copyright Monahan Blythen Architects Ltd