


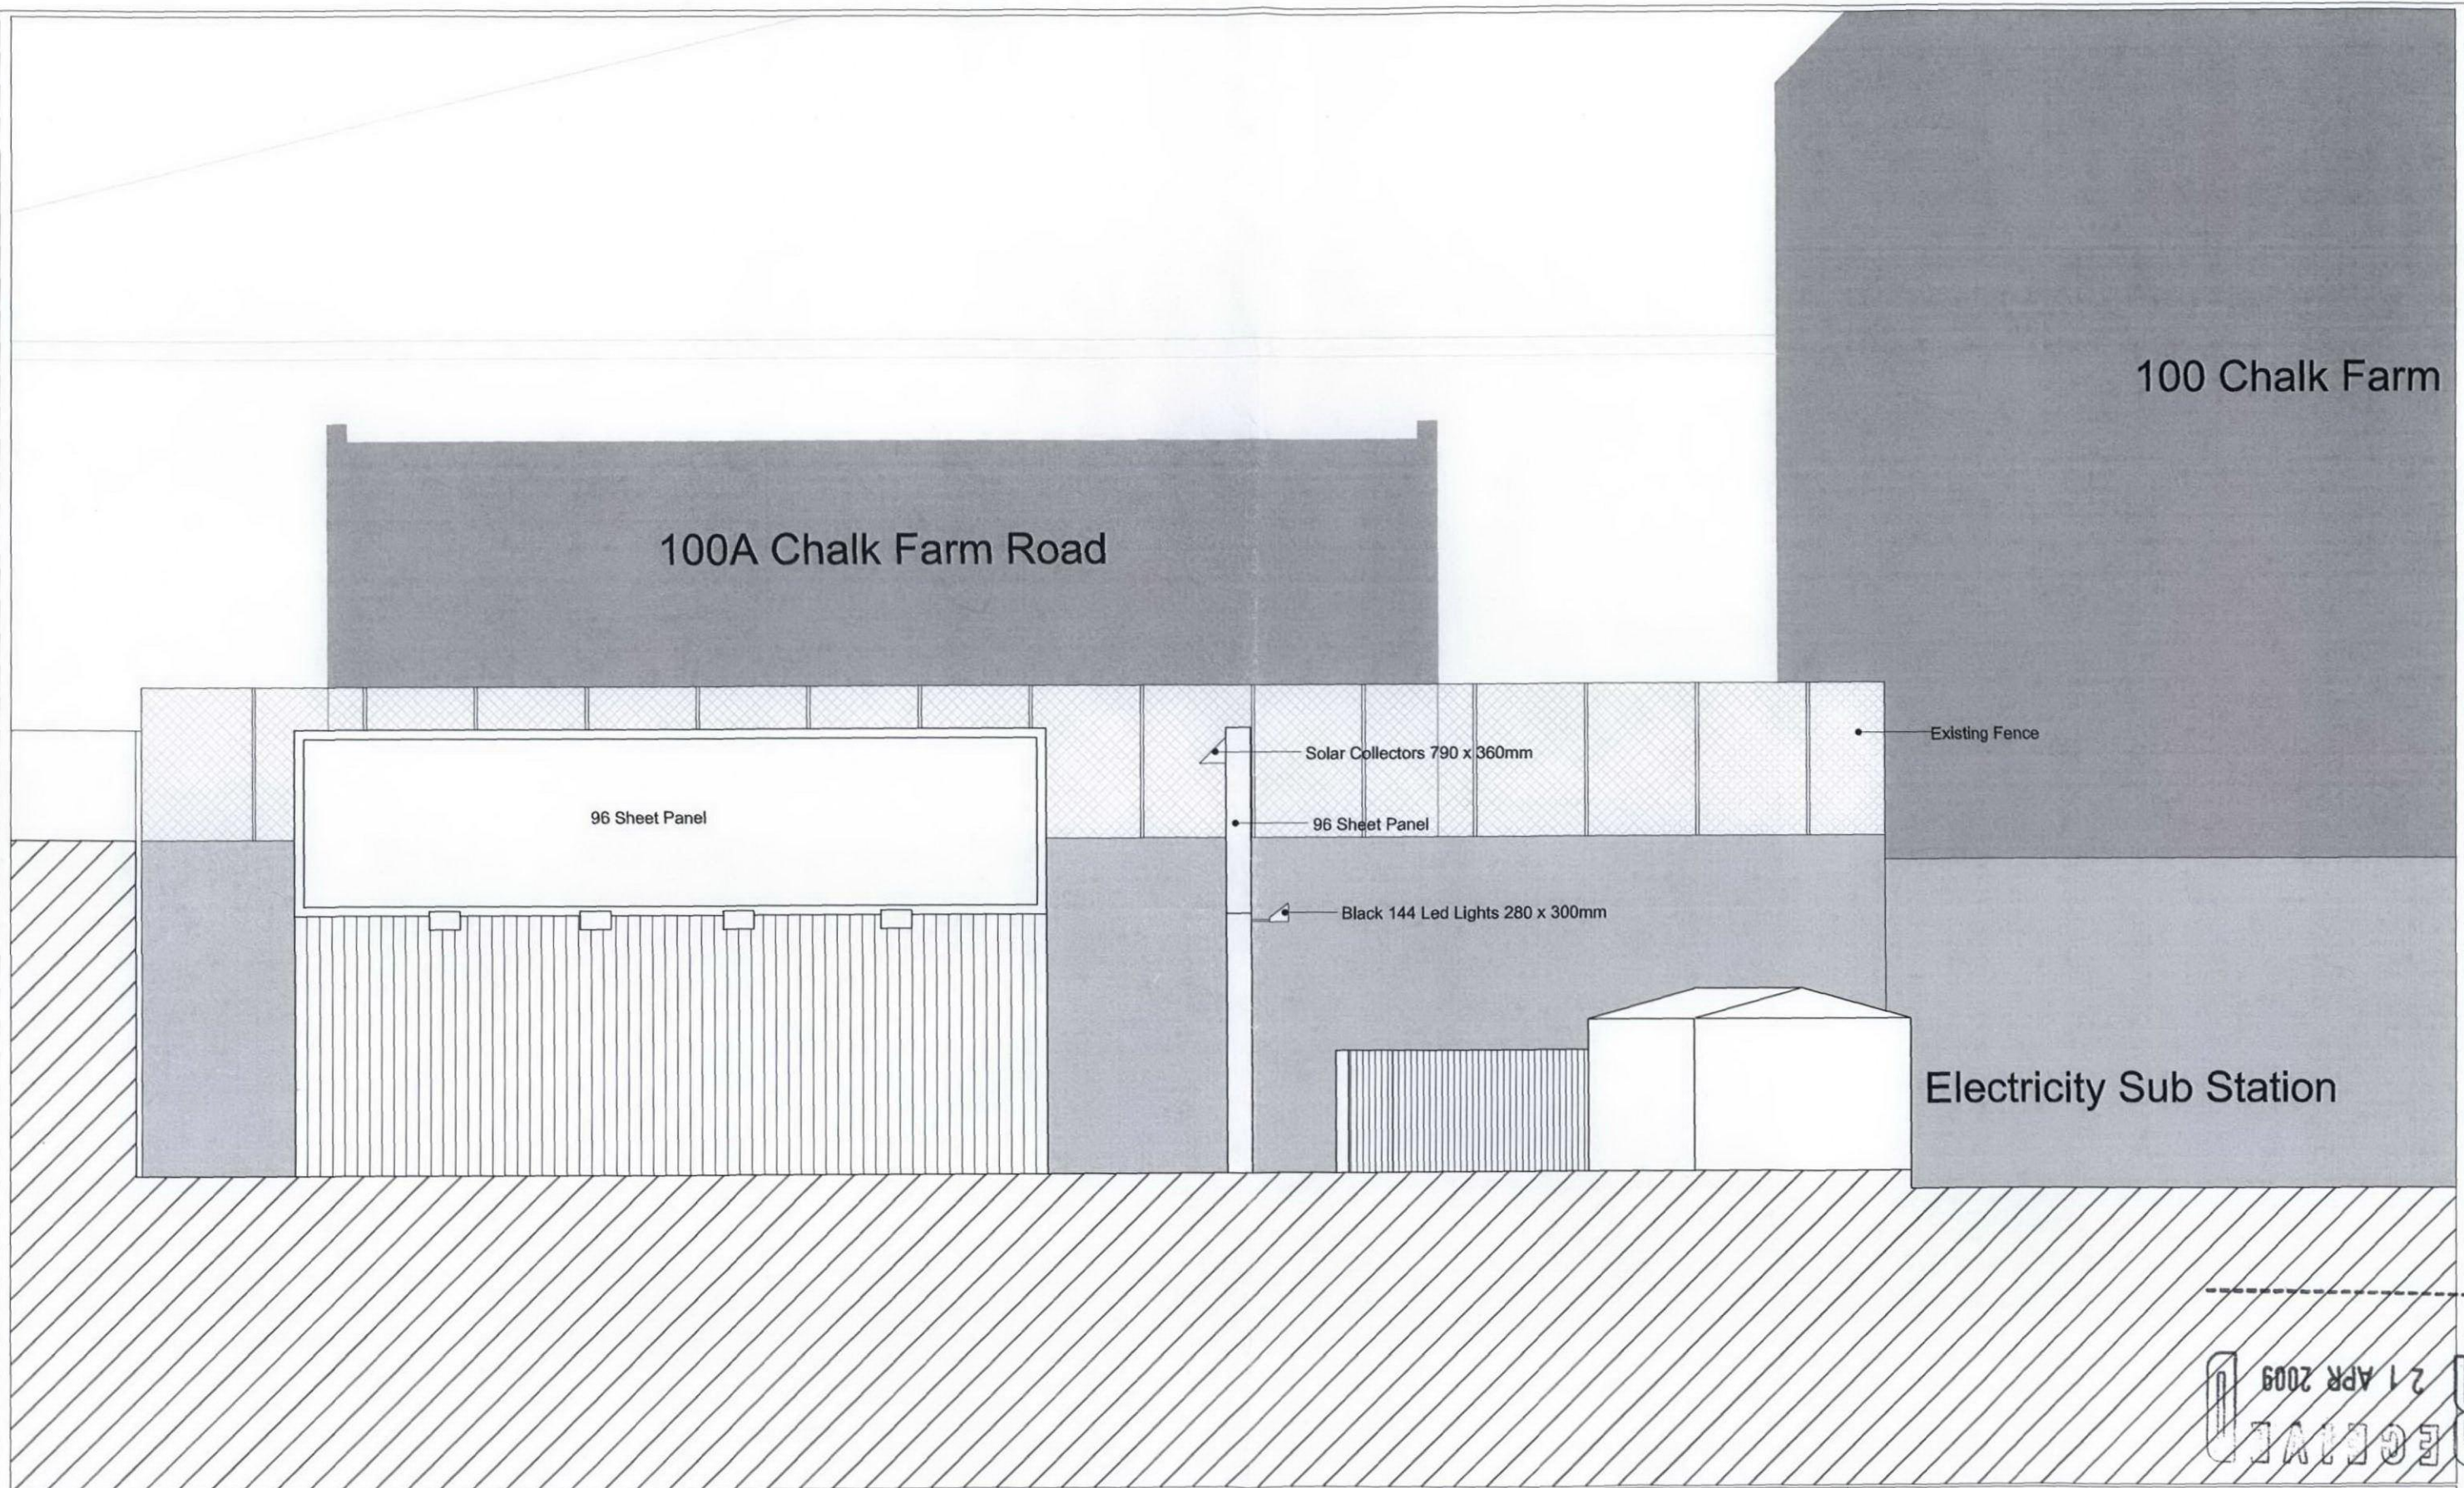

General Notes:	Rev-Date-Name-Revisions: /	Client	Anglo-Scottish Properties		Neil Choudhury Architects 11 Prospect Place, Hastings tel/fax 01424 425629		
		Job Title	Chalk Farm Road		Scale 1:100 @ A3	Date 21.04.09	Revision /
		Drawing	North/South Section		Drawing Number 366_507		Checked /