


RECEIVED
21 APR 2009

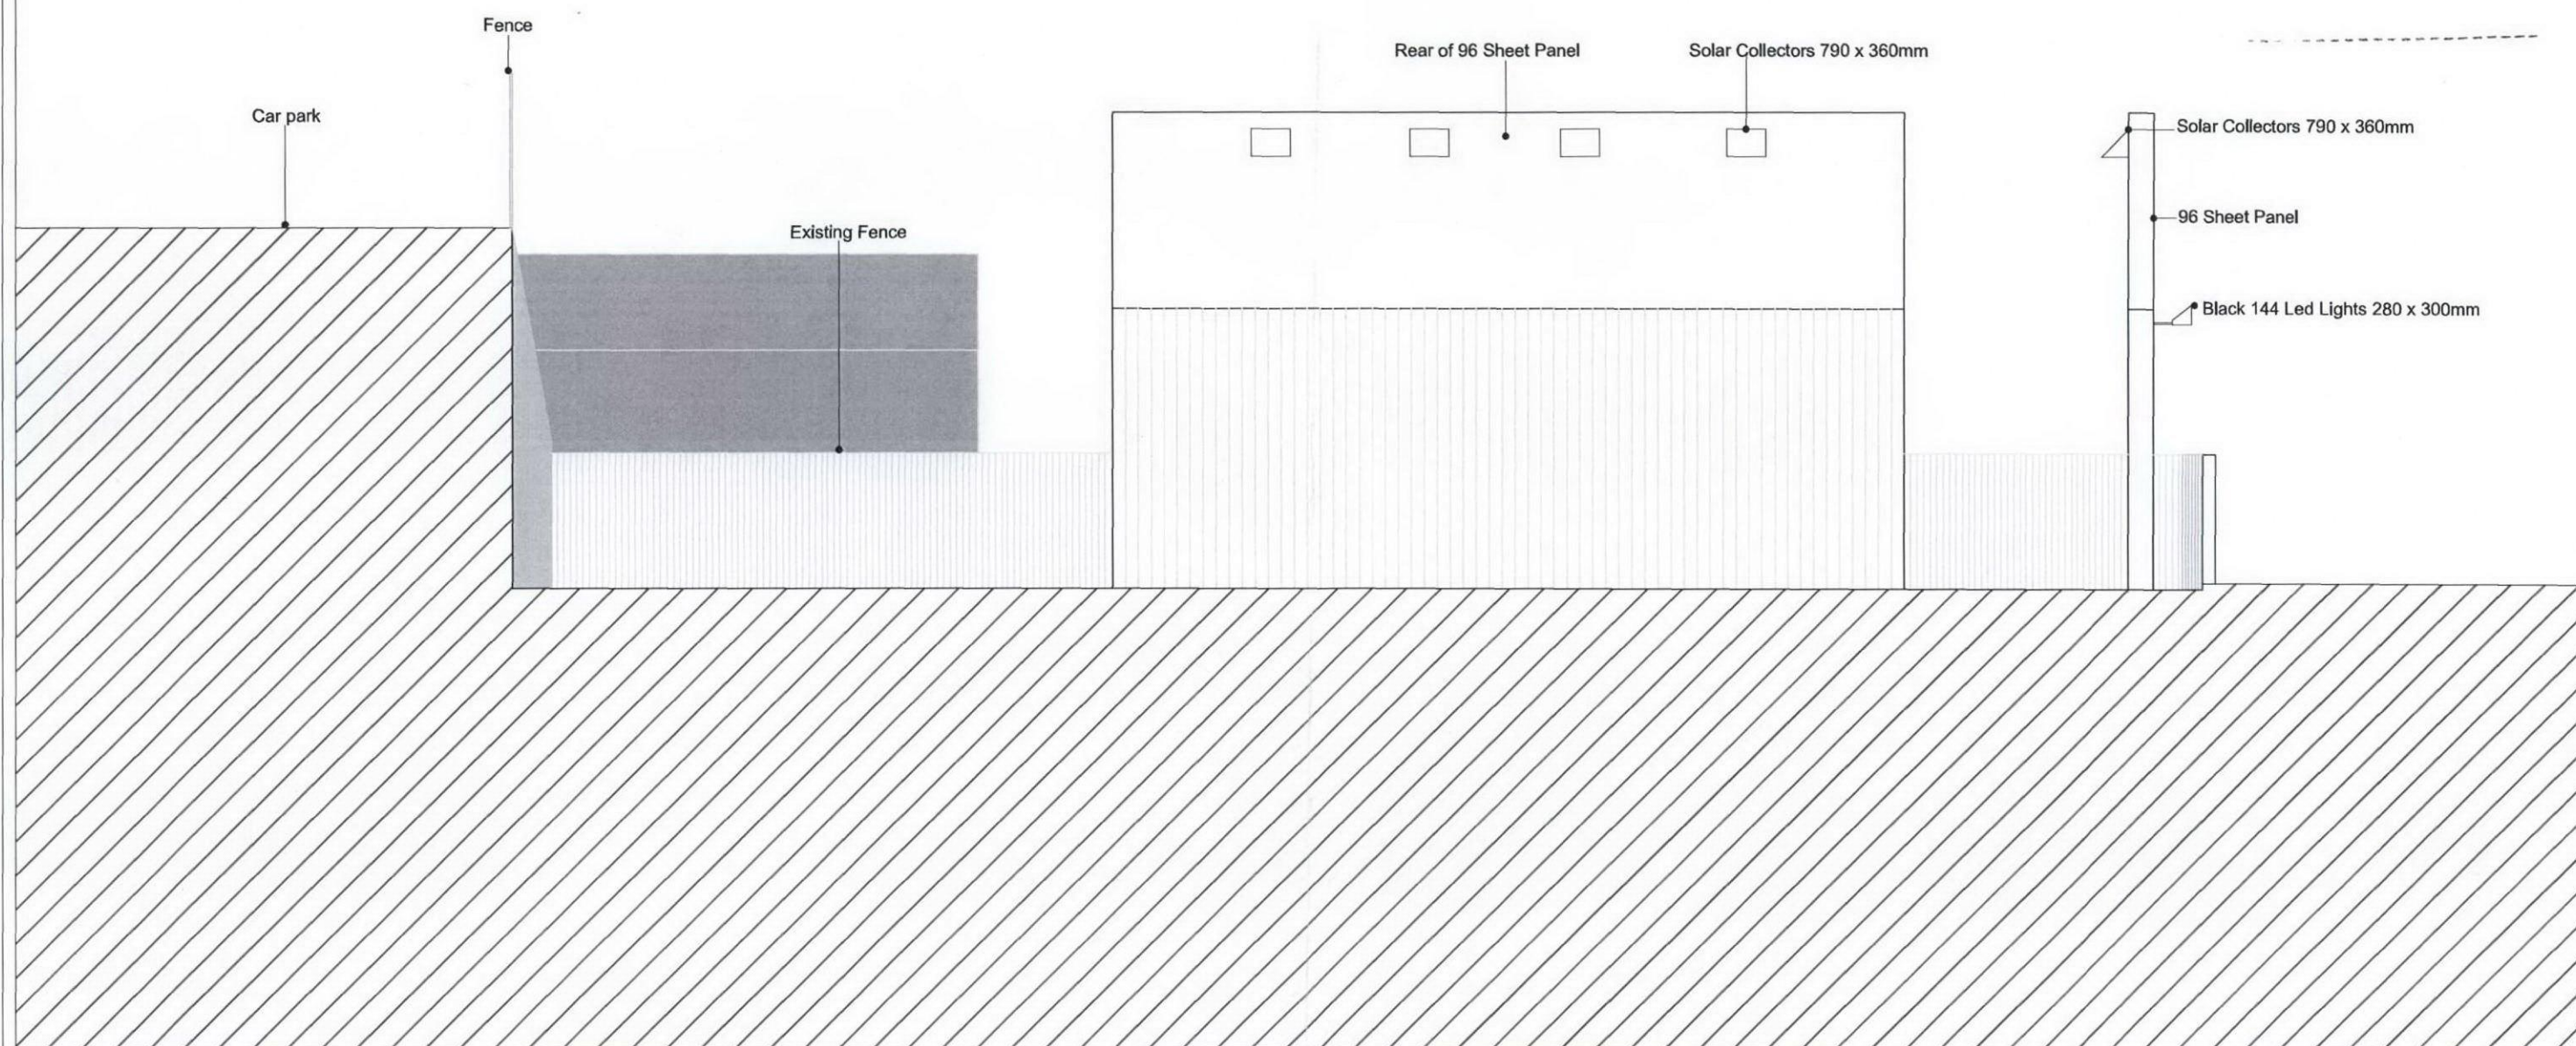

General Notes:	Rev-Date-Name-Revisions: /		Client Anglo-Scottish Properties		Neil Choudhury Architects 11 Prospect Place, Hastings tel/fax 01424 425629		
			Job Title	Chalk Farm Road	Scale 1:100 @ A3	Date 21.04.09	Revision /
			Drawing	East/West Section	Drawing Number 366_508		Checked /