


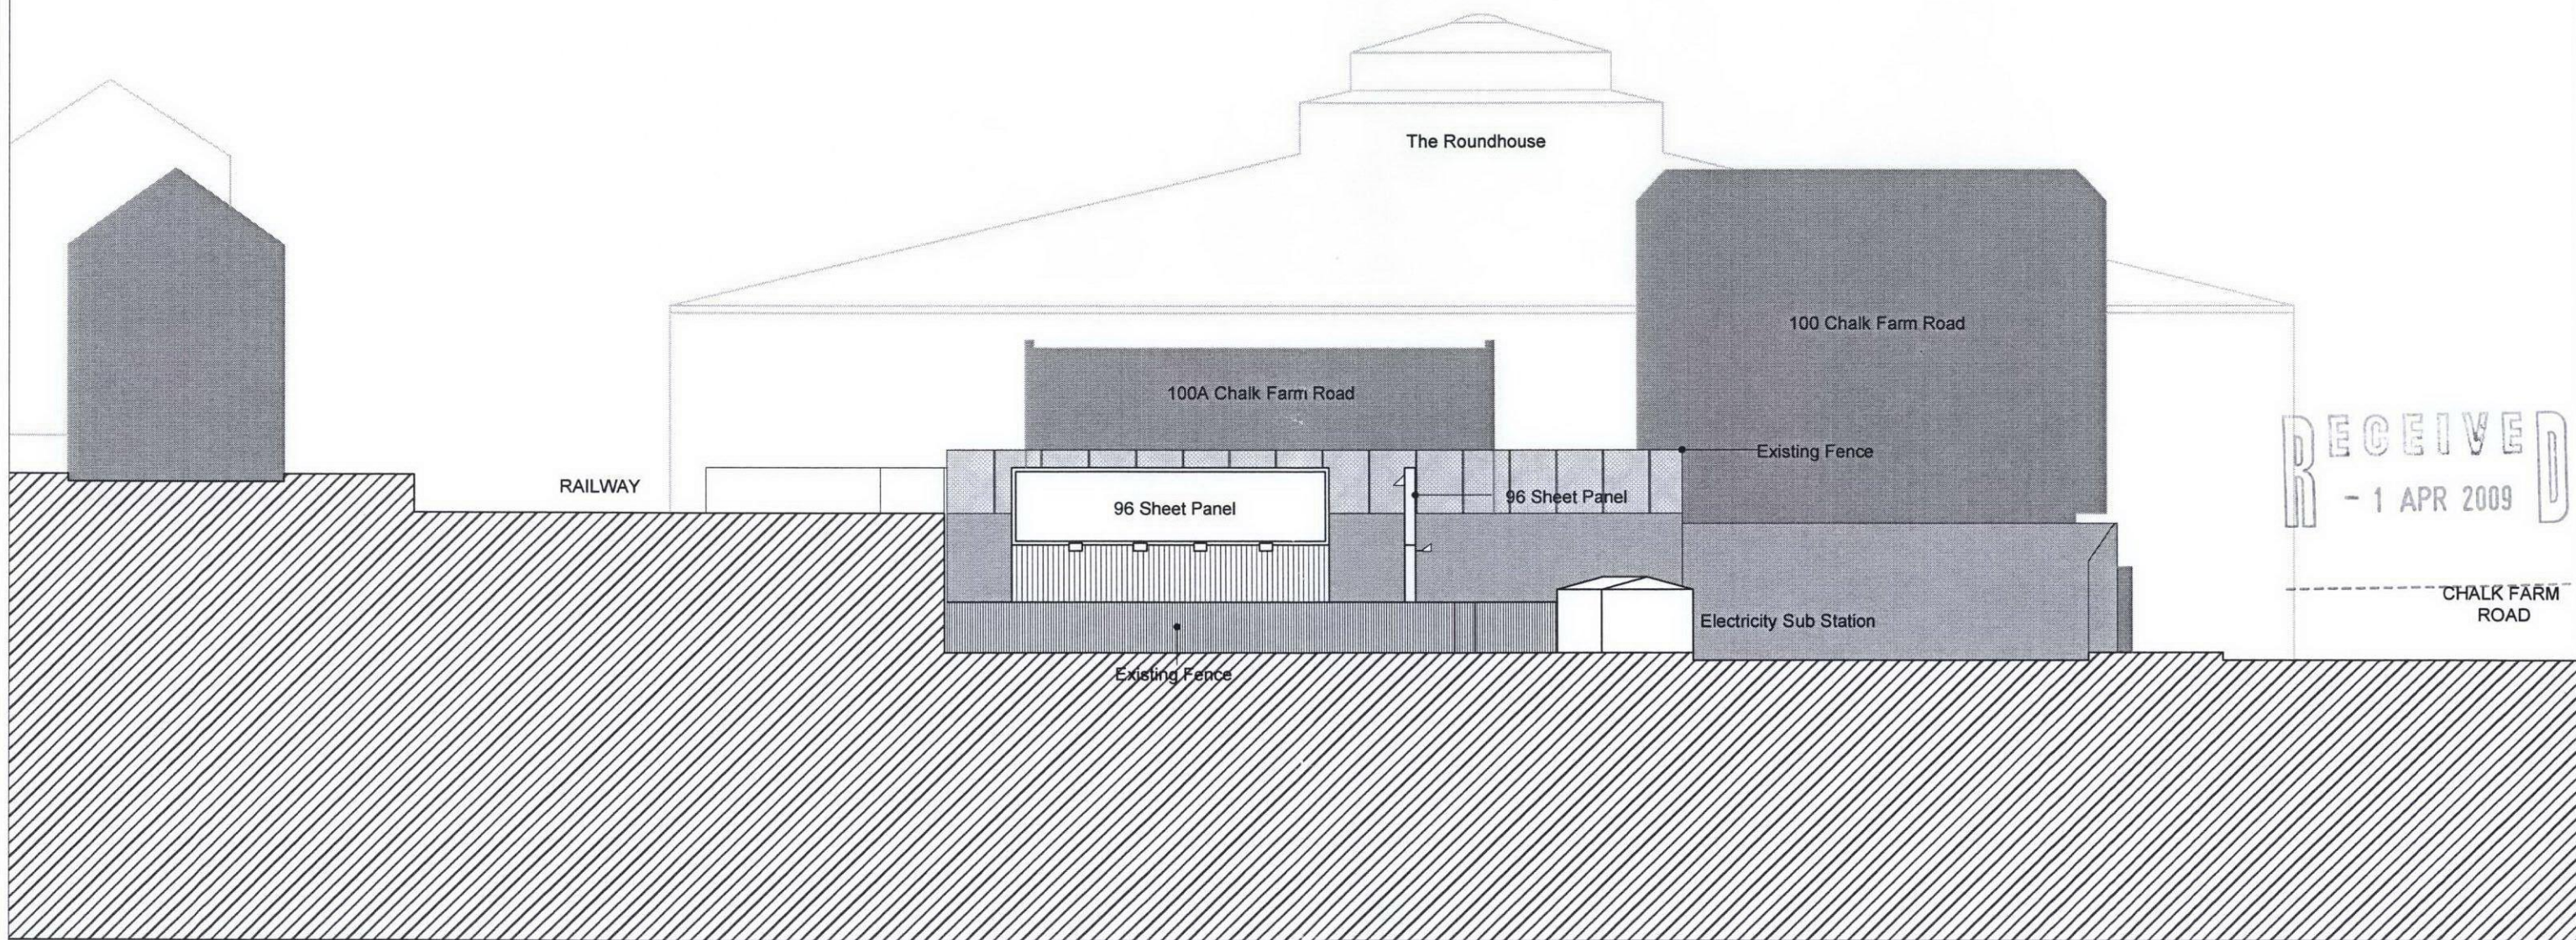

General Notes:	Rev-Date-Name-Revisions: /		Client	Anglo-Scottish Properties	Neil Choudhury Architects 11 Prospect Place, Hastings tel/fax 01424 425629		
			Job Title	Chalk Farm Road	Scale 1:250 @ A3	Date 17.02.09	Revision A
			Drawing	Billboard Elevation	Drawing Number 366_502		Checked /