


RECEIVED 22 APR 2009

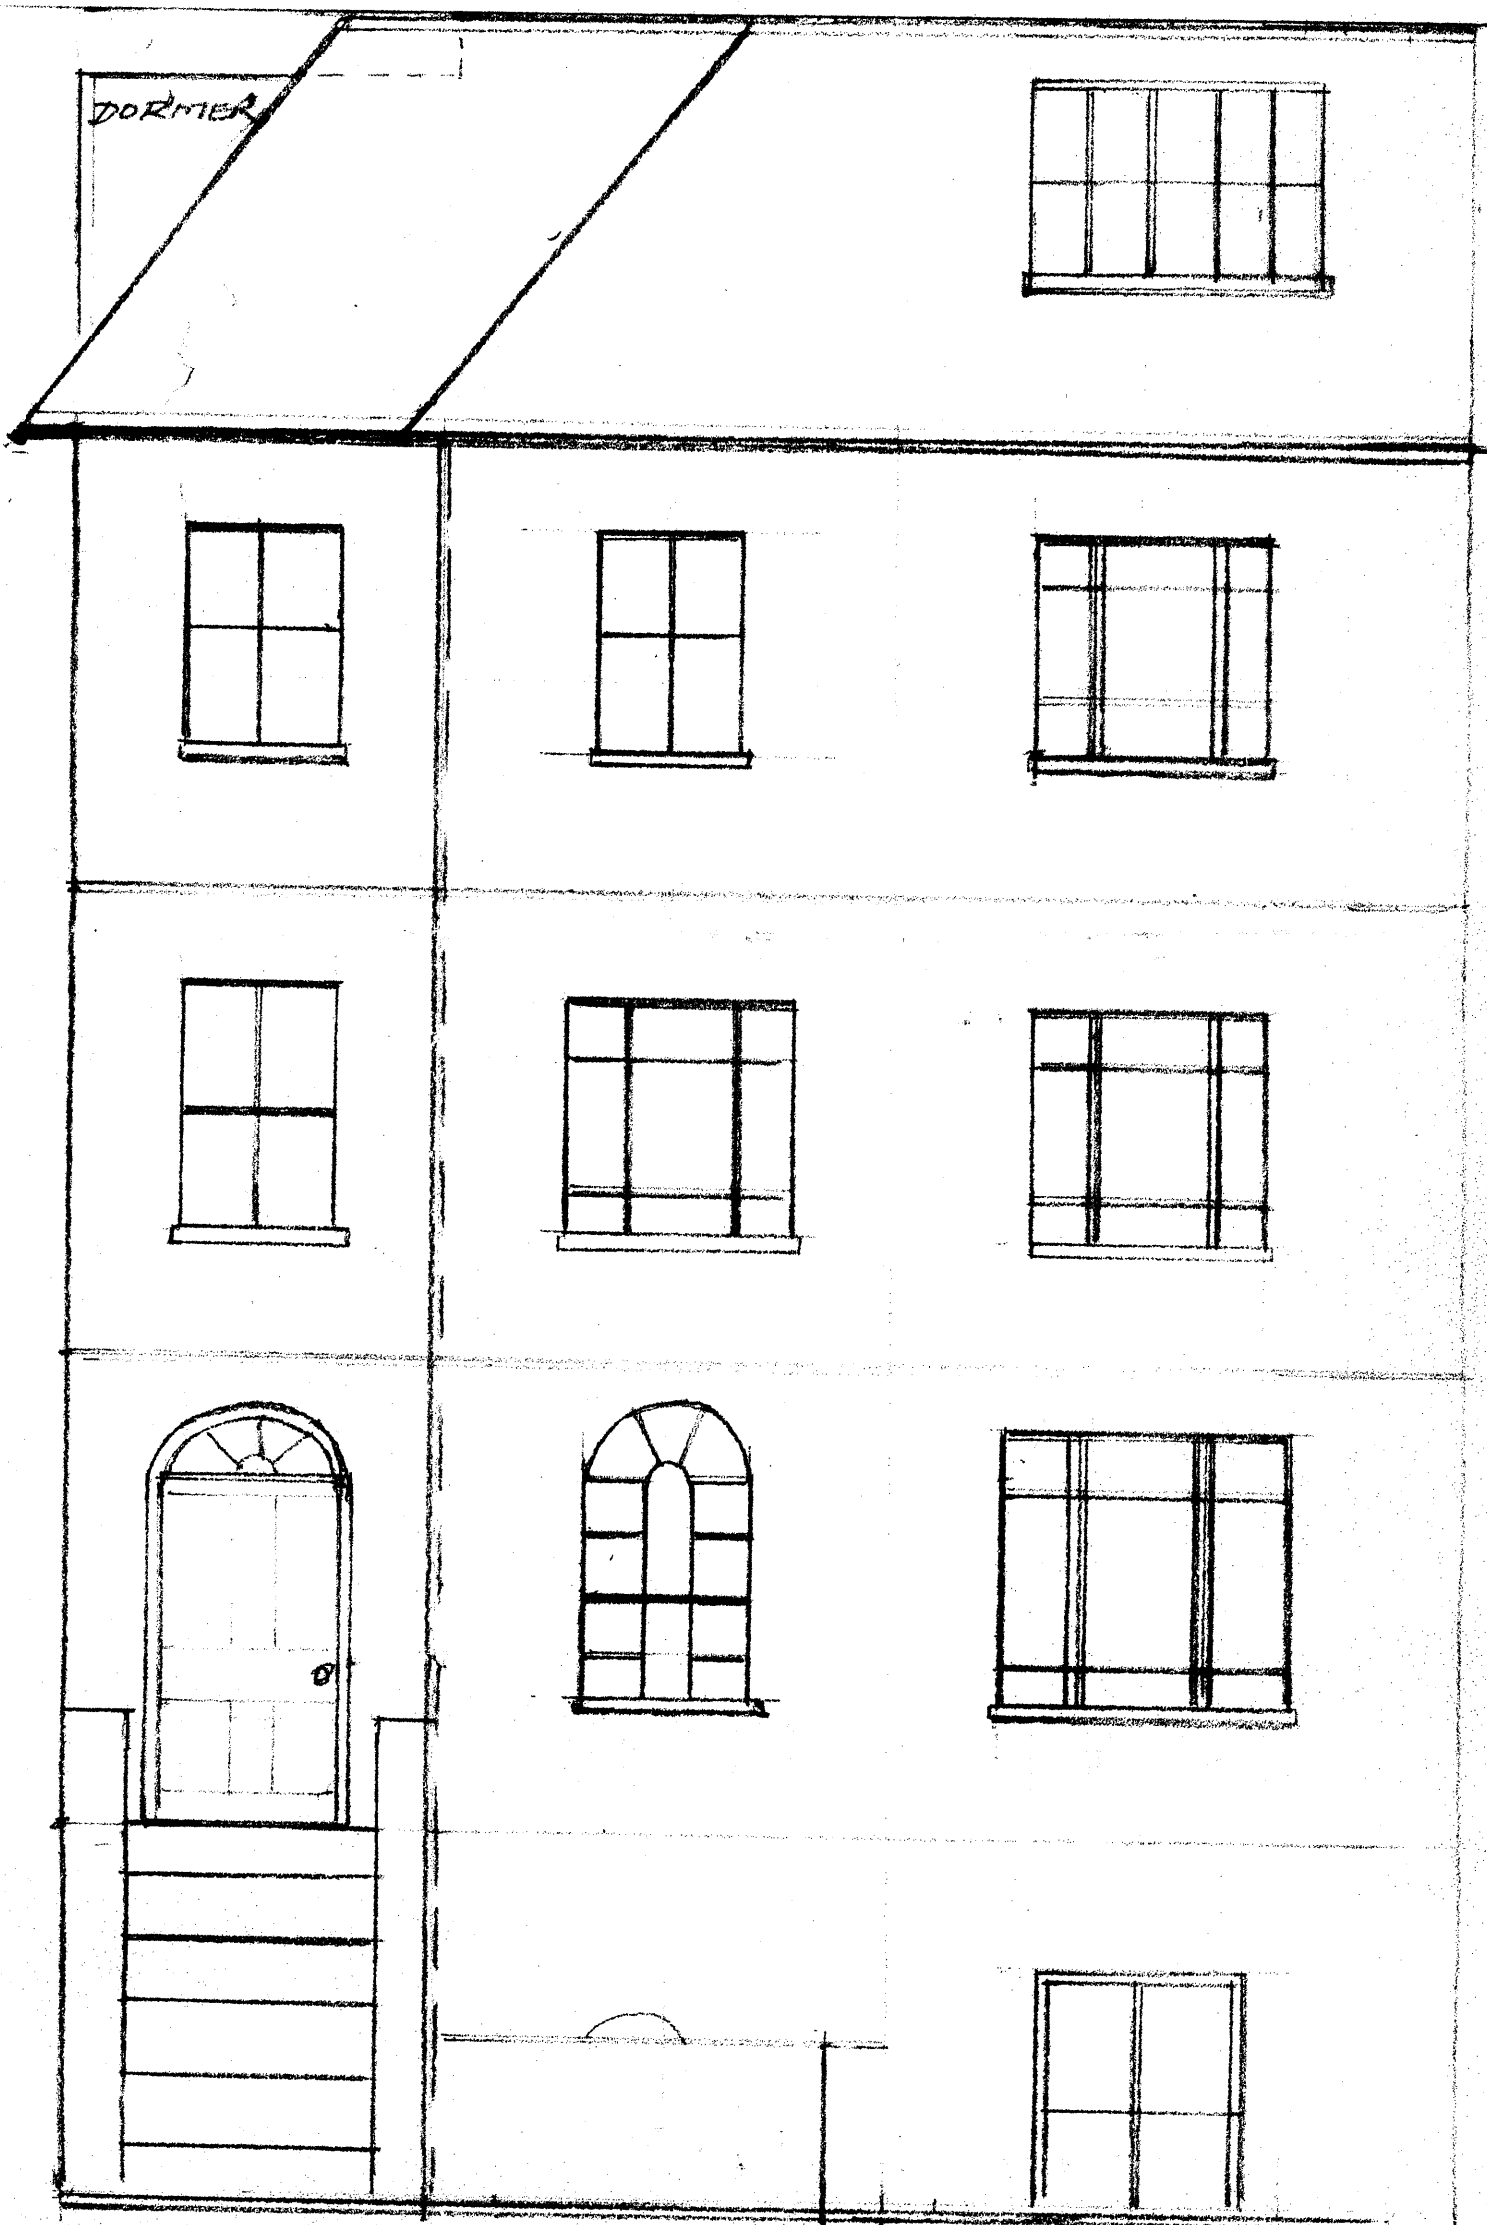


EXISTING
FRONT

GROUND LEVEL

BASEMENT

ELEVATION - 16 THURLOW RD NW 3 1:50


RECEIVED 22 APR 2009

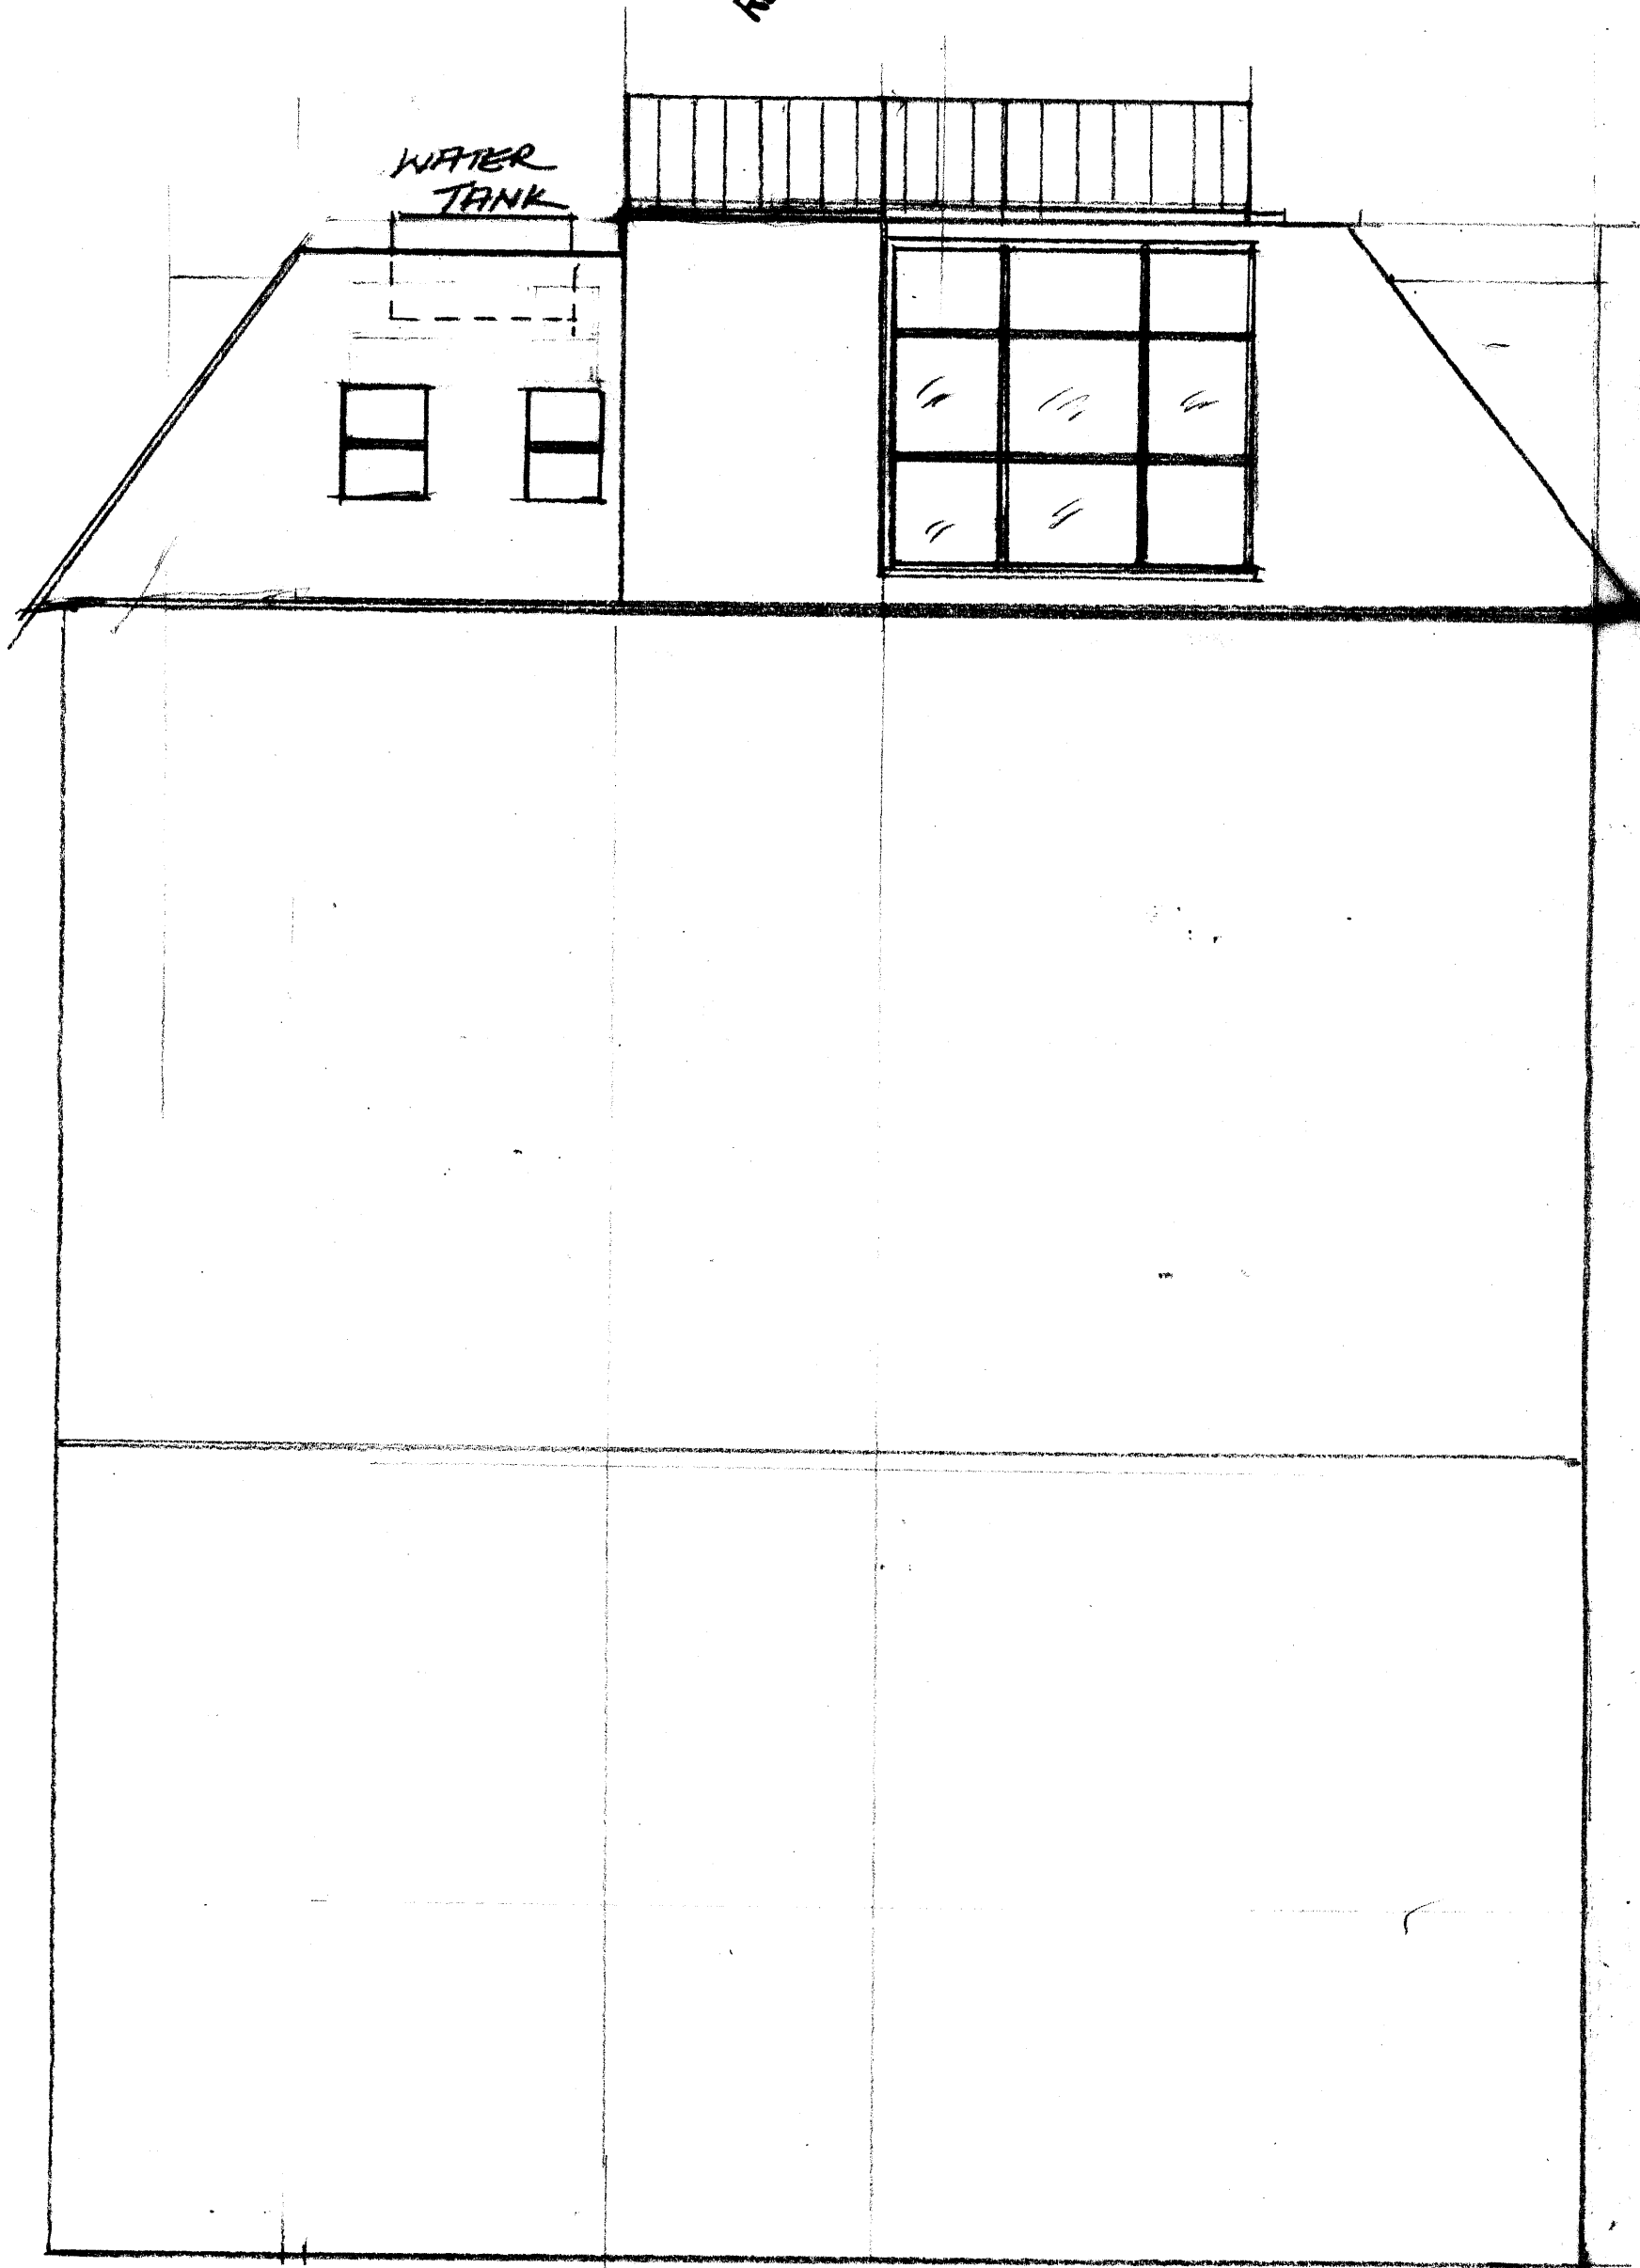

PROPOSED SIDE ELEVATION: 16 THURLOW RD 1:50



RECEIVED 22 APR 2009

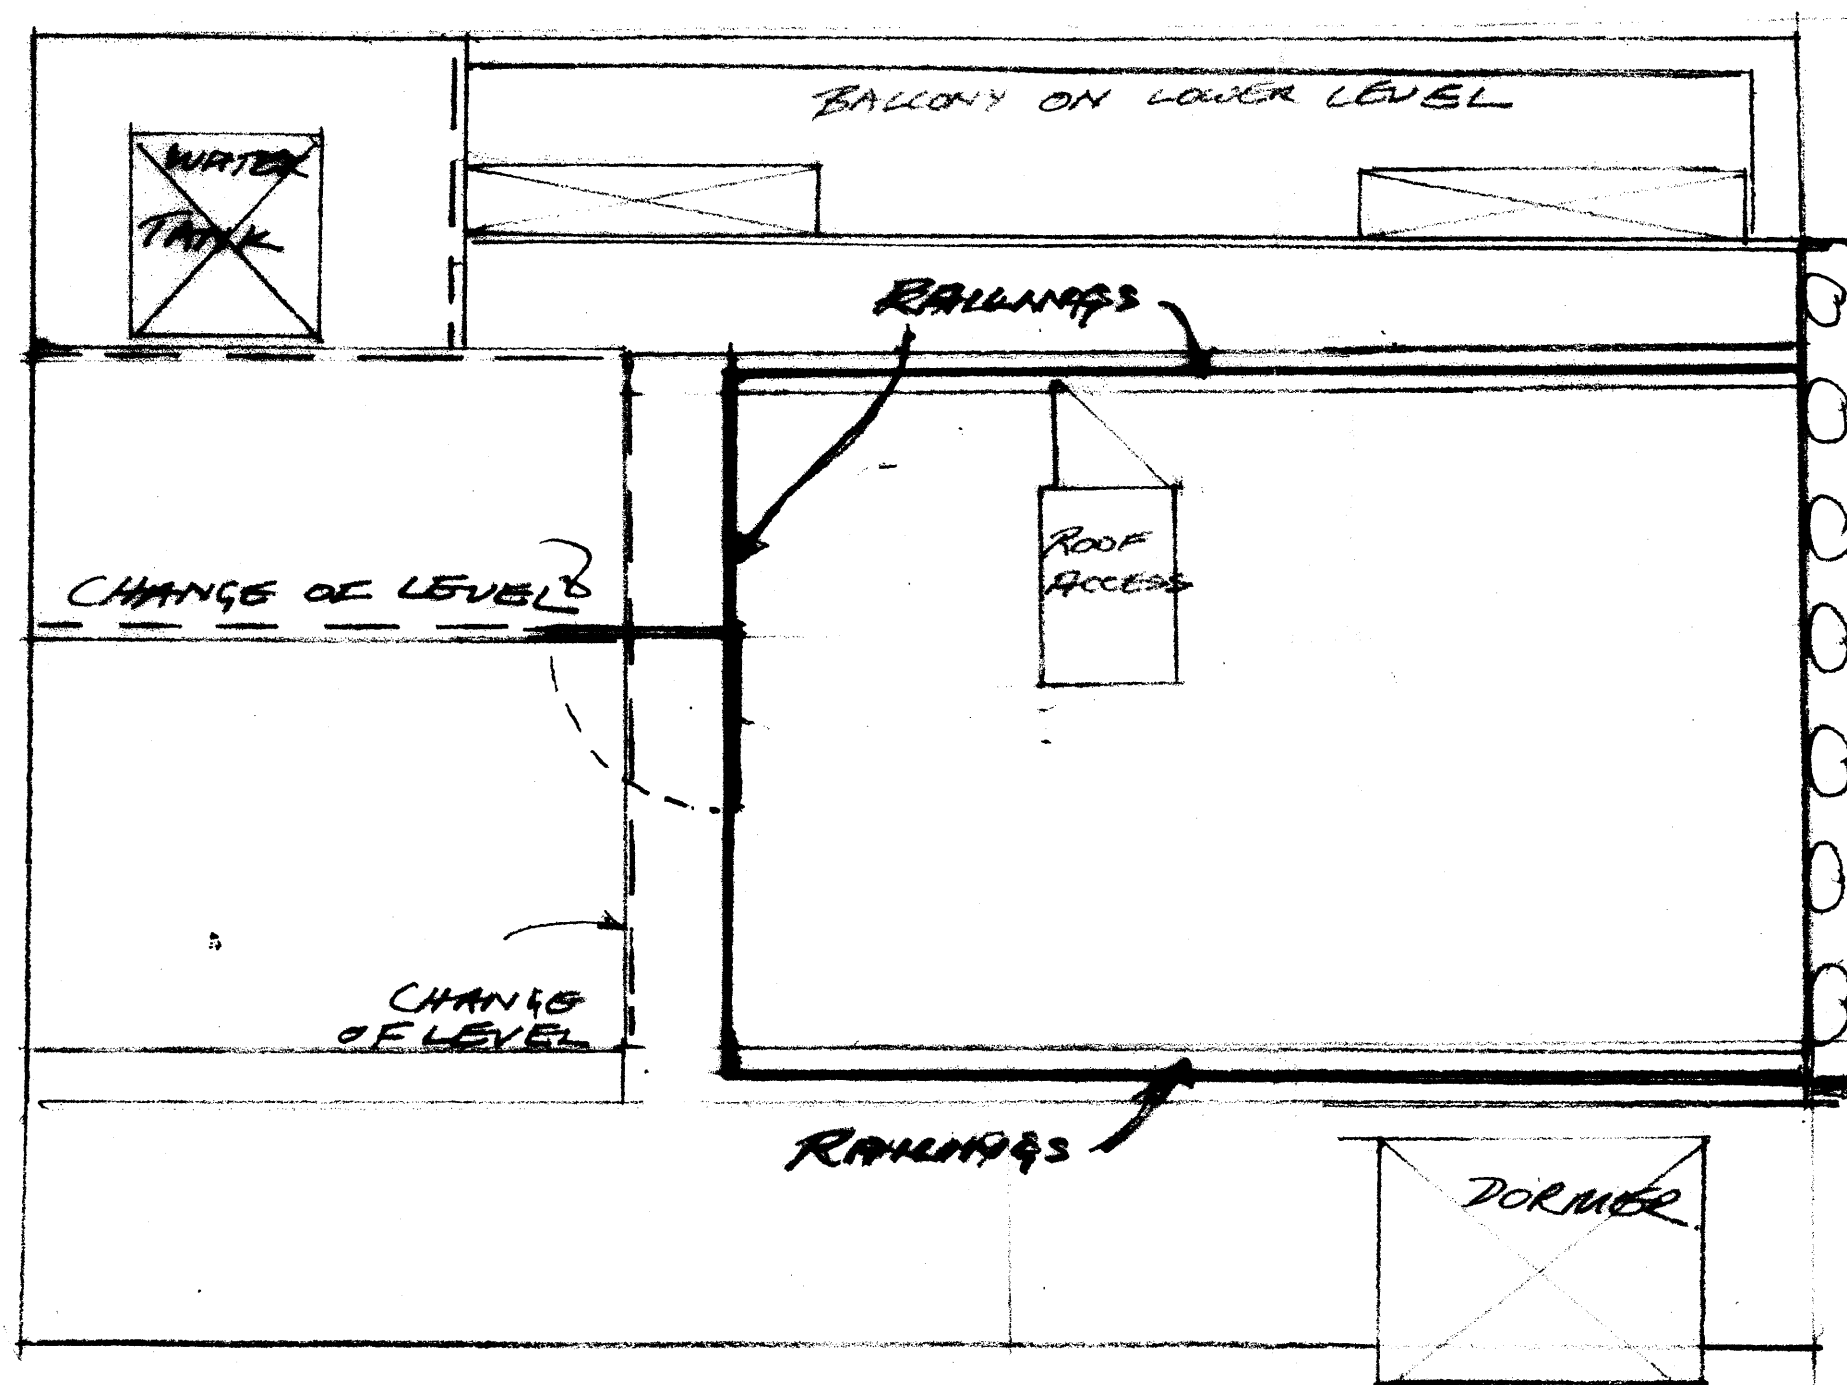

ROOF PLAN 16 THURLOE ROAD 1:50
SHOWING PLACEMENT OF RAILINGS