


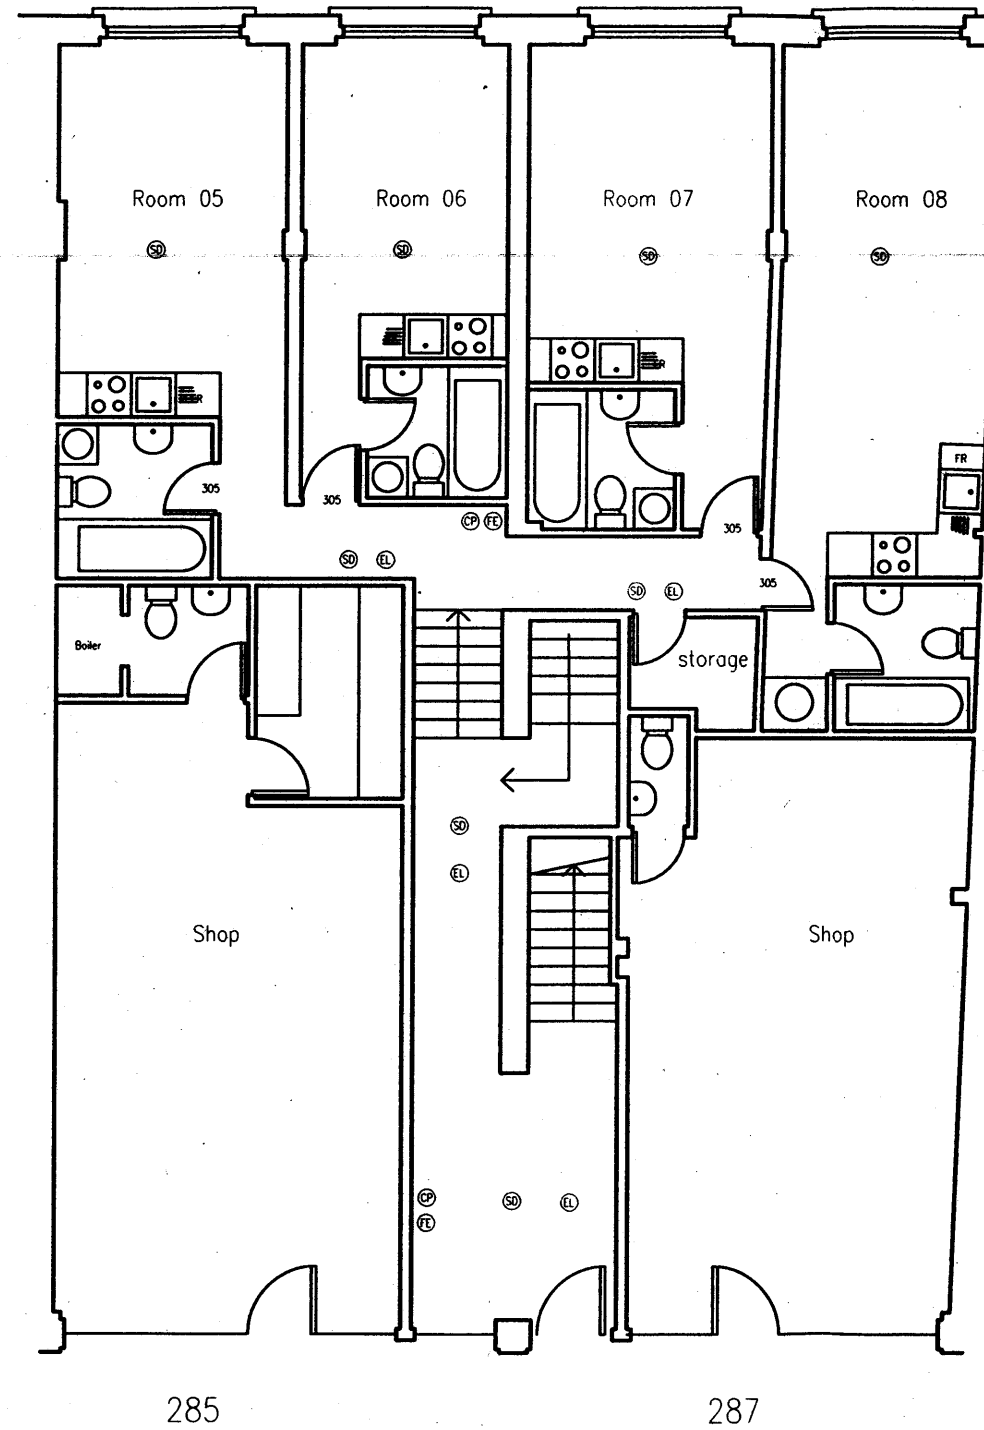

0 1m 2m 3m 4m 5m

457/02

DRAWING NO:

PROJECT:
285-287 Finchley Rd NW3
London NW3

DRAWING TITLE:
Existing Plans
Ground Floor

SCALE @ A3: 1/100

drawn TB

do not scale from this drawing, not for construction purposes